




GENERAL NOTES:

1. THIS DRAWING IS TO BE READ IN CONJUNCTION WITH ALL RELEVANT ARCHITECTS AND ENGINEERS DRAWINGS AND SPECIFICATIONS.
2. DO NOT SCALE THIS DRAWING. ANY AMBIGUITIES, OMISSIONS OR ERRORS ON DRAWINGS SHALL BE BROUGHT TO THE ENGINEERS ATTENTION IMMEDIATELY. ALL DIMENSIONS MUST BE CHECKED / VERIFIED ON SITE.
3. ALL DIMENSIONS ARE IN MILLIMETRES UNLESS NOTED OTHERWISE.
4. FOR GENERAL NOTES REFER TO DRAWING.

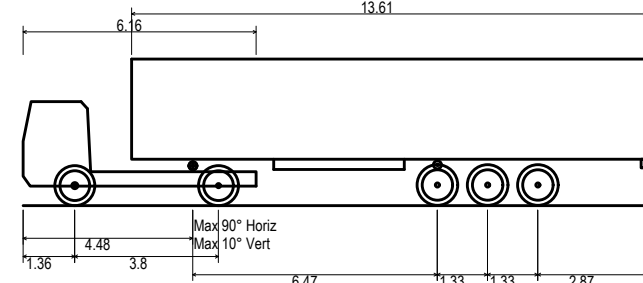

FTA Design Articulated Vehicle (1996)
Overall Length 16.480m
Overall Width 2.550m
Overall Body Height 3.870m
Min Body Ground Clearance 0.515m
Max Track Width 2.470m
Lock to lock time 3.00s
Kerb to Kerb Turning Radius 6.550m

P02	TRACKING UPDATED TO SUIT LATEST SITE PLAN	23/07/21	AJR	JC
P01	FIRST ISSUE	08/04/21	AJR	OT
Rev:	Description:	Date:	By:	Chkd:



Rose Wharf, Ground Floor, 78-80 East Street, Leeds, LS9 8EE
0113 274 8509
leeds@curtins.com
www.curtins.com

Civils & Structures • Transport Planning • Environmental • Infrastructure • Geotechnical • Conservation & Heritage • Principal Designer
Birmingham • Bristol • Cambridge • Cardiff • Douglas • Dublin • Edinburgh • Glasgow • Kentish • Leeds • Liverpool • London • Manchester • Nottingham

Status: **SUITABLE FOR INFORMATION** **S2**

Project: **INTERCHANGE 26
PLOTS 1, 2 & 3**

Orig Title: **VEHICLE TRACKING
PLOT 1 & 2**

Size:	Date:	Drawn By:	Designed By:	Checked By:			
A1	08/04/21	AJR	OT	OT			
Scale: 1:500							
Project No:	Originator:	Volume:	Level:	Type:	Role:	Category / Number:	Rev:

078796 - CUR - 00 - ZZ - DR - C - 04001 - P02