
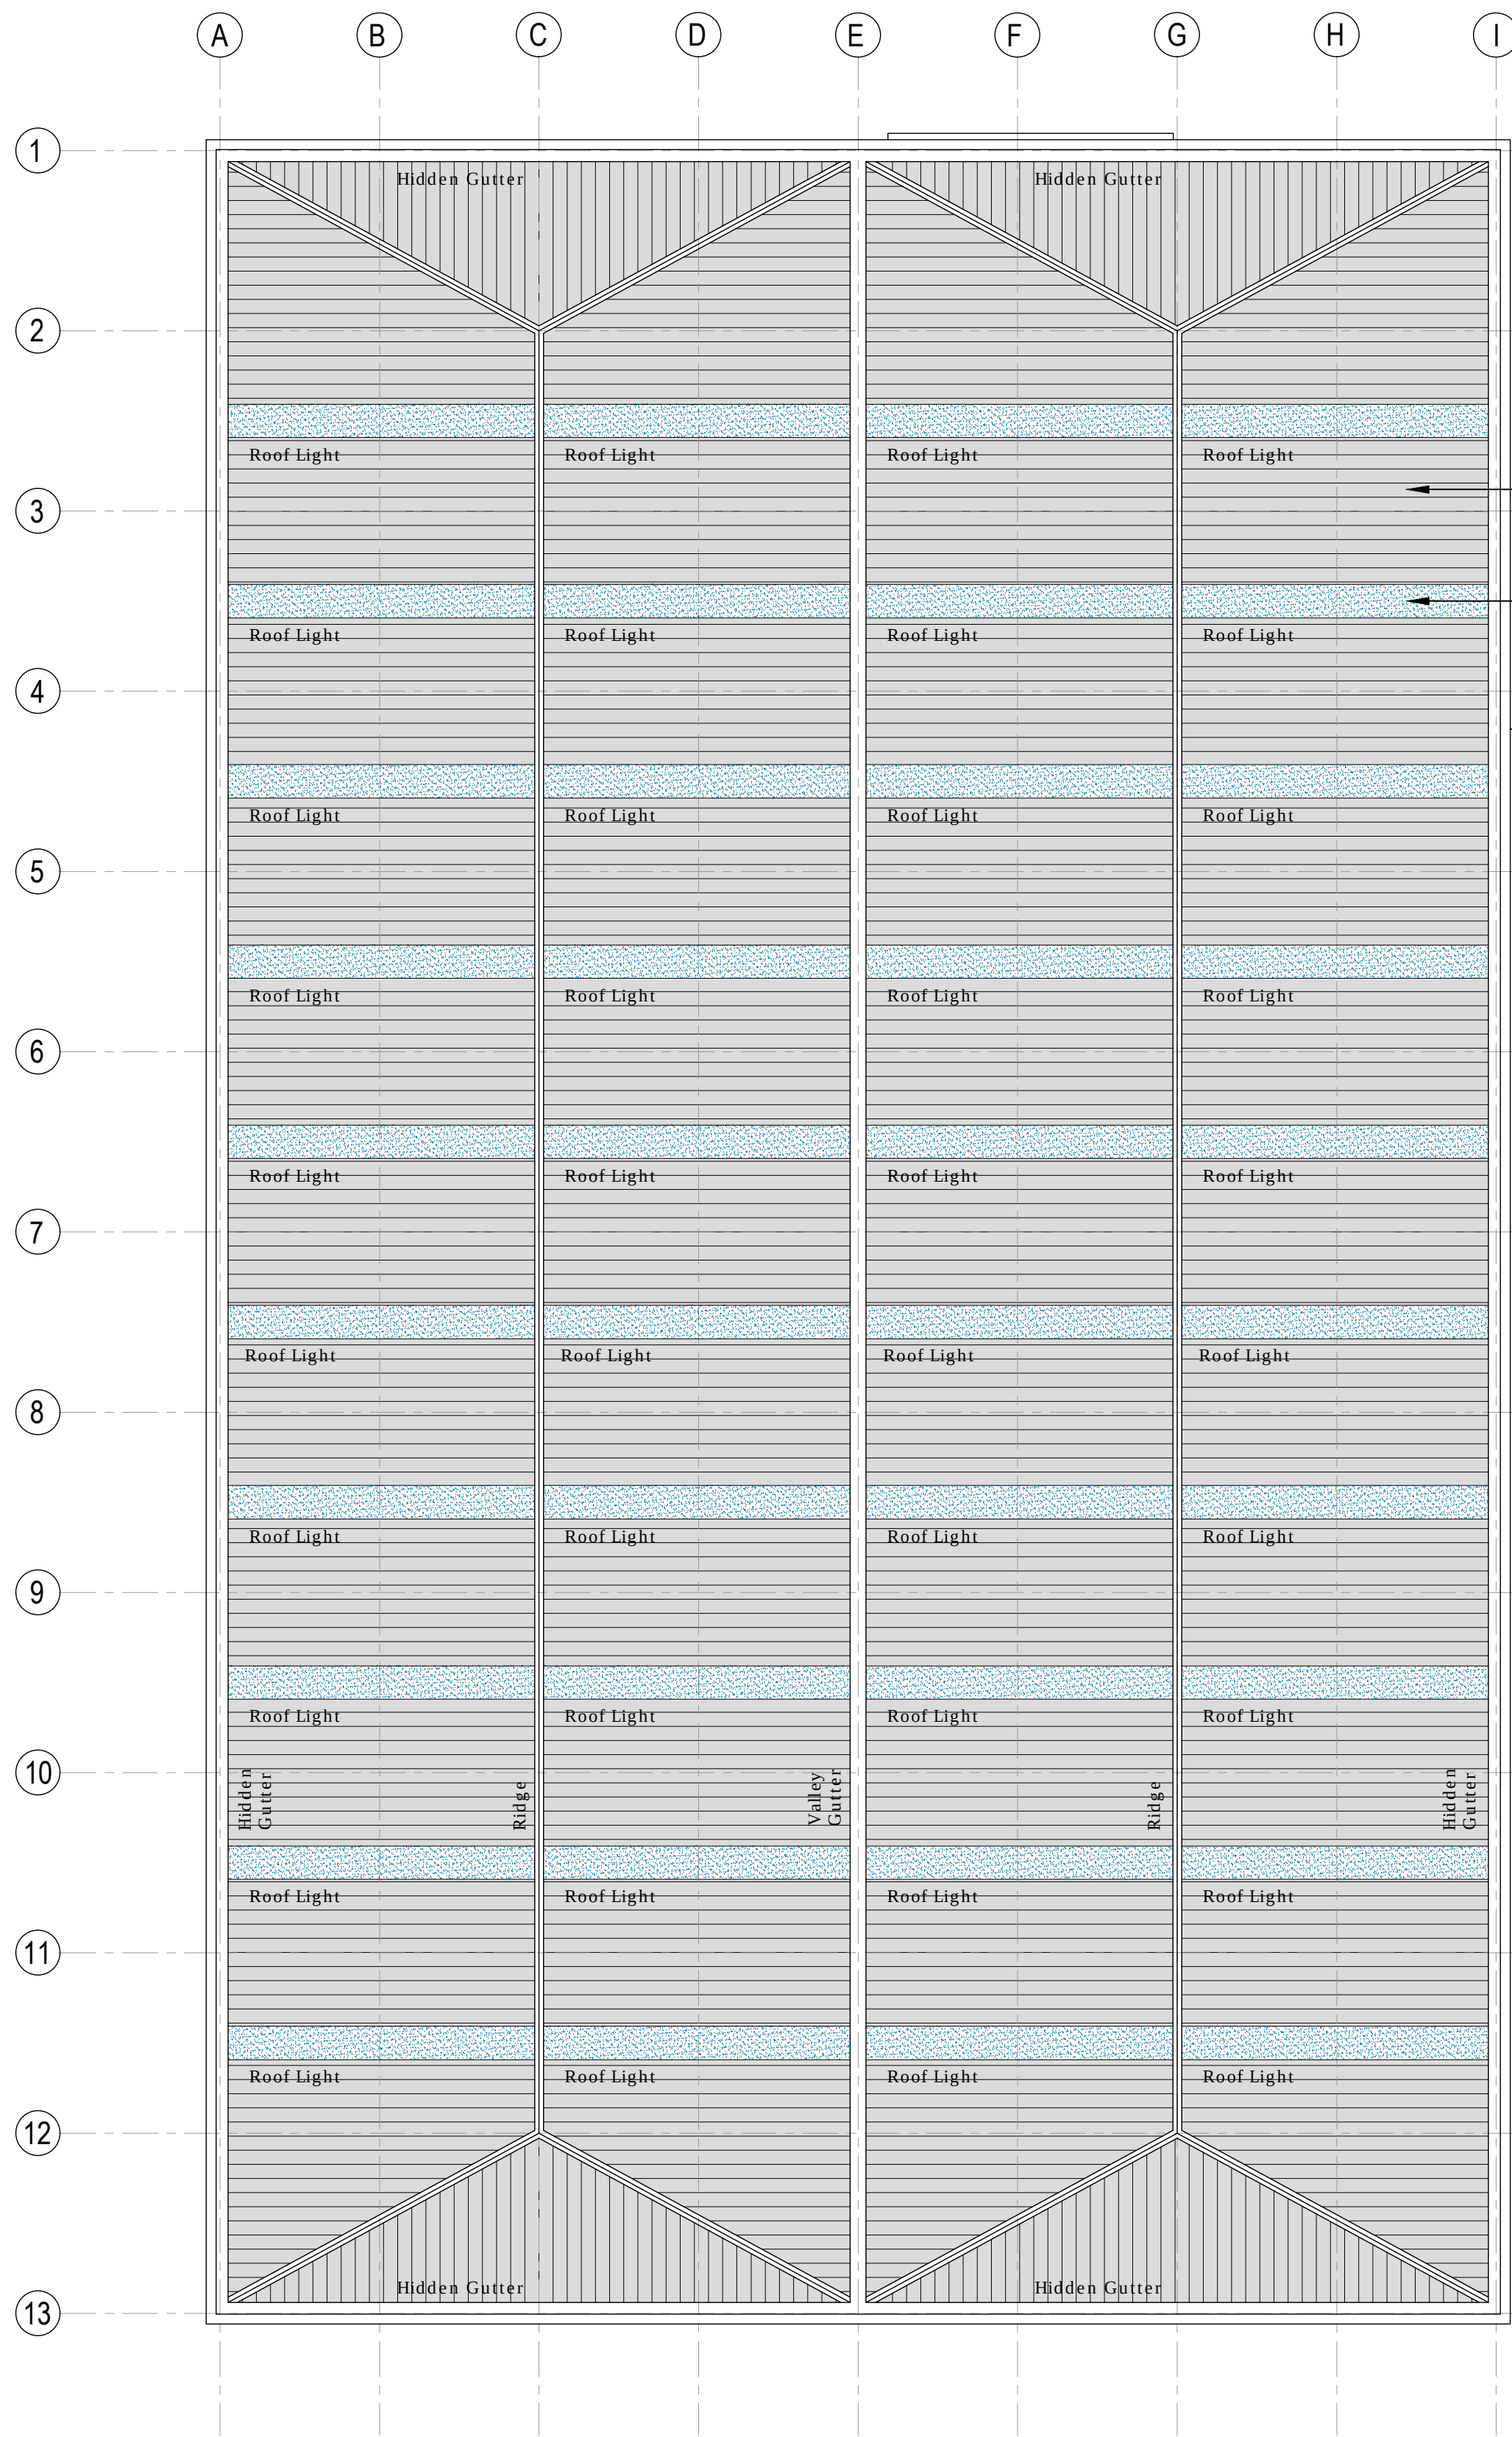


All site dimensions shall be verified by the contractor on site prior to work commencing

Do not scale from this drawing
Only work to written dimensions

This drawing is the property of Ellis Healey Architecture and copyright is reserved by them. The drawing is not to be copied or disclosed by or to any unauthorised persons without the prior written consent of Ellis Healey Architecture.

NOTES

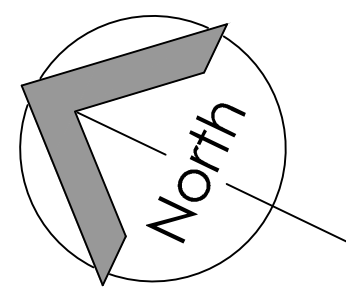


Trapezoidal cladding
('Kingspan KS1000 RW' or
similar); Colour: Pure grey,
RAL 000 55 00

Roof lights to cover at
least 10% of warehouse
floor area

Perimeter gutter hidden
behind aluminium
parapet flashing

UNIT 1 (60,000 sq.ft)

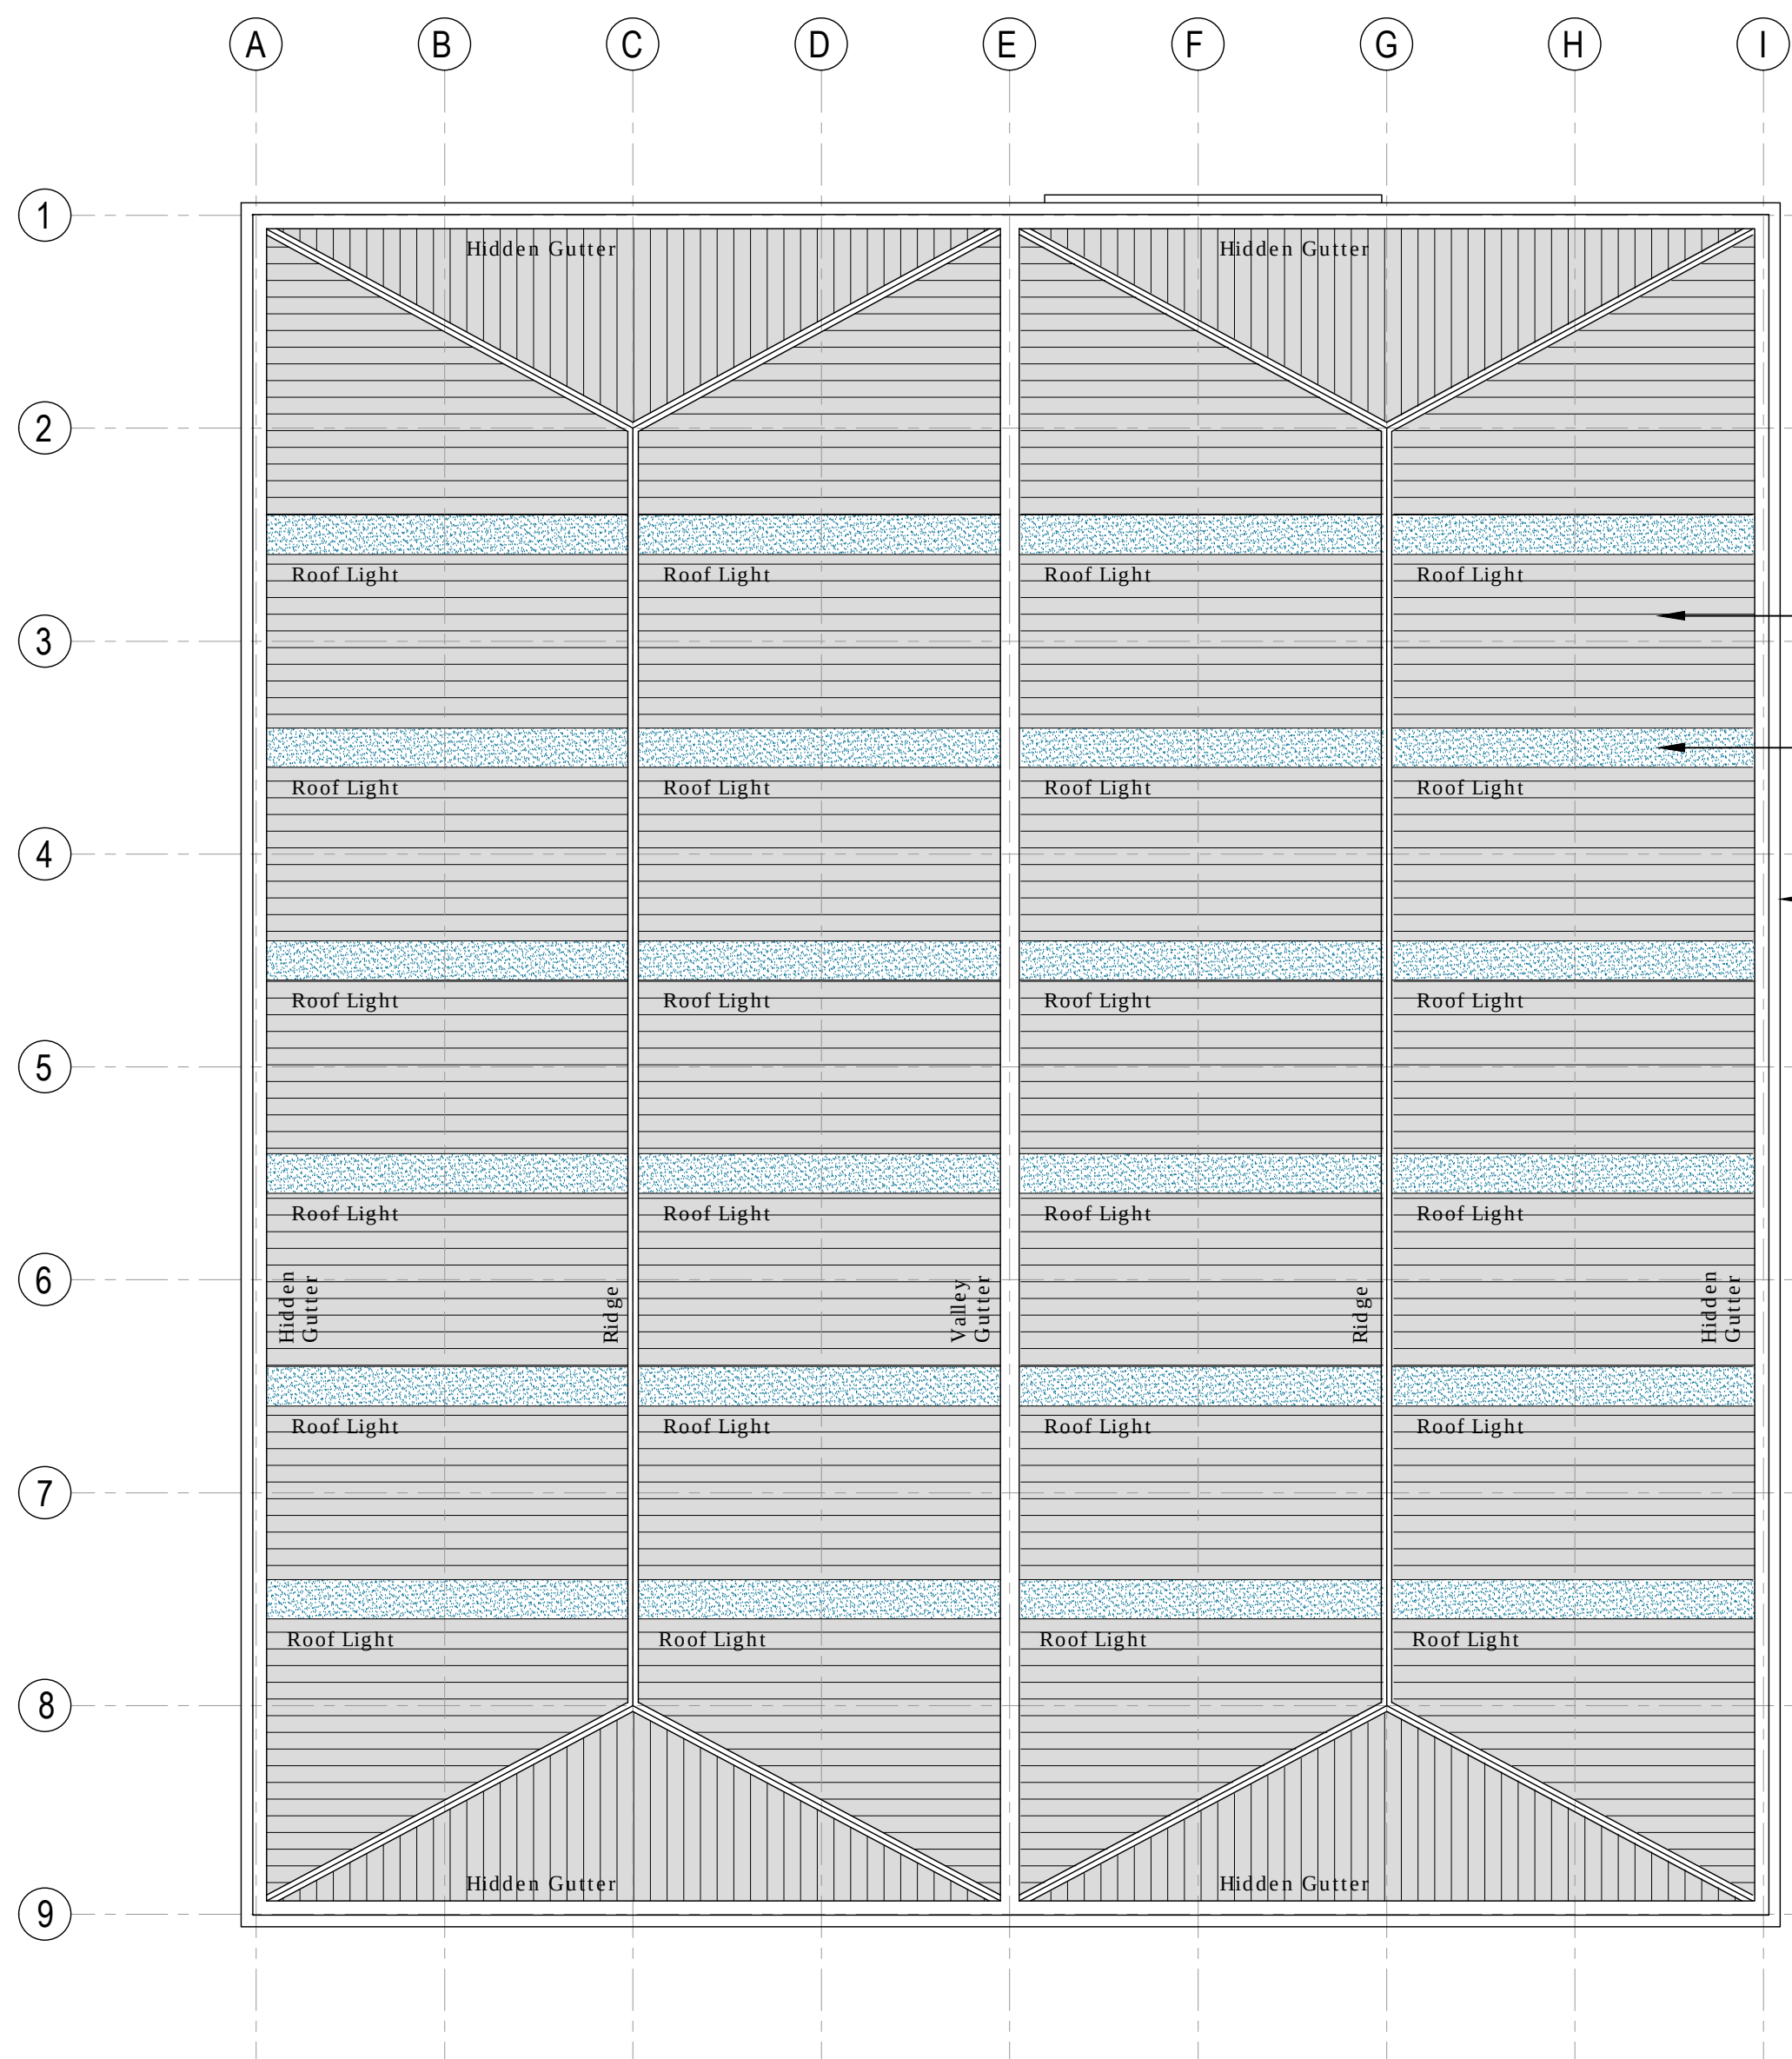

Trapezoidal cladding
('Kingspan KS1000 RW' or
similar); Colour: Pure grey,
RAL 000 55 00

Roof lights to cover at
least 10% of warehouse
floor area

Perimeter gutter hidden
behind aluminium
parapet flashing

UNIT 2 (40,000 sq.ft)

ellis healey
architecture

PLANNING

PROJECT: PROPOSED INDUSTRIAL
DEVELOPMENT AT FORMER BIERLEY
TREATMENT WORKS, CLECKHEATON

TITLE: G.A. ROOF PLANS

DRAWING NO: 2115 PL 123

BY/CHECKED: NG / AH DATE: APRIL 2021

SCALE @A1: 1:250

Tower Works, Gilder Road, Leeds, LS11 5QS
Tel: 0113 3453090 E-mail: info@ellishealey.com