
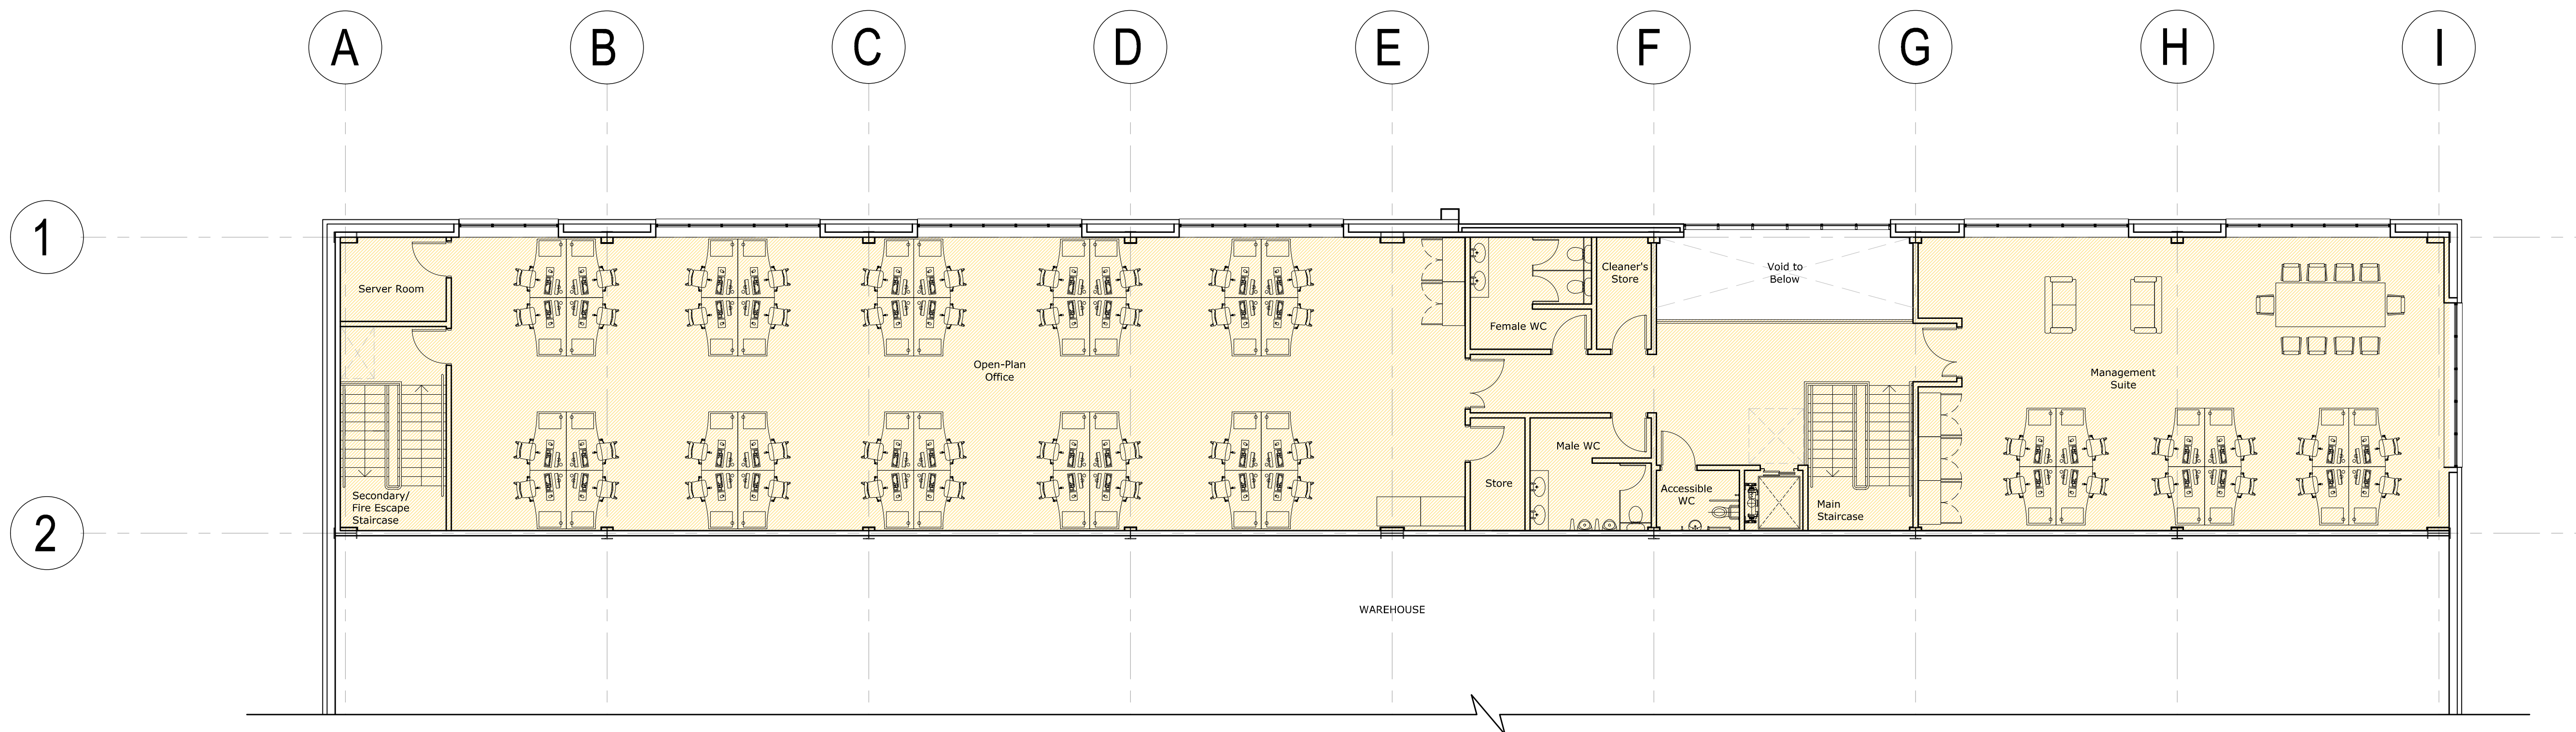


All site dimensions shall be verified by the contractor on site prior to work commencing


Do not scale from this drawing
Only work to written dimensions

This drawing is the property of Ellis Healey Architecture and copyright is reserved by them. The drawing is not to be copied or disclosed by or to any unauthorised persons without the prior written consent of Ellis Healey Architecture.

NOTES

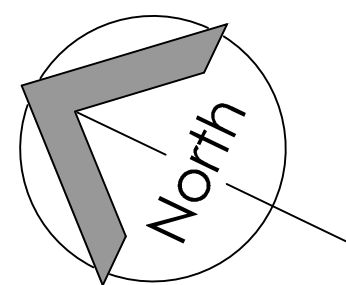

FIRST FLOOR PLAN

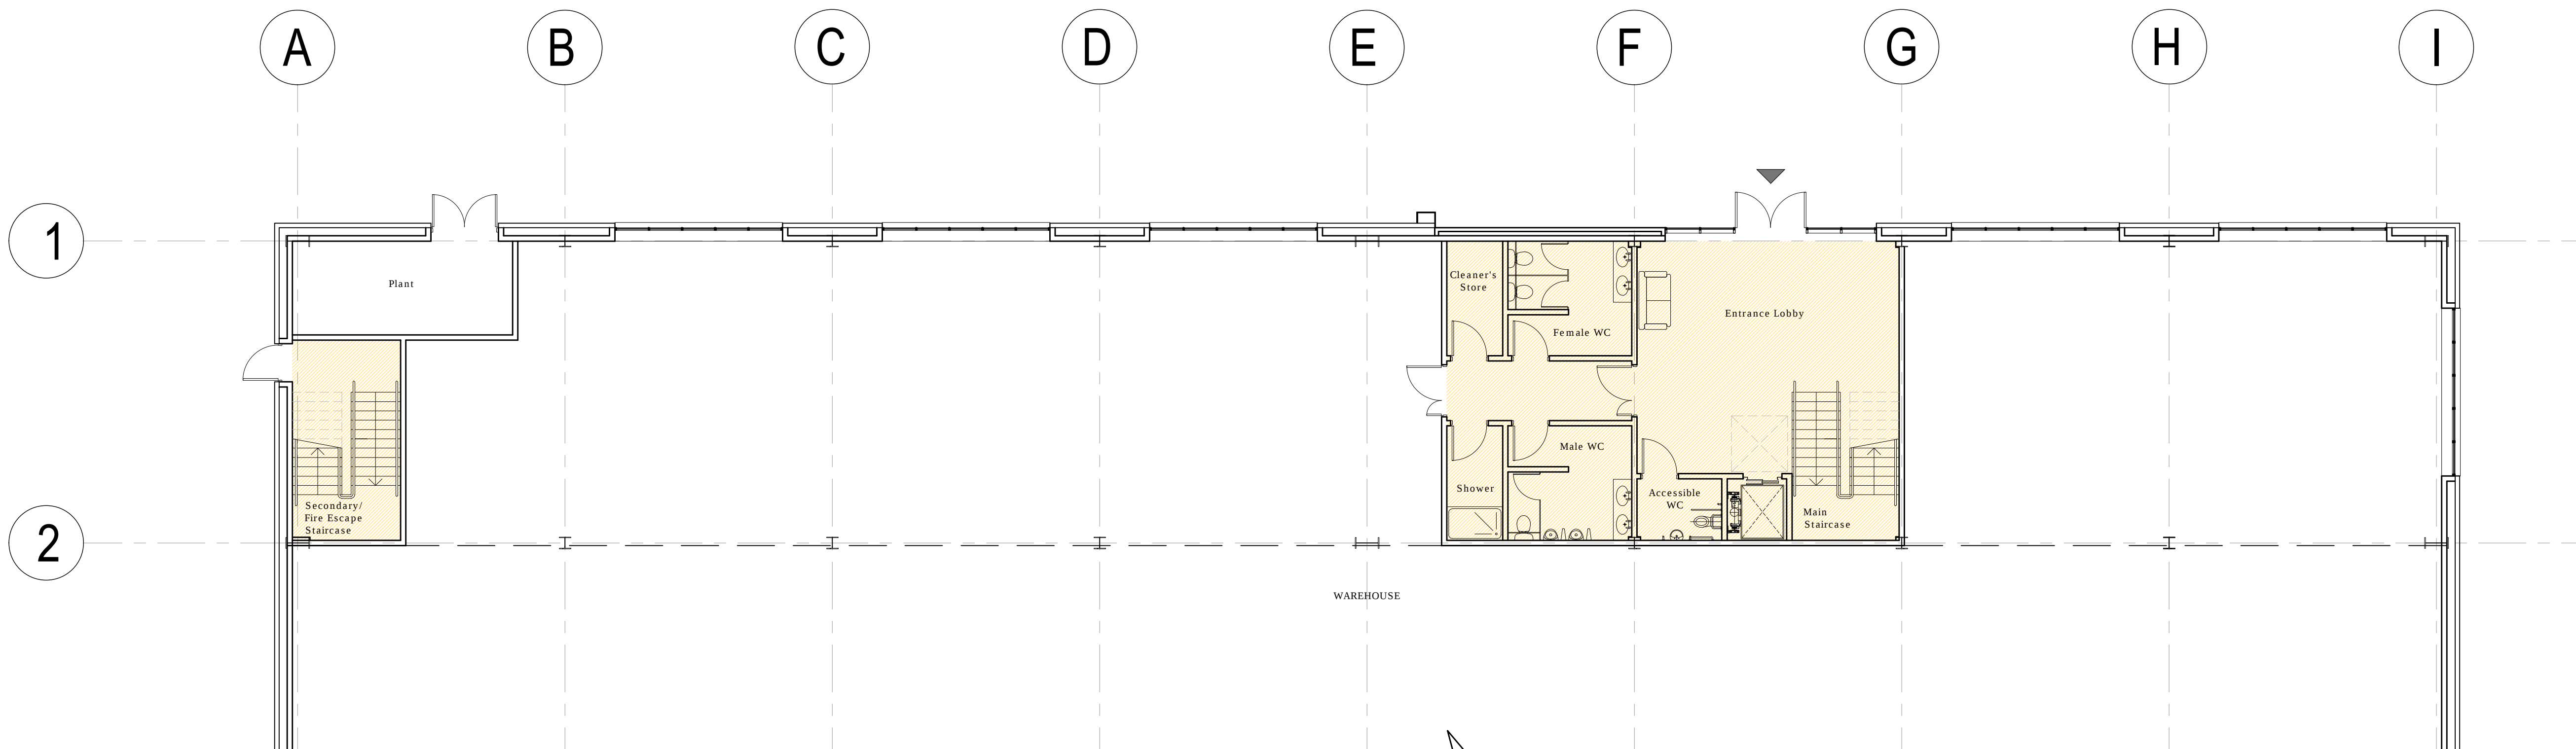

GROUND FLOOR PLAN

ellis healey
architecture

PLANNING

PROJECT: PROPOSED INDUSTRIAL DEVELOPMENT AT FORMER BIERLEY TREATMENT WORKS, CLECKHEATON

TITLE: PLOT A - UNIT 1 OFFICE ACCOMMODATION

DRAWING NO: 2115 PL 112

BY/CHECKED: NG / AH DATE: APRIL 2021

SCALE @A1: 1:100

Tower Works, Glouster Road, Leeds, LS11 5QG
Tel: 0113 3453090 E-mail: info@ellishealey.com

UNIT 1 (60,000 sq.ft)