



60,000 sq.ft unit plus
4,820 sq.ft of first floor
office accommodation

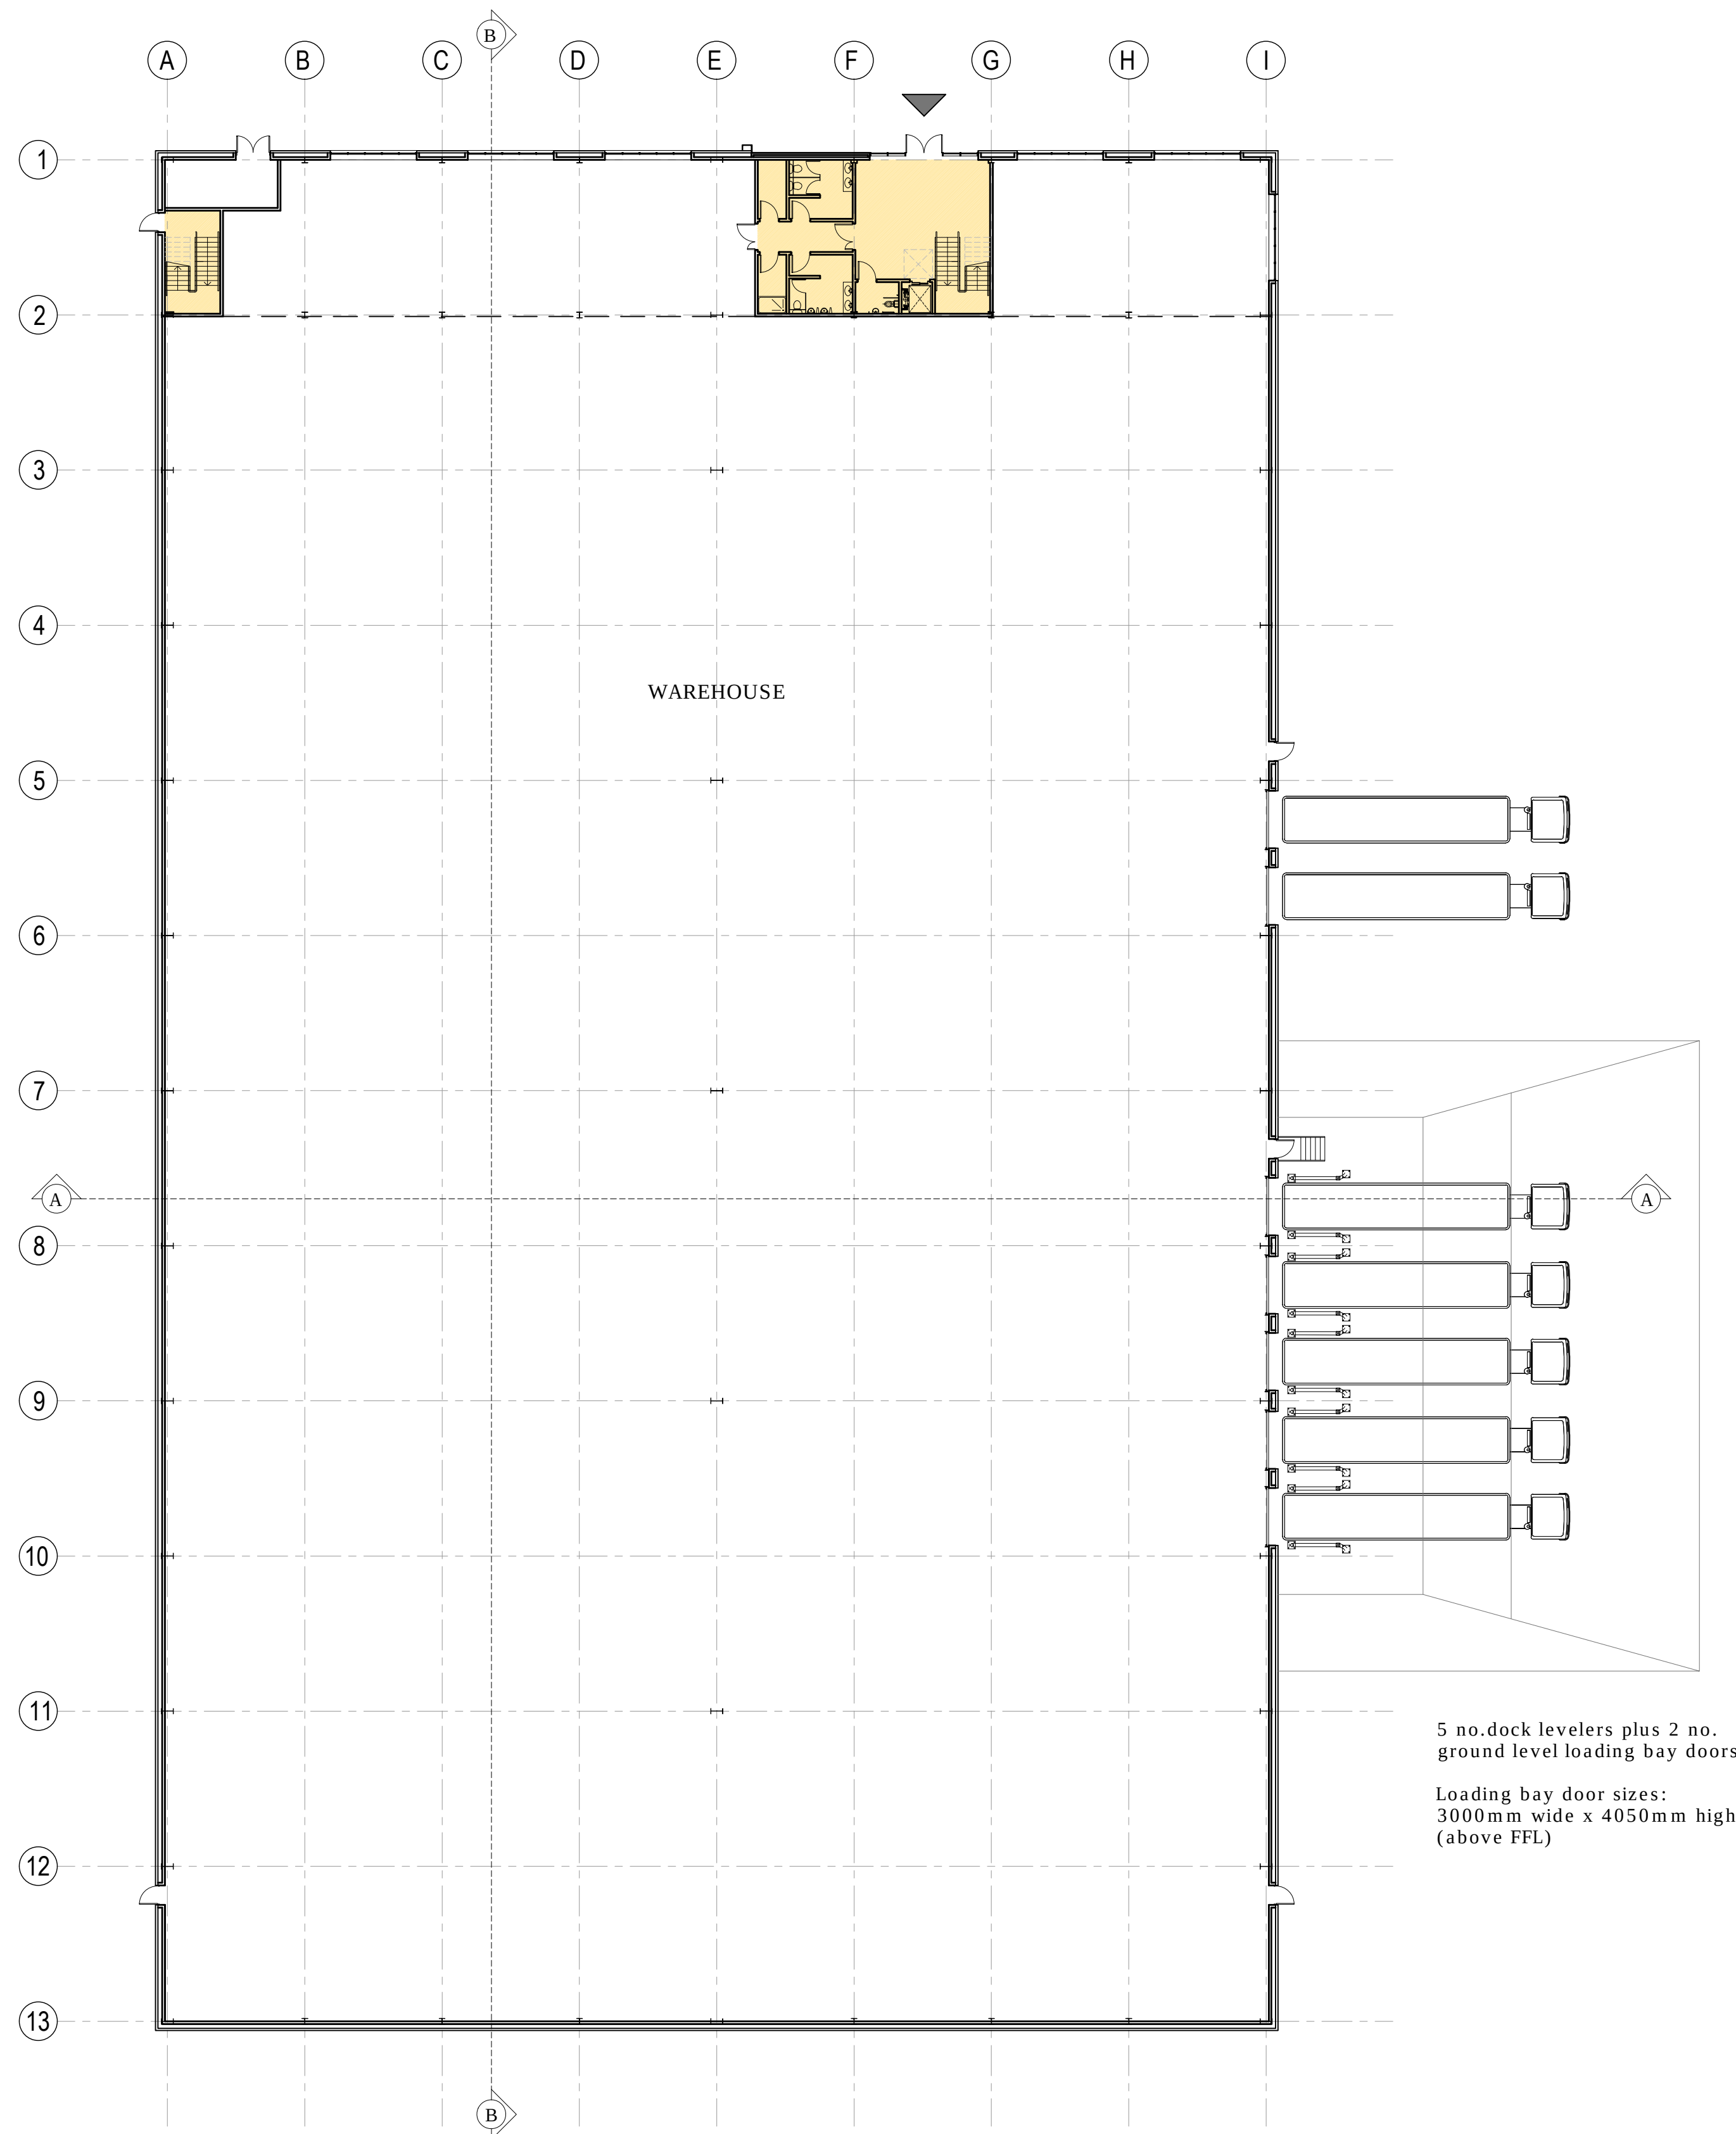

GROUND FLOOR PLAN

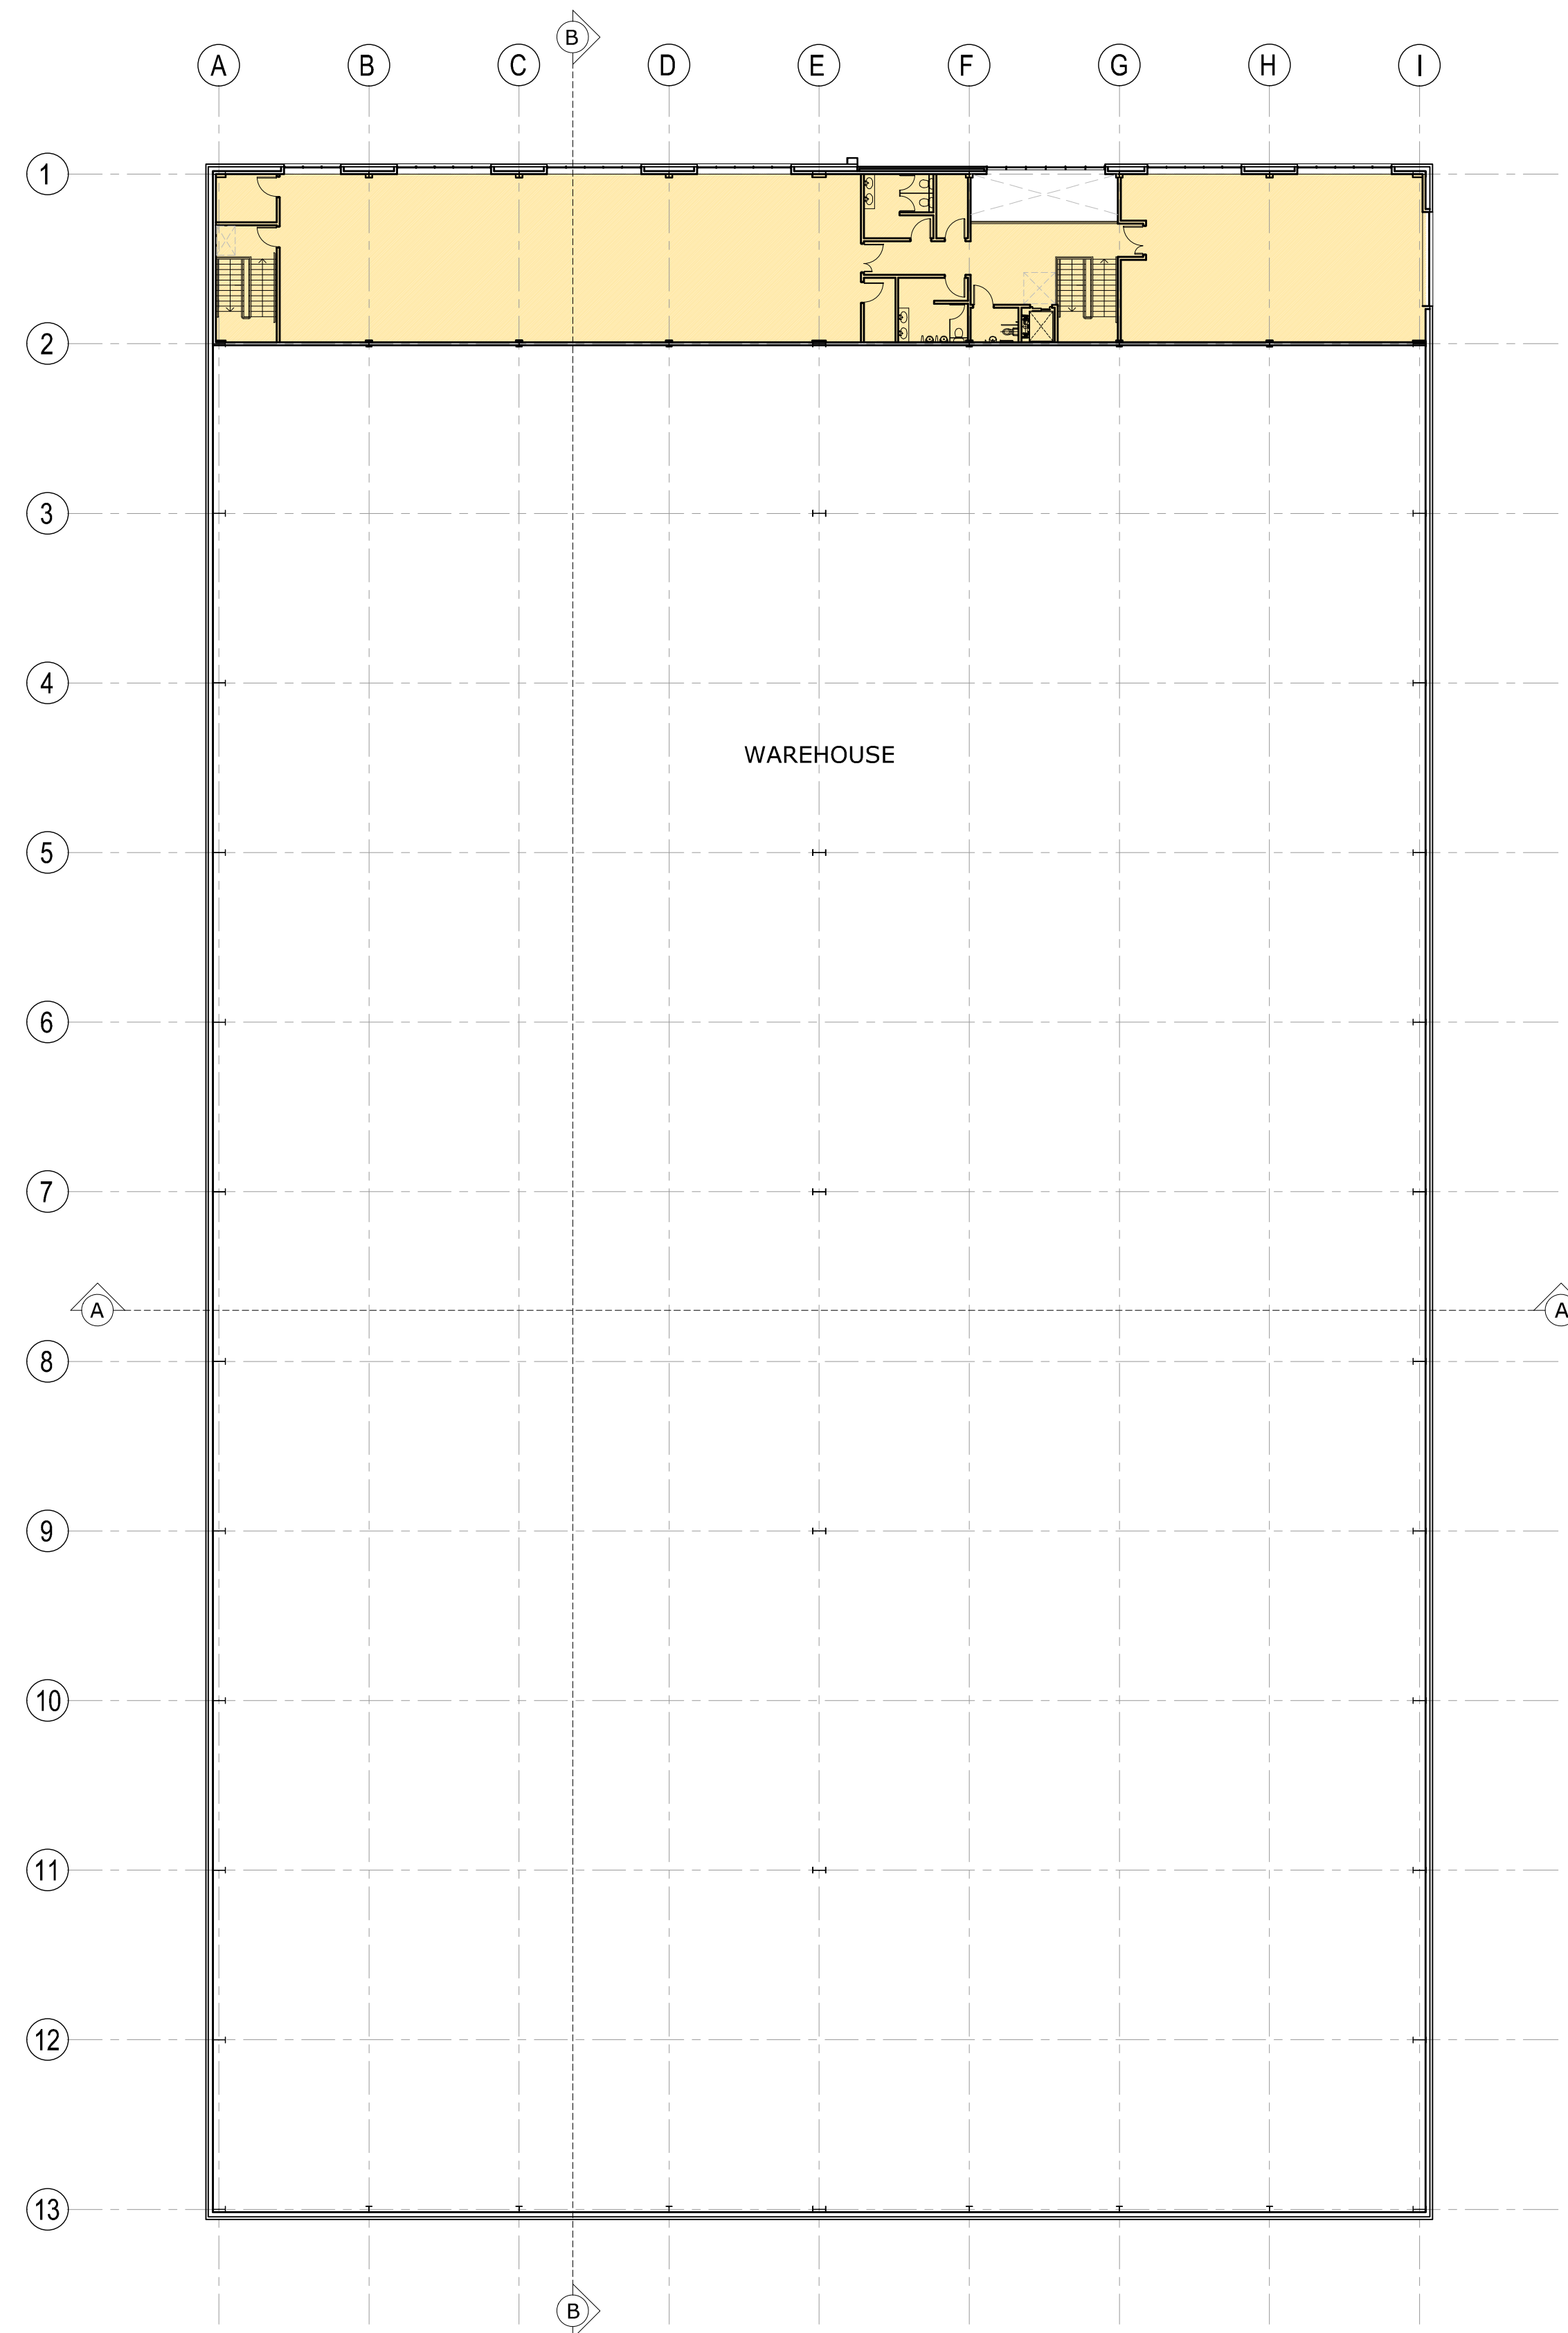


FIRST FLOOR PLAN

All site dimensions shall be verified by the contractor on site prior to work commencing

Do not scale from this drawing
Only work to written dimensions

This drawing is the property of Ellis Healey Architecture and copyright is reserved by them. The drawing is not to be copied or disclosed by or to any unauthorised persons without the prior written consent of Ellis Healey Architecture.

NOTES

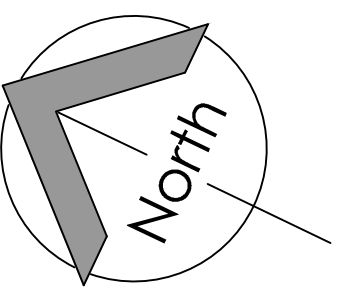

ellis healey
architecture

PLANNING

PROJECT: PROPOSED INDUSTRIAL
DEVELOPMENT AT FORMER BIERLEY
TREATMENT WORKS, CLECKHEATON

TITLE: UNIT 1
G.A. FLOOR PLANS

DRAWING NO: 2115 PL 111

BYCHECKED: NG / AH DATE: APRIL 2021

SCALE @A1: 1:250

Tower Works, Glöber Road, Leeds, LS11 5QG
Tel: 0113 3453090 E-mail: info@ellishealey.com

UNIT 1 (60,000 sq.ft)