




IF IN ANY DOUBT PLEASE ASK THE ARCHITECT FOR CLARIFICATION.
DO NOT SCALE FROM DRAWING. ALL DIMENSIONS TO BE CHECKED ON SITE
THE COPYRIGHT FOR THESE DRAWINGS REMAINS THE PROPERTY OF THE ARCHITECT.
THEY MUST NOT BE REPRODUCED IN ANY WAY WITHOUT THE ARCHITECTS PRIOR
WRITTEN CONSENT.

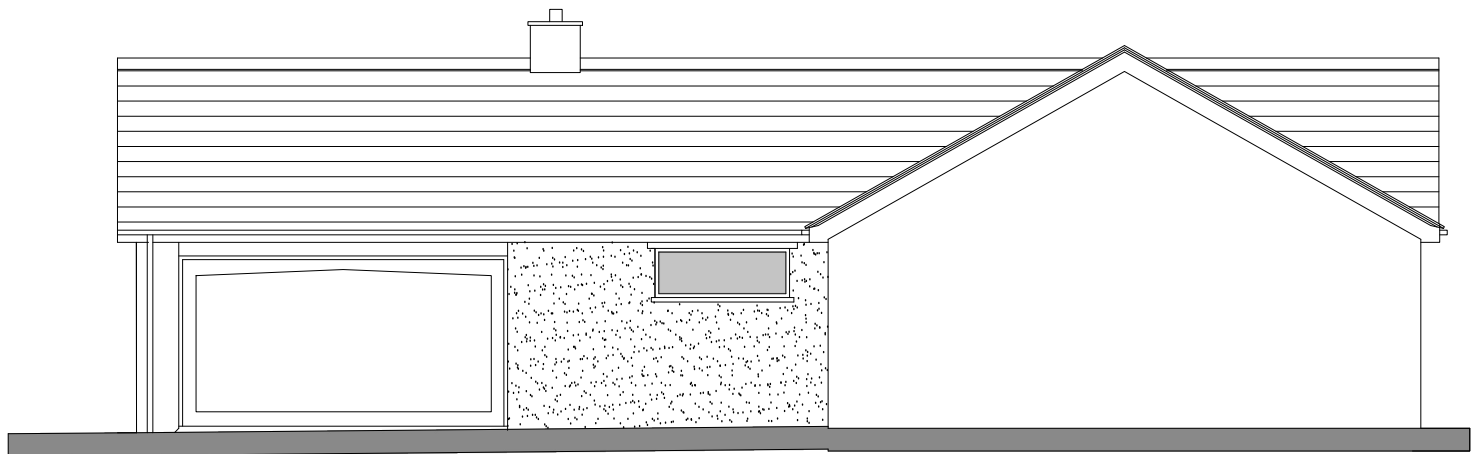

NORTH ELEVATION

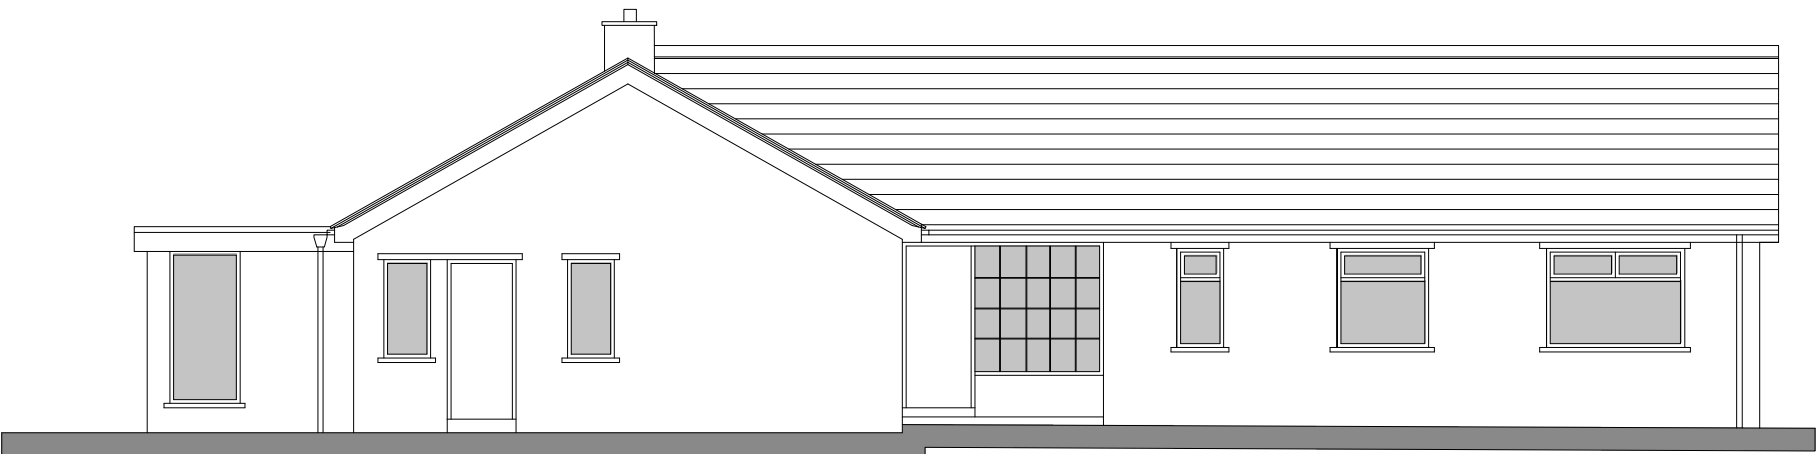

EAST ELEVATION

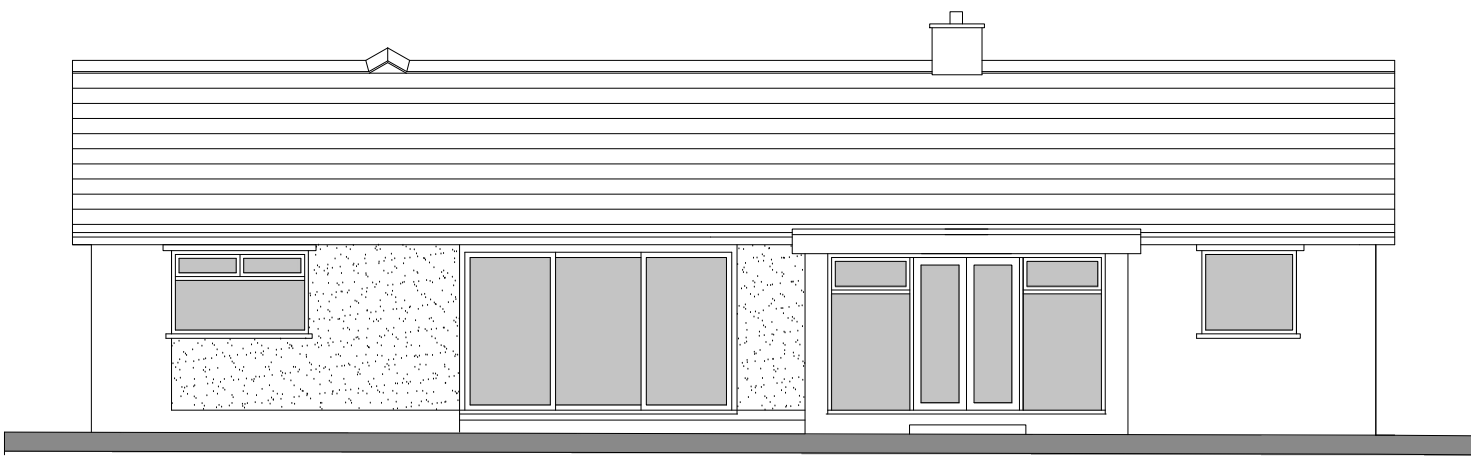


SOUTH ELEVATION



WEST ELEVATION



EXISTING
FLOOR PLAN

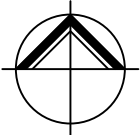

**NORTHERN
DESIGN
PARTNERSHIP**
Chartered Architects

THE CHAPEL
MILLMOOR ROAD
MELTHAM
HUDDERSFIELD HD9 5JU
TELEPHONE (01484) 854848
FAX (01484) 854949

CLIENT

MR BROCKLEHURST AND MS DAVIS

PROJECT

FIRST FLOOR EXTENSION TO
THE MEADOWS, 154 GOMERSAL LANE
LITTLE GOMERSAL, BD19 4JQ

DRAWING TITLE

EXISTING PLANS AND ELEVATIONS

Rev.	Notes	Date	Drawn

SCALE

1:100 AT A1

05.21

PB

PROJECT No.	DRAWING No.	Rev.
2082 A	02	-