


Notes

Do not scale from drawing, use figured dimensions only.
All dimensions must be checked and verified on site prior to commencement of work and architect to be notified of any discrepancies.
This drawing is intended to permit overall scheme proposals only and cannot be used for construction purposes without further information.


Rev		Drawn	Checked	Date
A	Scheme revised following feedback from planning	FWG		08.09.21




North Elevation 1:100

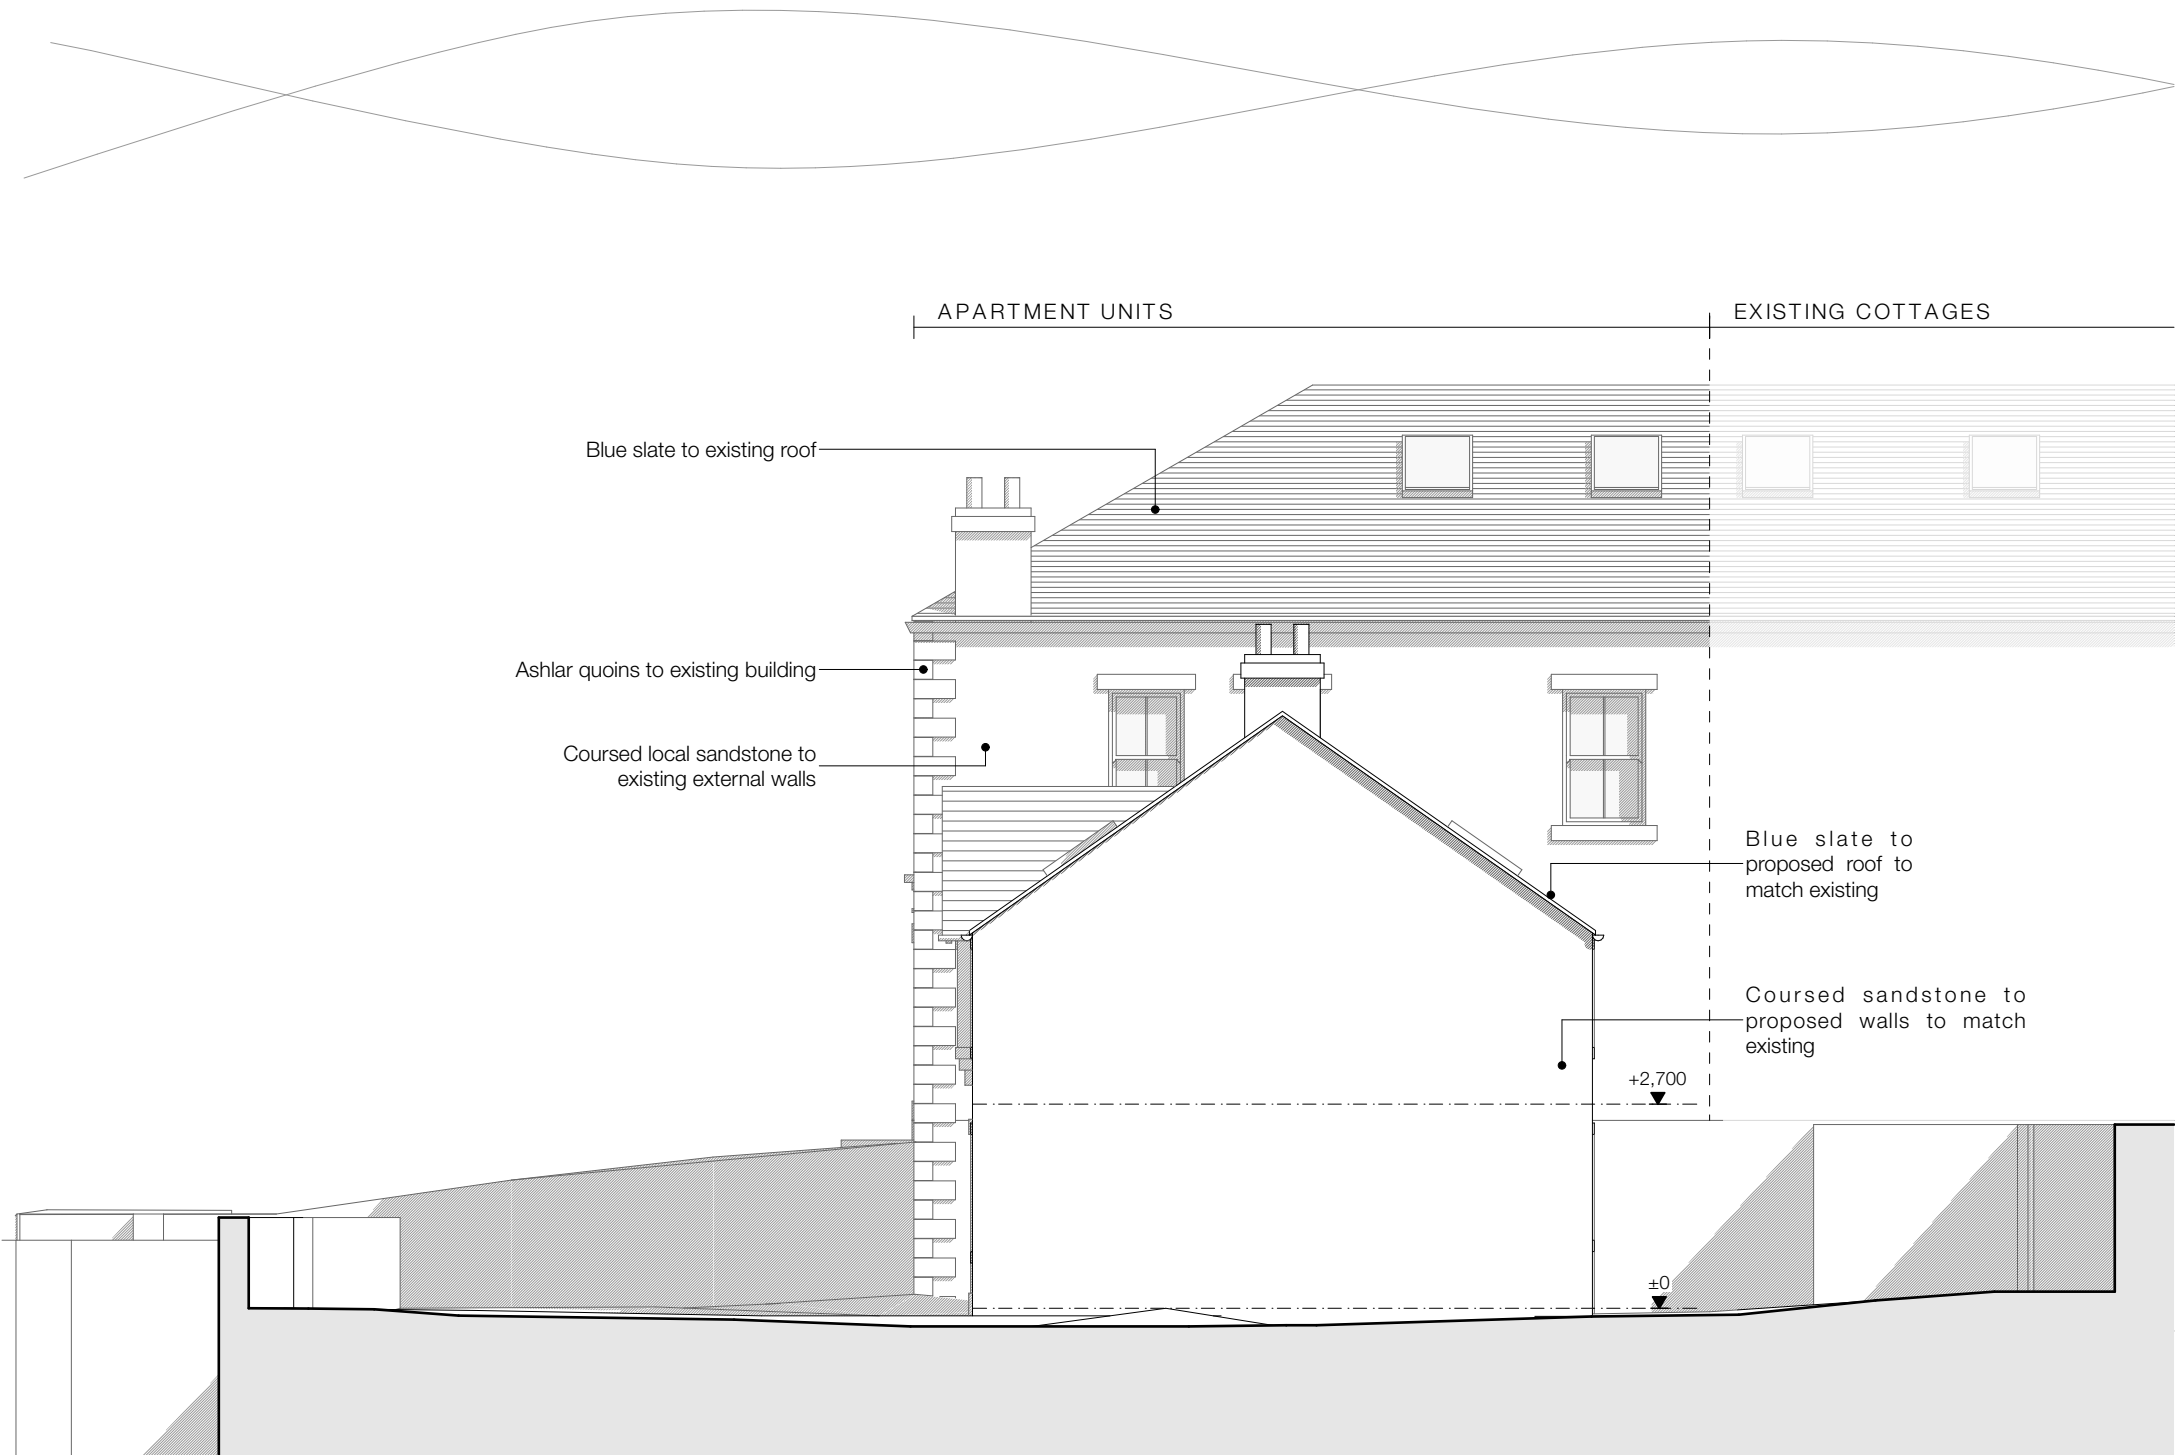

West Elevation 1:100

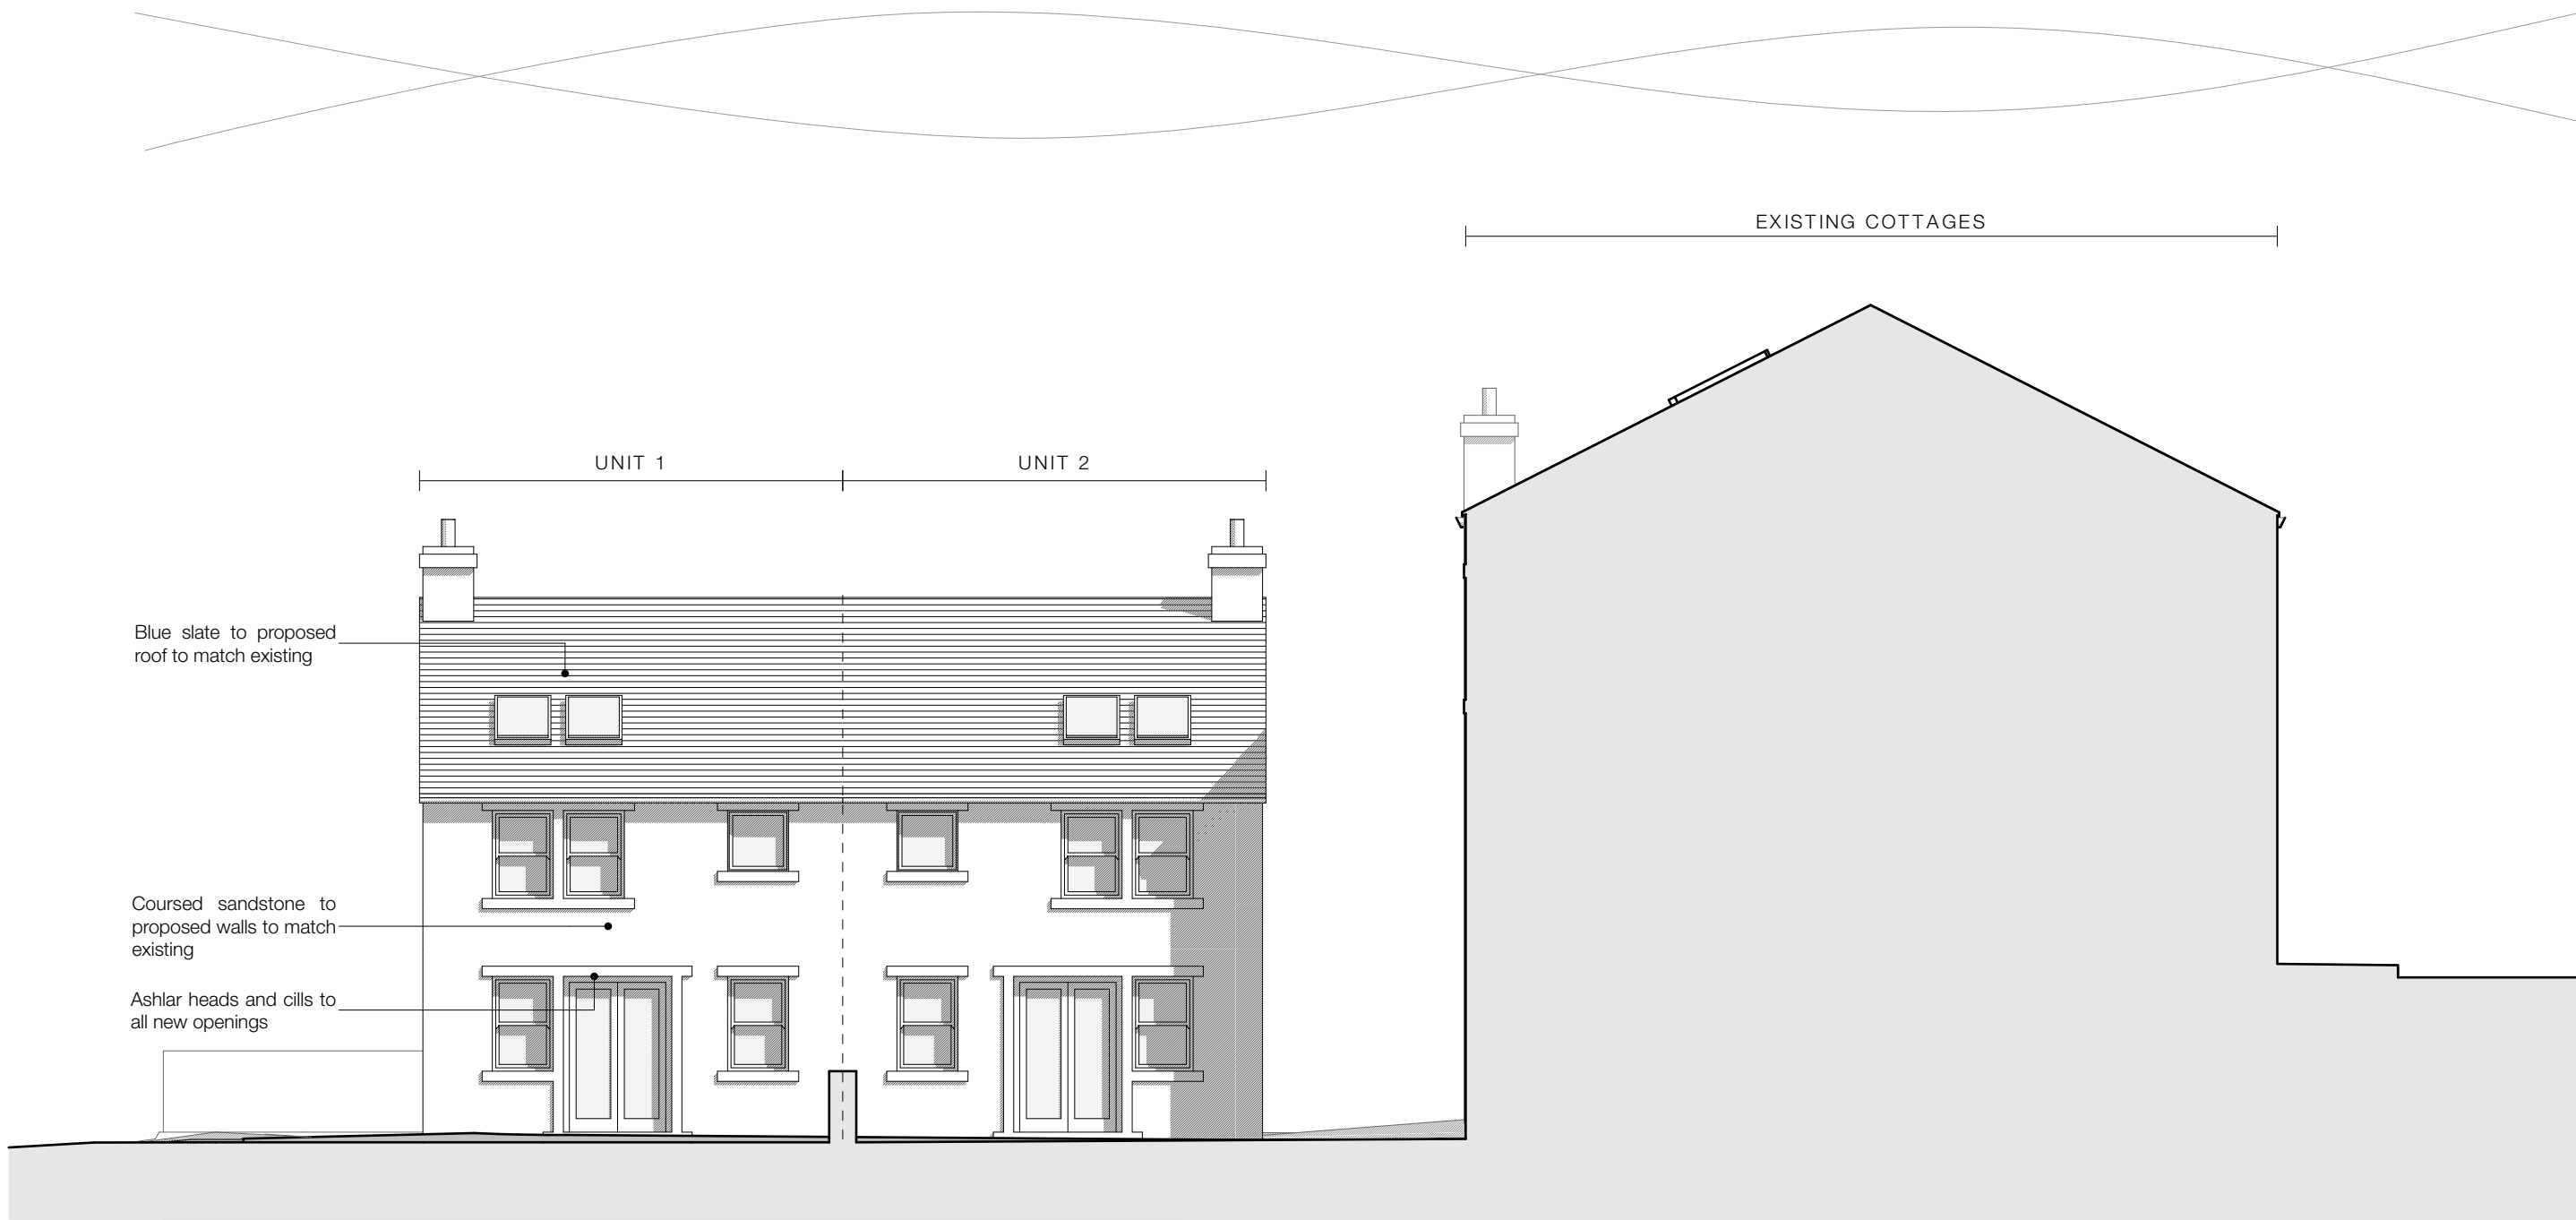

South Elevation 1:100

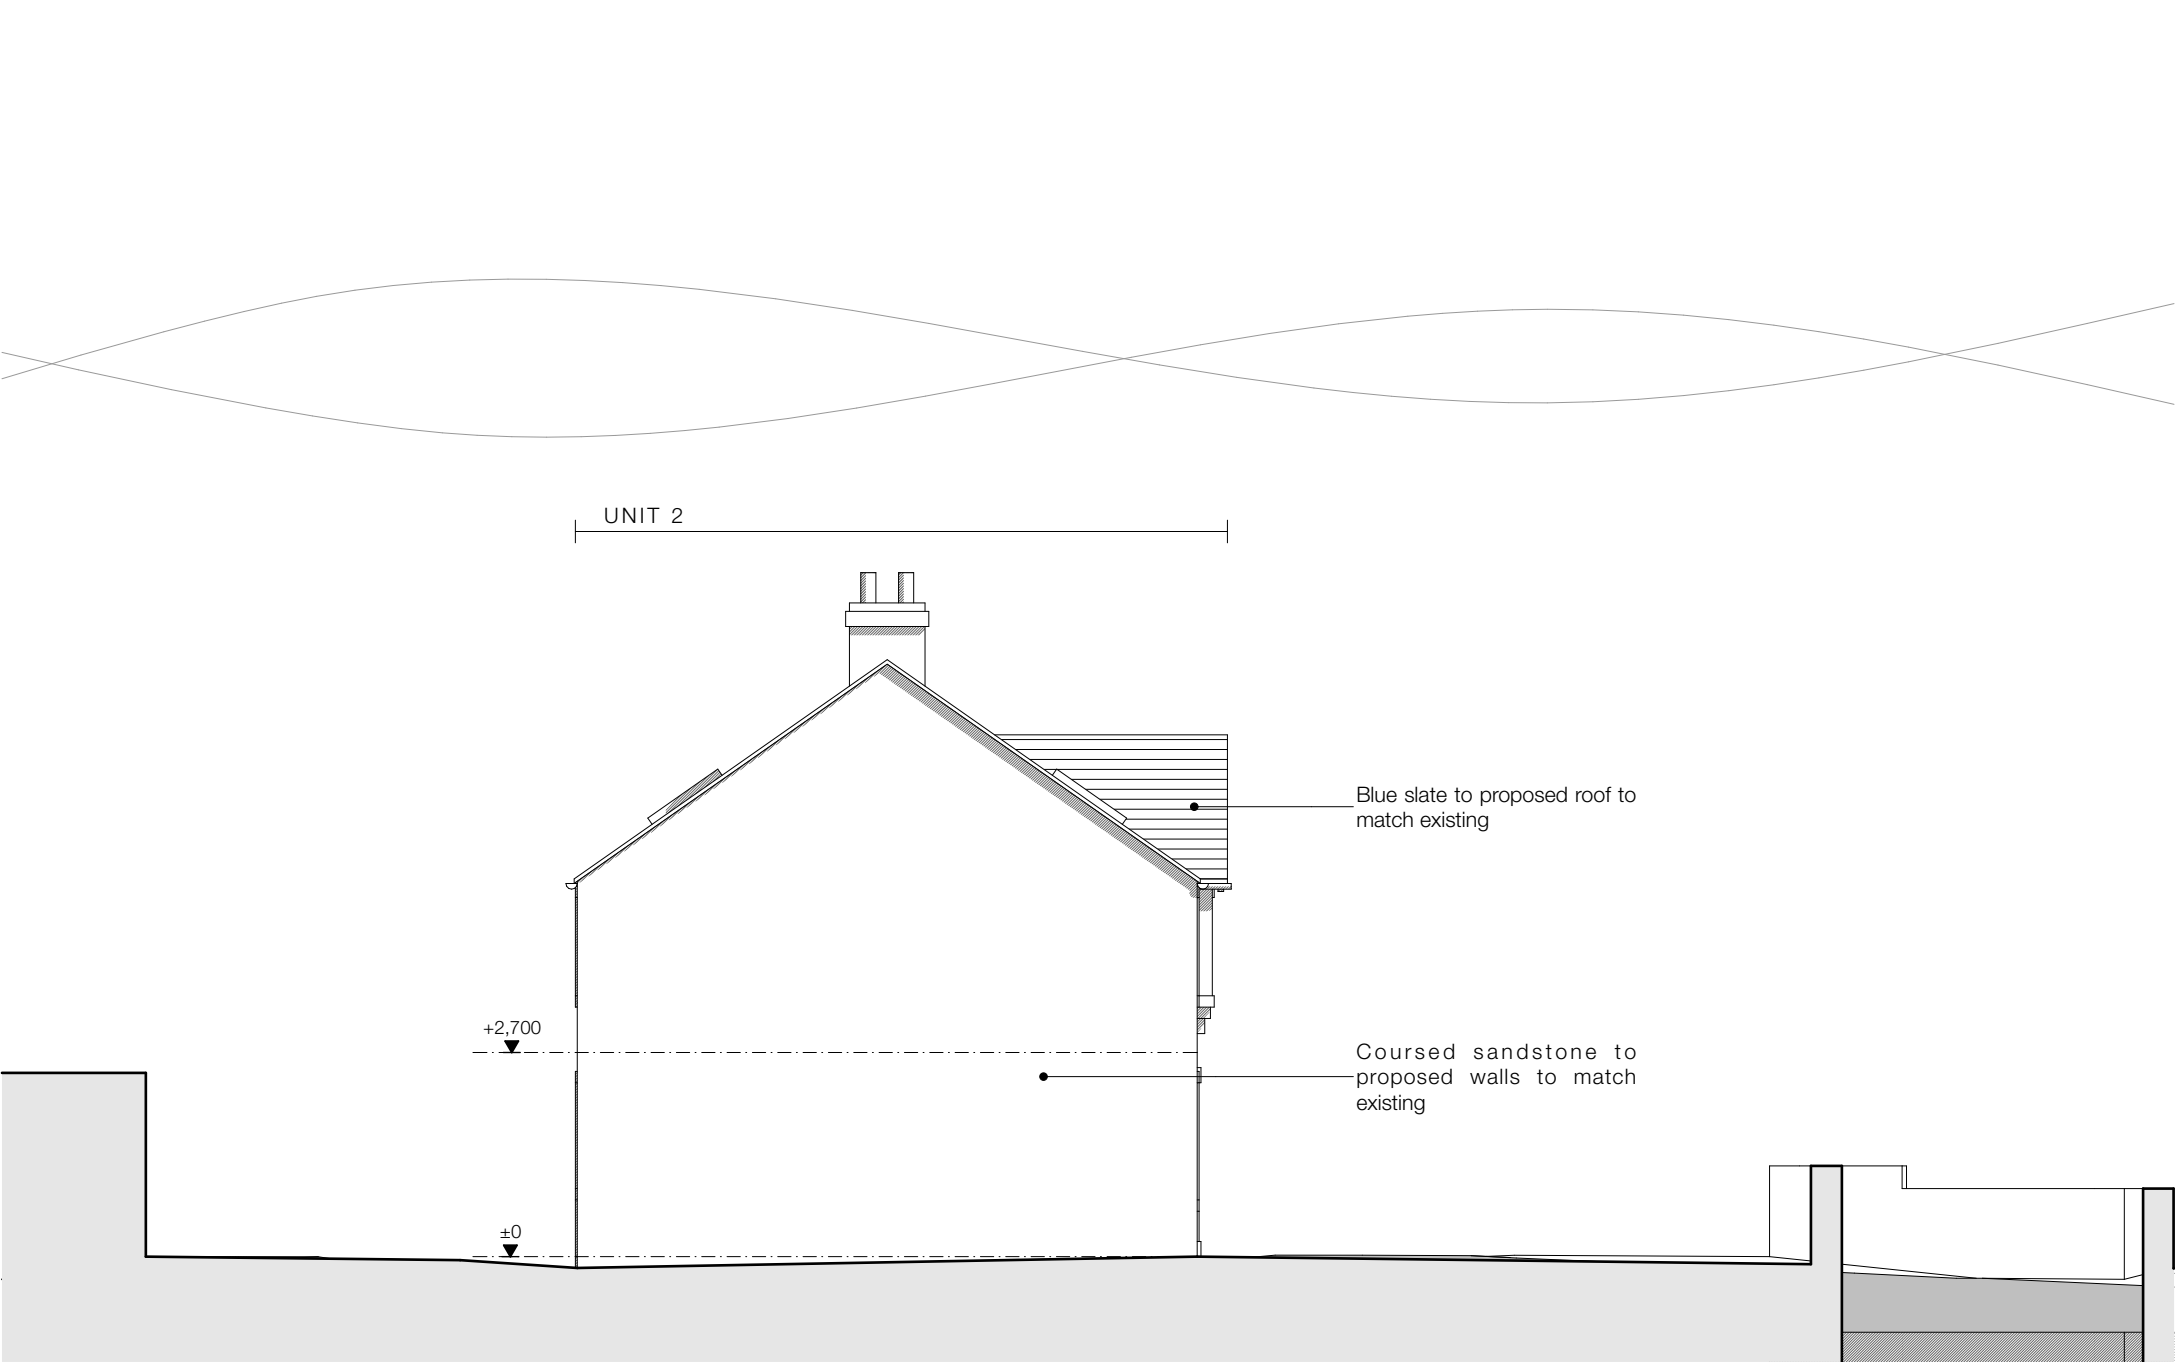

East Elevation 1:100

Job Title	1145 Manchester Rd, Slaithwaite, Huddersfield, HD7 5JY
Client	Garside Developments
Status	Planning
Company	AD
Drawing	Proposed Elevations
Scale of A1	1:100
Date	Dec '20
Drawn	FWG
Drawing No.	3373 (0-) 07
Revision	A

ONE17
ARCHITECTS & INTERIOR DESIGNERS

The Dyehouse, Armitage Bridge
Huddersfield, West Yorkshire HD4 7PD
T 01484 668 000 F 01484 668 001
E solutions@one17design.com

ONE17DESIGN.COM