



Notes

Do not scale from drawing, use figured dimensions only.
 All dimensions must be checked and verified on site prior to commencement of work and architect to be notified of any discrepancies.
 This drawing is intended to permit overall scheme proposals only and cannot be used for construction purposes without further information.

Rev	Description	Drawn	Checked	Date
A	Scheme revised following feedback from planning	FWG		06.02.21

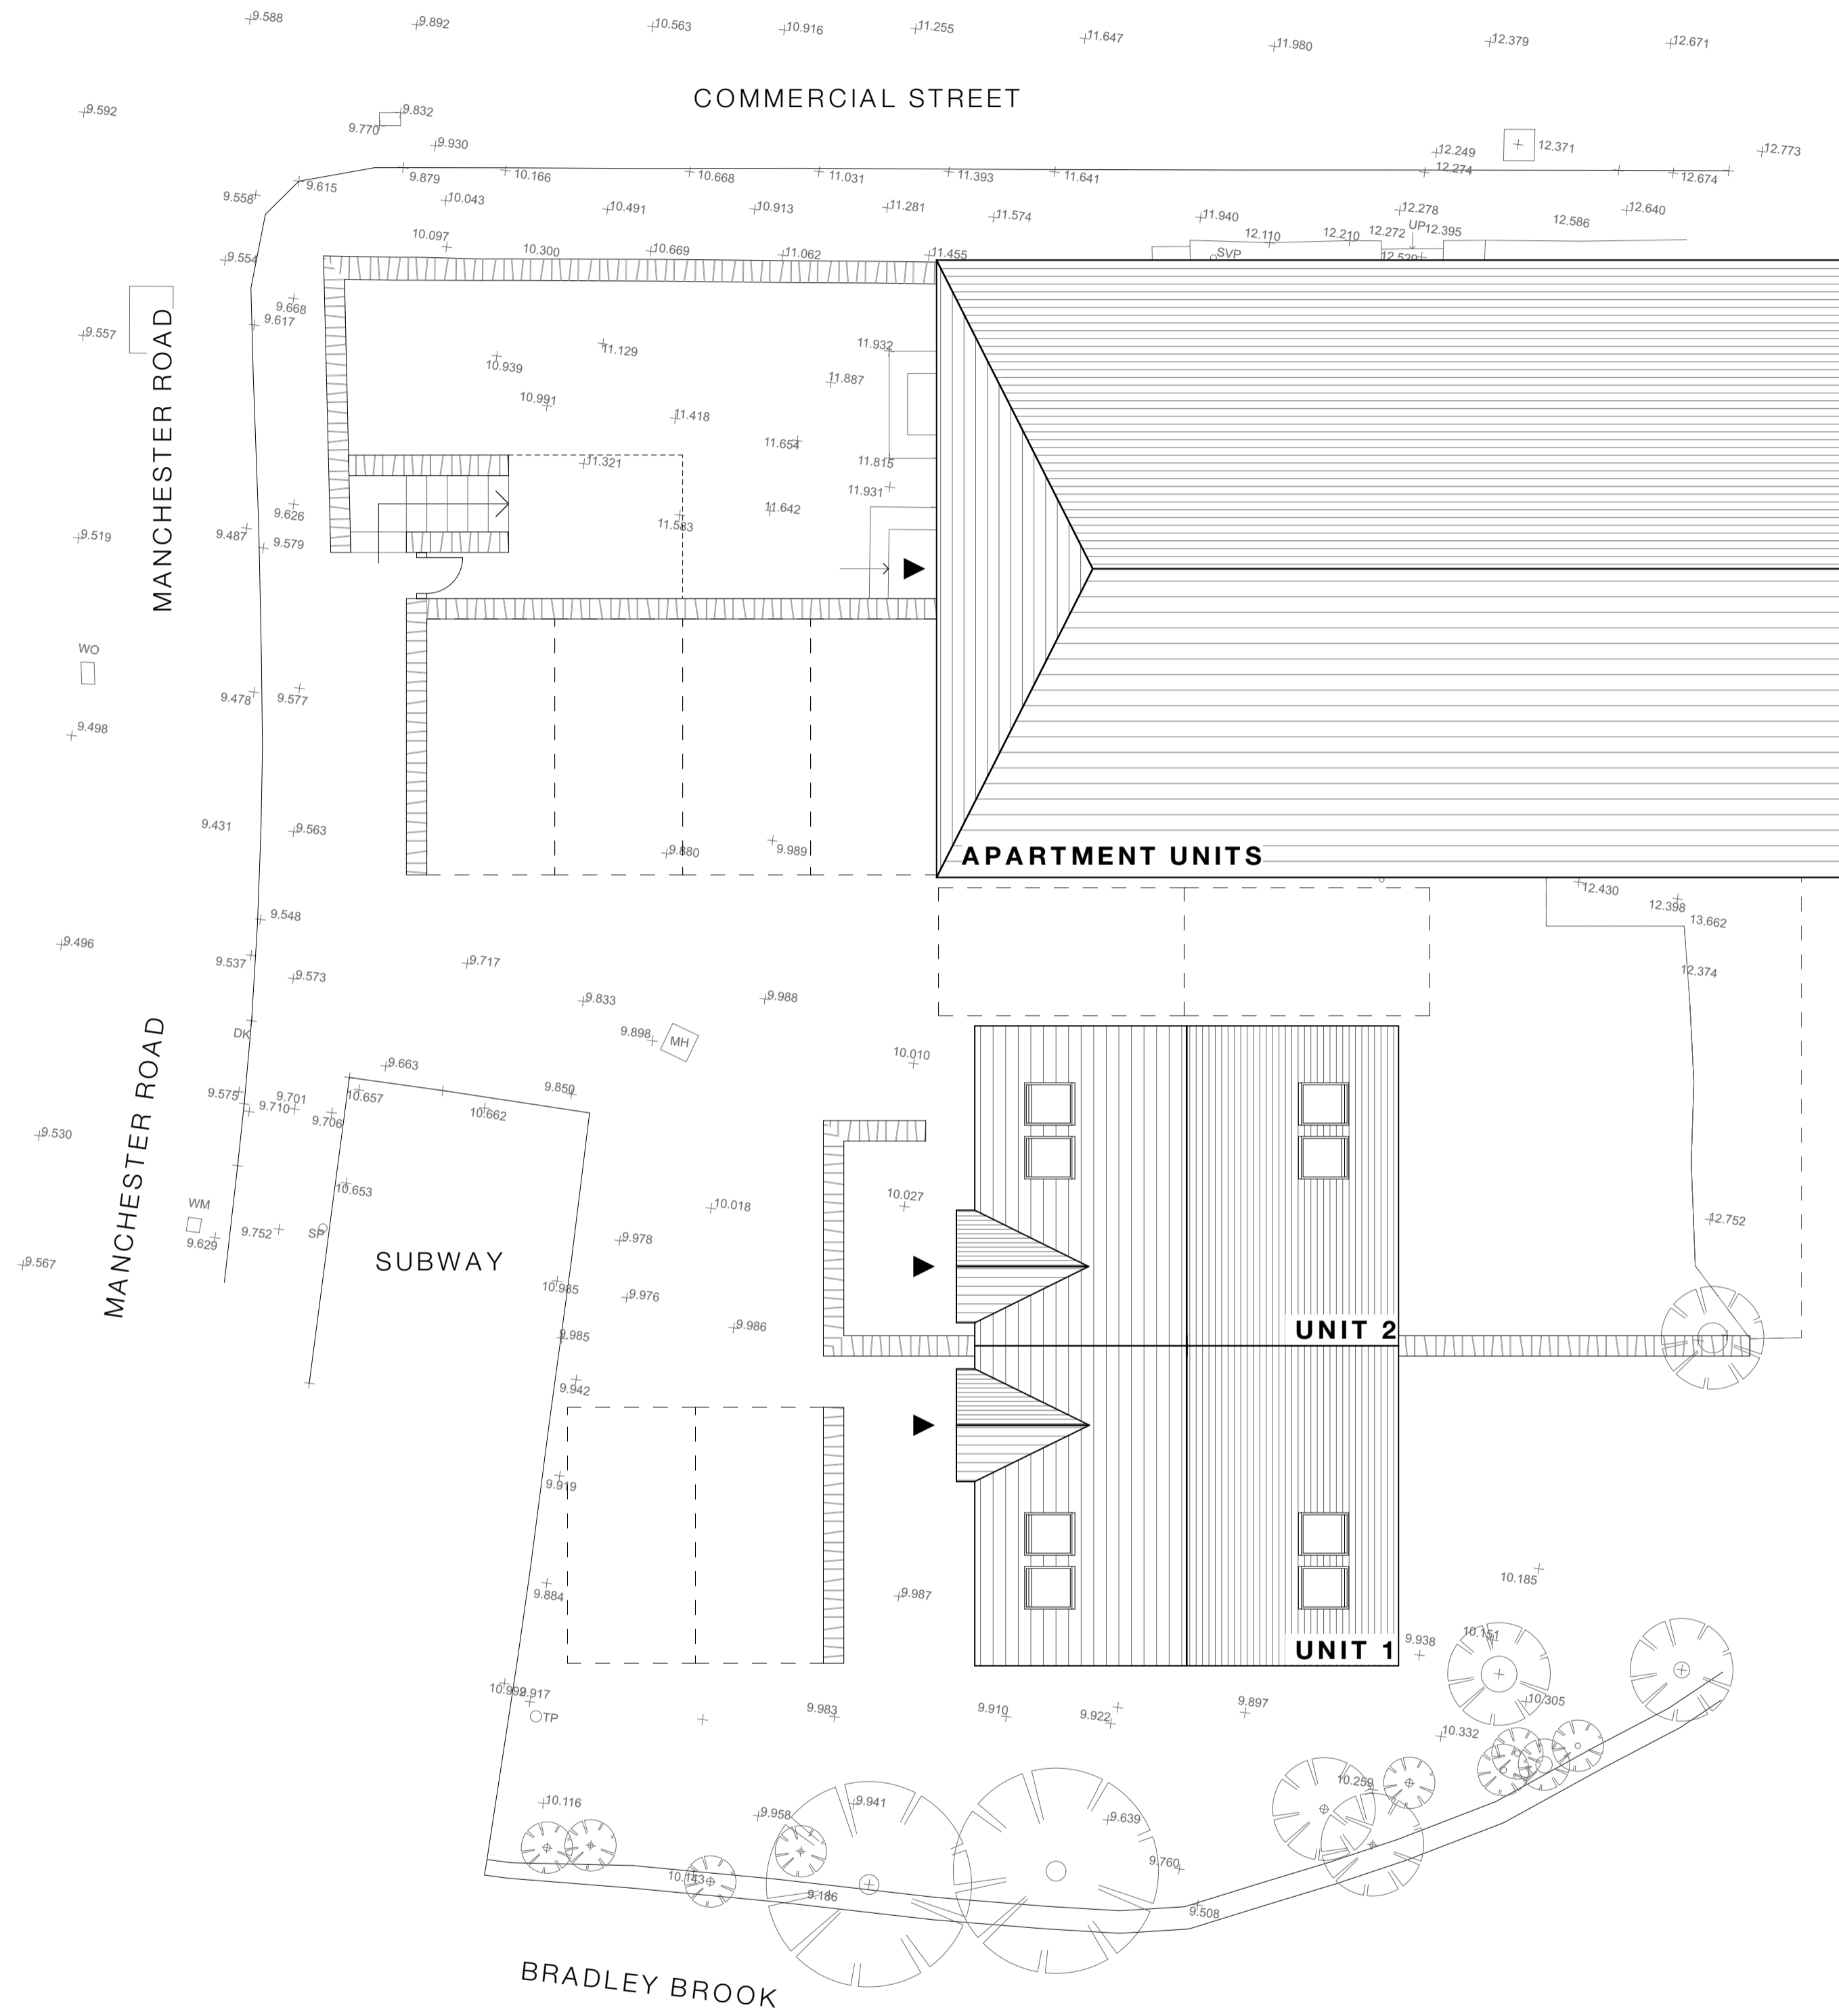

Proposed Site Plan 1:100

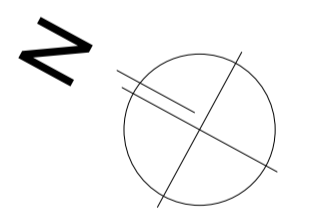

Job Title 1145 Manchester Rd, Slaithwaite, Huddersfield, HD7 5JY	
Client Garside Developments	
Status Planning	Company AD
Drawing Proposed Site Plan	Scale of A1 1:100
Date Dec '20	Drawn Checked FWG
Drawing No. 3373 (0-) 06	Revision A

ONE17
 ARCHITECTS & INTERIOR DESIGNERS

The Dyehouse, Armitage Bridge
 Huddersfield, West Yorkshire HD4 7PD
 T 01484 668 000 F 01484 668 001
 E solutions@one17design.com

ONE17DESIGN.COM