




First Floor Layout 1.50

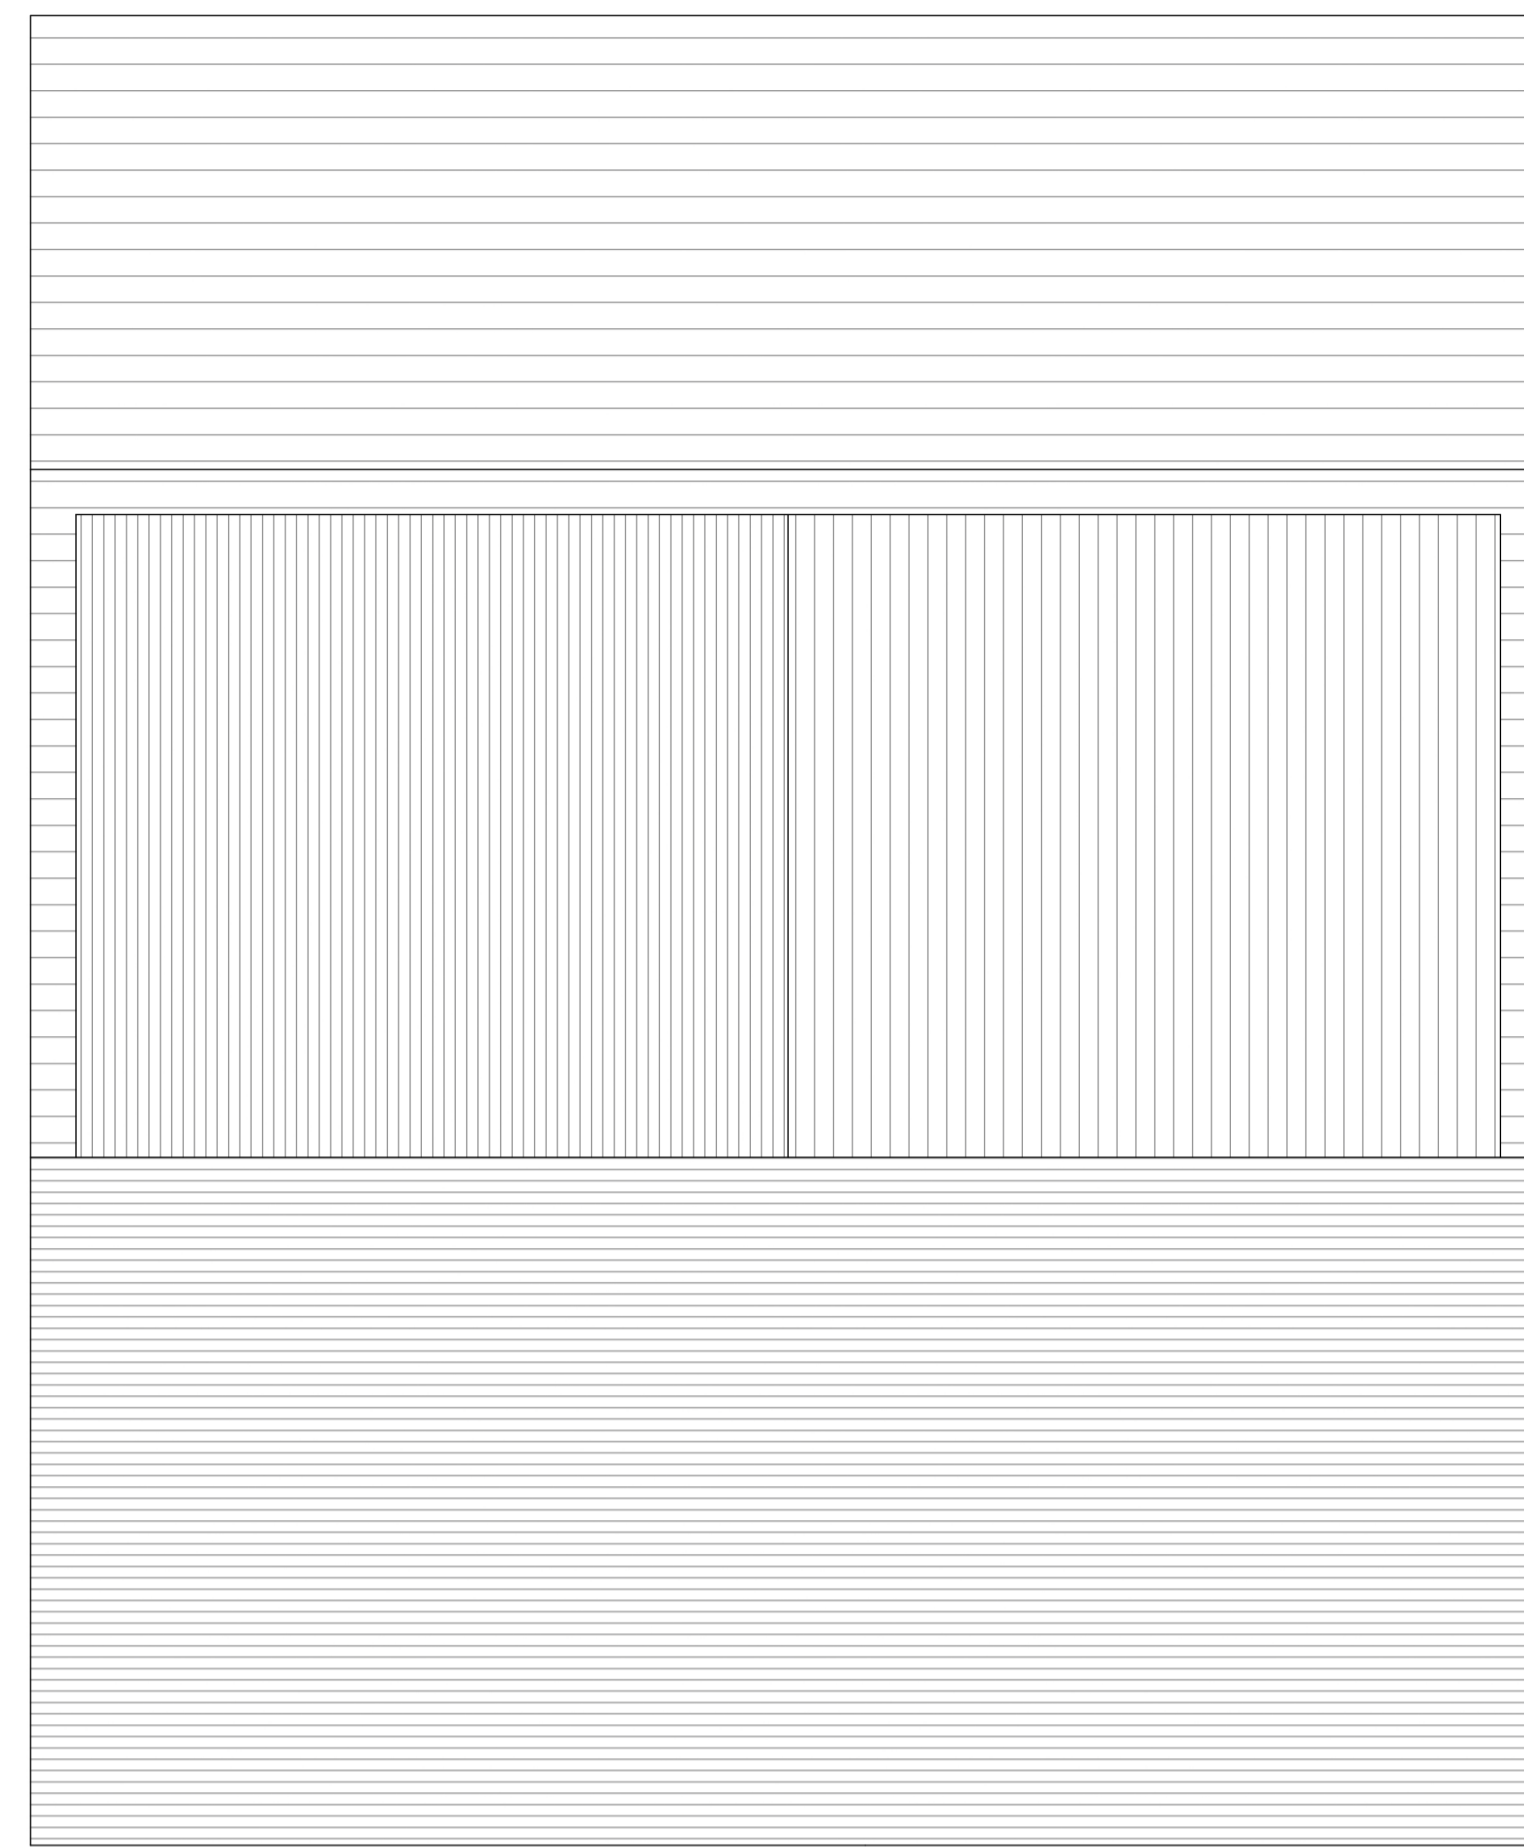

Roof Layout 1.50

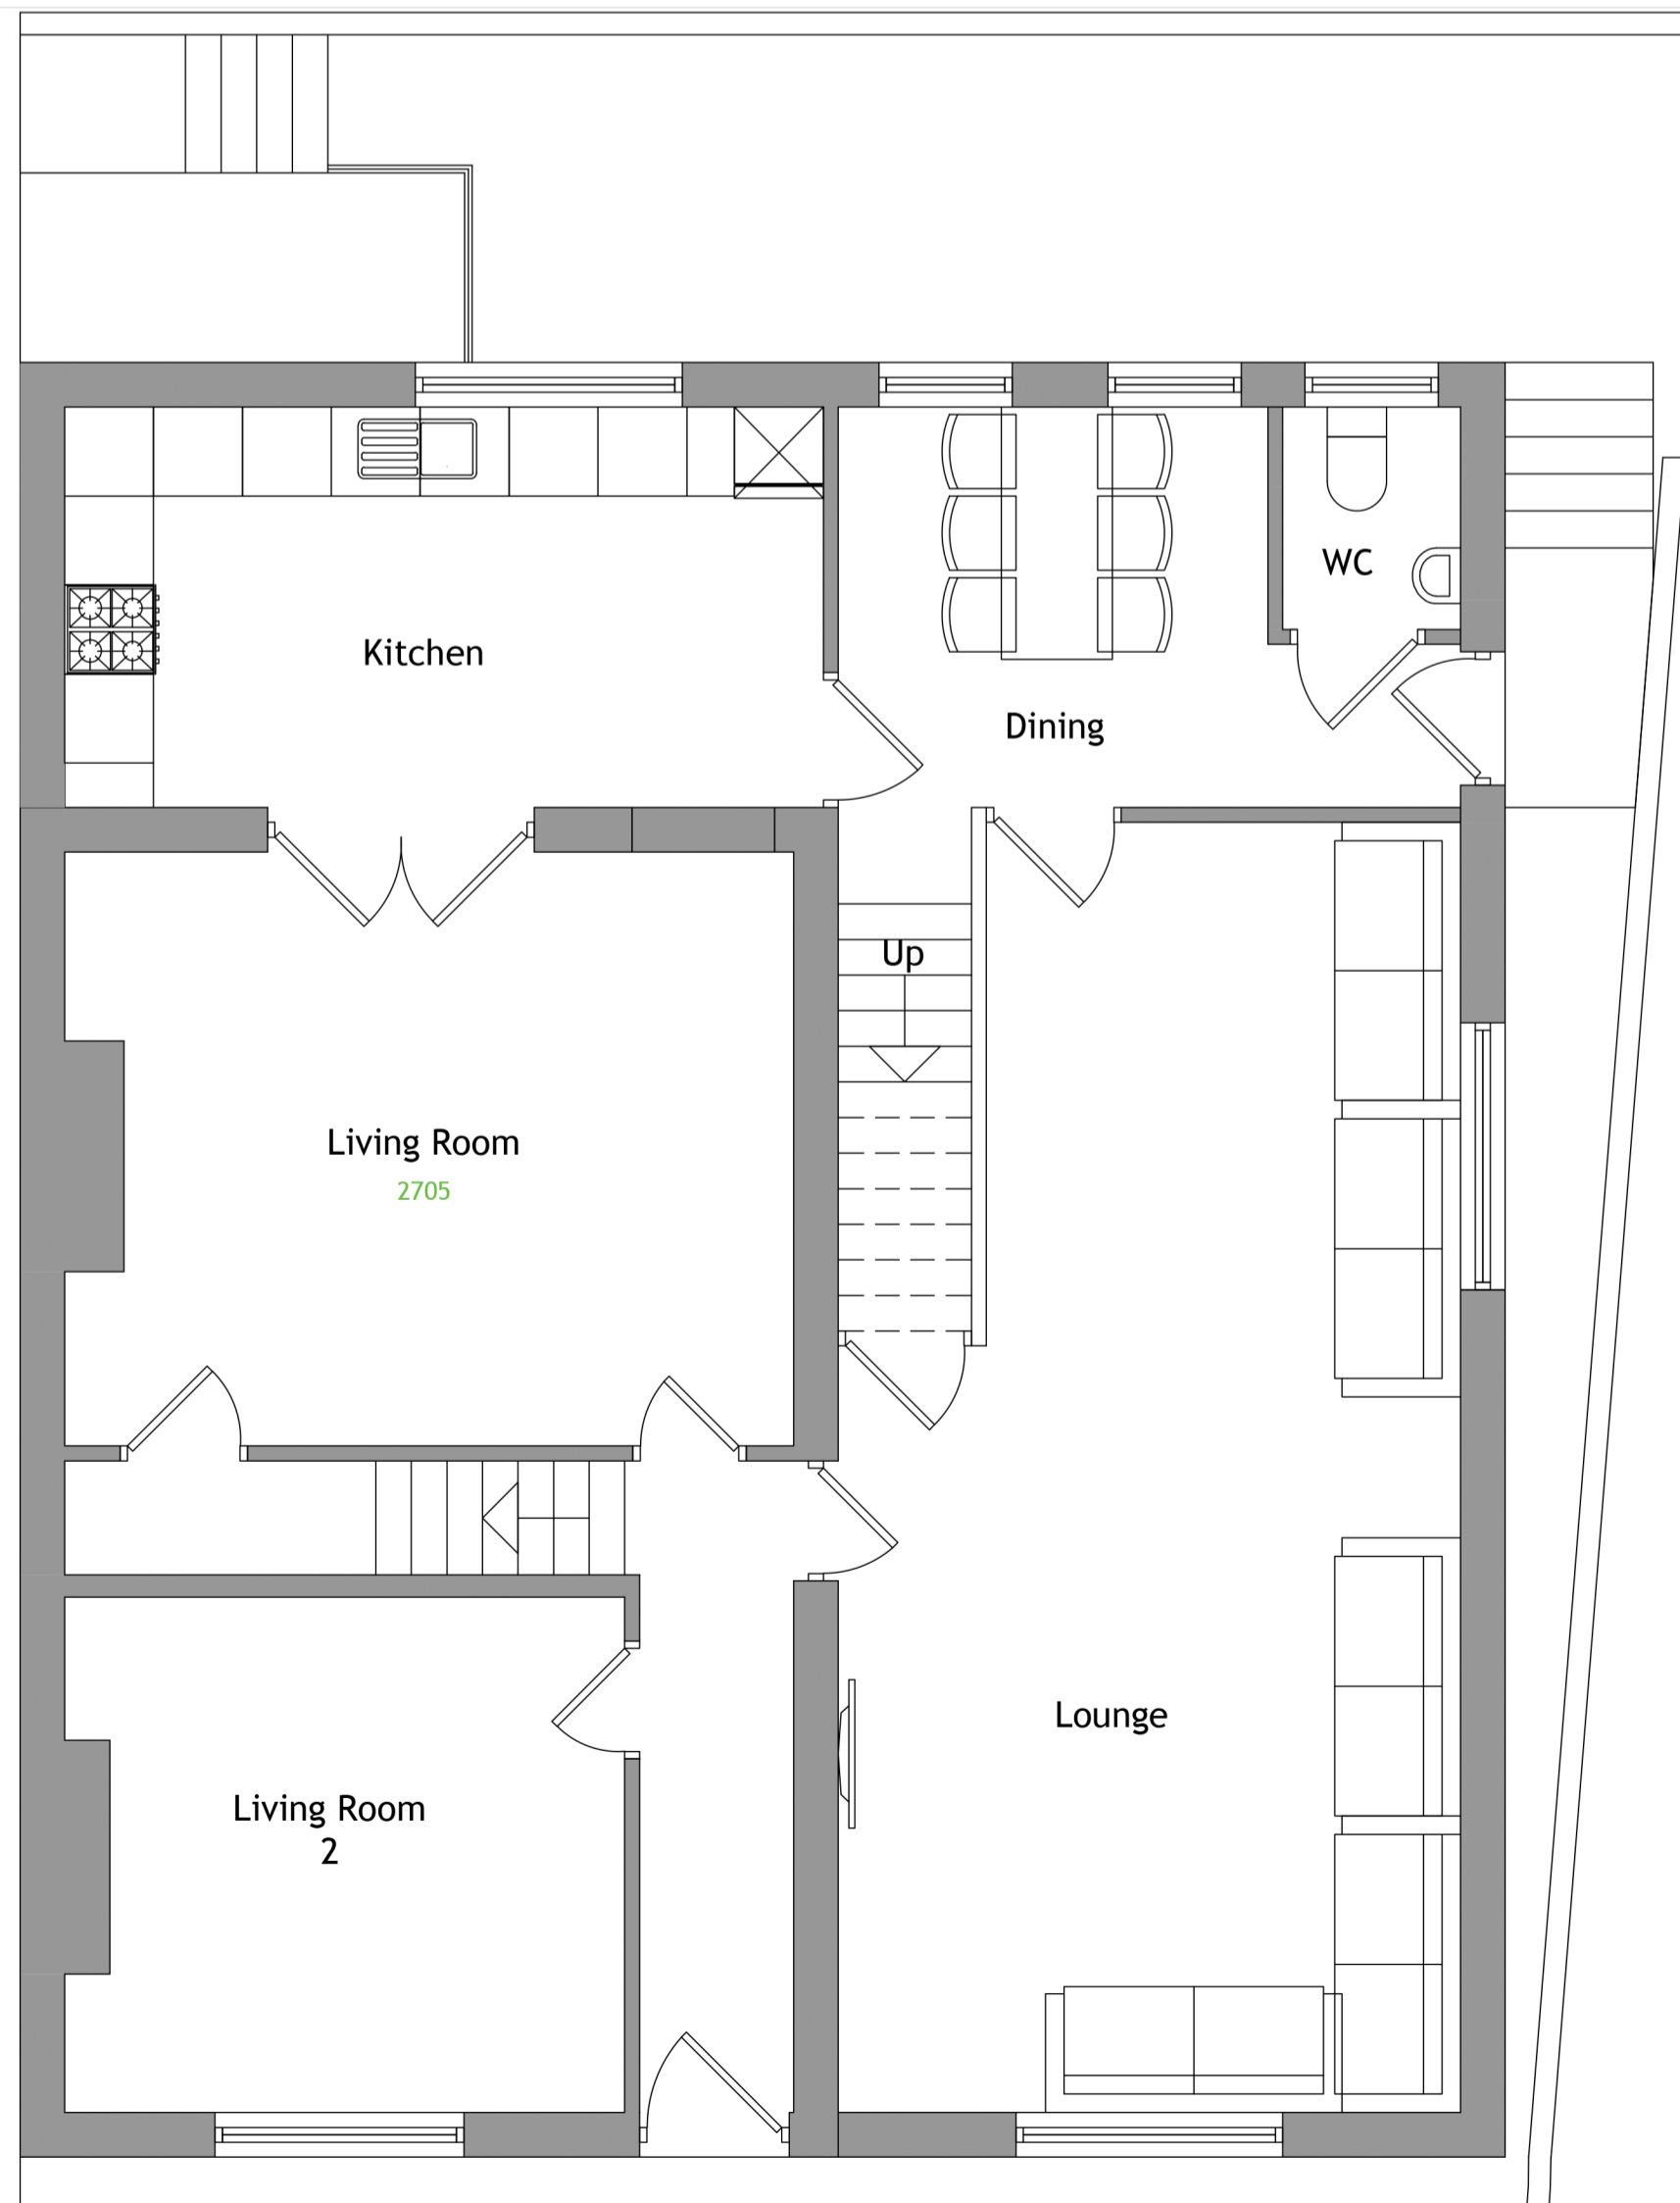


Ground Floor Layout 1.50

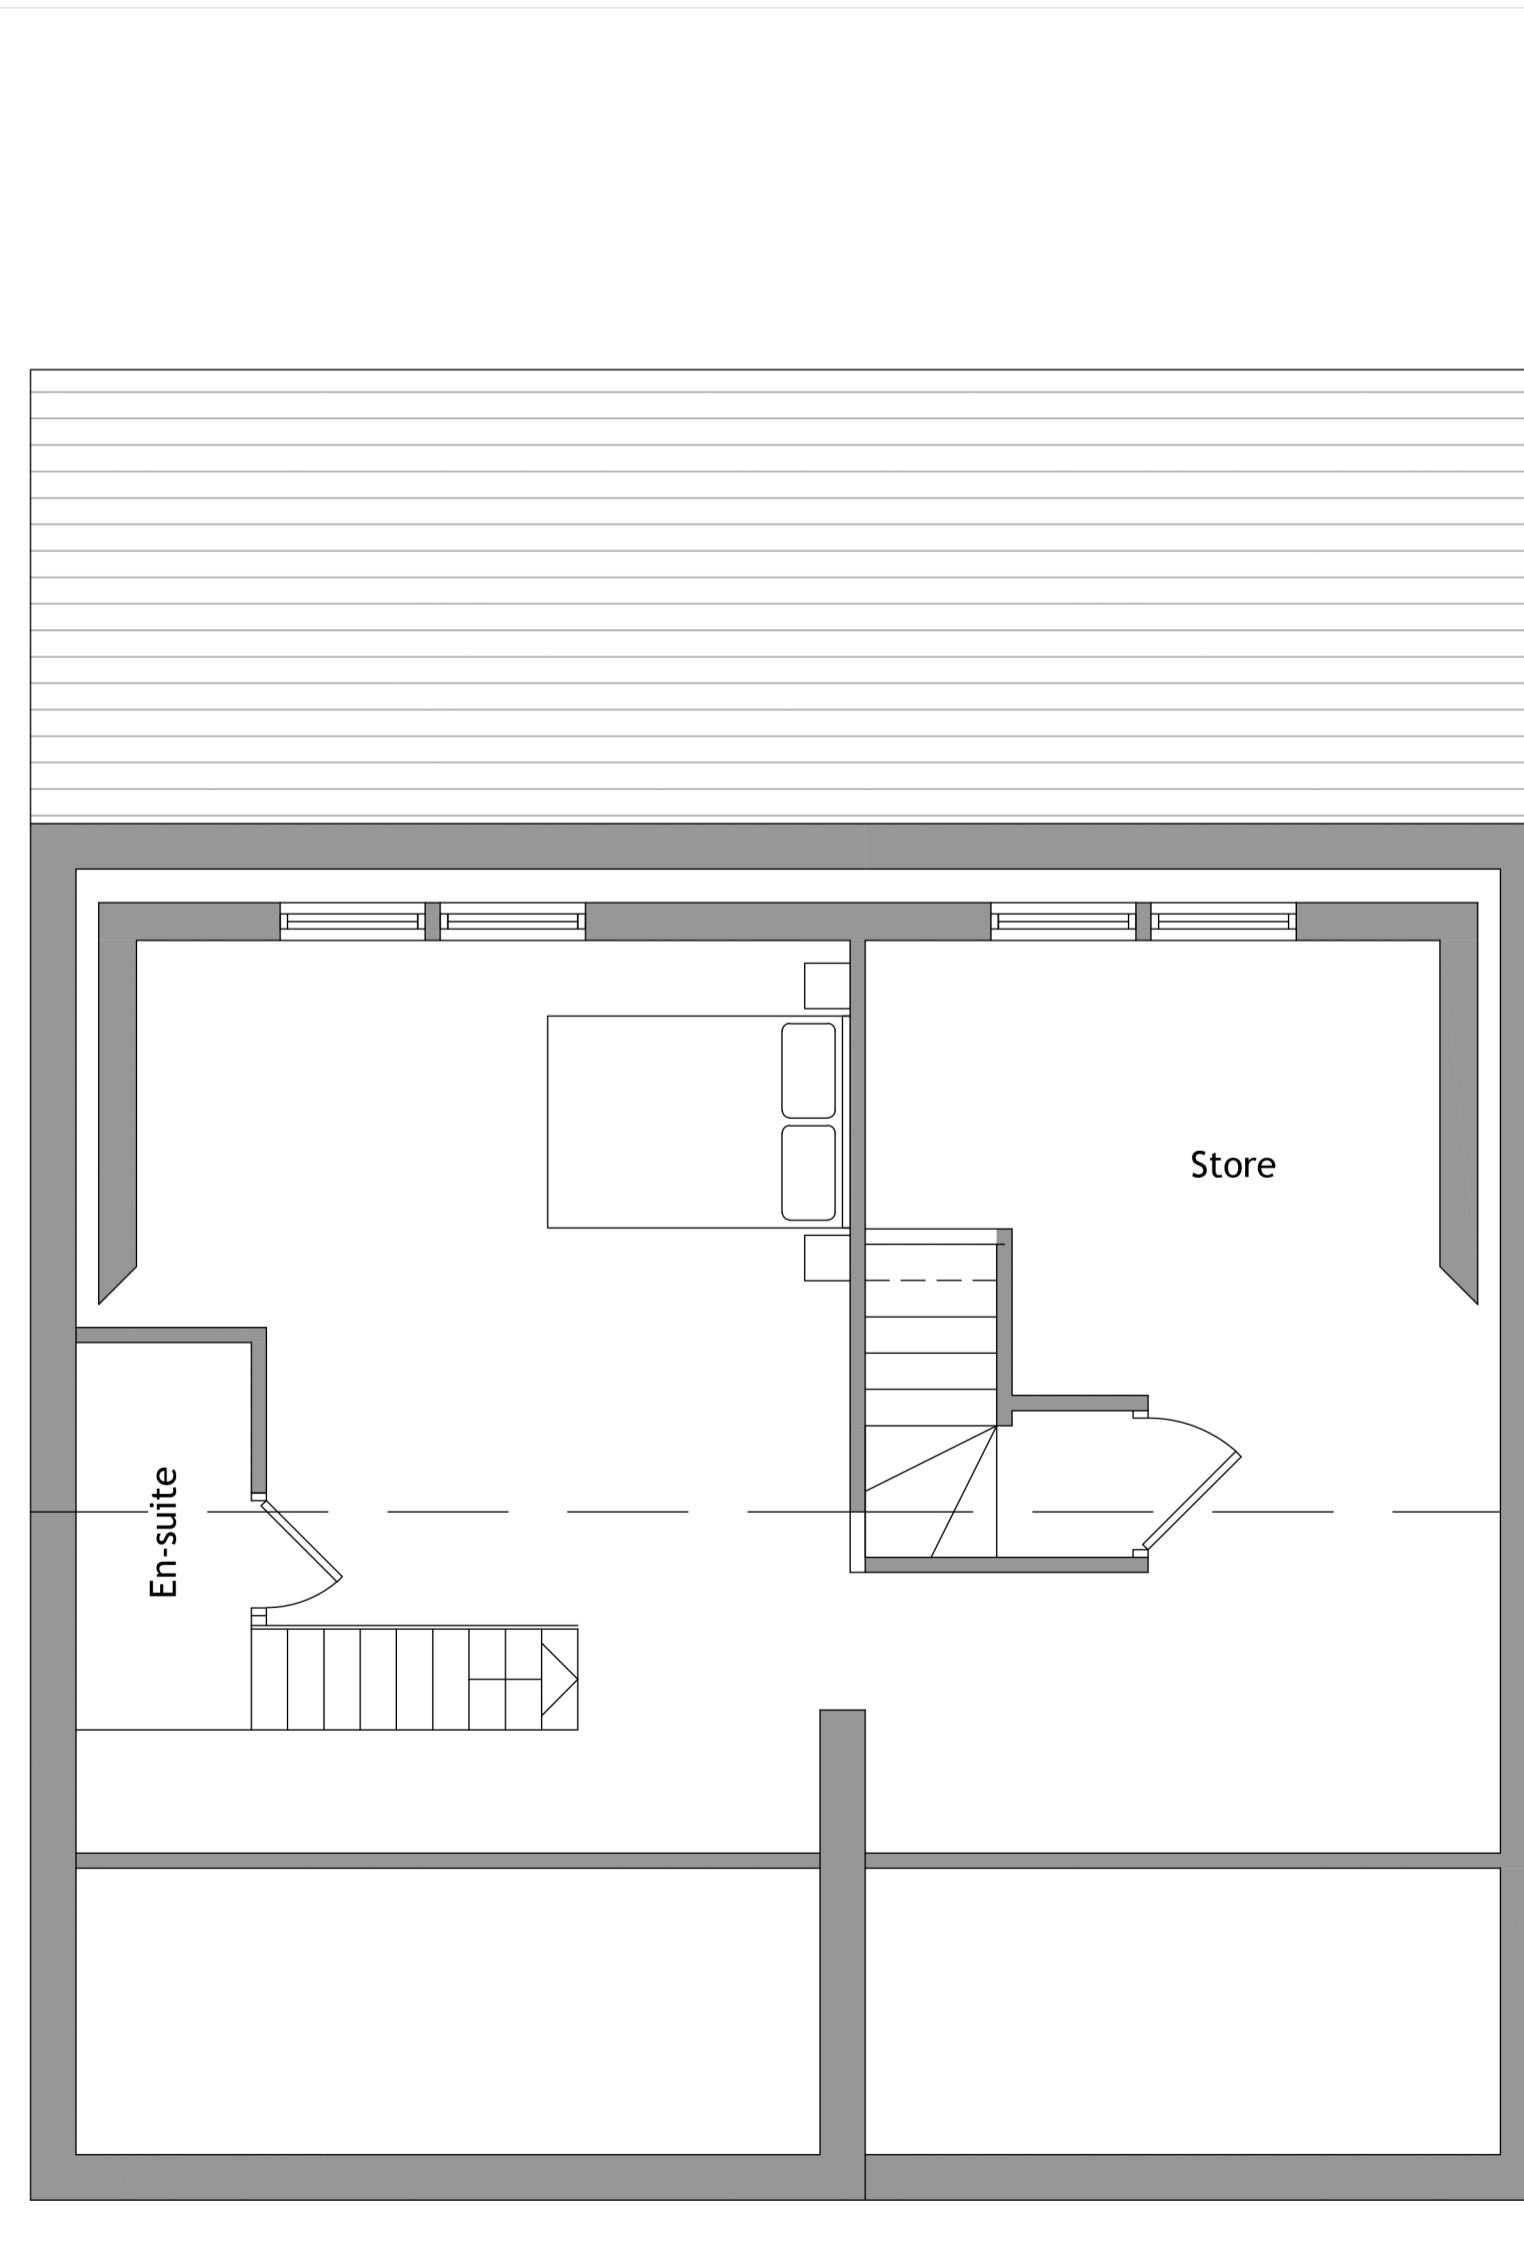

Loft Layout 1.50



Front Elevation 1.100

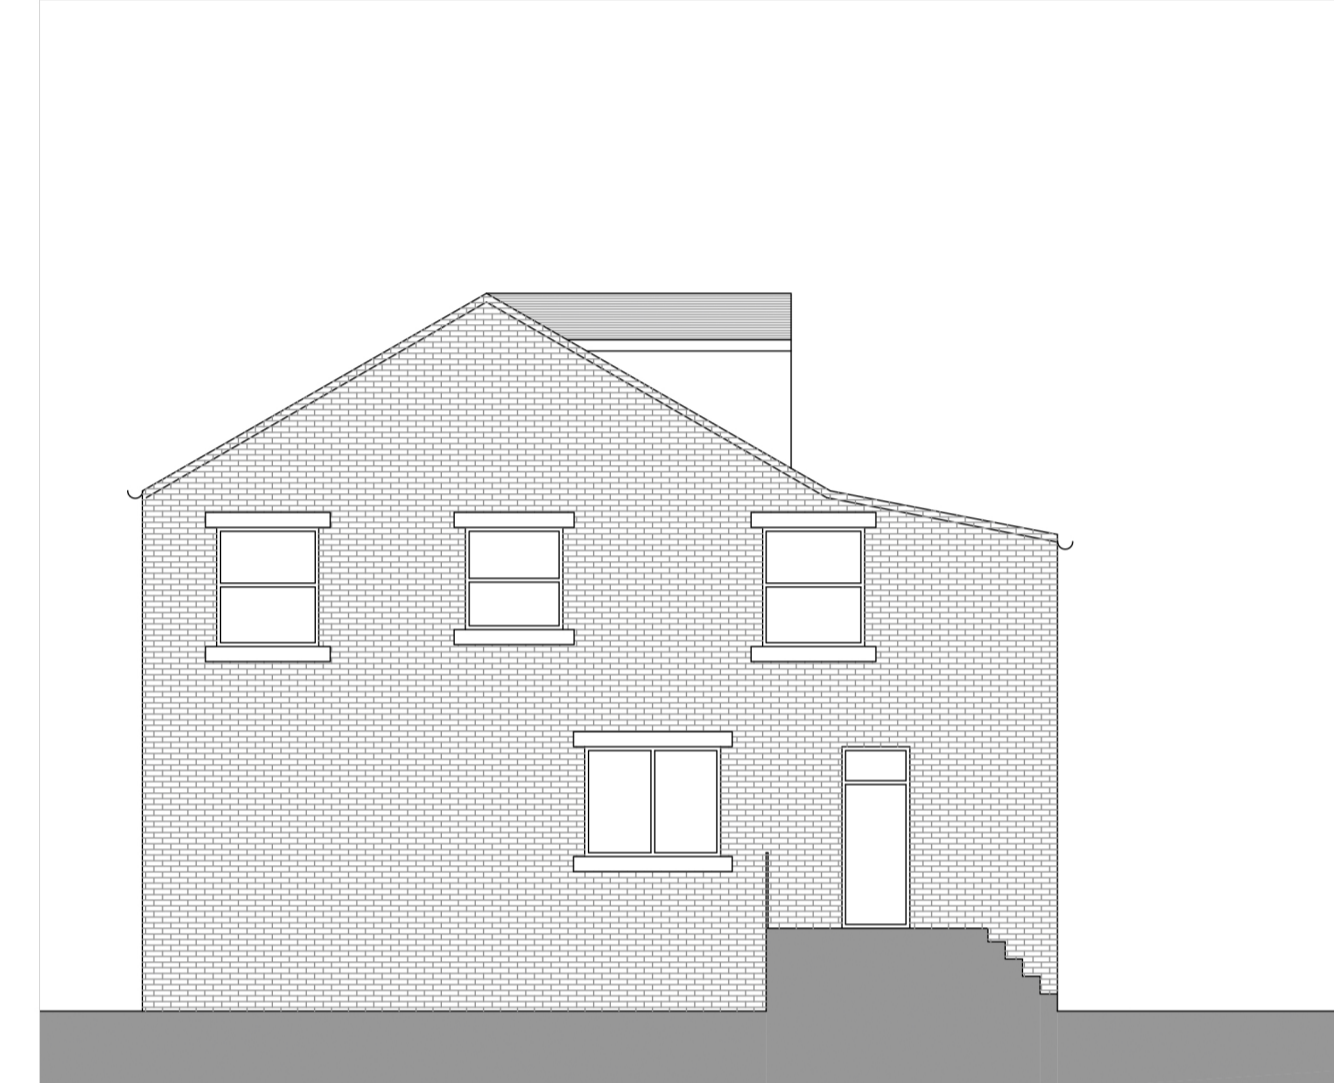

Side Elevation 1.100



Side Elevation 1.100




Rear Elevation 1.100

Written dimensions on these drawings shall take precedence over scaled dimensions. Contractors shall verify and be responsible for all dimensions and conditions on the project and UH Design must be notified of any variations from the dimensions and conditions shown by these drawings prior to commencement of any work. All contractors are deemed to have made themselves aware of site conditions prior to entering into any contract.

A1	1:50	1m	2	3	4	5
A3	1:100					



Location Plan 1.1250

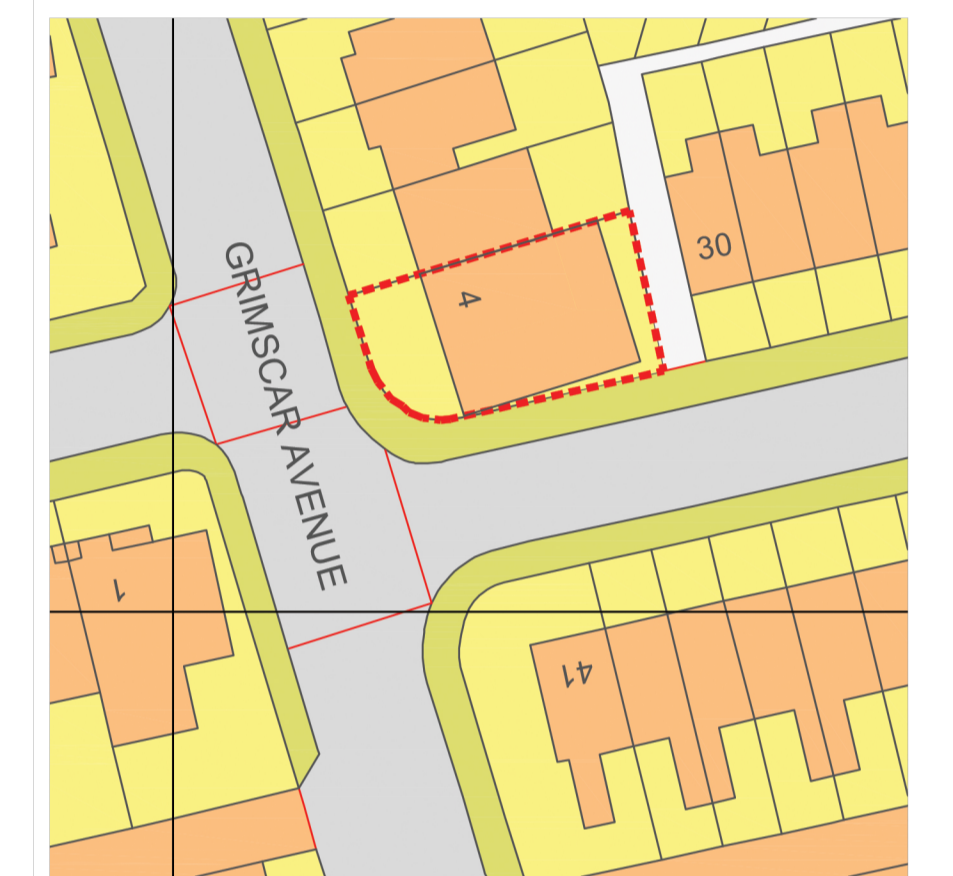

Site Plan 1.500

REV	DESCRIPTION	DATE	DRAWN



CLIENT	Mr Khan		
ADDRESS	4 Grimscar Avenue Birkby, HD2 2TU		
PROJECT	Two storey rear and side extension		
DRAWING	Proposed Layout and Elevations		
DRAWN	UH	DATE	April 21
		SCALE	1.50@A1
DWG No.	2116/02		
STATUS	PLANNING		