



NOTES

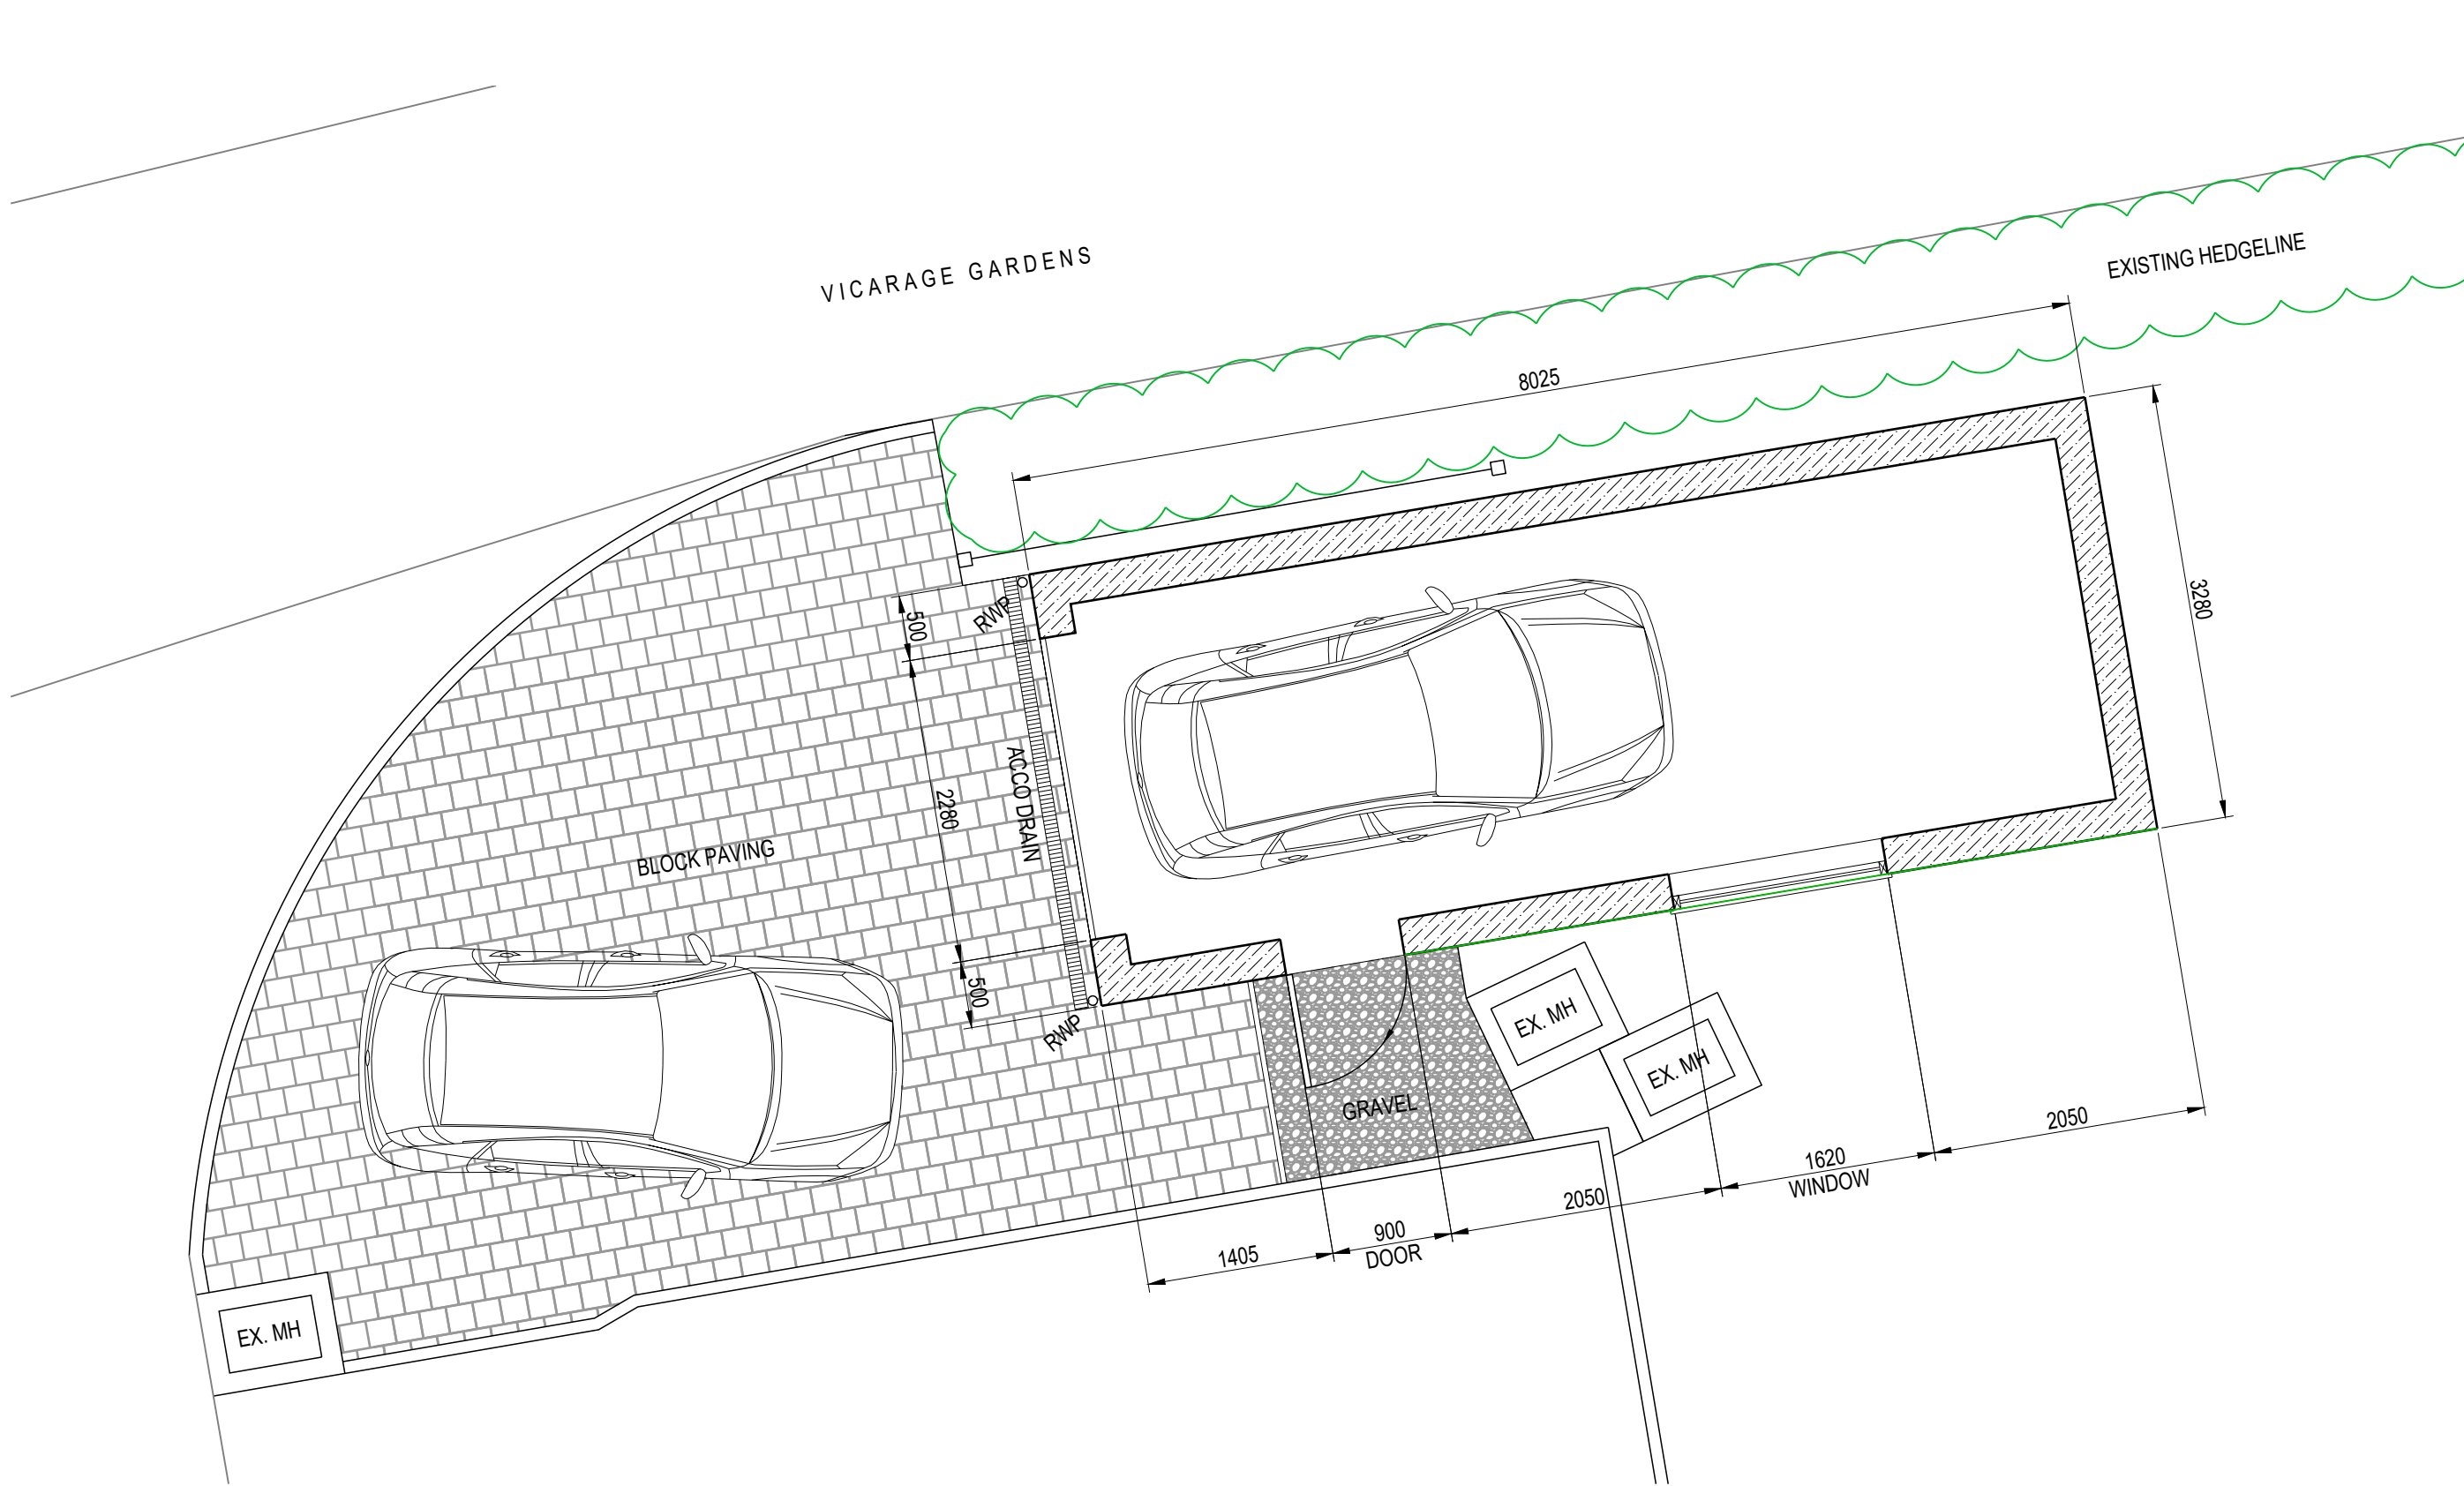


PROPOSED PLAN (1:50)




EXISTING PLAN (1:50)

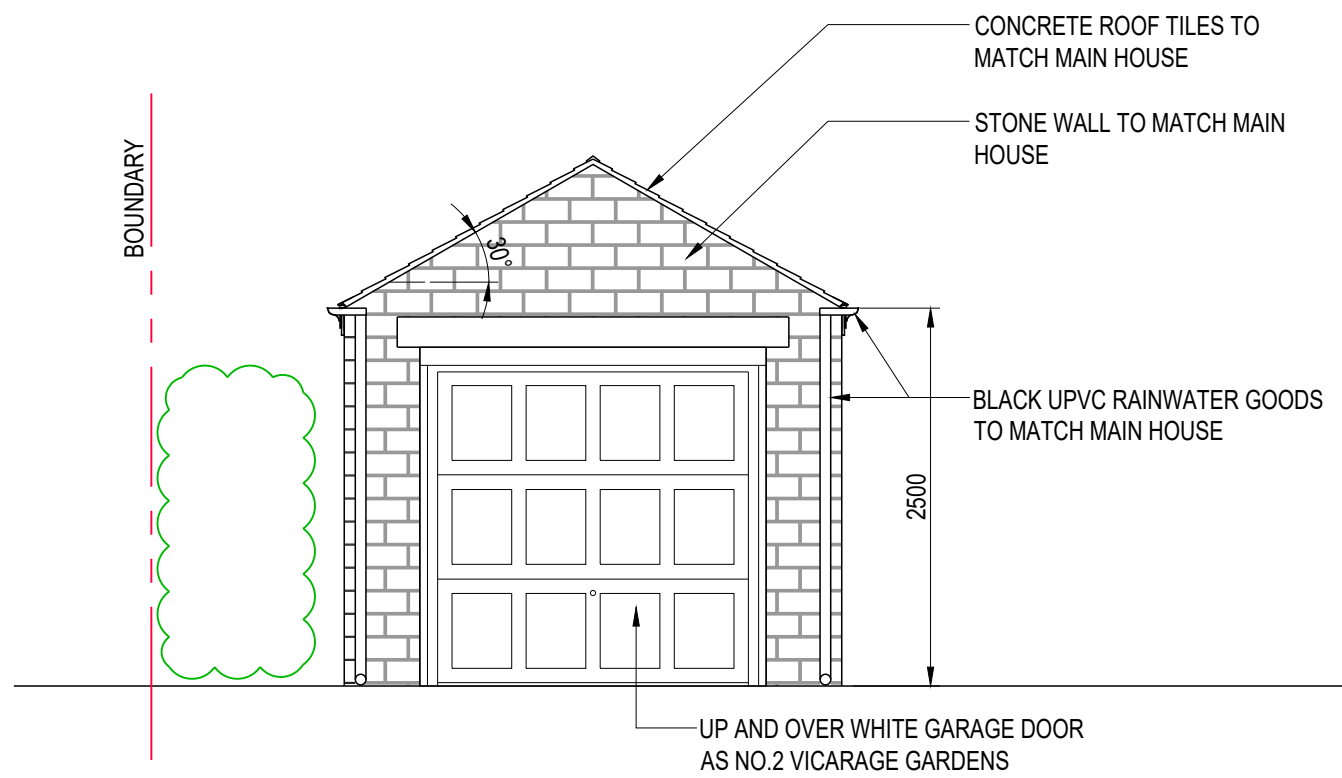


FRONT ELEVATION (1:50)

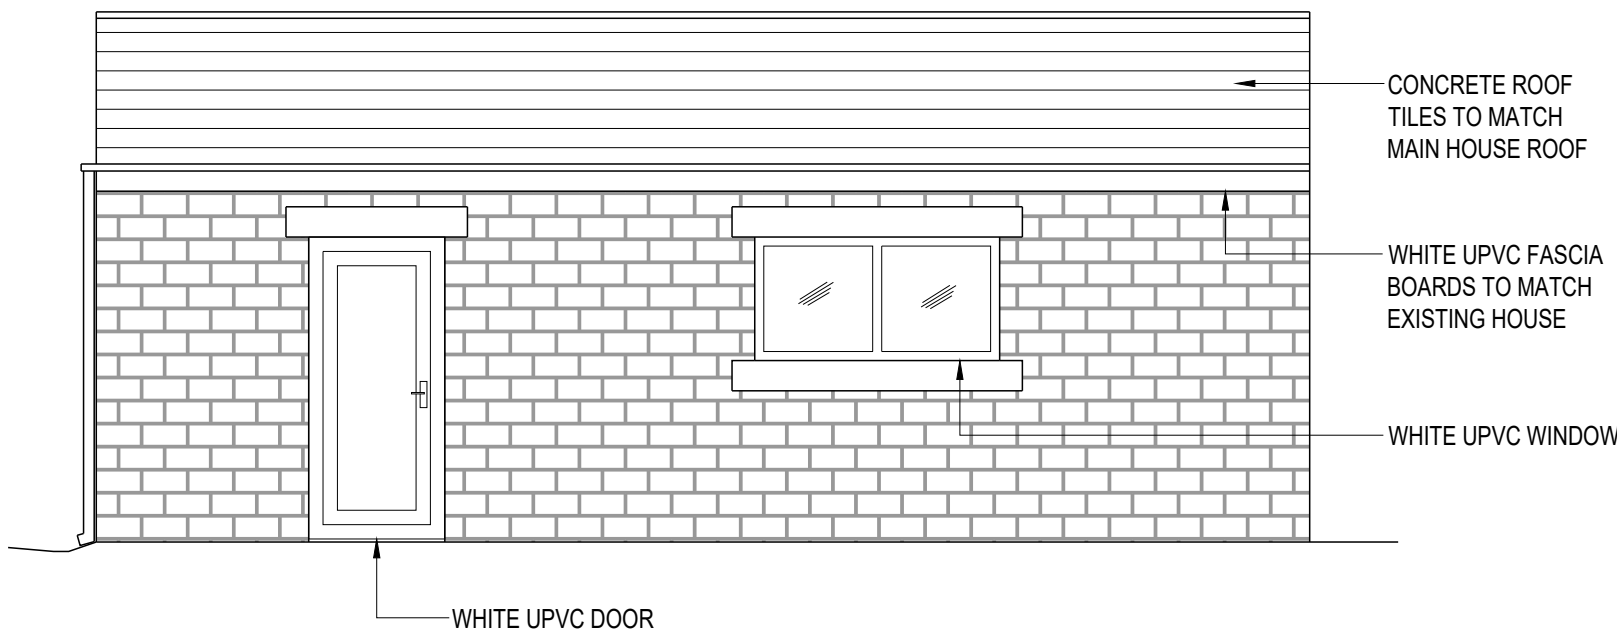

RIGHT ELEVATION (1:50)

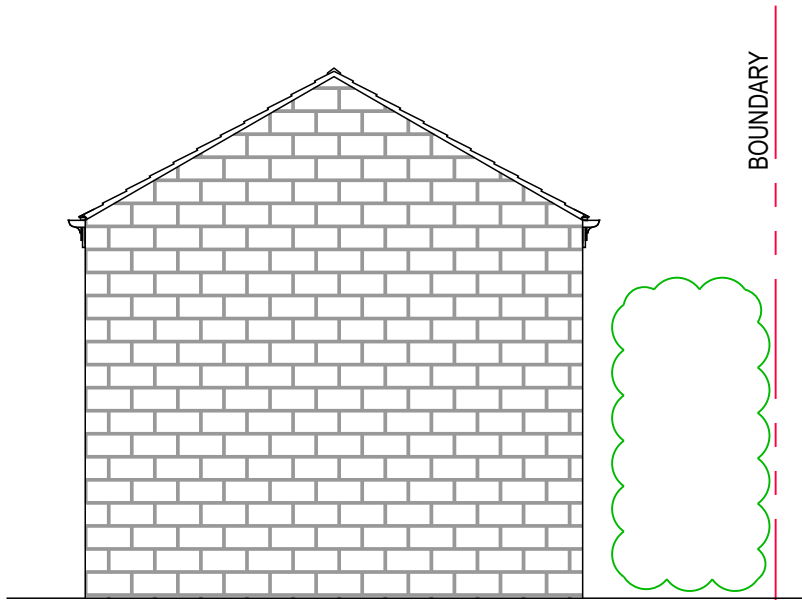

REAR ELEVATION (1:50)

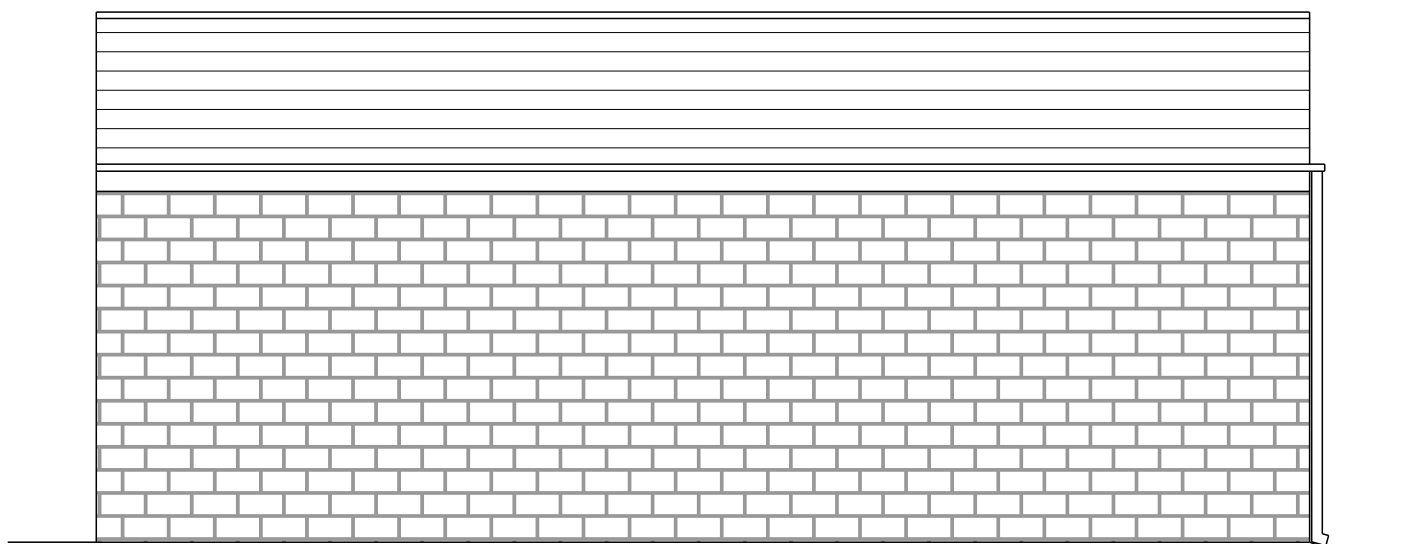

LEFT ELEVATION (1:50)
HEDGE LINE REMOVED FOR CLARITY

Rev	Description	By	Date	Chkd
-----	-------------	----	------	------

PEREGA

peregá.co.uk 12 United Business Park, Lowfields Road, Leeds, West Yorkshire LS12 6UB 0113 245 1282

Status **PLANNING**

Contract
**7 VICARAGE GARDENS
BIRKENSCHAW**

Title
**PROPOSED GARAGE
GENERAL ARRANGEMENT**

Project No. L16506		Drawing No. 1001		Revision	
Project Code	Originator	Zone	Level	Type	Role
PER	ZZ	XX	DR	S	
Date	Drawn	Chkd	Passed	Scale	Size
17.05.21	DLT			1:50	A1