




view of boundary treatment from Coach House Drive

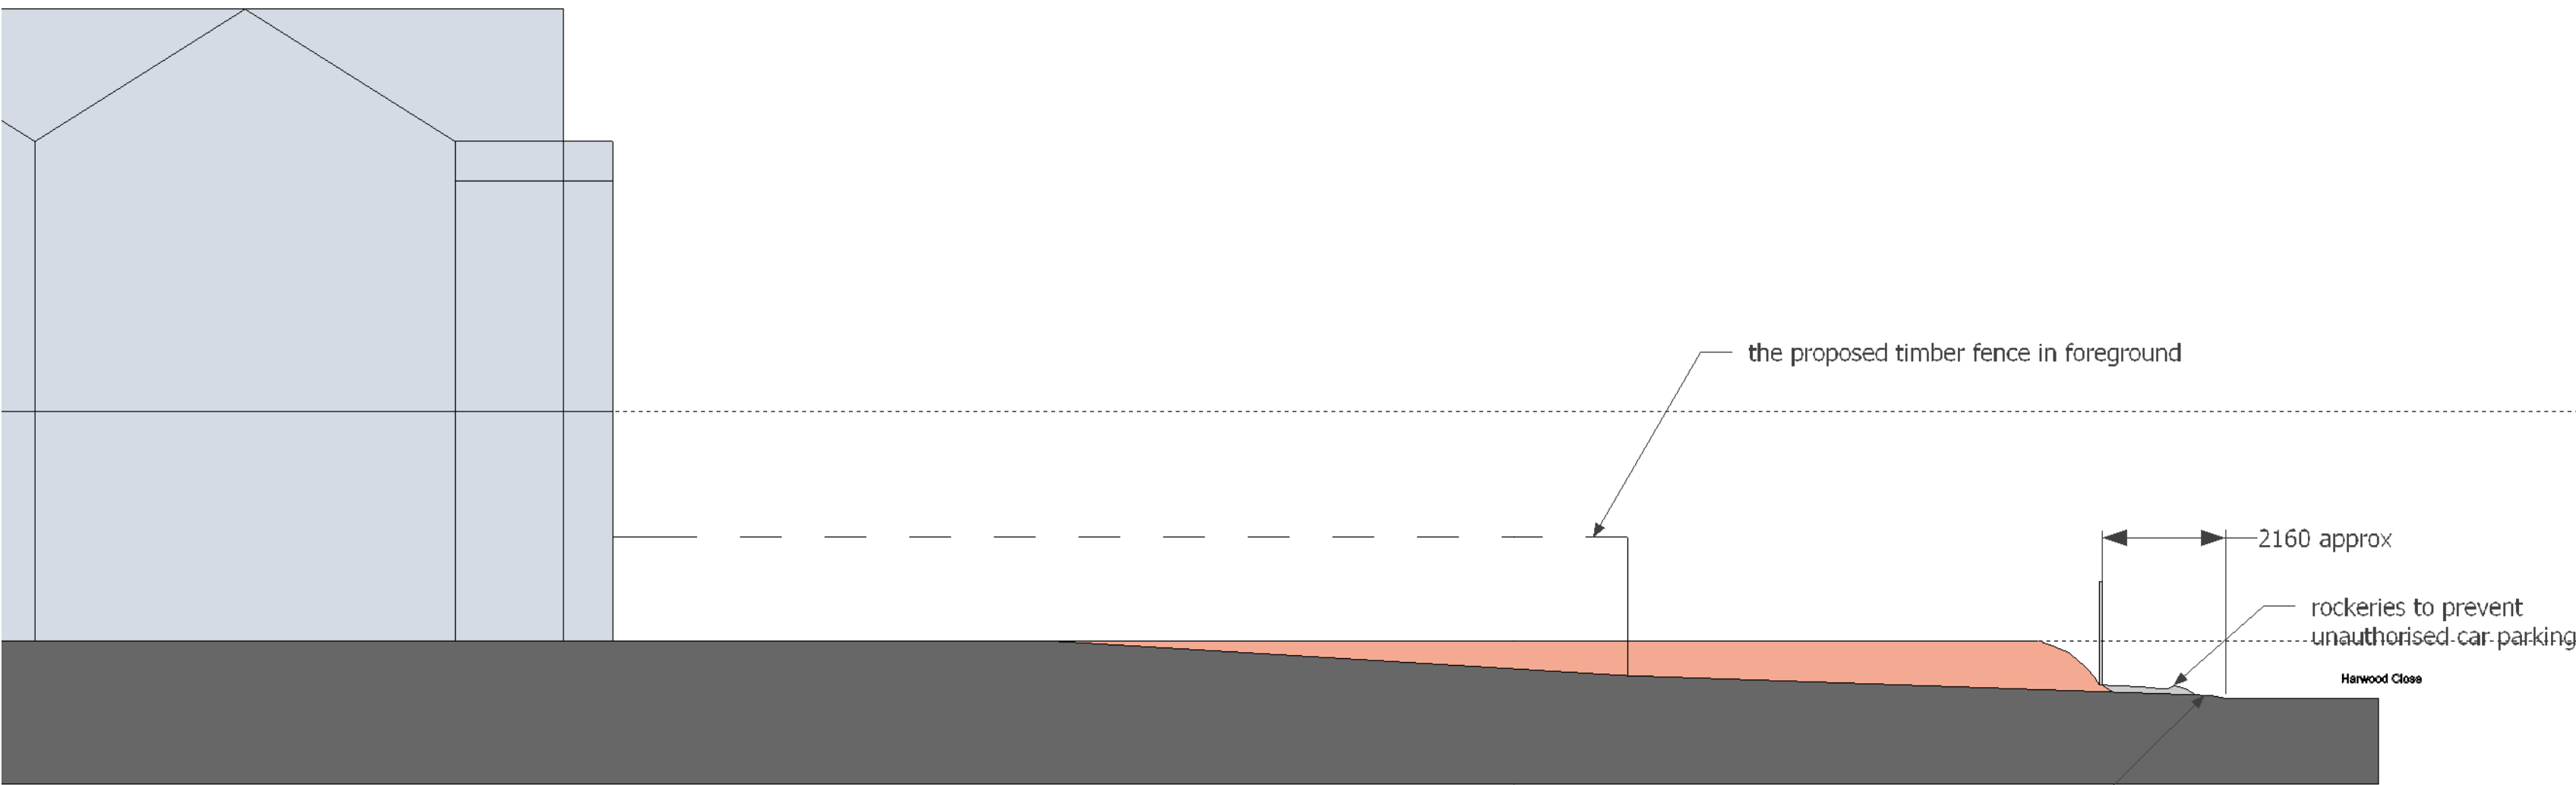

Typical cross section of rear garden site 1:100

surplus dug out soil from the driveway and car parking area are to be filled at the lower part of the rear garden but respecting the existing Yew tree

Revisions
A 22-4-2020
Timber fence height updated to 1.8m high to match proposed site plan.
The plot position updated
B 7-6-2020
Typical site section and perspective view updated
C5-8-2020
visual updated
D 10-8-2020
visual updated to planners requirements



Jade3 Architecture Ltd

Jade3 Architecture Ltd, Studio 12, Silver Street, Wakefield, WF1 1UY
Cellphone : 07535 748097 www.jade3architecture.co.uk

2, Coach House Drive
Huddersfield

Project Title
site levels with surplus soil filled at rear garden to level the plot with details of boundary treatments previously approved
reference no 2020/62/91067/W granted on 19-8-2020

Project No.
2020
Enquiry 22

Drawn By
MC

Reviewed By
MC

Scale
1:100
@A3 size

Date
18/04/2020

Drawn No.
109

Reviewed Title

Revision
D

Important Notice
Do not scale off this drawing. Critical dimensions should be checked on site prior to works commencing. Dimensional conflicts should be brought to the company's attention as soon as they become apparent. Failure to do so could render the contractor liable for subsequent losses. Copyright in this drawing and any work executed from this drawing remains the property of Jade3 Architecture Ltd.

© Copyright Jade3 Architecture Ltd.