






1 South East Elevation
1 : 100

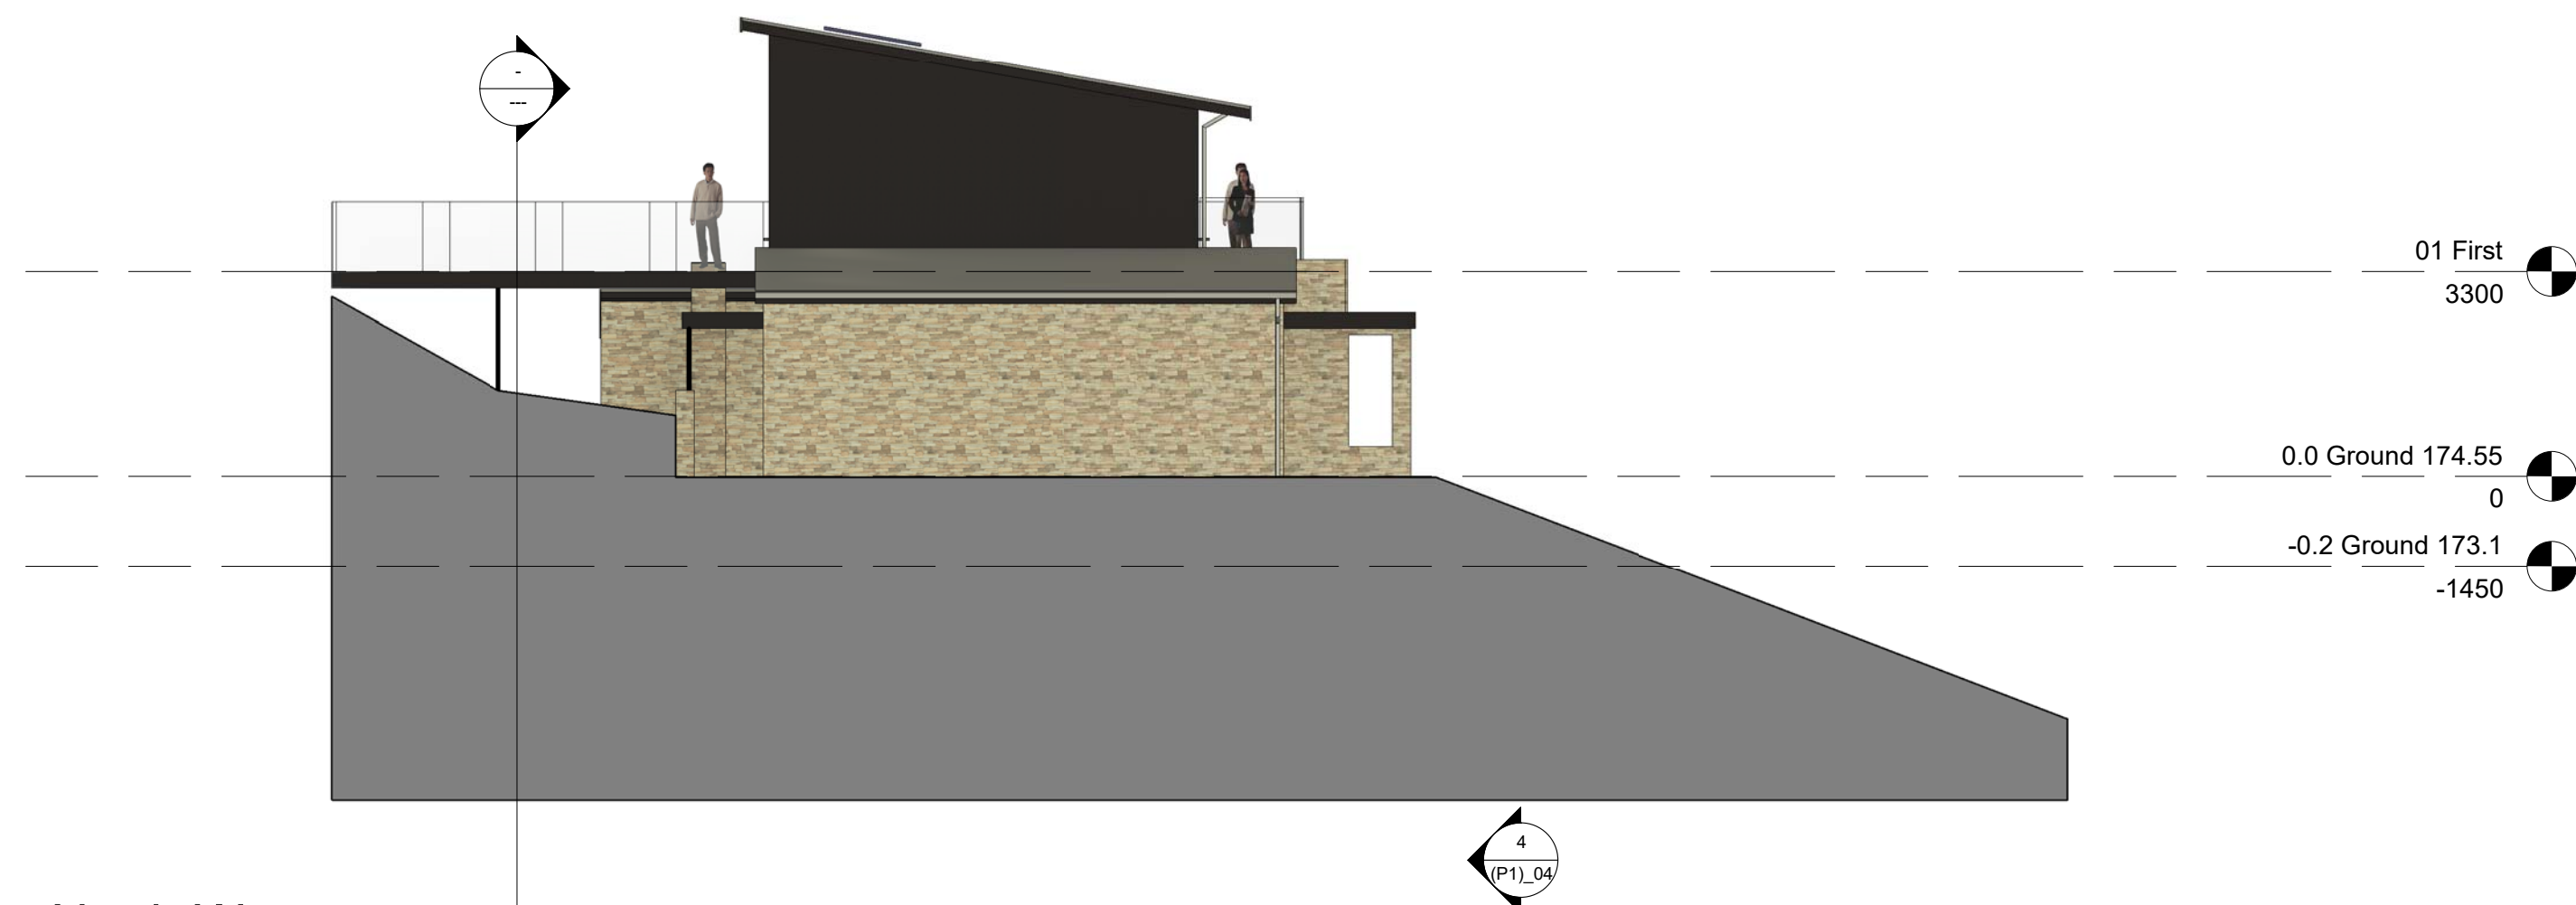

2 North West
1 : 100

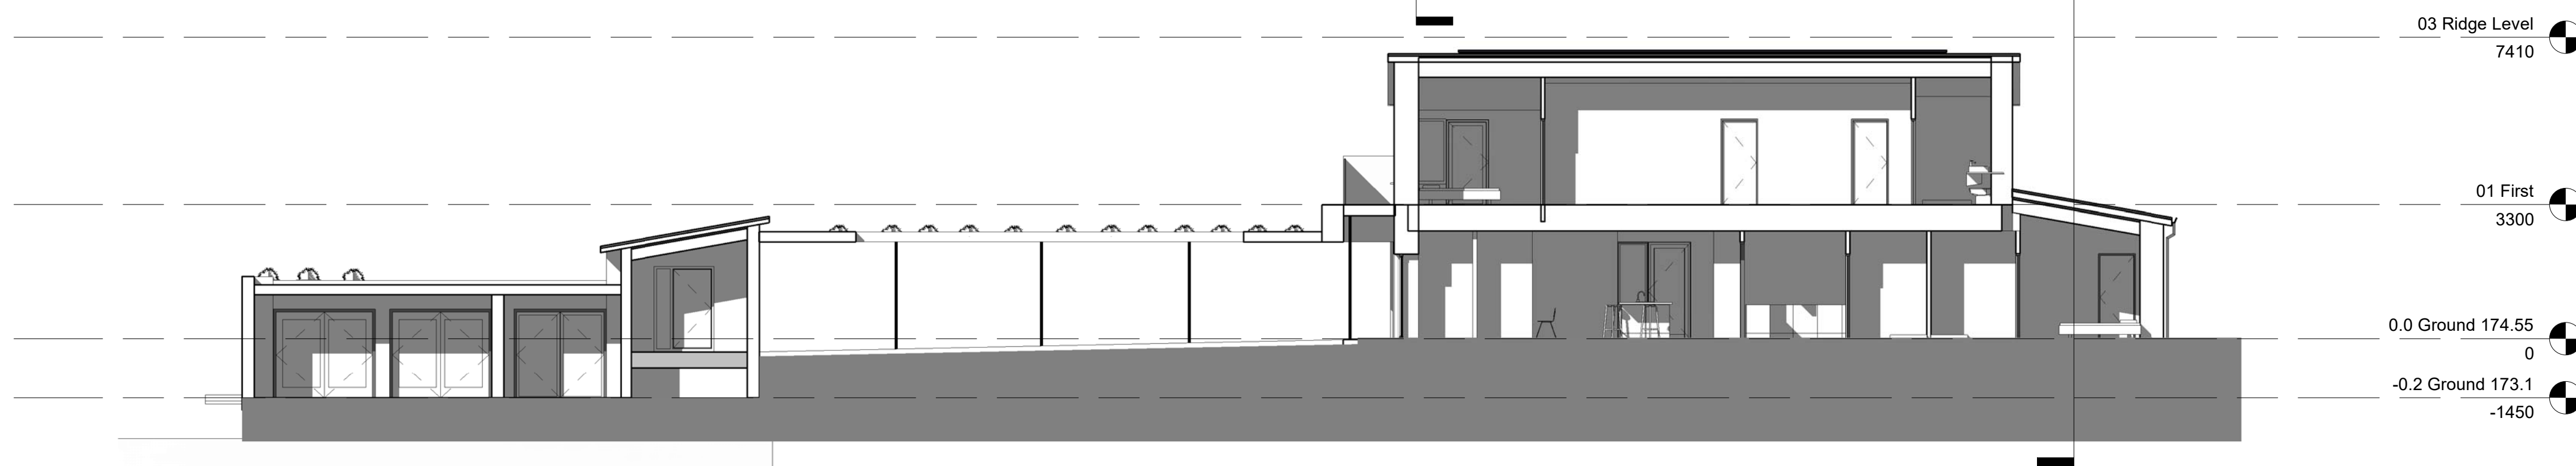

3 Long section
1 : 100

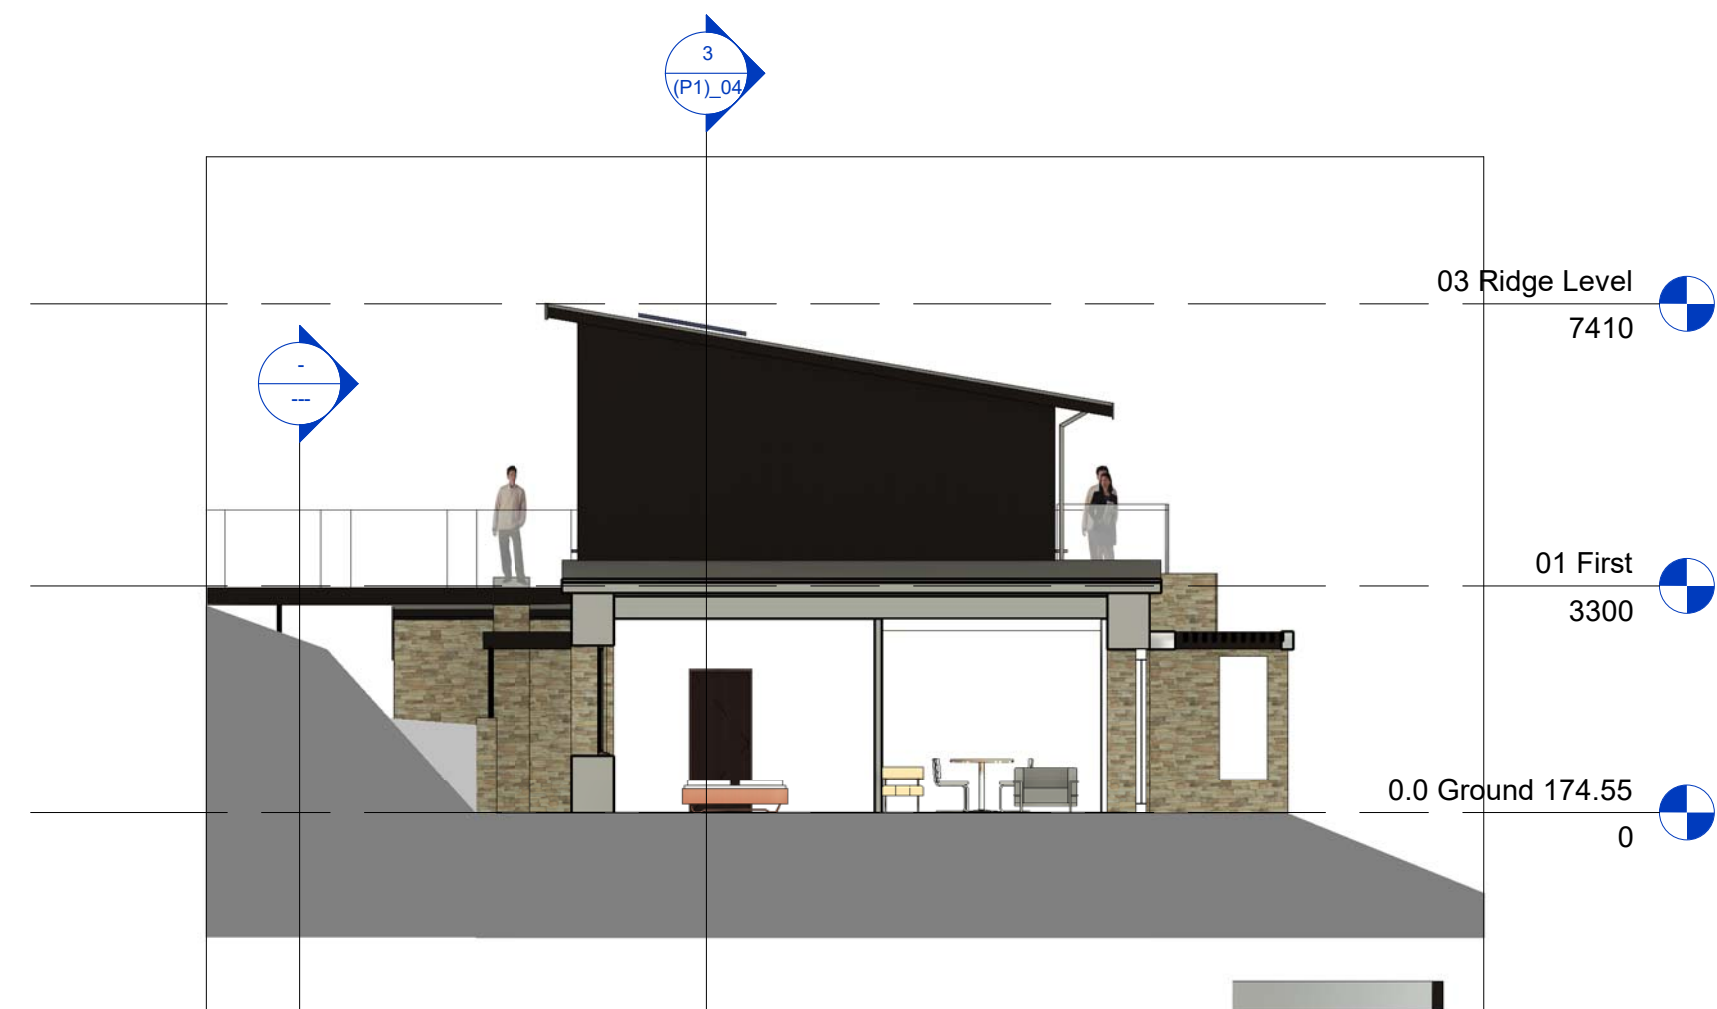

4 Section through Annex
1 : 100



5 Section through living room
1 : 100

Notes

The Contractor is responsible for checking dimensions, tolerances and references. Verify any discrepancies with the architect before proceeding with the work.

Where an item is covered by drawings of different scales the larger scale drawing is to be worked to.

Construct to figured dimensions only.

Purpose of Issue
Planning Stage 3

Project
The Laurels Coldhill Lane

Drawing
Elevations / Sections

Scale
1 : 100 @A1

Drawing No
(P1)_04

Date
10/18/20

Rev
P2

Drawn by
SD

Checked by
SD

M 07900 211293
E sara.darwin@phi-architects.com

31 Hawthorn Grove
Stockport
SK4 4HZ

phi architects

Date	Rev.	Revision/ Author/ Checker
01.03.21	P1	SD Roof pitch revised, garage roof lowered
20.09.21	P2	SD Garage moved north east (into slope), driveway edge retained as existing