



PROPOSED FRONT ELEVATION
SCALE 1:50




PROPOSED SIDE ELEVATION
SCALE 1:50

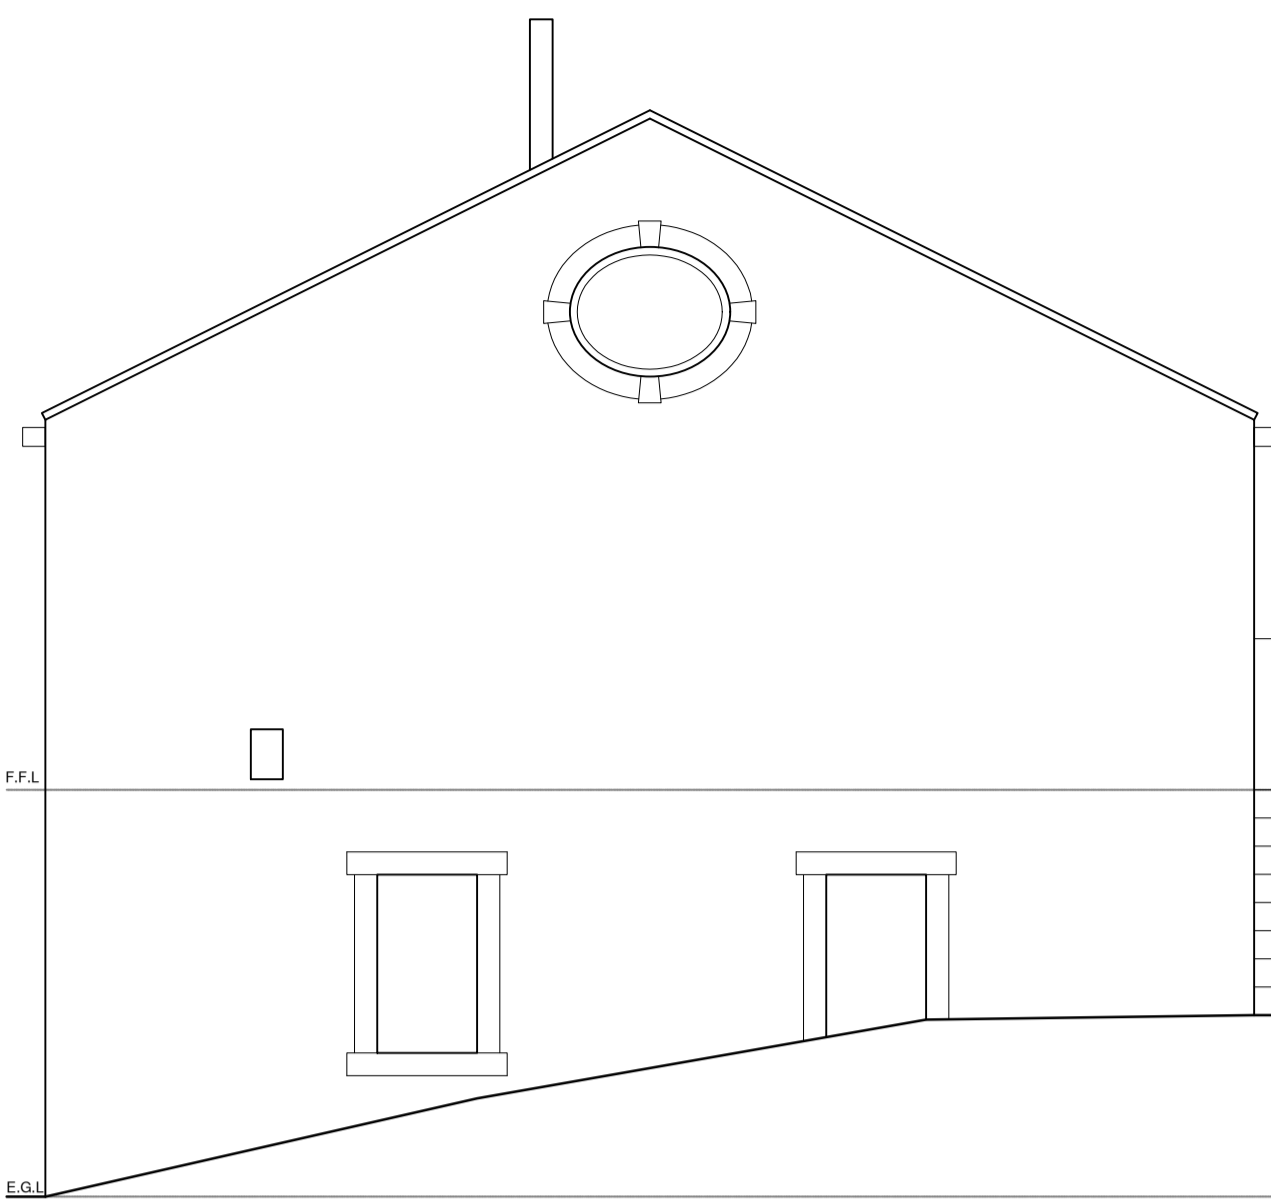


PROPOSED REAR ELEVATION
SCALE 1:50

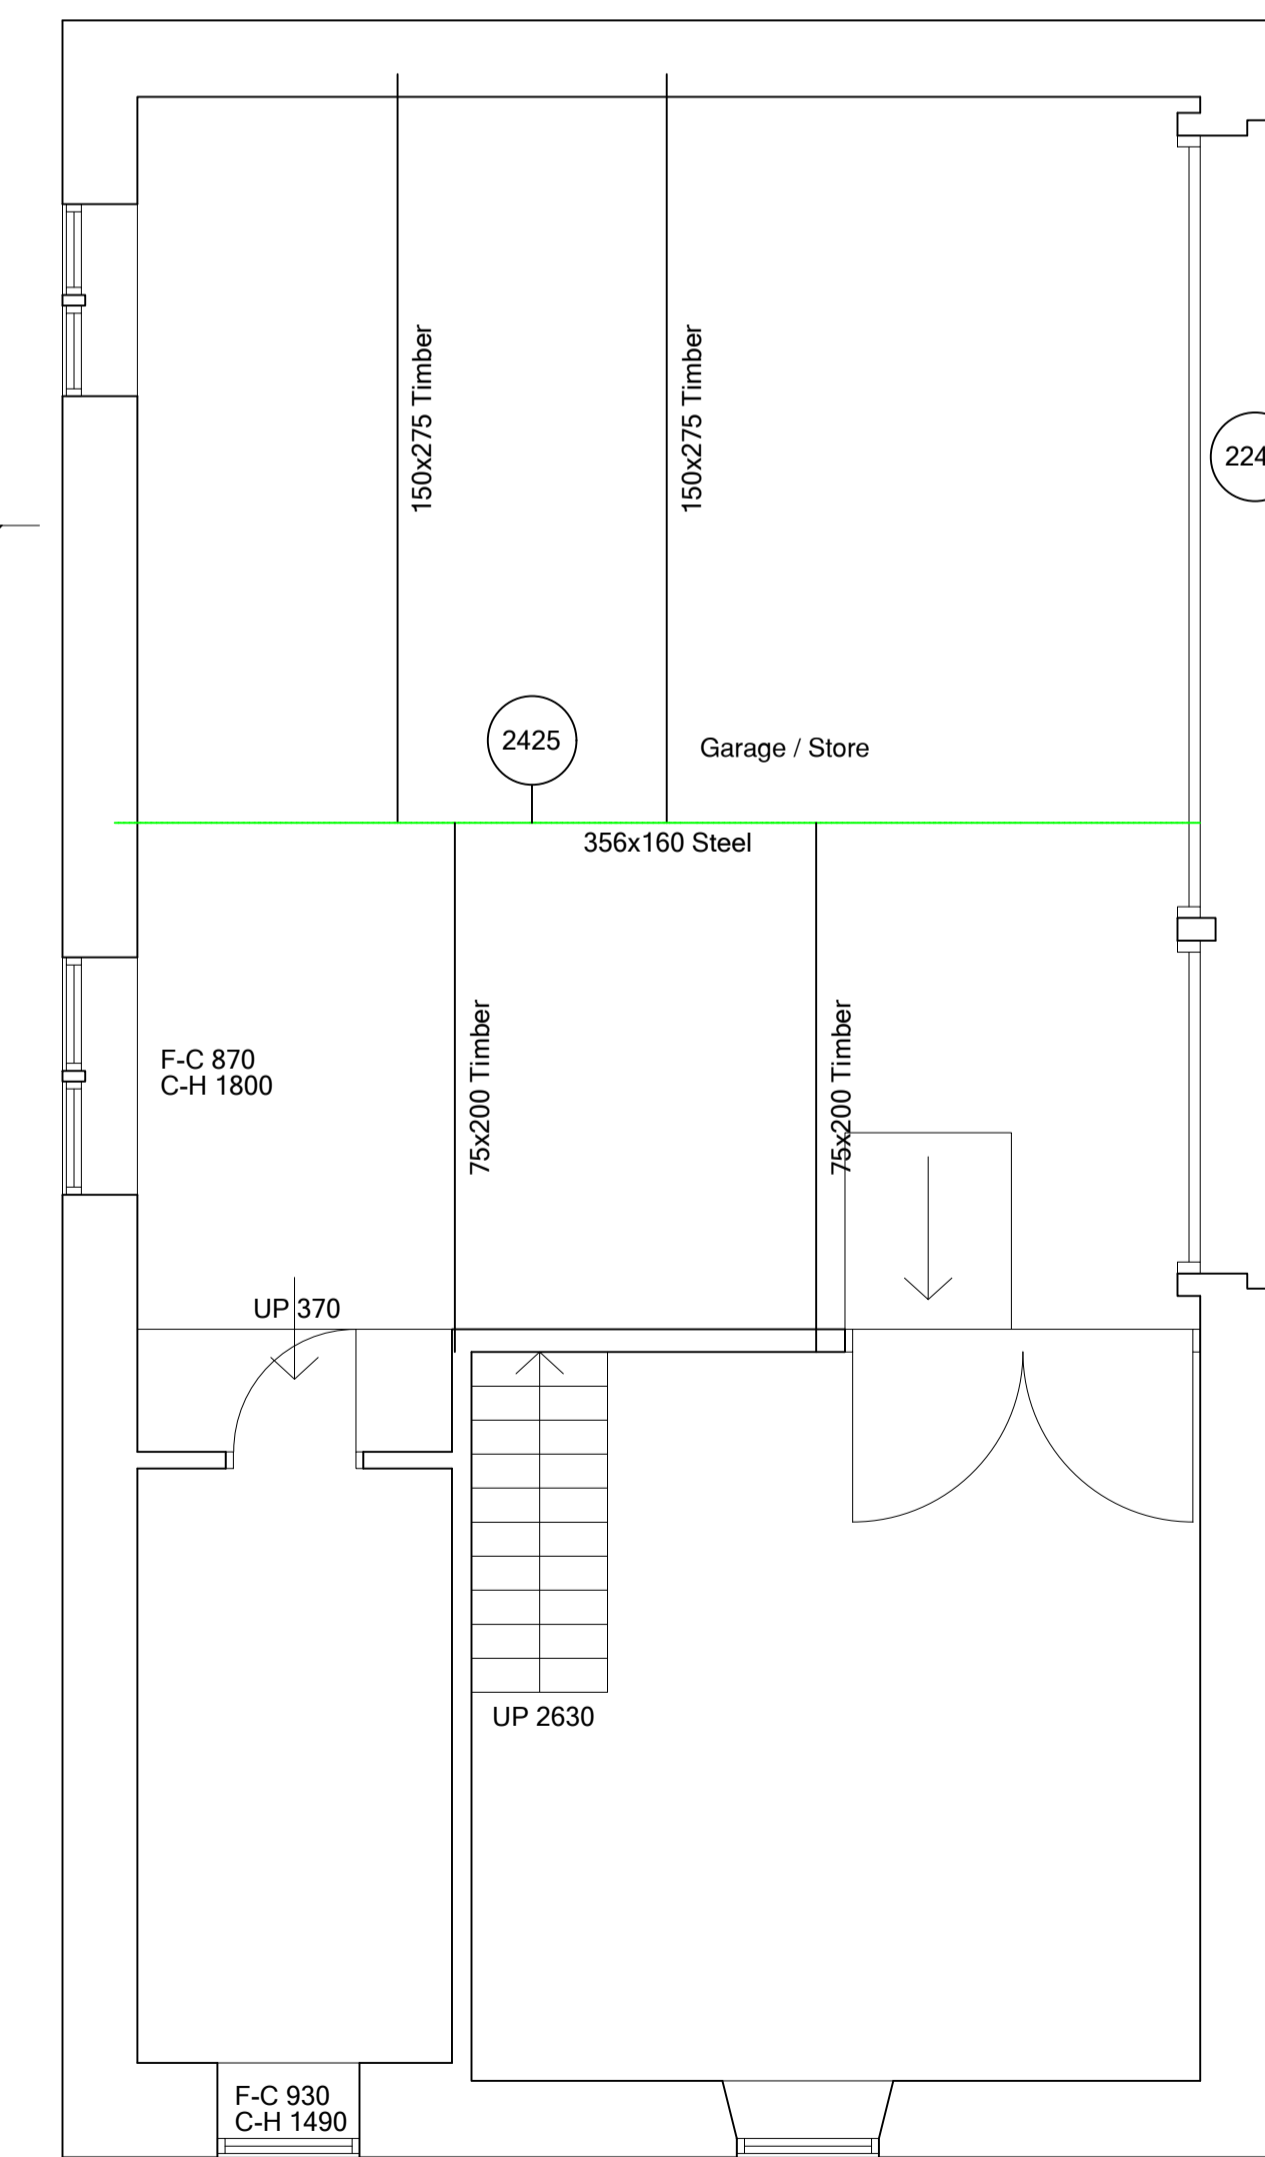


PROPOSED GROUND FLOOR PLAN
SCALE 1:50

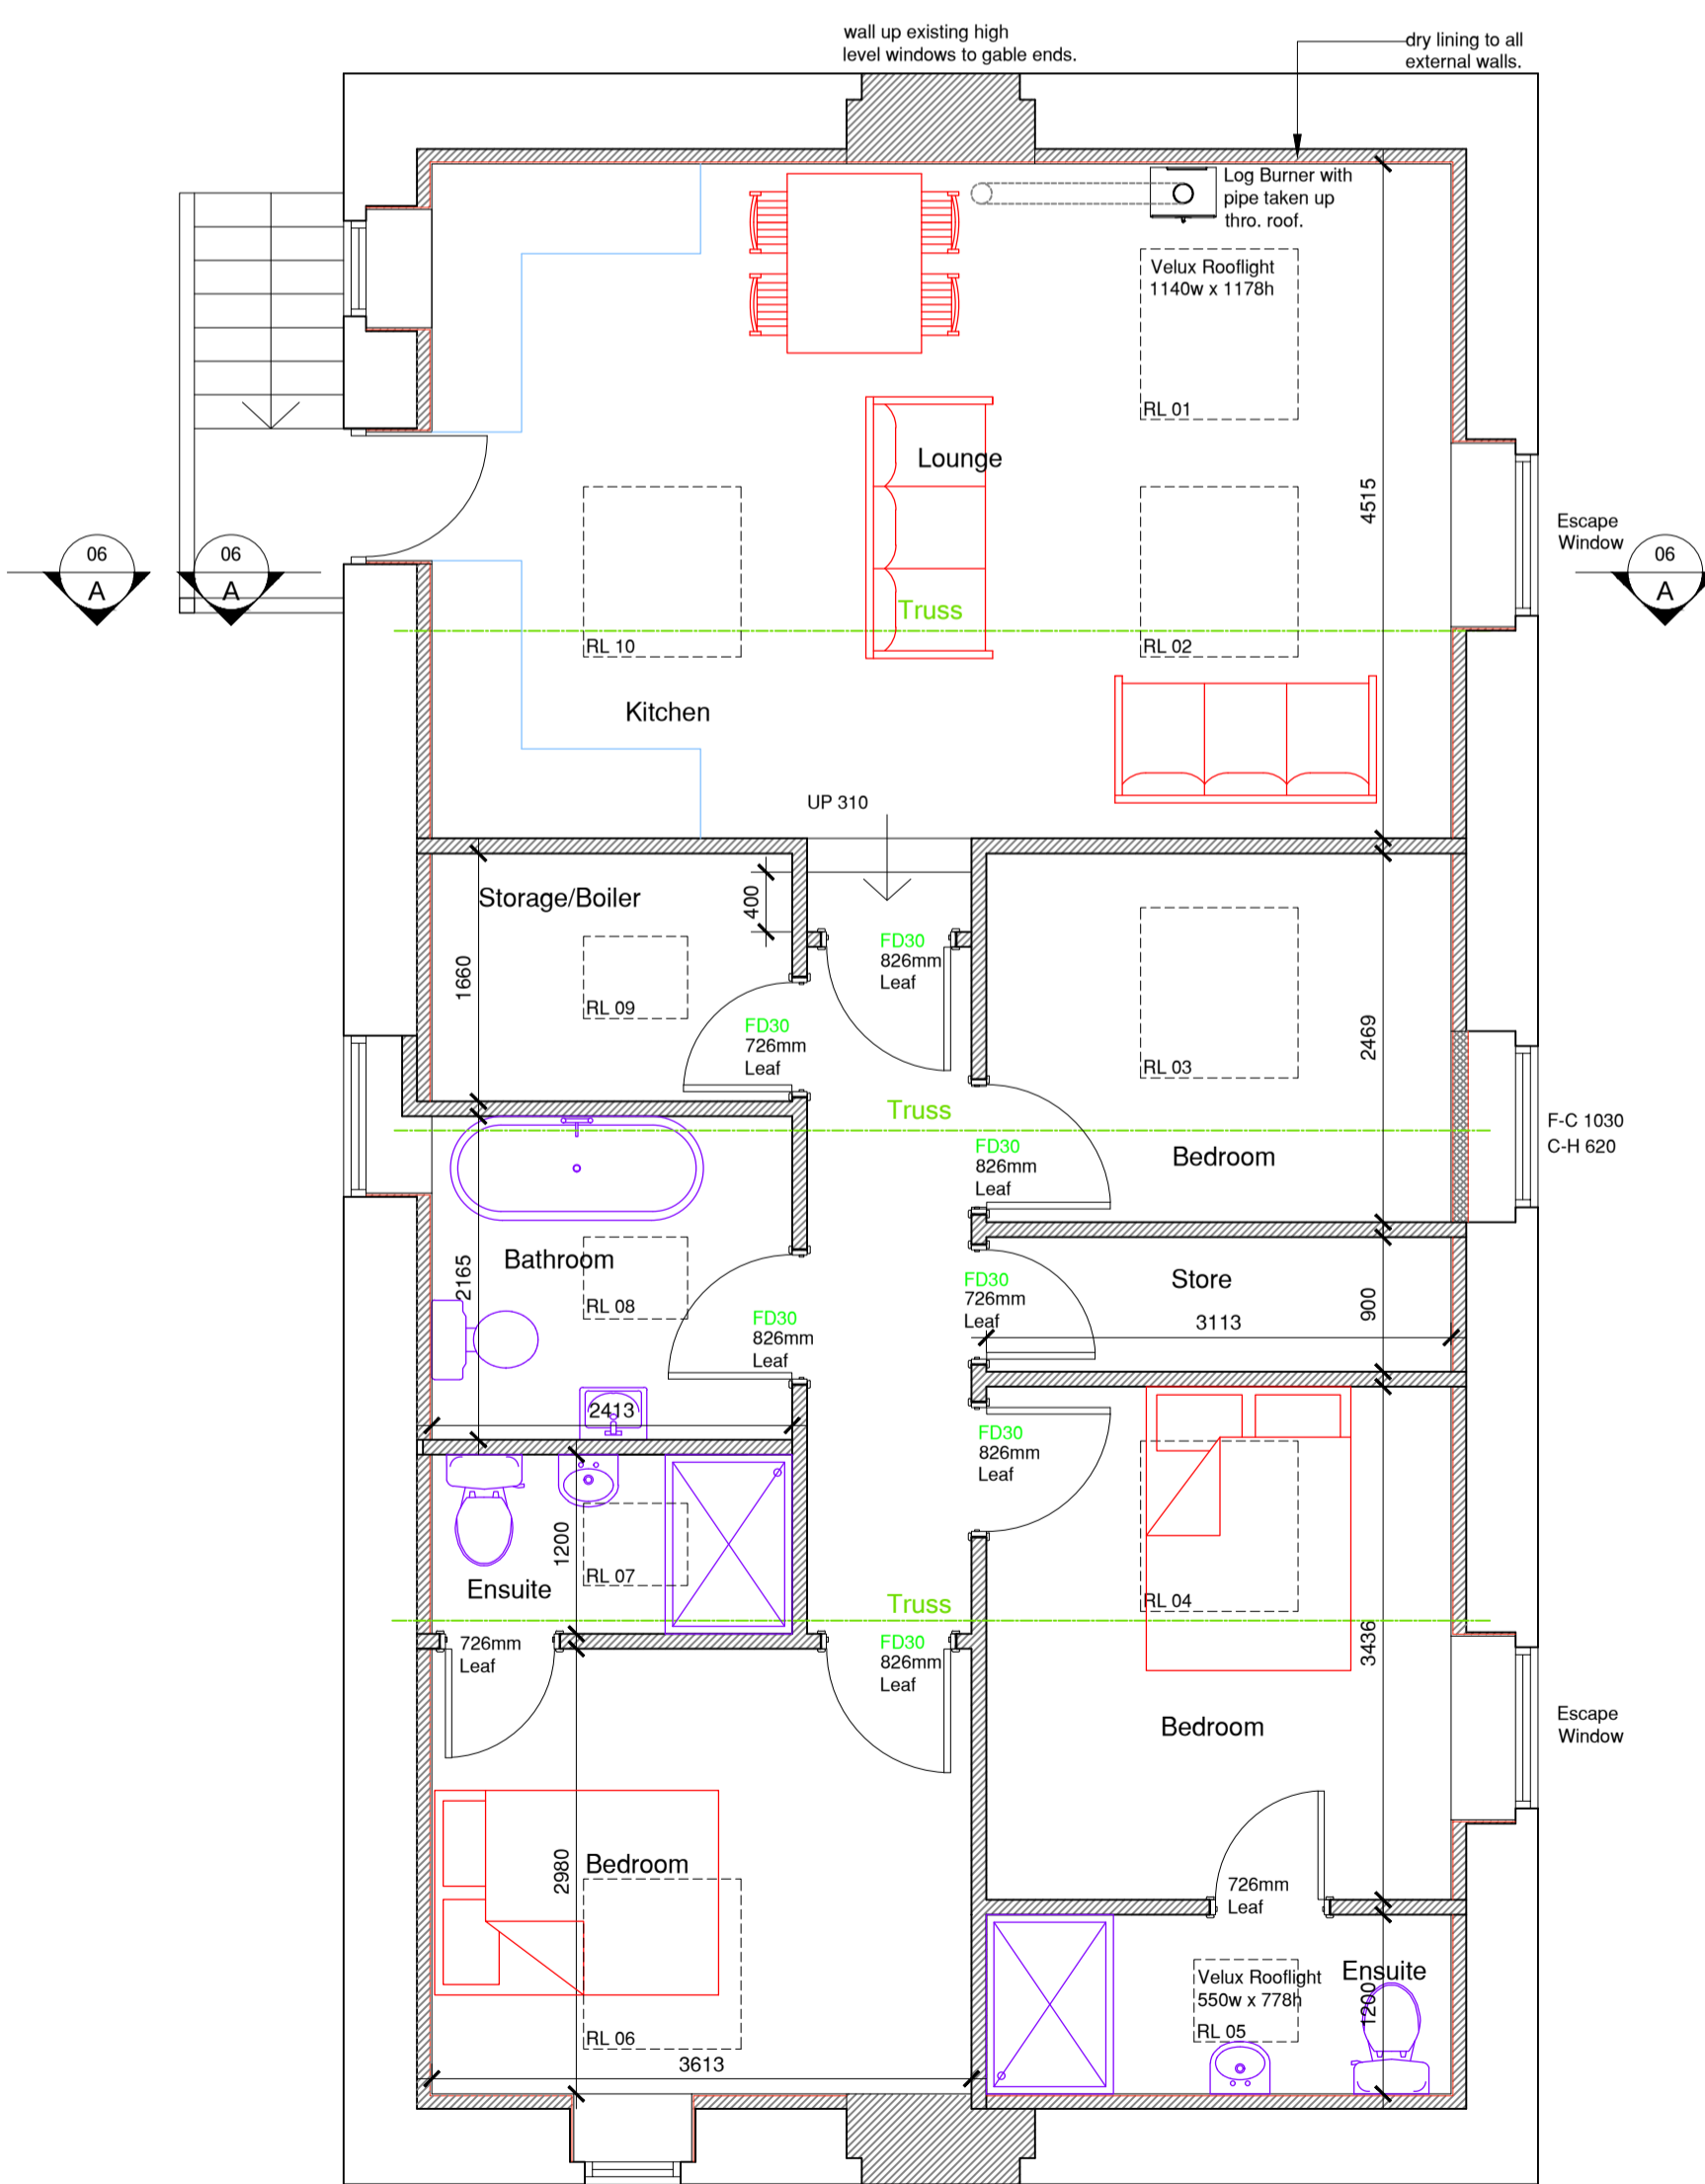

PROPOSED FIRST FLOOR PLAN
SCALE 1:50

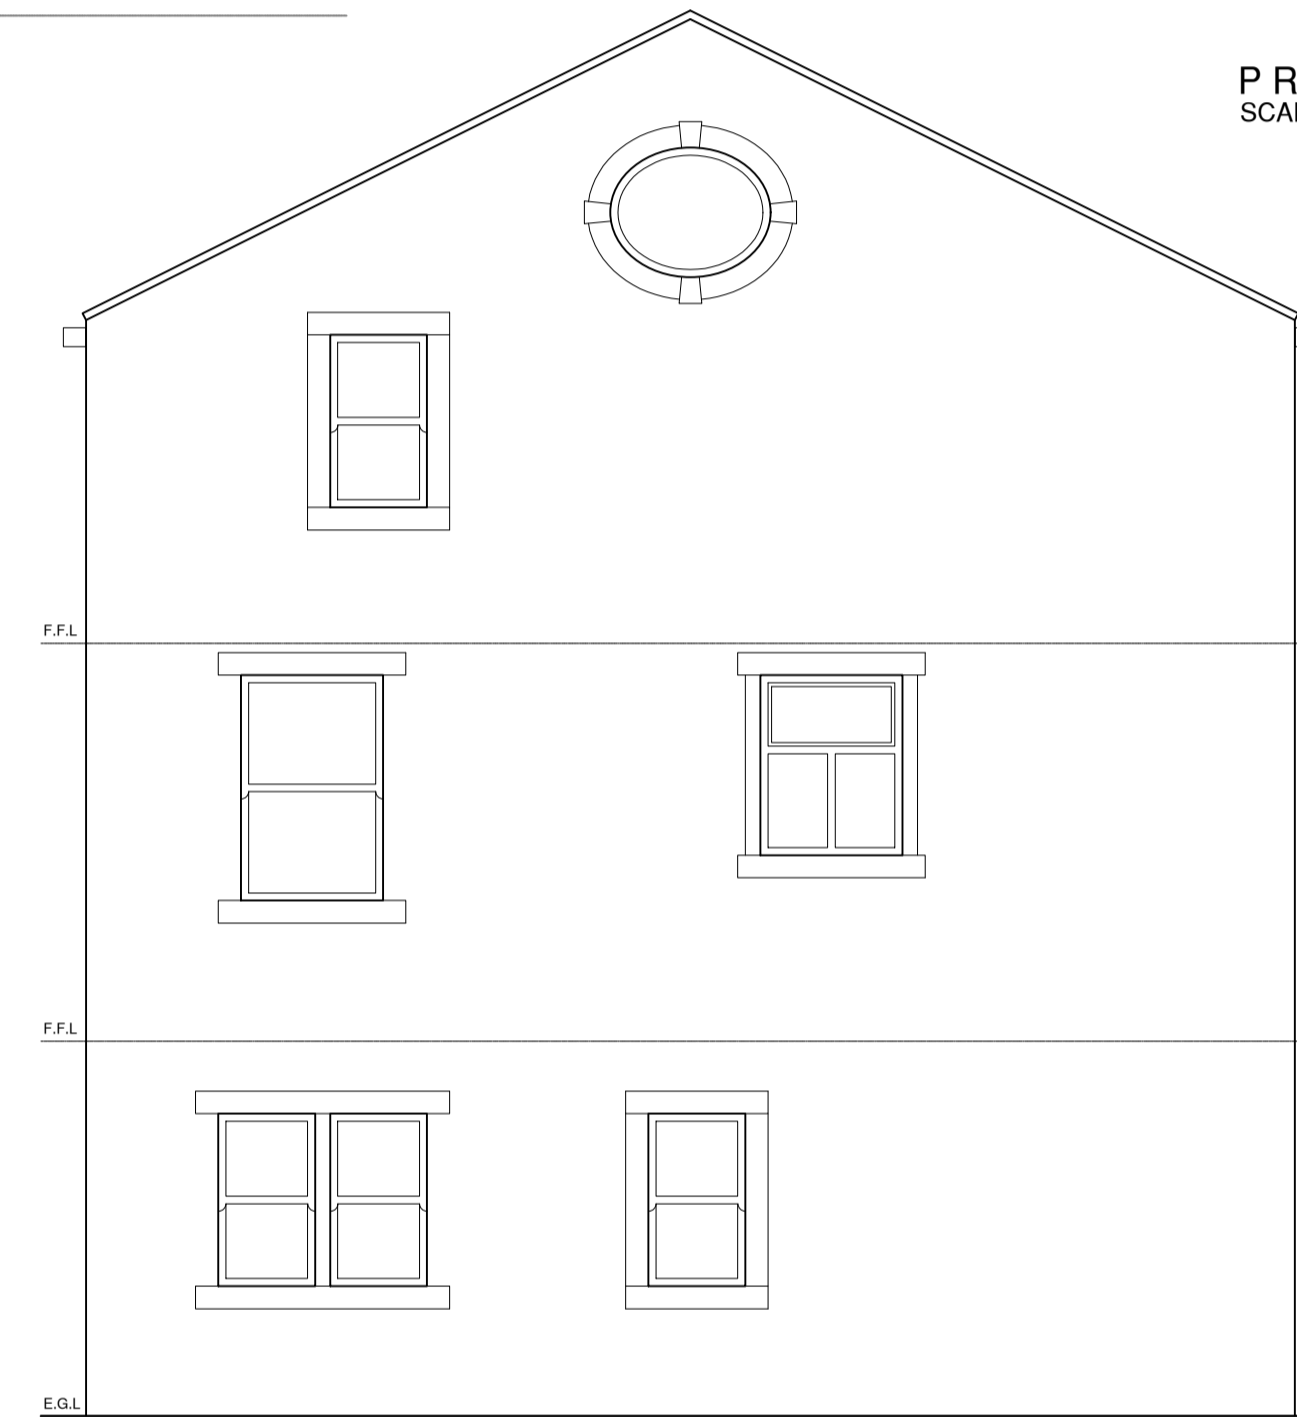

PROPOSED SIDE ELEVATION
SCALE 1:50

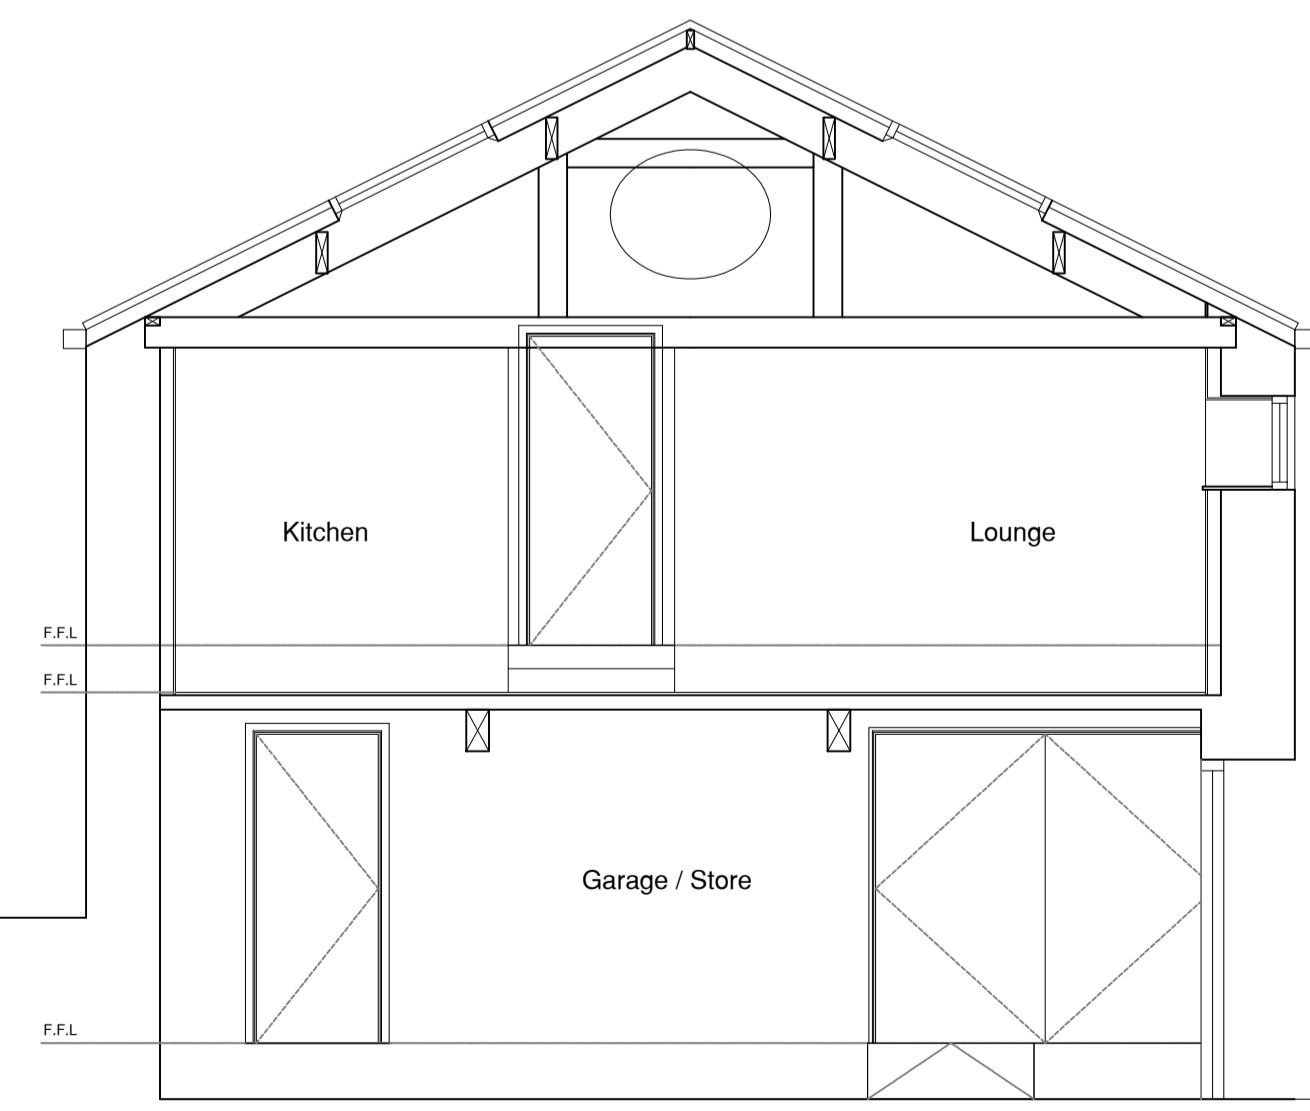

PROPOSED SECTION
SCALE 1:50

D	Minor Revisions	SD	21.05.10
C	Minor Revisions	SD	21.04.21
B	Room Layouts Updated	SD	21.03.10
A	Layout Amended	TDJ	20.07.16

Rev	Note	Initial	Date
-----	------	---------	------



3 Richmond House, Caldene Business Park,
Mytholmroyd, Hebden Bridge,
West Yorkshire, HX7 5QJ
01422 883317
enquiries@tdjagger.ltd.uk
www.tdjagger.ltd.uk

Client
Hill

Project
**Snow Lea House
113 Lamb Hall Road
Huddersfield**

Drawing
**Barn
Proposed Plans & Elevations.**

Date	July 2020	Drawn	RLan	Checked		Scale	1:50@A1
Drwg. No.	2727-06	Revision					D

Drawings are to scale indicated for planning purposes. No scaling permitted for construction purposes. Information on this drawing is copyright. All rights reserved. No part of this work may be reproduced or transmitted in any form by any means, either electronically, mechanically, by photocopying, recording or otherwise stored in any retrieval system of any nature, without the express consent of T D Jagger Ltd.

Don't Ignore Health & Safety
It Might Just Save Your Life