


KEY

DRAWING BASED ON PROPOSED LEVEL STRATEGY DRAWING: 4607-16-06-003.



SITE PLAN  
SCALE 1:1000

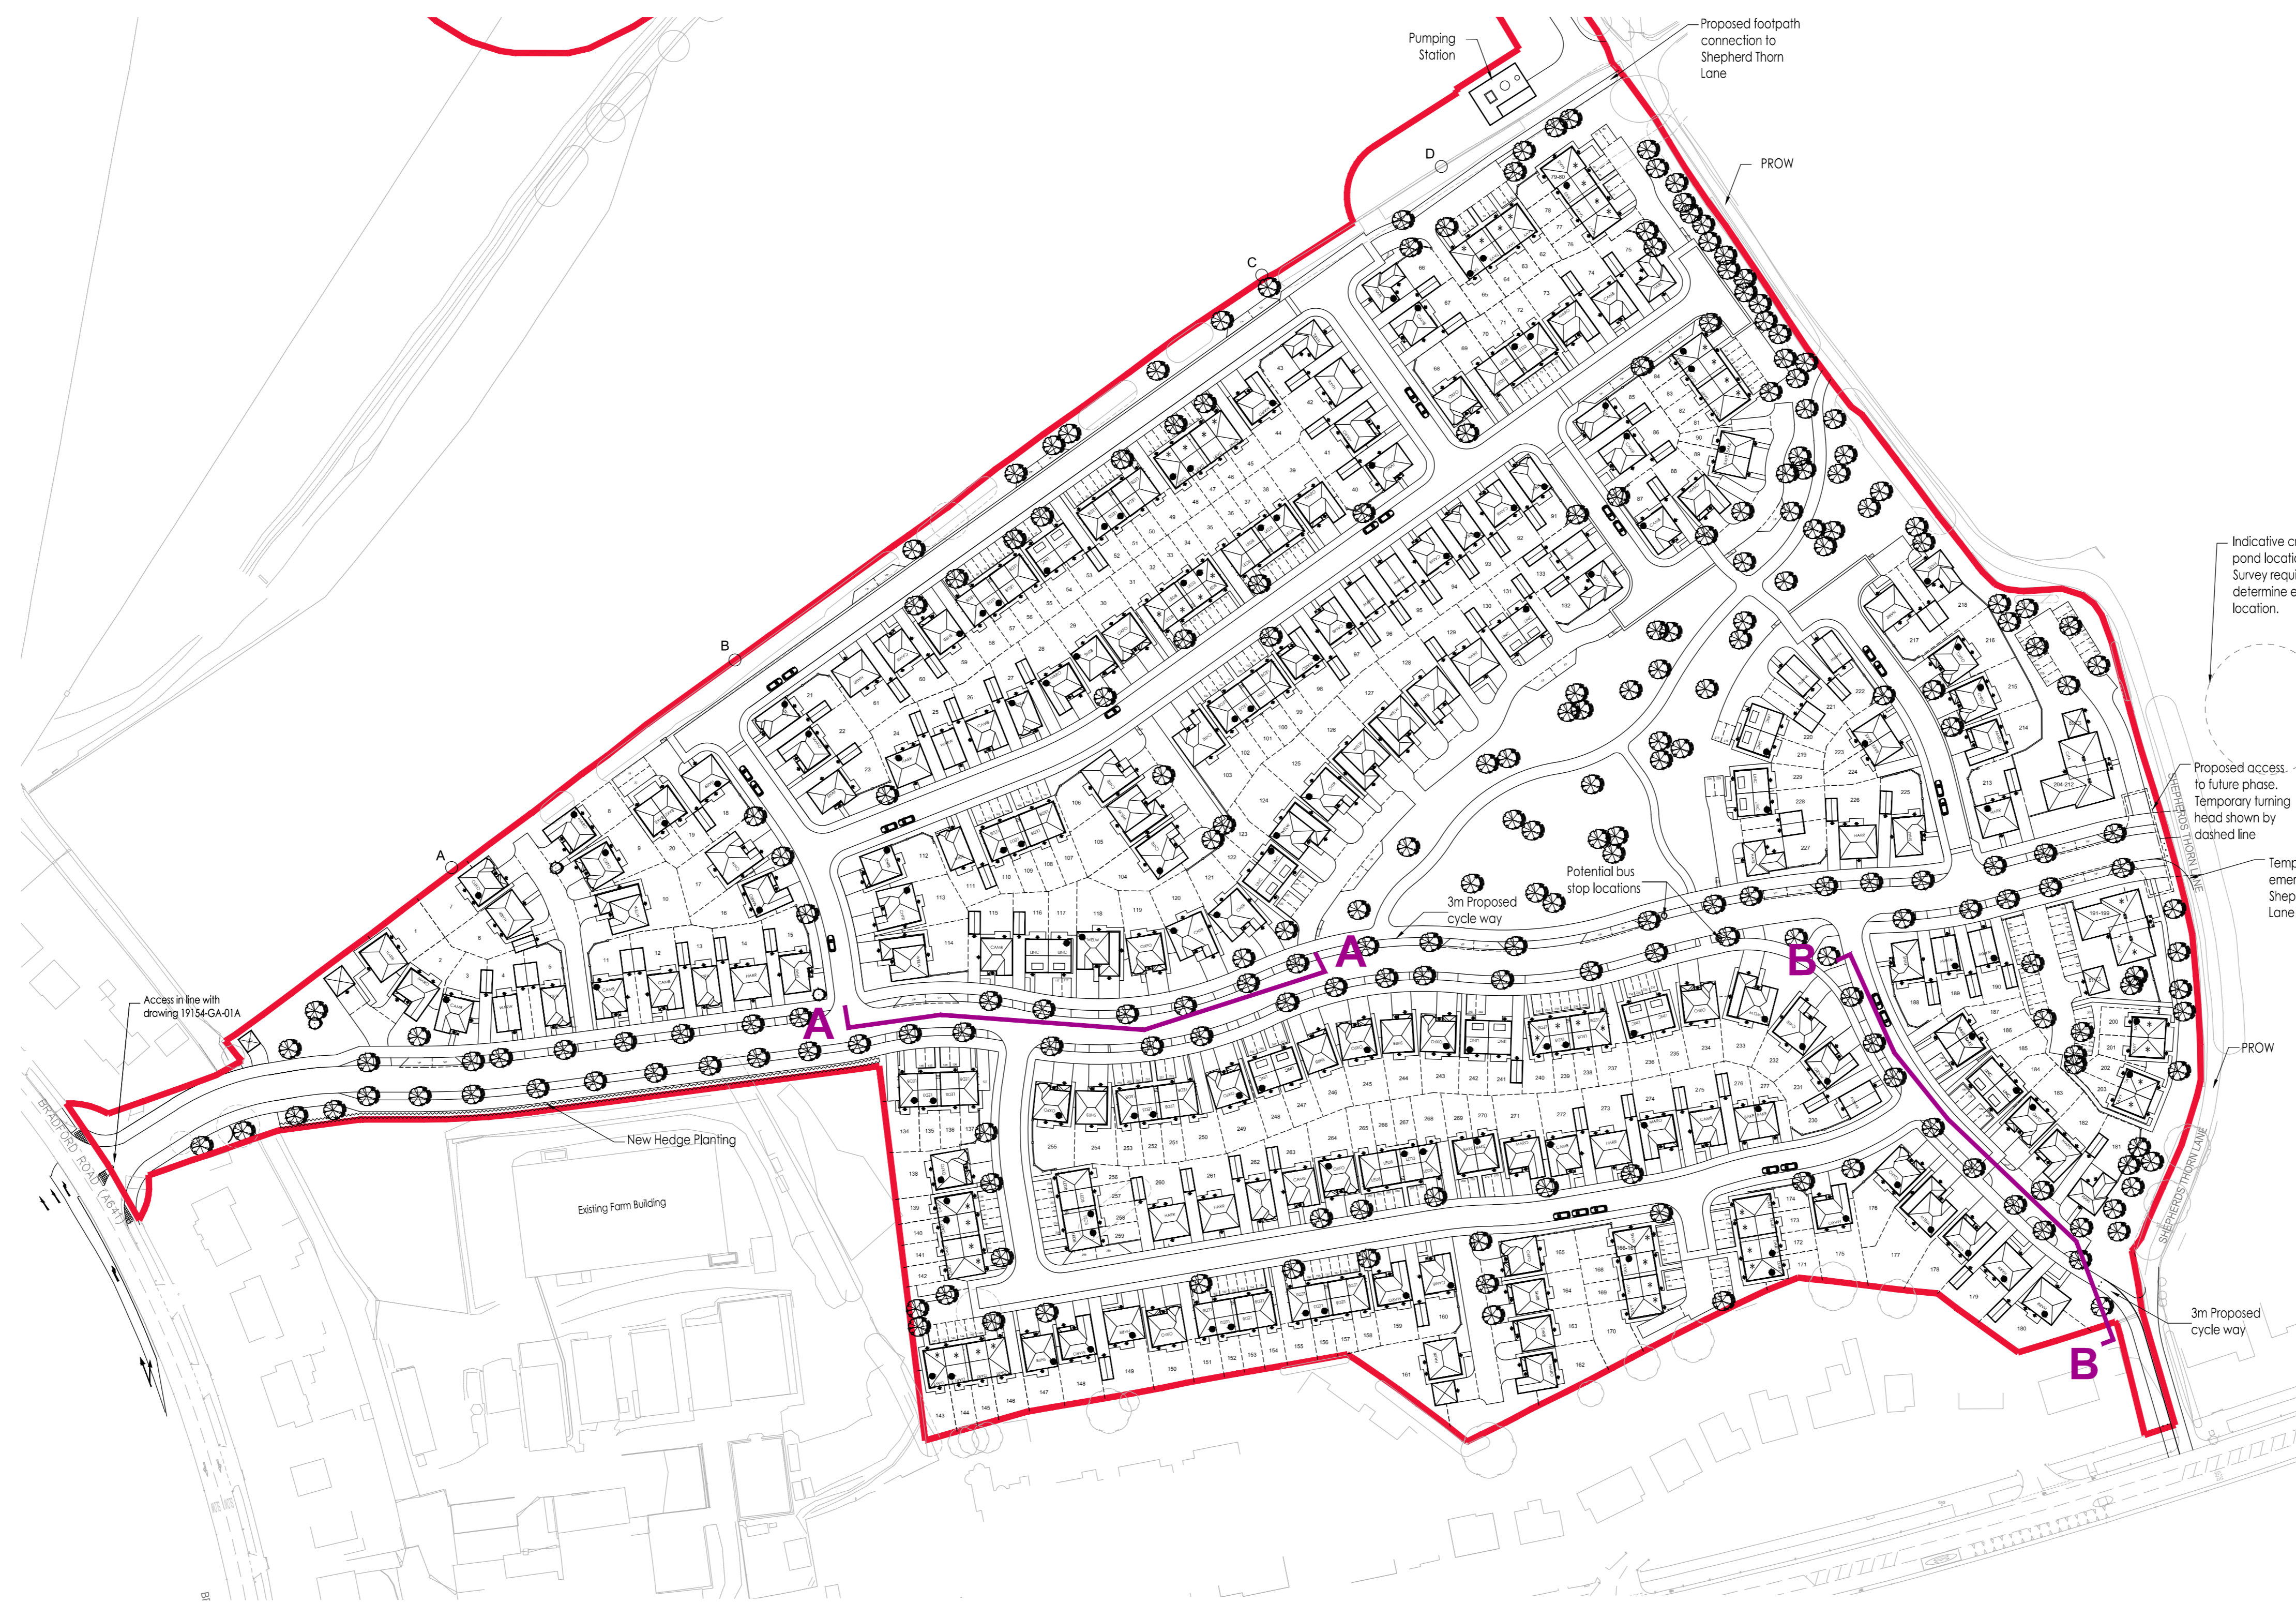

SECTION A-A  
SCALE 1:250



SECTION B-B  
SCALE 1:250

REV	DATE	BY	DESCRIPTION	APPROVED
A	21.03.22	RE	SECTIONS UPDATED IN ACCORDANCE WITH CHANGES TO LAYOUT REF: 4607-16-02-003	CP
-	29.03.21	RE	INITIAL ISSUE	CP

**REDROW HOMES**  
 Redrow House, Brunel Road, Wakefield 41 Industrial Estate, WF2 0XG  
 Tel: +44 (0)1924 822 556  
 www.redrow.co.uk

PROJECT NAME:			
PROJECT: BRADFORD ROAD HUDDERSFIELD			
TITLE: PROPOSED SITE SECTIONS			
SCALE & NO:	DESIGN DRAWING:	APPROVED:	DATE:
1:1000 & 1:250	RE	CP	29.03.21
PROJECT NO:	DRAWING NO:	REV:	
BVF	BVF-16-02-07	A	