



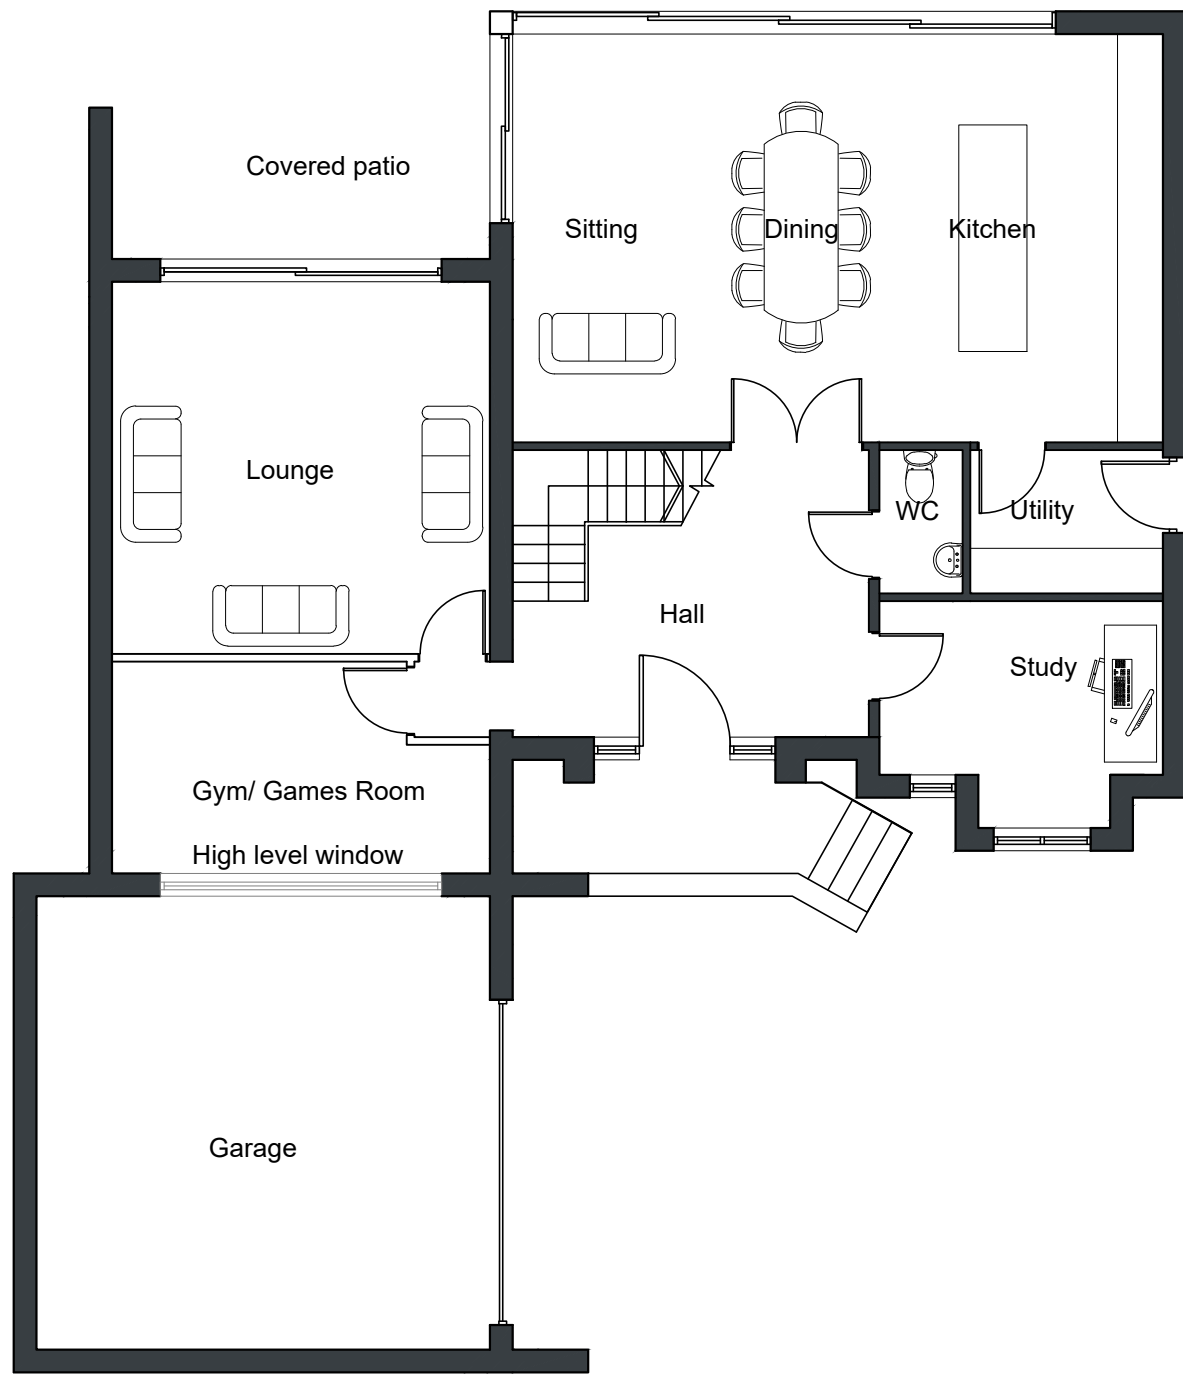


GROUND FLOOR PLAN

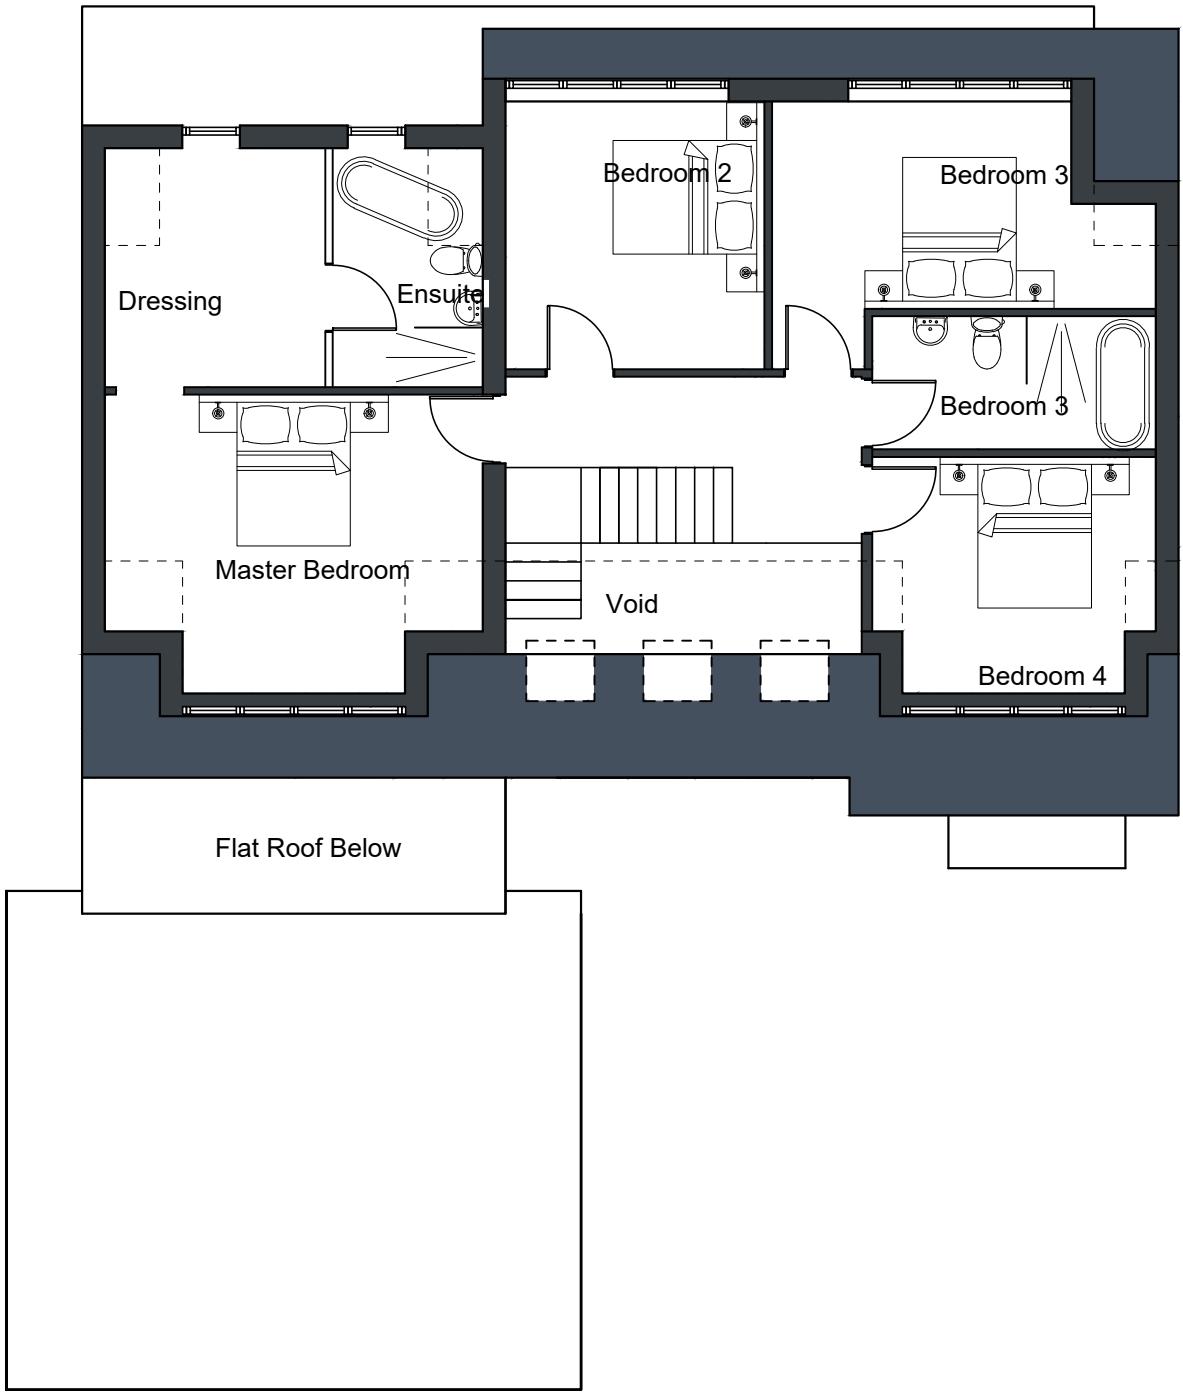


FIRST FLOOR PLAN




FRONT ELEVATION

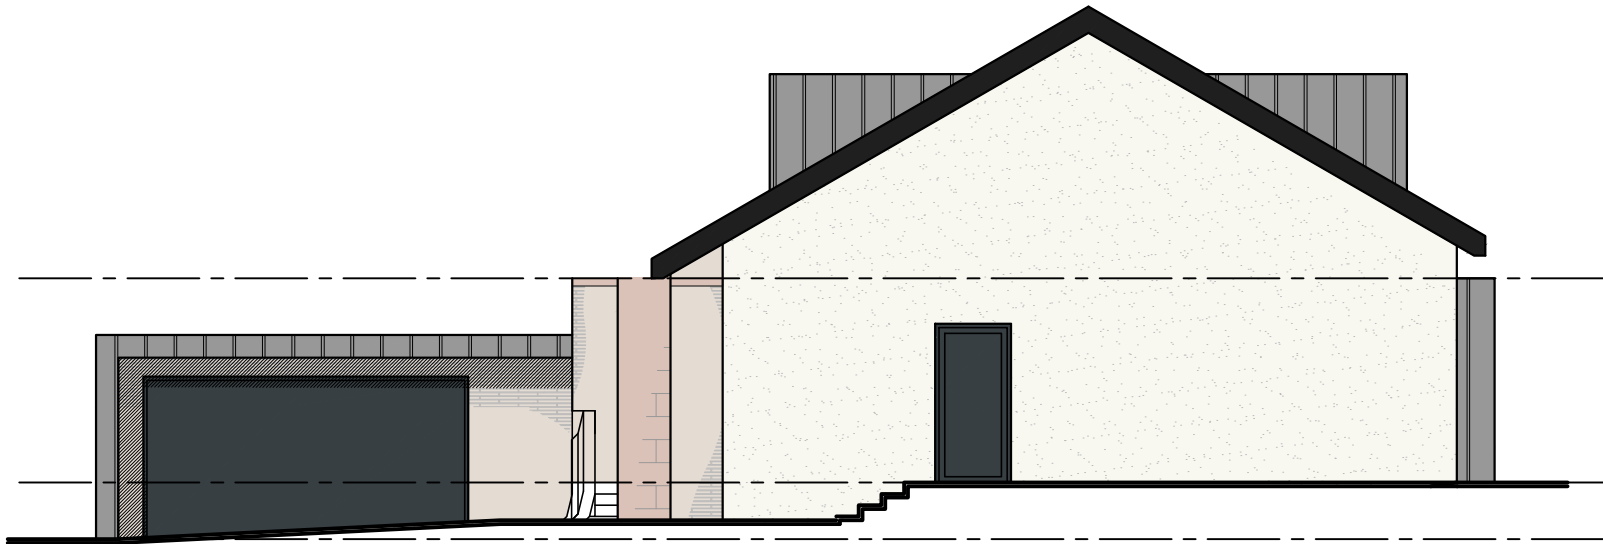

SIDE ELEVATION

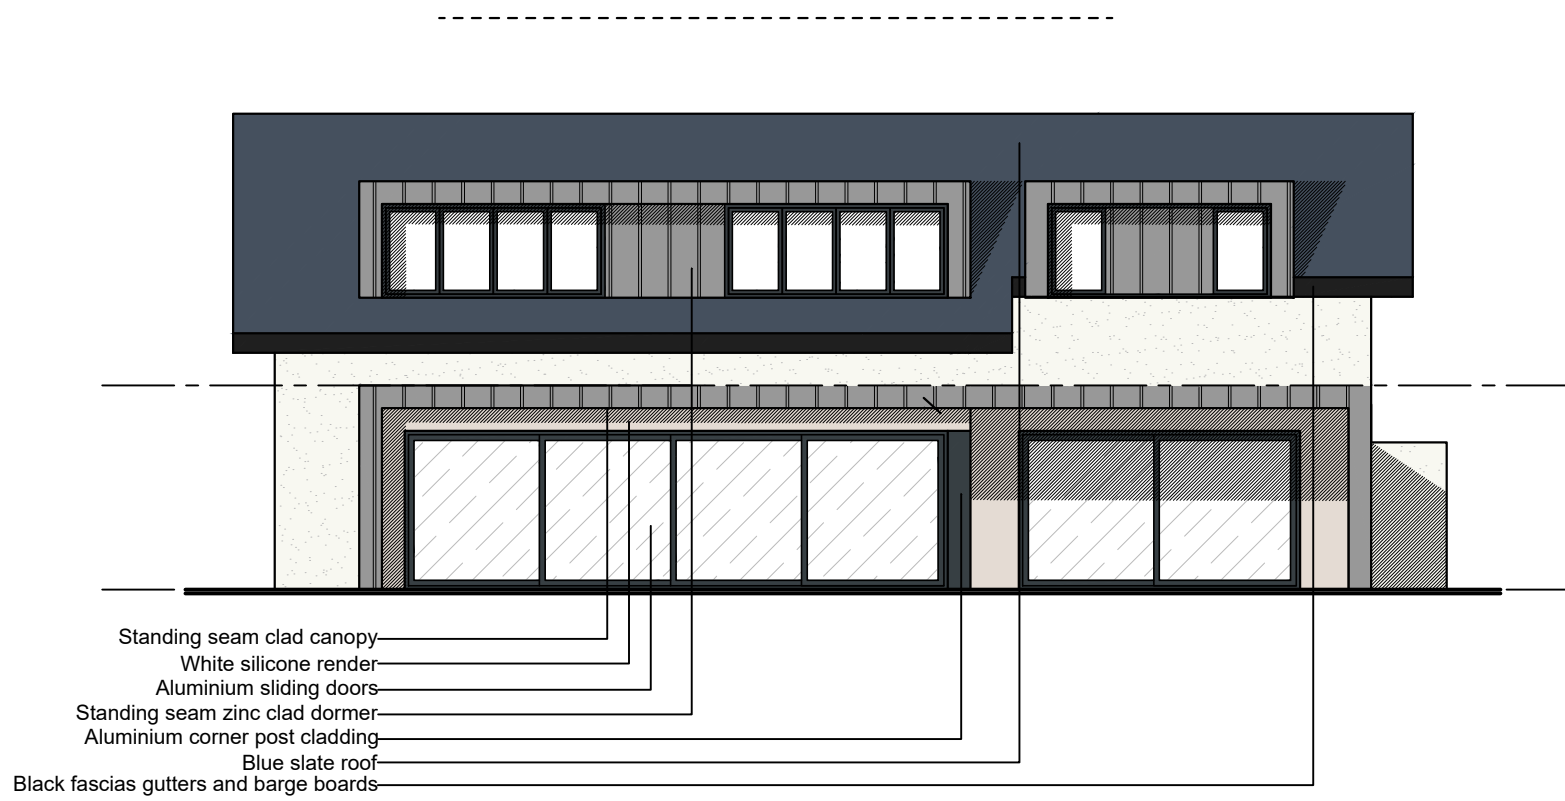

REAR ELEVATION

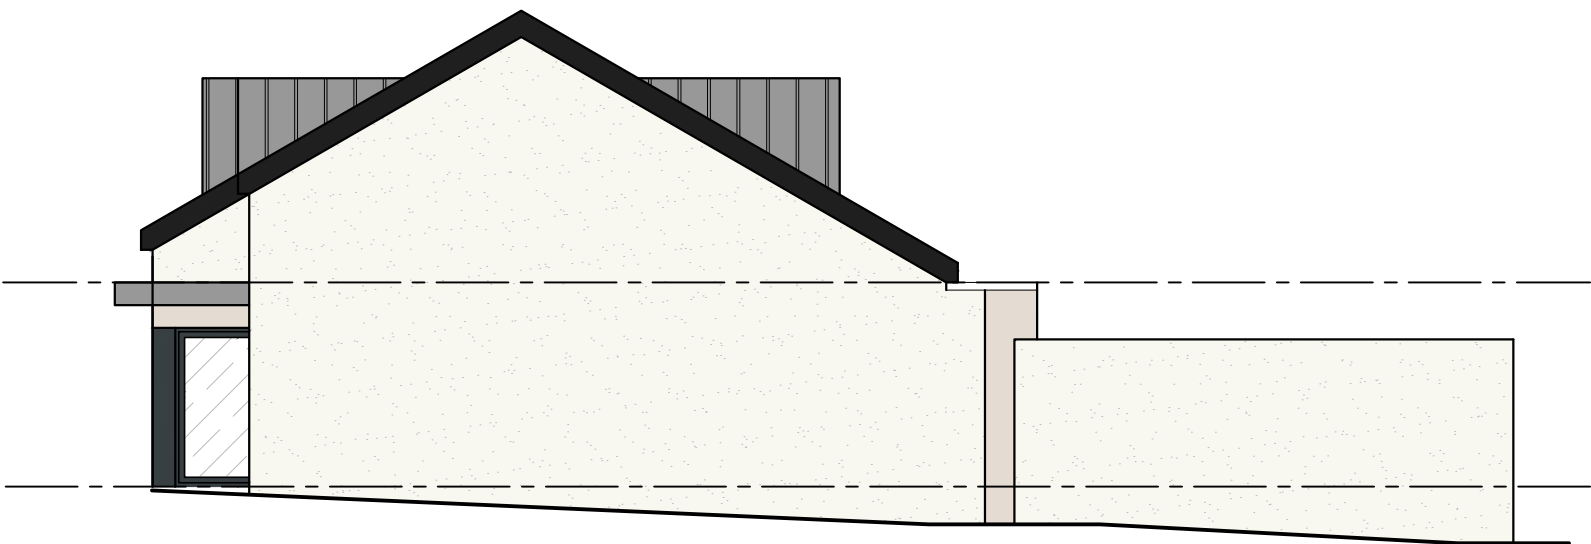

SIDE ELEVATION

D	Gables omitted and dormers added to form dormer bungalow	JF	JC	23.11.2021
C	Roof reduced further and front glazing reduced.	JF	JC	17.11.2021
B	Basement floor omitted.	JF	JC	13.10.2021
A	Garage door widened to accommodate swept path.	JF	JC	02.07.2021

DO NOT SCALE OFF THIS DRAWING

rev	description	drawn	auth	date
-----	-------------	-------	------	------

ACUMEN
DESIGNERS & ARCHITECTS

acumenarchitects.co.uk 01484 546 000
Headrow House, Old Leeds Road, Huddersfield, HD1 1SG

Client
MR A. BLAKEY

Project
**23 FALL LANE,
HEARTSHEAD**

Project No 2691	Drawing No (100)05	Rev D
---------------------------	------------------------------	-----------------

Description
**PROPOSED PLANS and
ELEVATIONS
(NEW DWELLING)**

Scale 1:100@ A1	Date Drawn MAY'21	Drawn By JF	Authorised By JC
---------------------------	-----------------------------	-----------------------	----------------------------

Purpose of issue
Planning ☒ Building Regs ☐ Tender ☐ Construction ☐ Comment ☐ Info ☐