
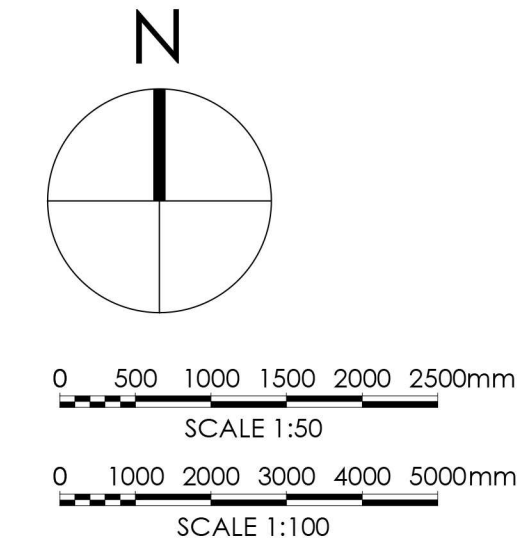
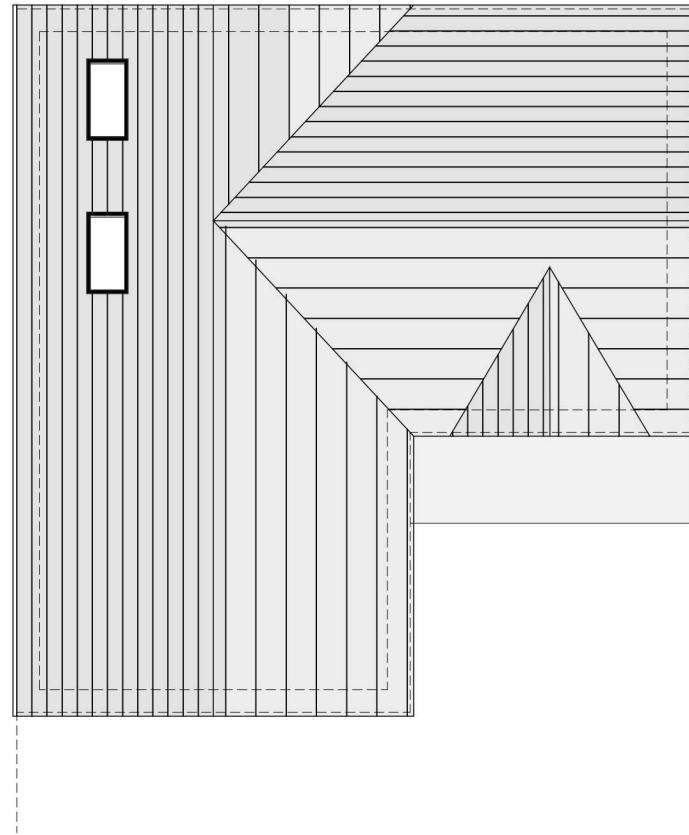
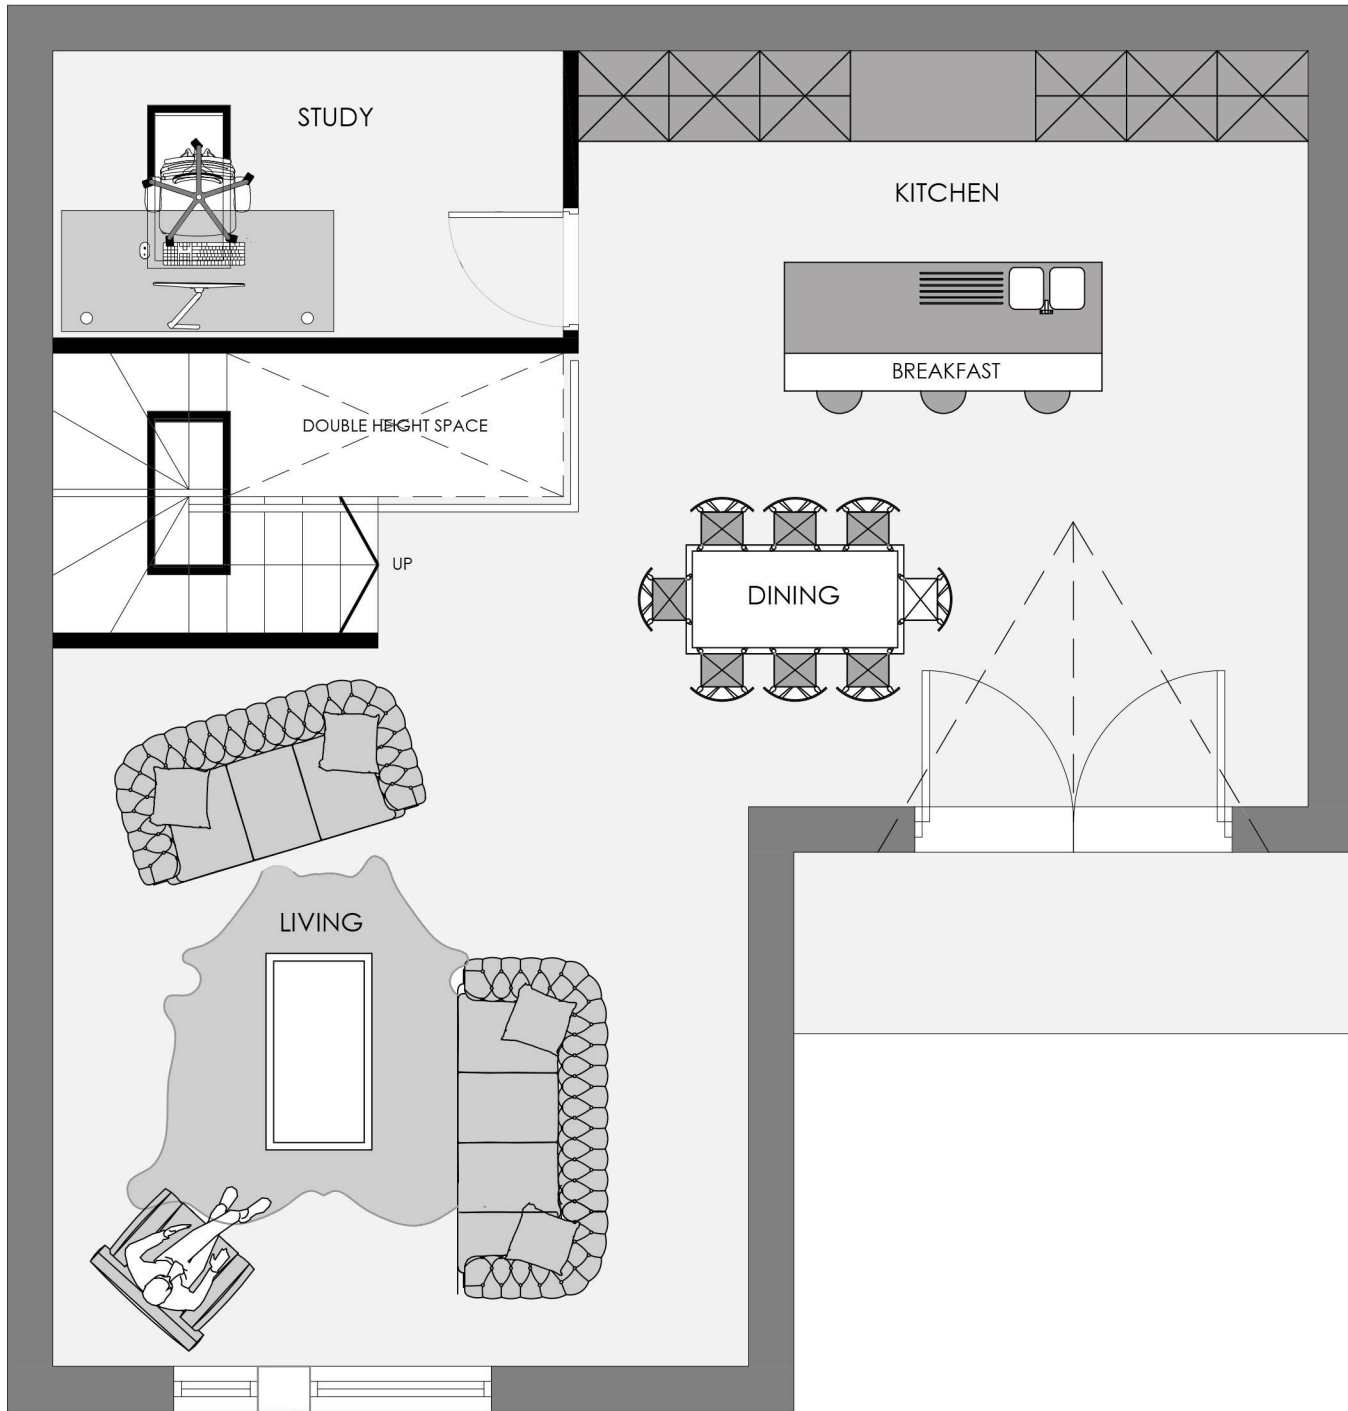


Notes_

PLANNING

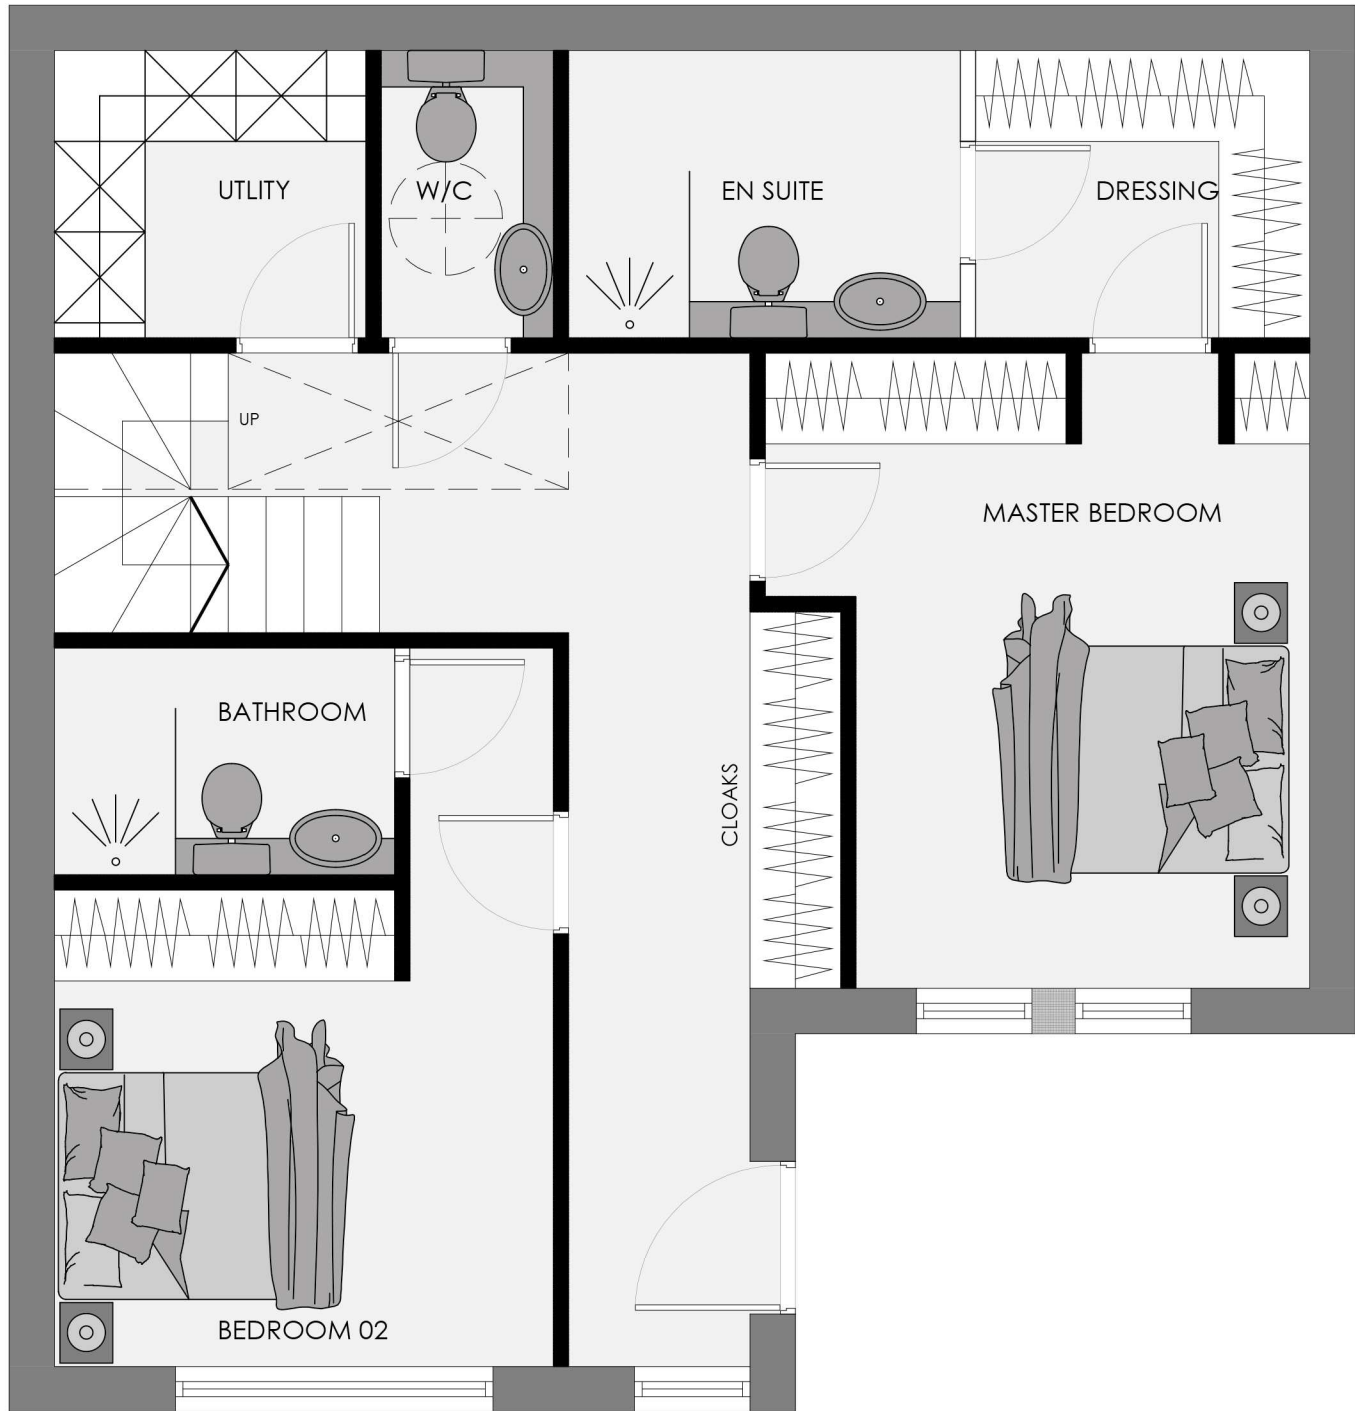

Note:
Surrounding contextual buildings and information are based on received ordnance survey drawings and are shown for illustrative purposes only. assumed site boundary is subject to confirmation to legal confirmation

Note:
Information is based on OS map and received information and is subject to full topographical survey. Assumed site boundary and site constraints subject to legal confirmation. All Legal easements and extent of existing underground services locations are subject to confirmation.

GROUND FLOOR PLAN_
AS PROPOSED_
Scale 1_50

FIRST FLOOR PLAN_
AS PROPOSED_
Scale 1_50

ROOF PLAN_
AS PROPOSED_
Scale 1_100

Rev_ Date_ Amendments_ By_ Apr'd_

Eight_ OneTwo Architects

Tel_ +44 [0]7761 570735
Email_ mail@eightonetwo.co.uk
www.eightonetwo.co.uk
Studio A5, Brooke's Mill, Armitage Bridge, Huddersfield, HD4 7NR

Drawing Status_
PLANNING

Client_
MR + MRS WILKINSON

Project_
PROPOSED DETACHED DWELLING WITHIN THE CURTILDEGE OF 30 CLOUGH PARK, HUDDERSFIELD

Drawing Title_
AS PROPOSED FLOOR PLANS

Drawing Scale_ 1:50 1:100
Drawn By_ JAL
Checked By_ JAL

Paper Size_ A1
Drawn Date_ 23/07/2020
Checked Date_ 10/05/2021

Drawing Number_
20_816 110