


Notes:
1. Setting out to be the responsibility of contractor.
2. Contractor to pay particular attention to pitch of roof and headroom at stairs.
3. Any discrepancies to be reported to Colne Valley Design.

0m Scale 1:50 4m
0m Scale 1:100 8m
0m Scale 1:200 16m
0m Scale 1:500 40m
0m Scale 1:1250 100m


(When to scale of original plan bar = 8cm)



Proposed front elevation (1:100).

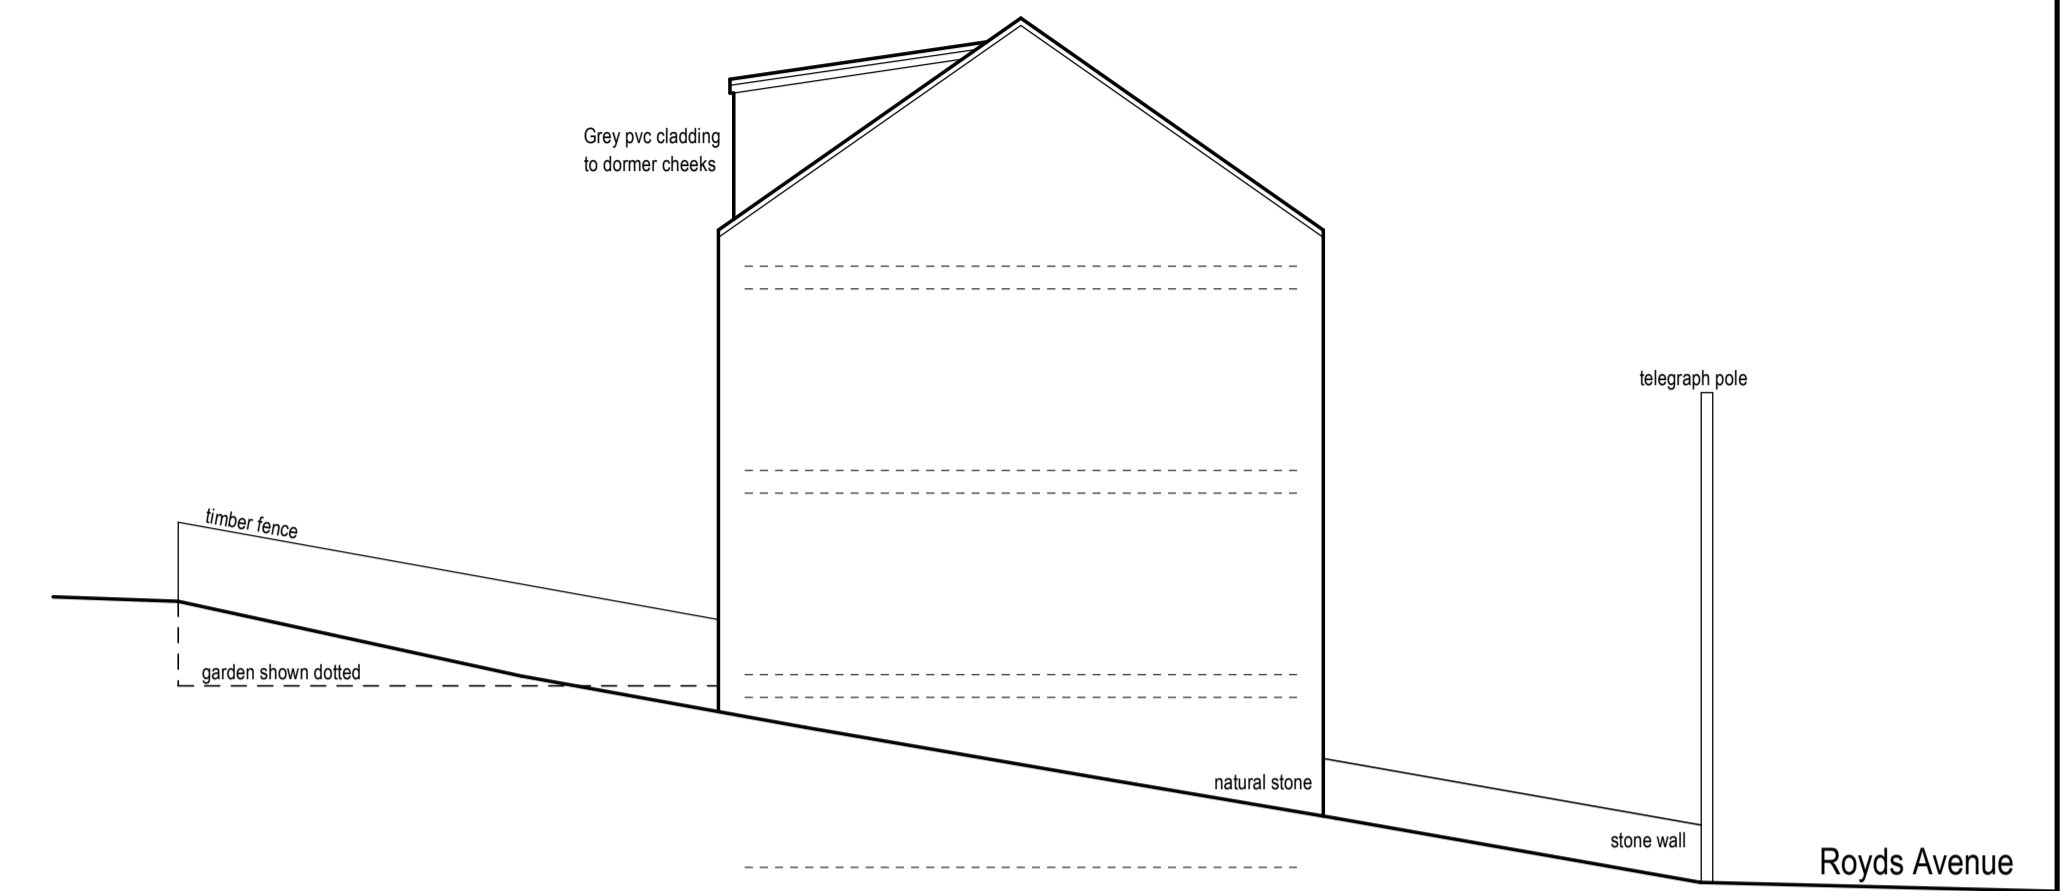


Proposed side elevation (1:100).

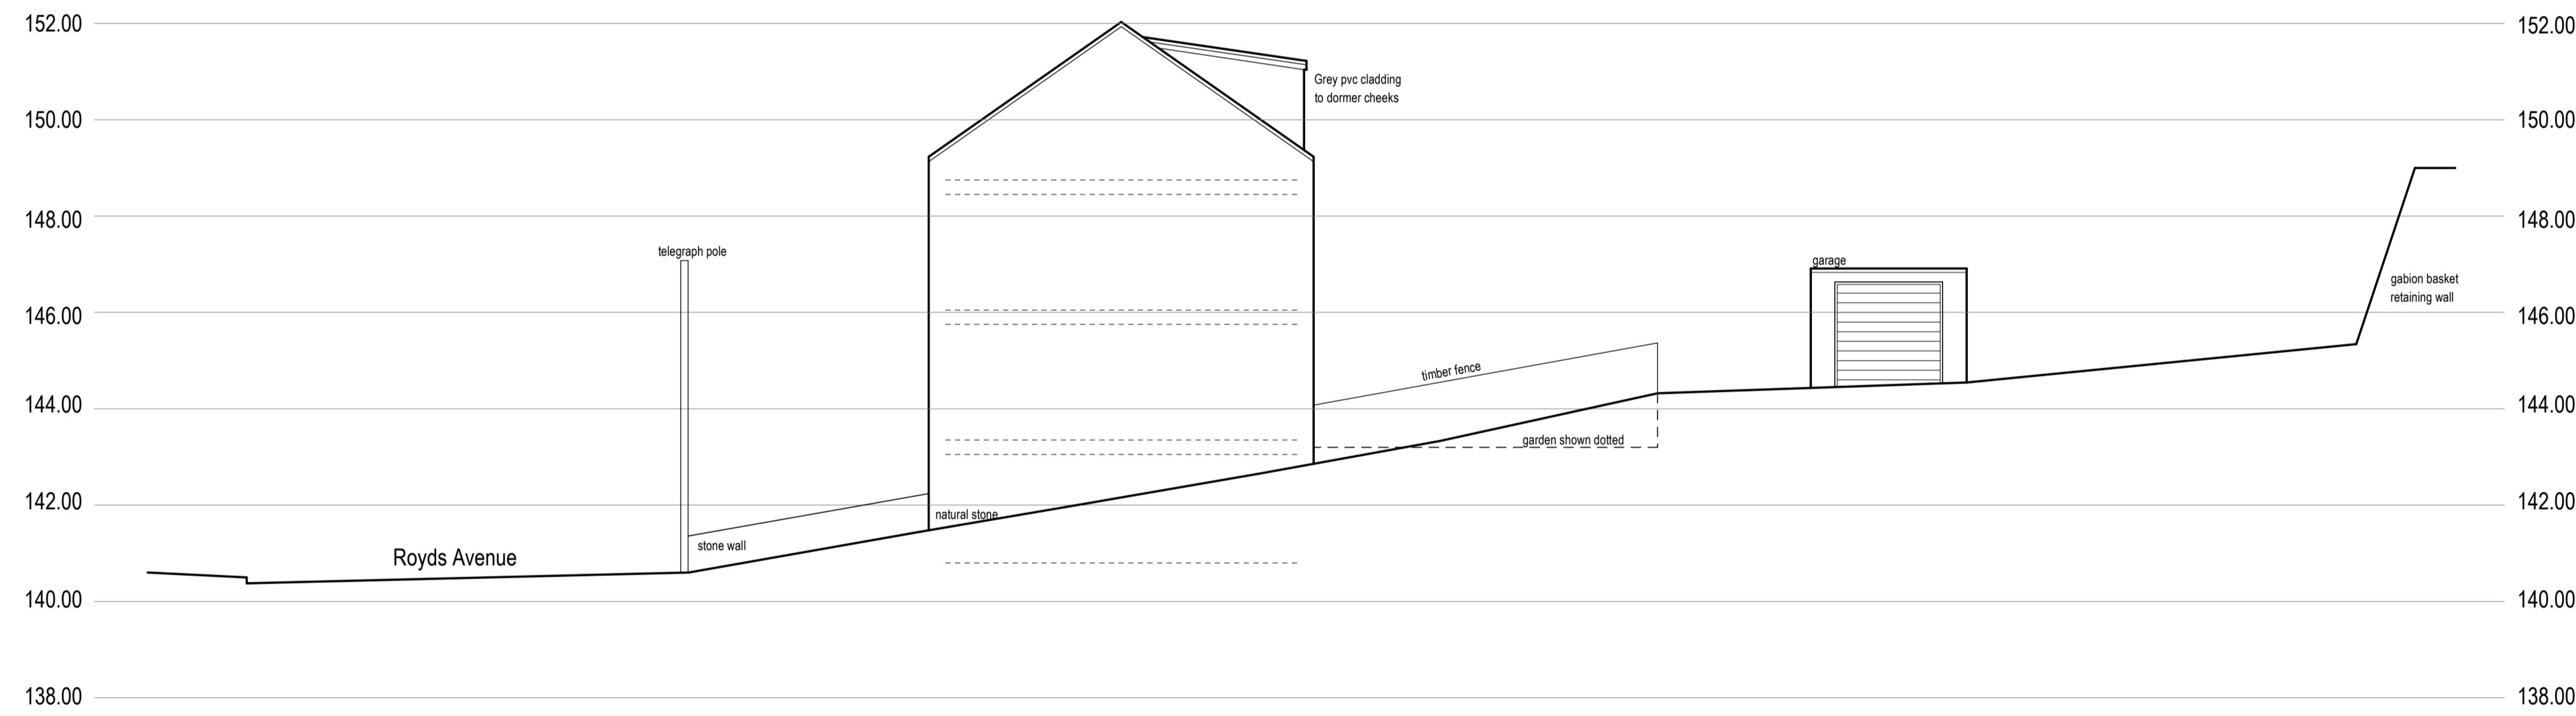

Proposed side elevation (1:100).



Proposed rear elevation (1:100).

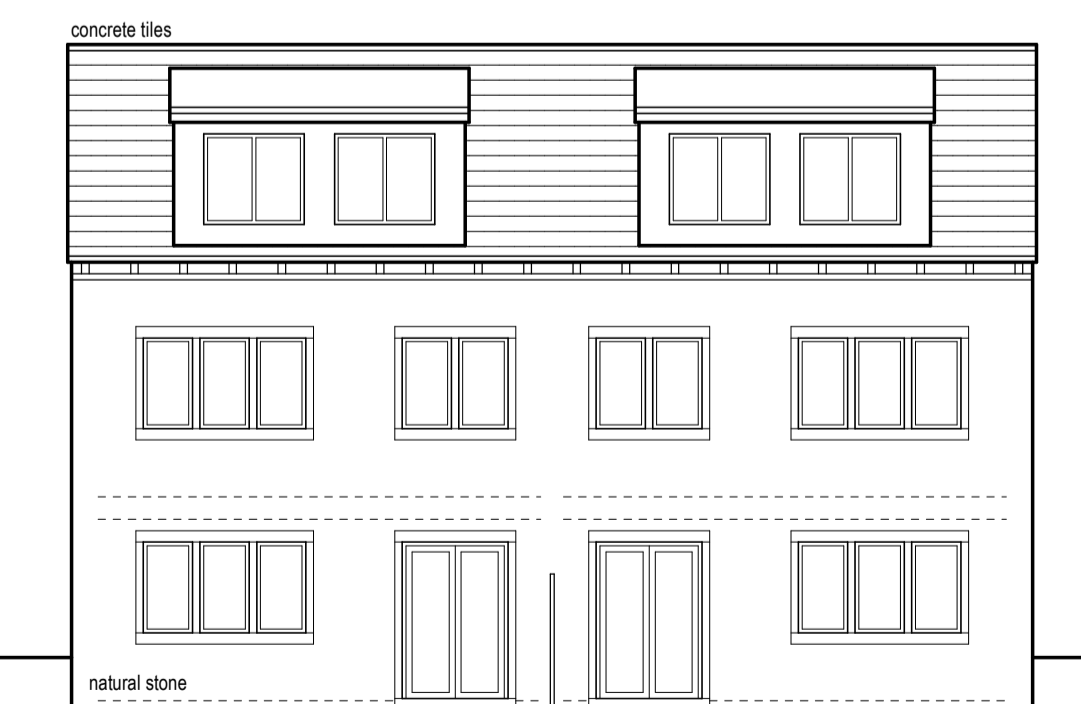

Full rear elevation (1:100).



Colne Valley Design
8 Meadow Lane
Slaithwaite
Huddersfield HD7 5EX

Tel: 01484 842097
Mobile: 07867 803312
E-mail: mitchell@sbhomes.co.uk

Proprietor: S.A. Mitchell (A/CIOB)

Project
Proposed Residential Development.

For
R J Atkinson Developments Ltd.

Address
**Royds Avenue
Linthwaite
HD7 5QU.**

Title
Proposed Elevations.

Job No. 20 J 55.	Drawing number P 04.	Date Feb 2021.
----------------------------	--------------------------------	--------------------------