



Notes:
1. Setting out to be the responsibility of contractor.
2. Contractor to pay particular attention to pitch of roof and headroom at stairs.
3. Any discrepancies to be reported to Colne Valley Design.


0m 4m
0m 8m
0m 16m
0m 40m
0m 100m
Scale 1:50
Scale 1:100
Scale 1:200
Scale 1:500
Scale 1:1250
(When to scale of original plan bar = 8cm)

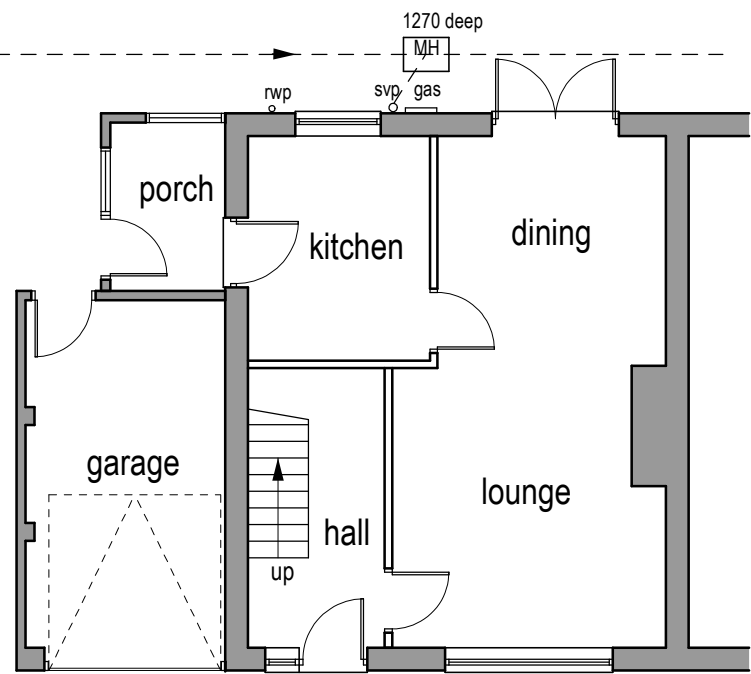


Existing ground floor layout (1:100)

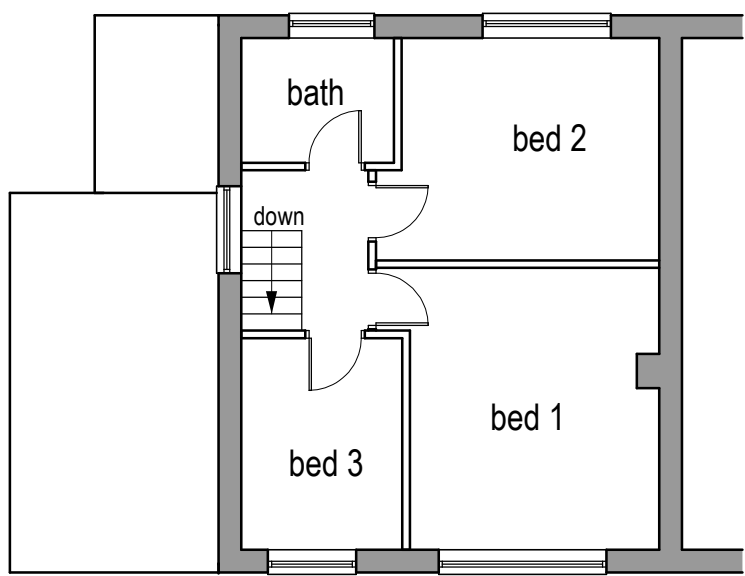


Existing first floor layout (1:100)

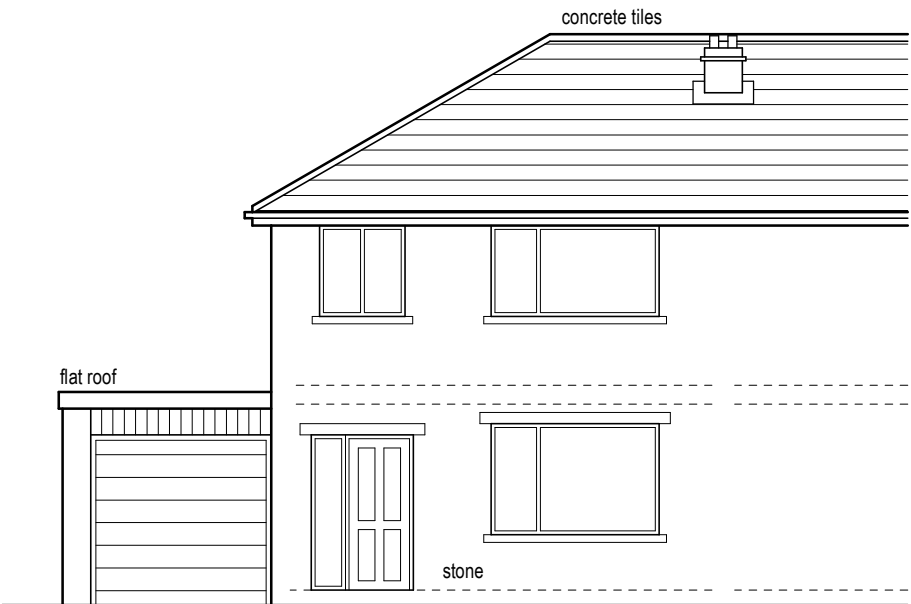


Existing front elevation (1:100)

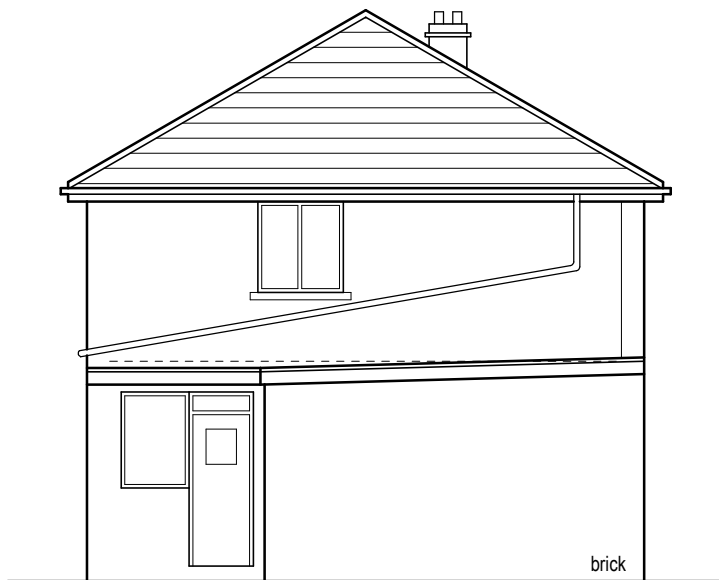


Existing side elevation (1:100)

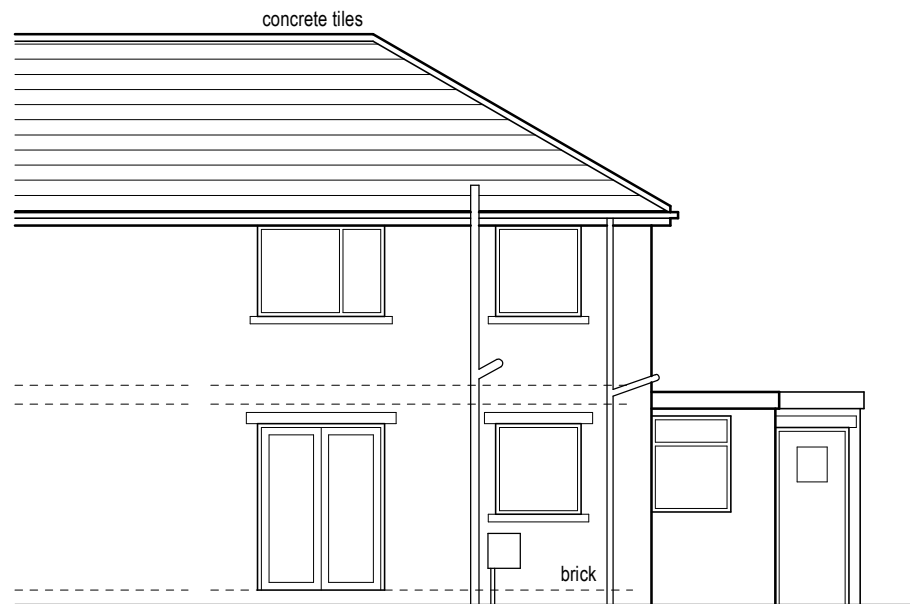


Existing rear elevation (1:100)

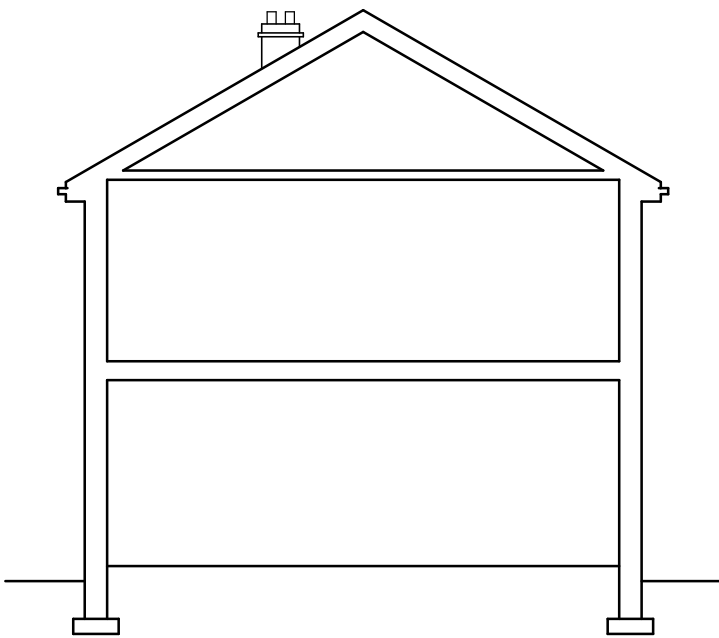


Existing cross section (1:100)

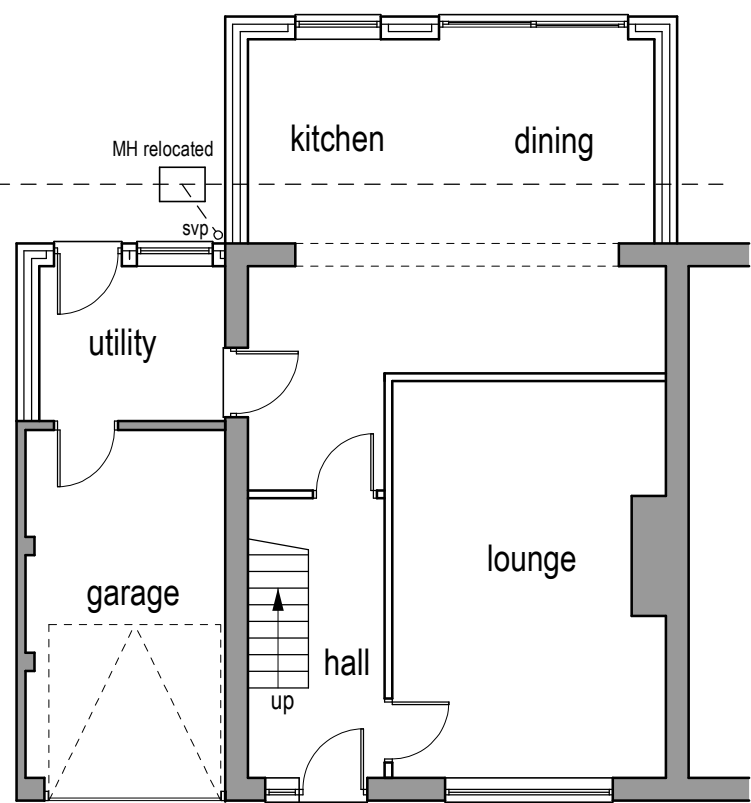


Proposed ground floor layout (1:100)

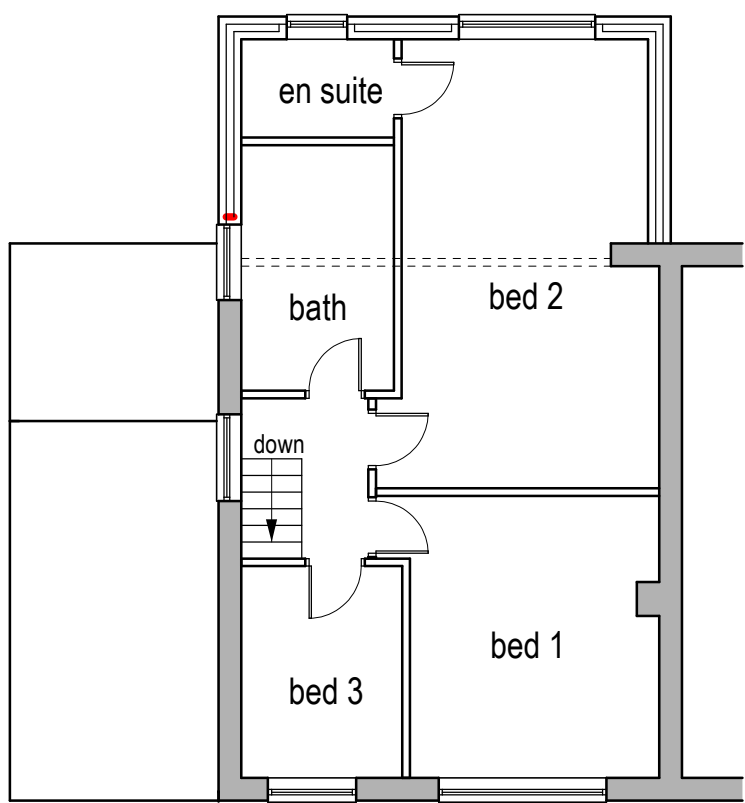


Proposed first floor layout (1:100)

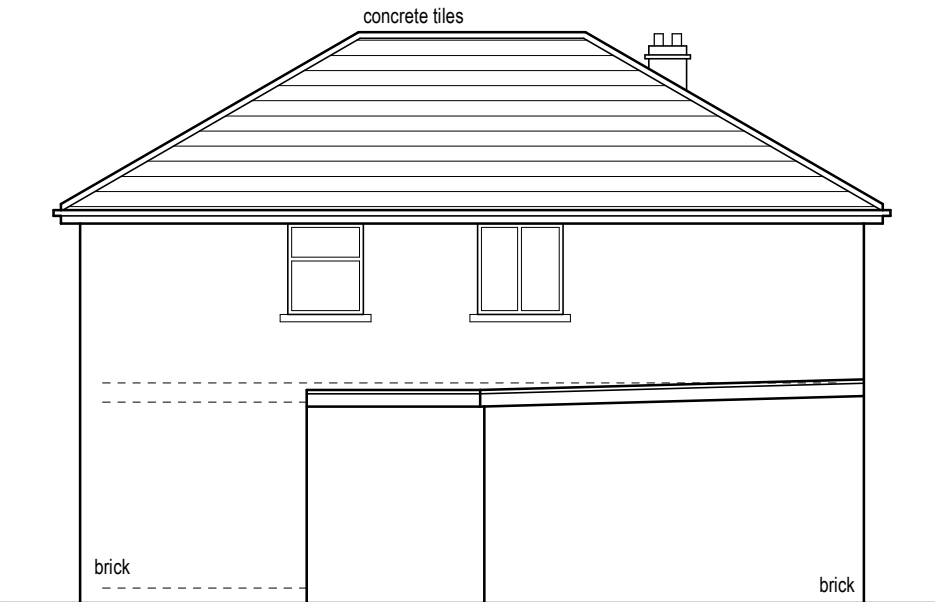


Proposed side elevation (1:100)

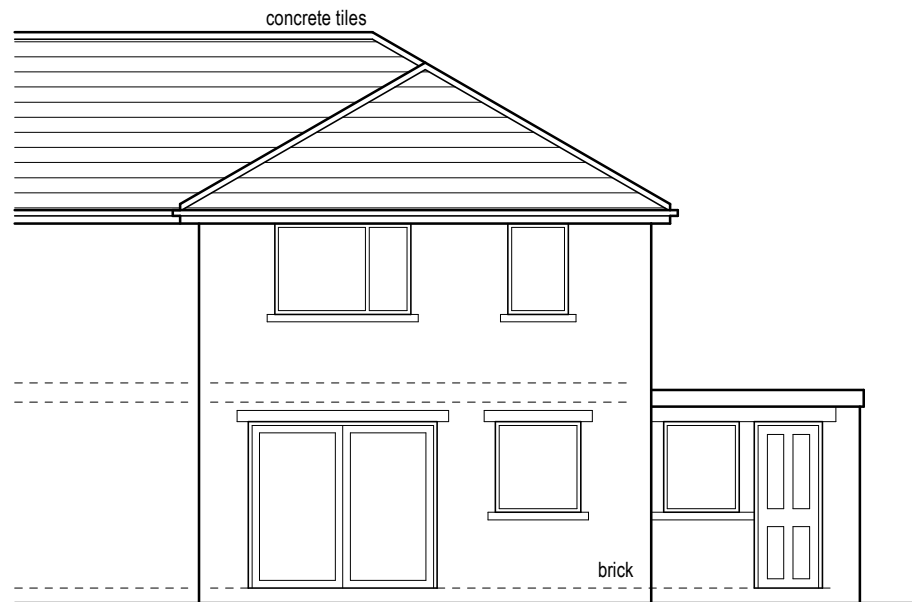


Proposed rear elevation (1:100)

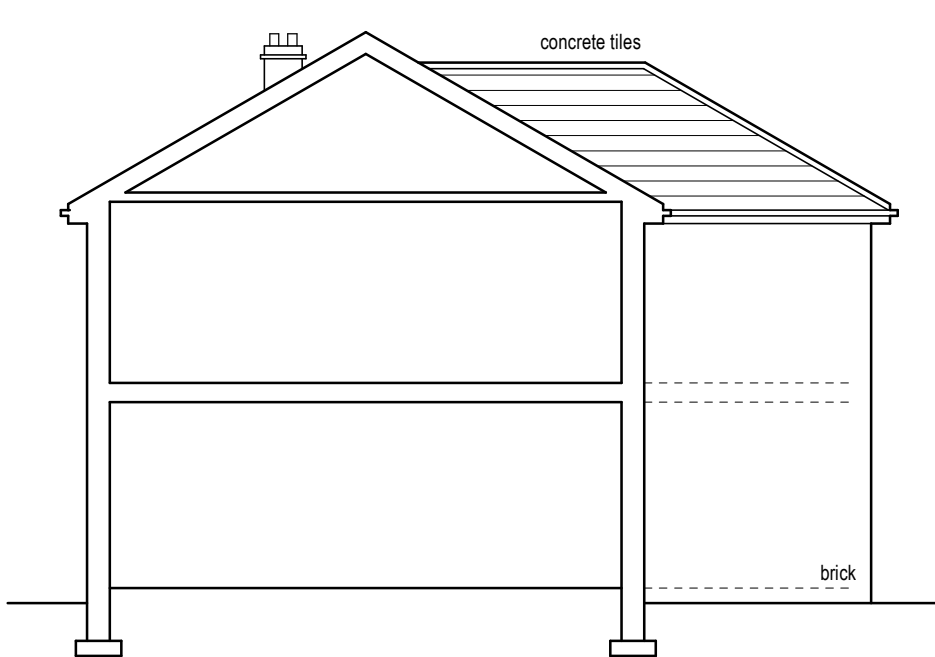


Proposed sectional elevation (1:100)

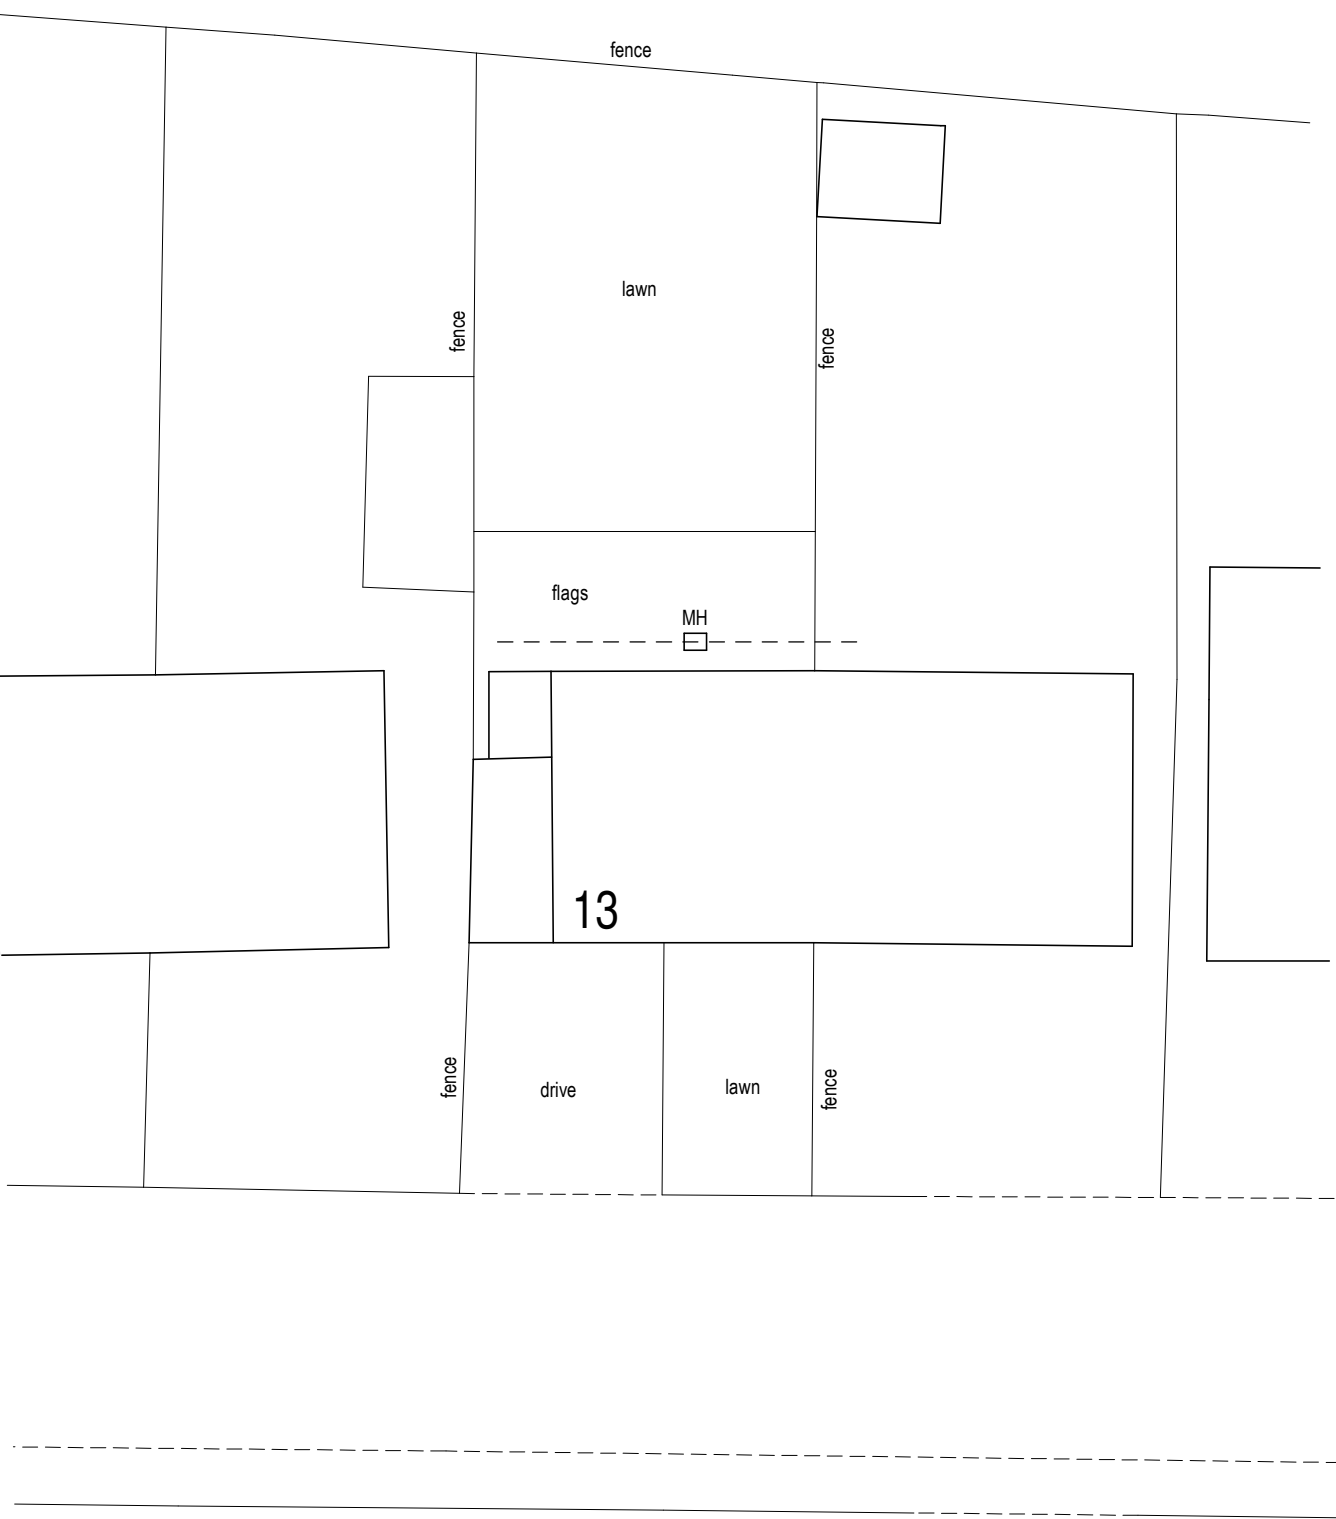


Existing site plan (1:200)

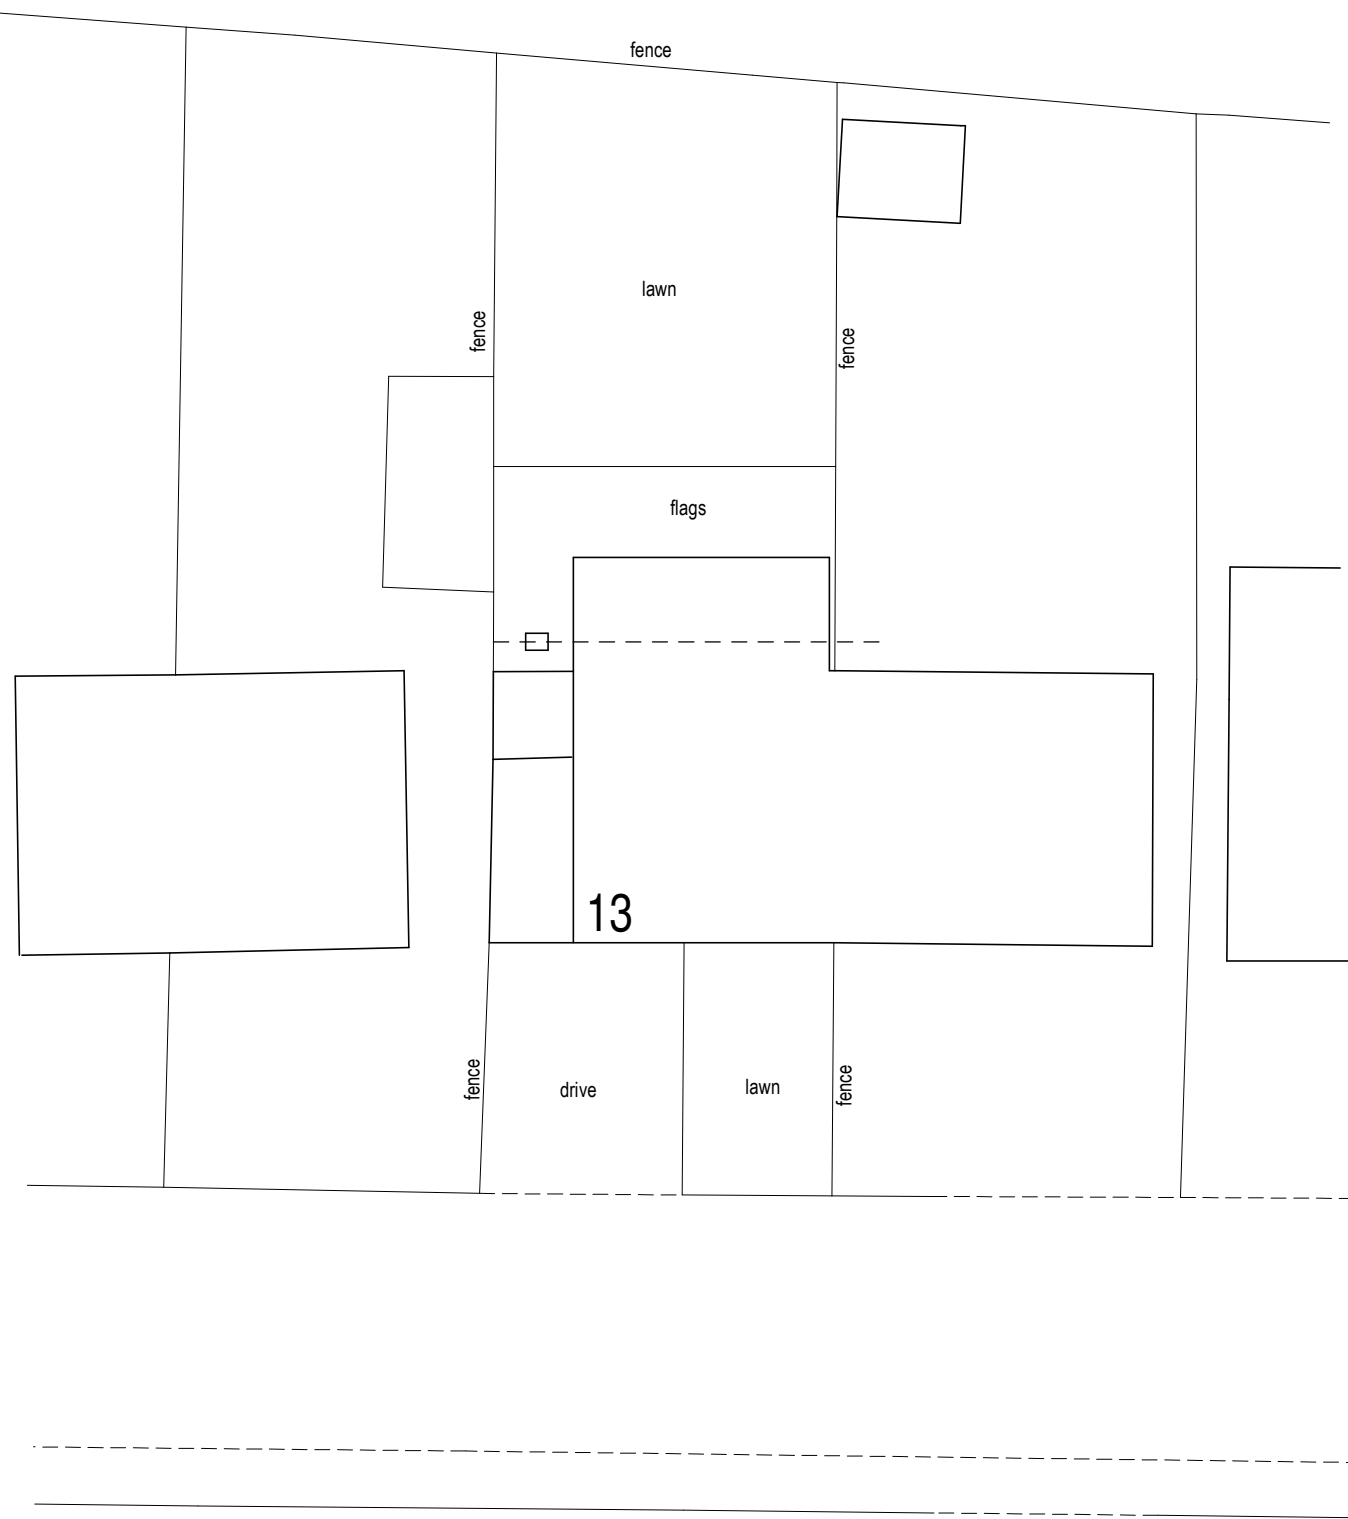

Proposed site plan (1:200)

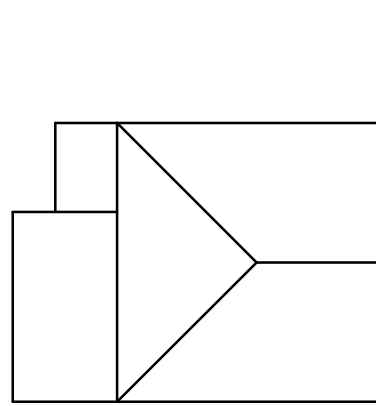

Existing roof plan (1:200)

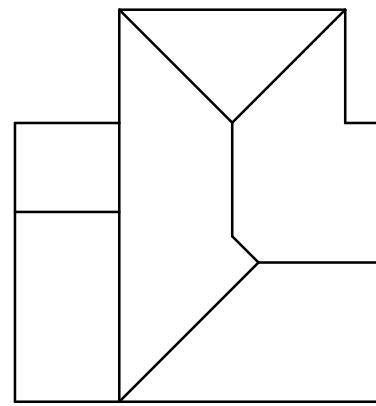

Proposed roof plan (1:200)



Location plan (1:1250)



Project Proposed rear extension.		
For J Ghee and B Mozley.		
Address 13 Moorside Road Honley HD9 6HR.		
Title Planning Drawing.		
Scale As stated	Drawing number 01.	Date May 2021.