




Written dimensions on these drawings shall take precedence over scaled dimensions. Contractors shall verify and be responsible for all dimensions and conditions on the project and UH Design must be notified of any variations from the dimensions and conditions shown by these drawings prior to commencement of any work. All contractors are deemed to have made themselves aware of site conditions prior to entering into any contract.

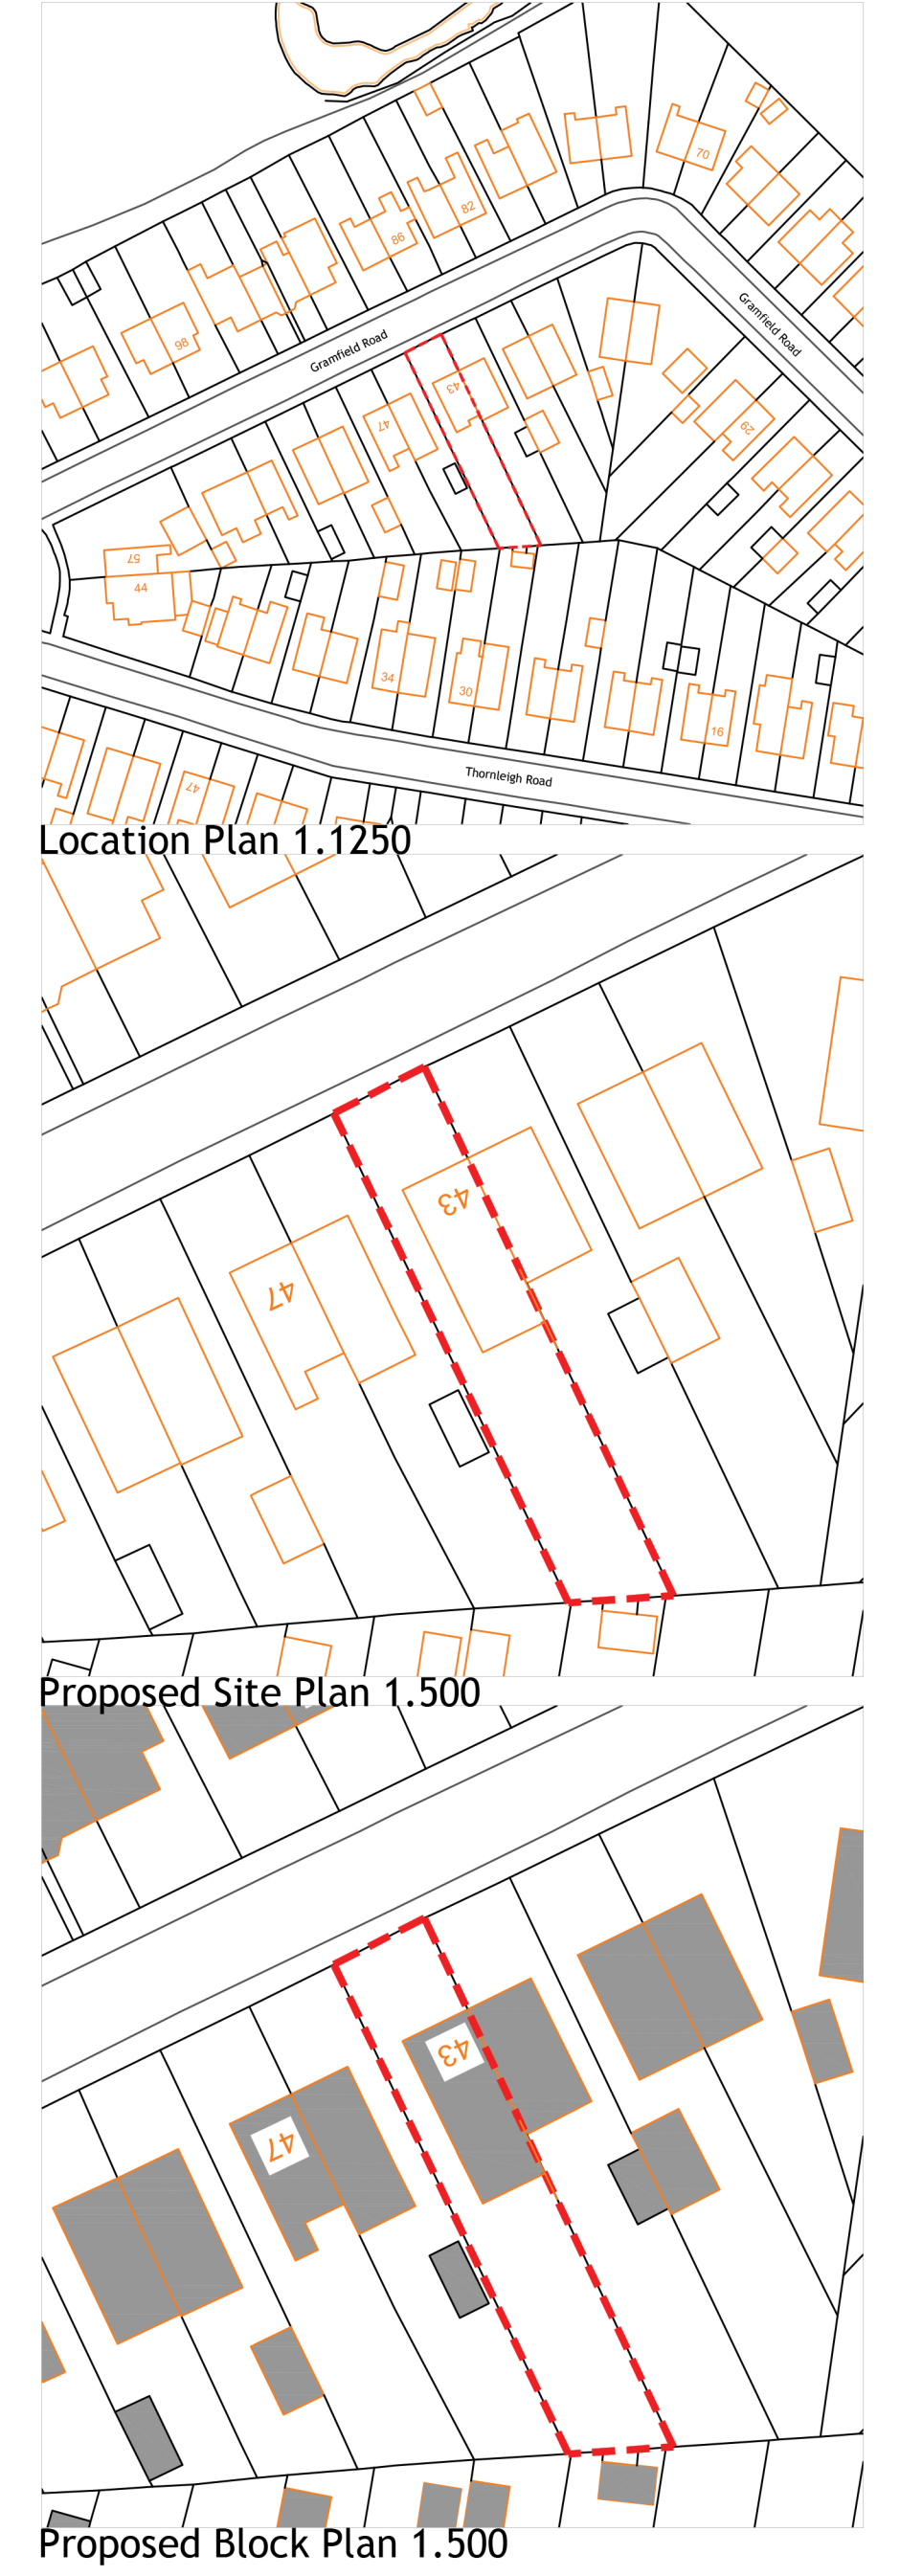


REV	DESCRIPTION	DATE	DRAWN

 


CLIENT	Mr Tariq Bashir		
ADDRESS	43 Gramfield Road, Crossland moor HD4 5QB		
PROJECT	Extention to porch		
DRAWING	Proposed Layout and Elevation		
DRAWN	UH	DATE	Jan 21
SCALE	1.50@A1		
DWG No.	1539/02		
STATUS	PLANNING		

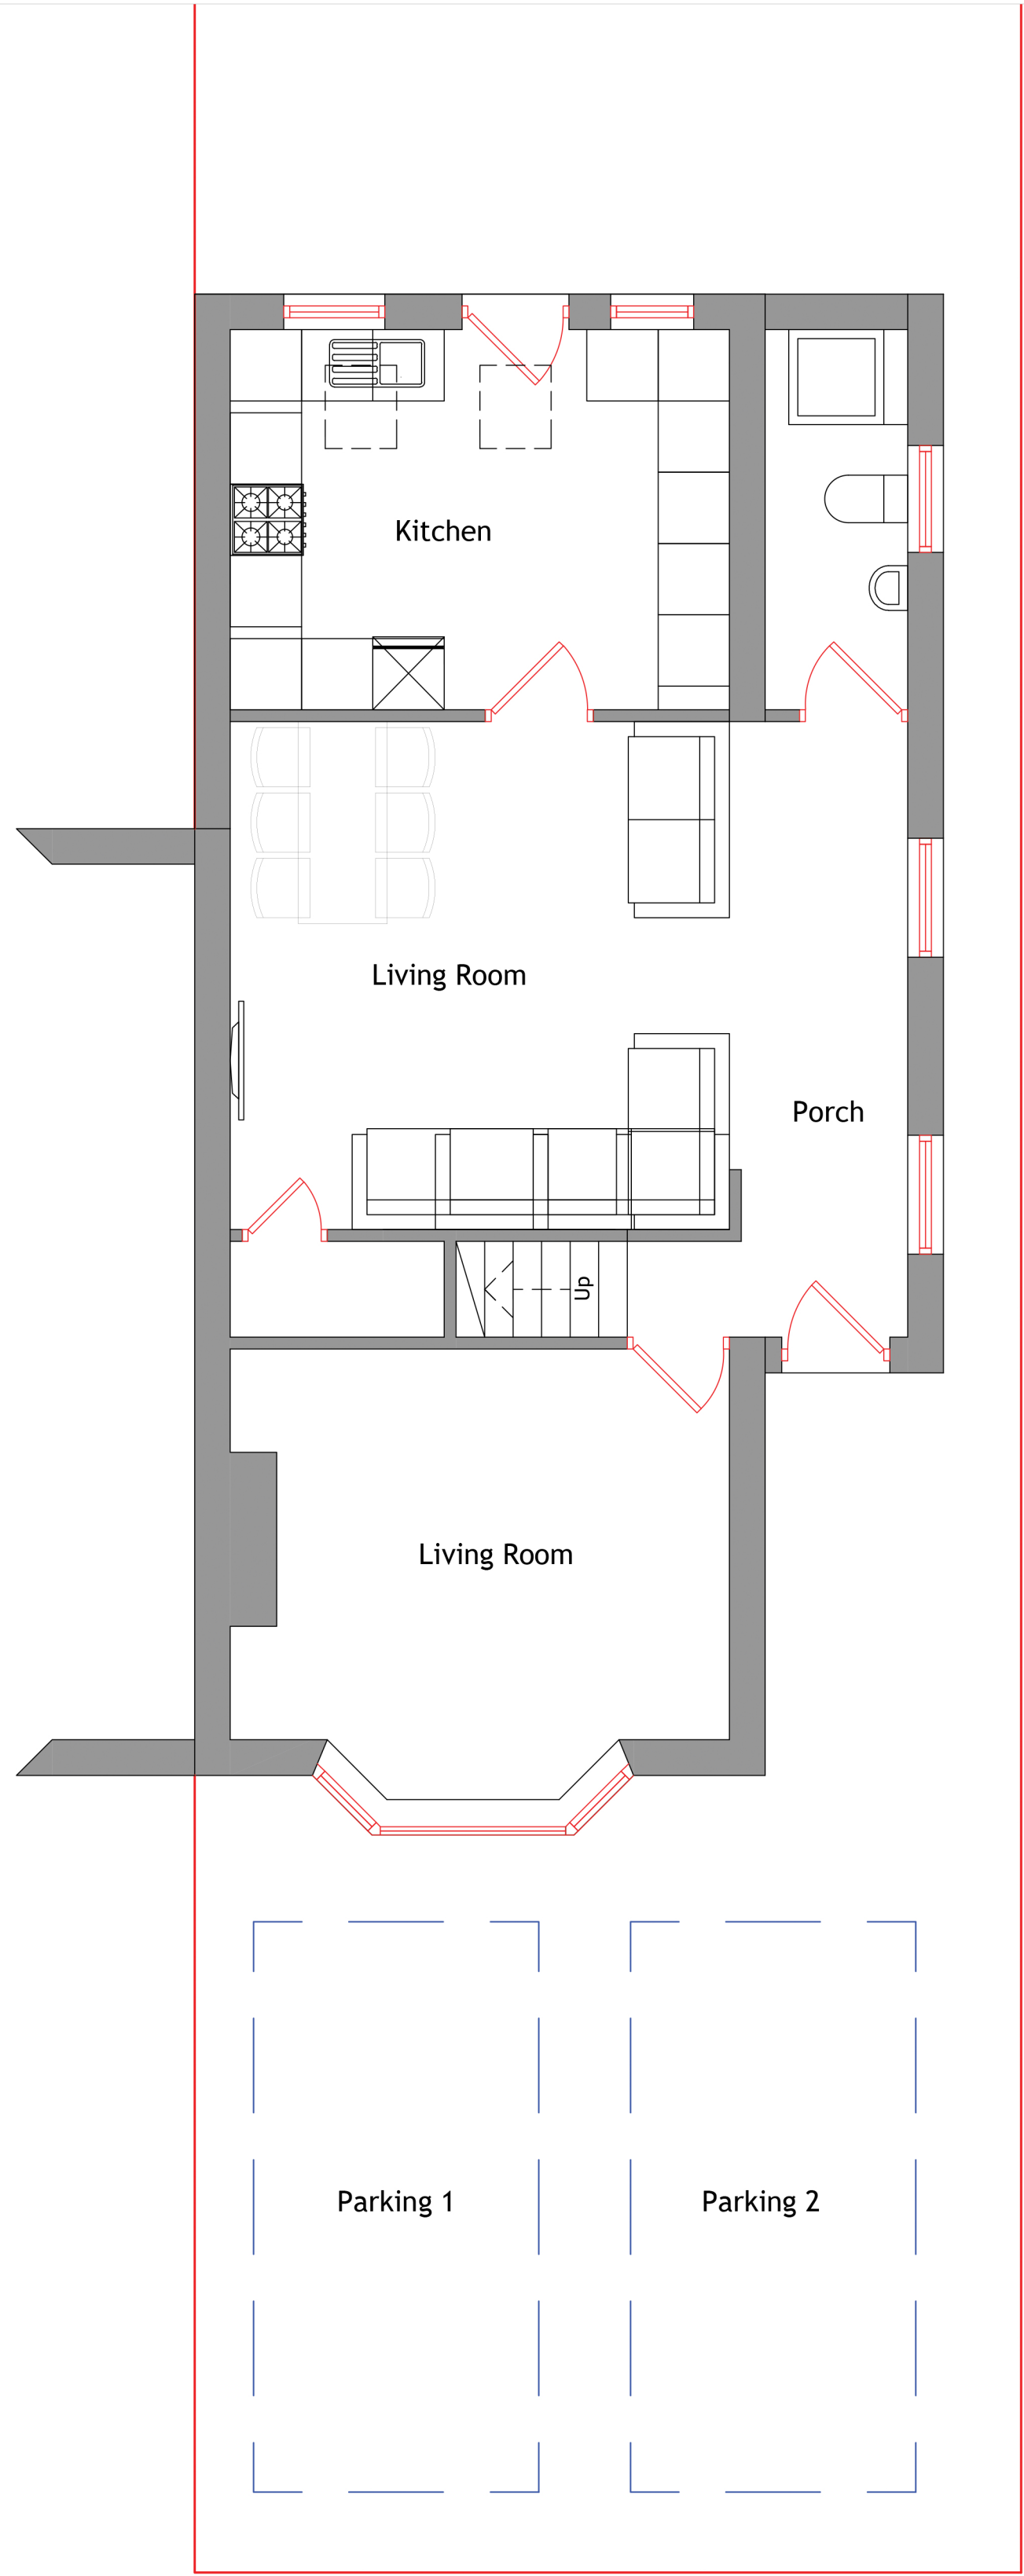


Ground Floor Layout 1.50

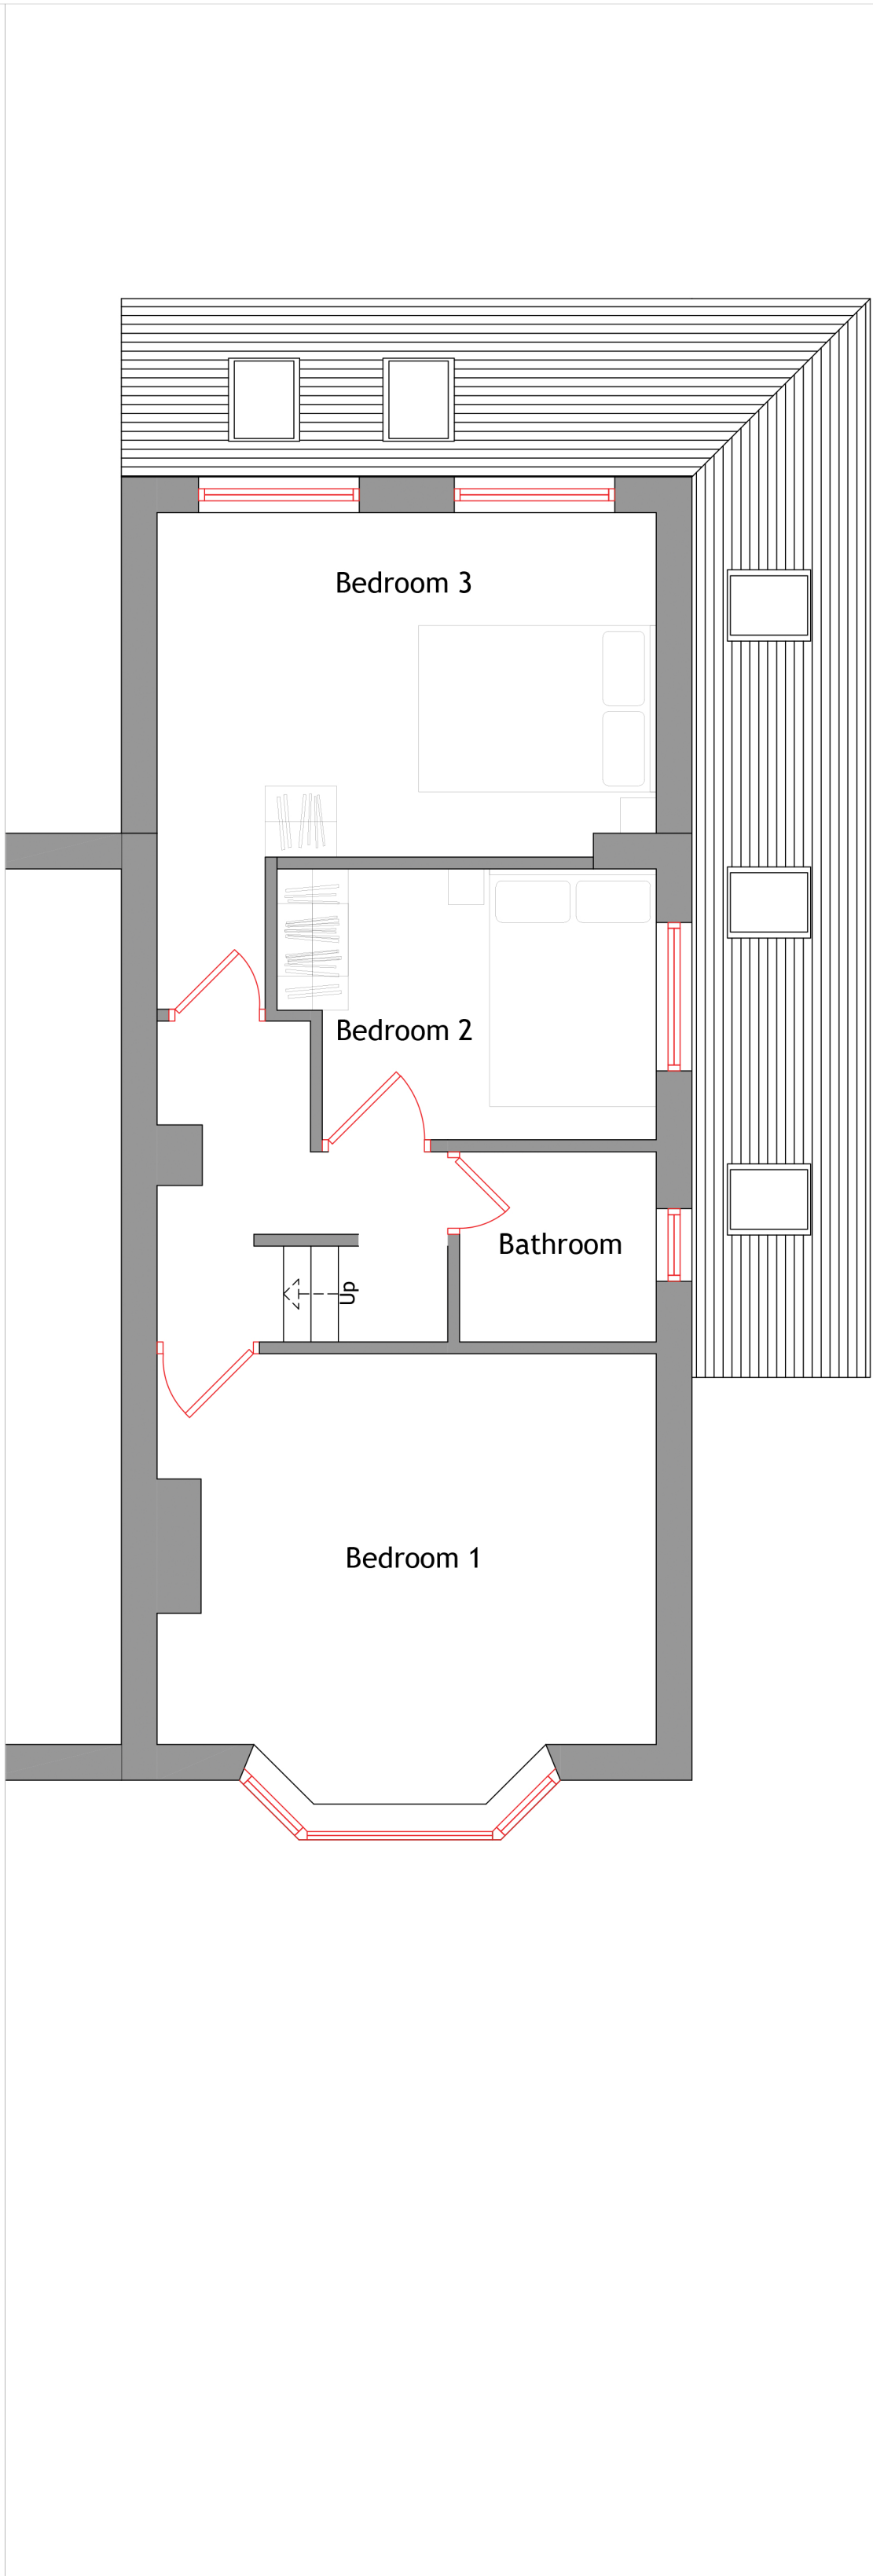


First Floor Layout 1.50

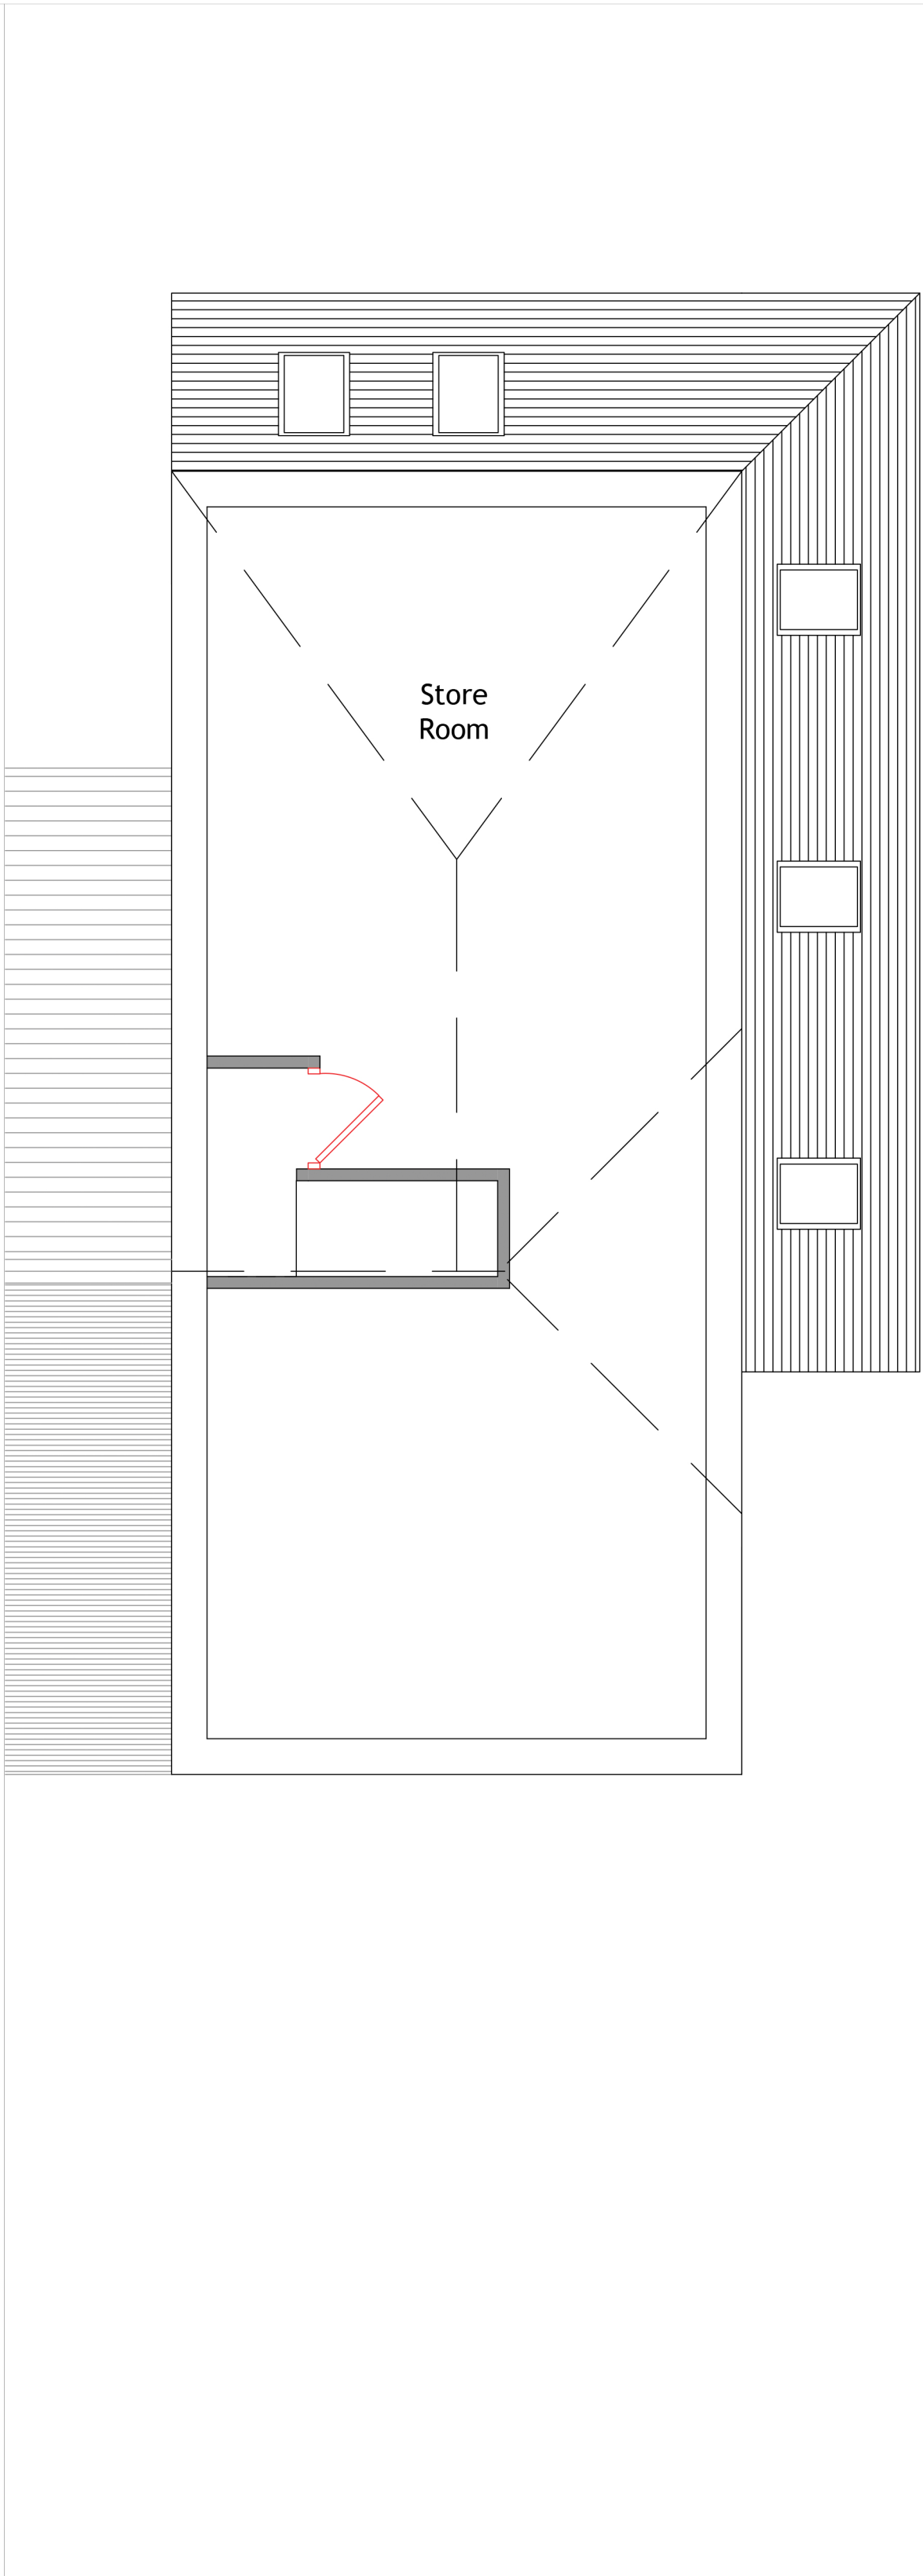

Loft Layout 1.50

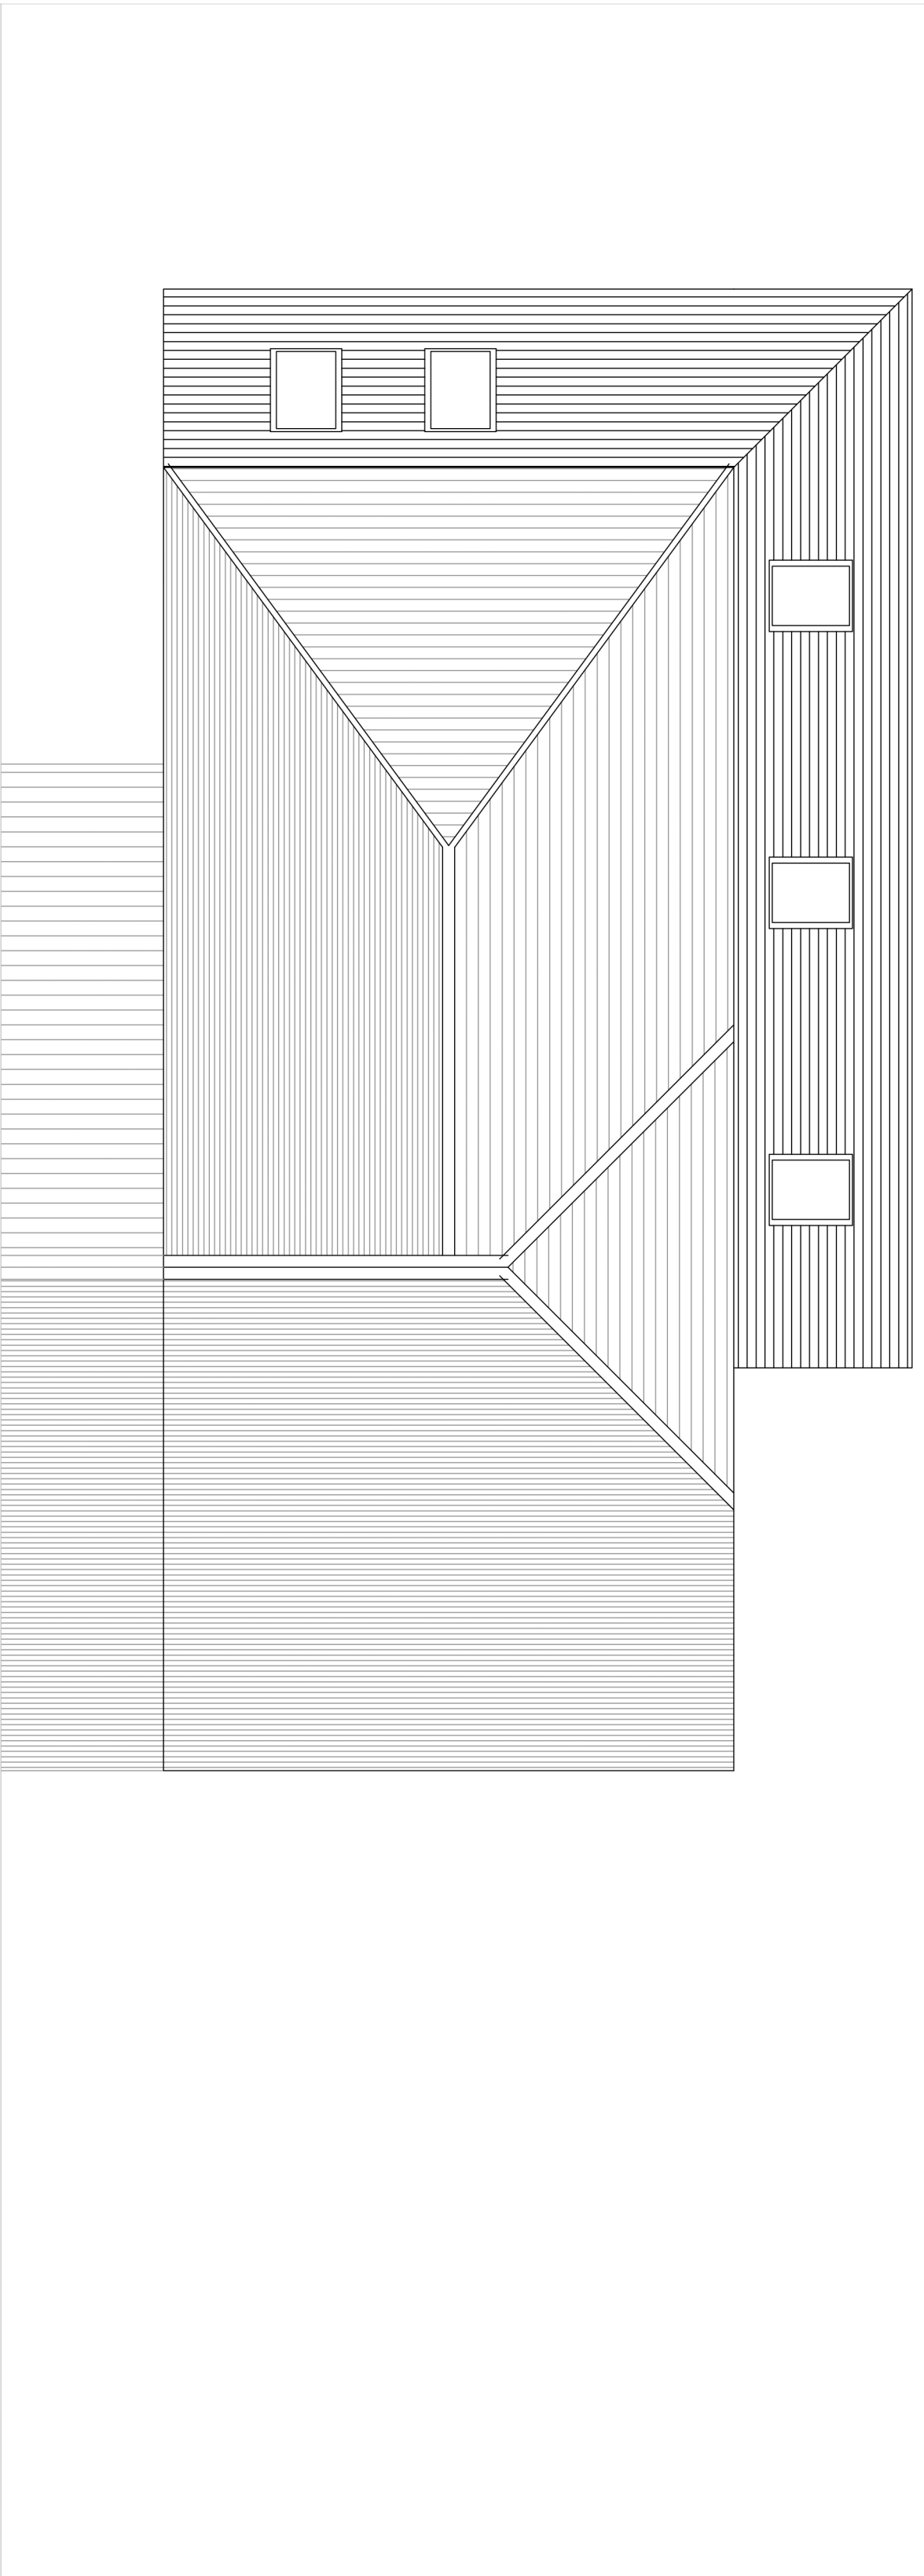


Roof Layout 1.50

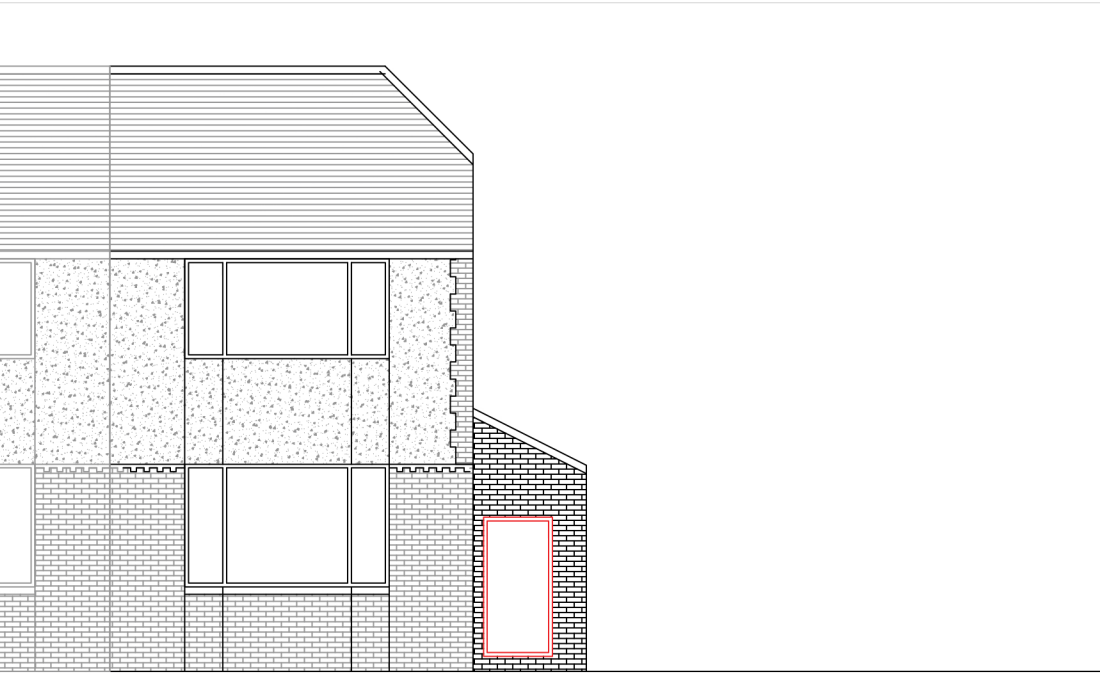


Front Elevation 1.100



Side Elevation 1.100

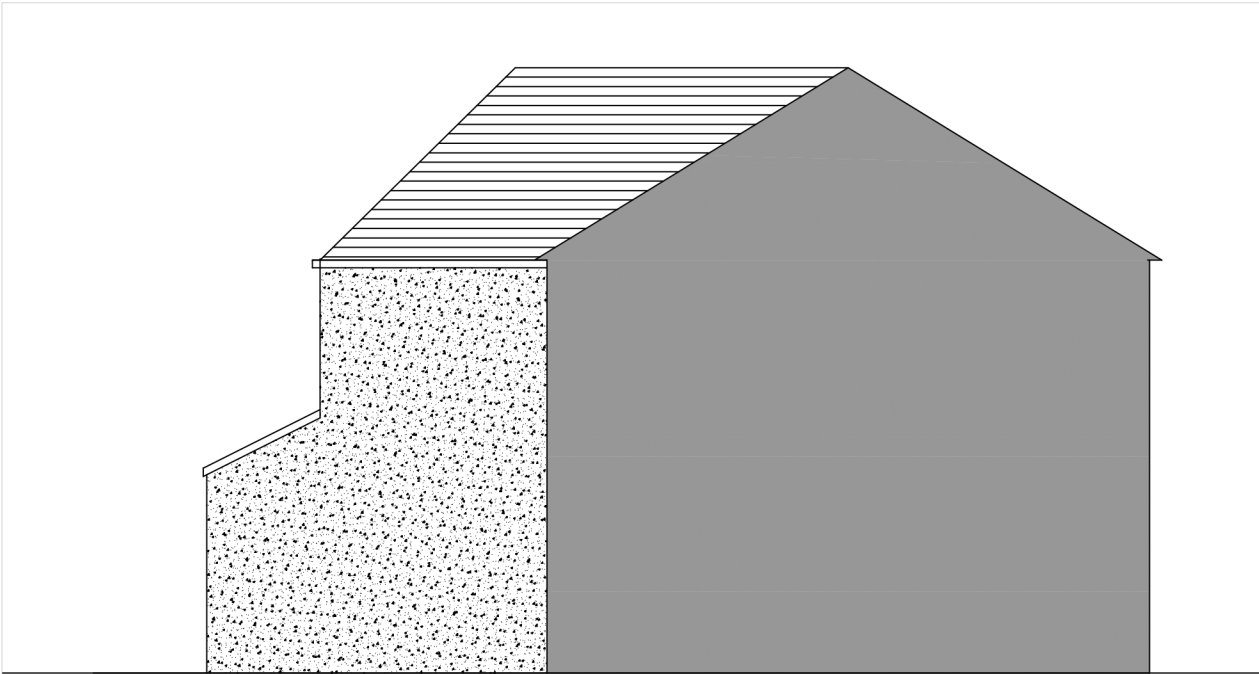

Side Elevation 1.100

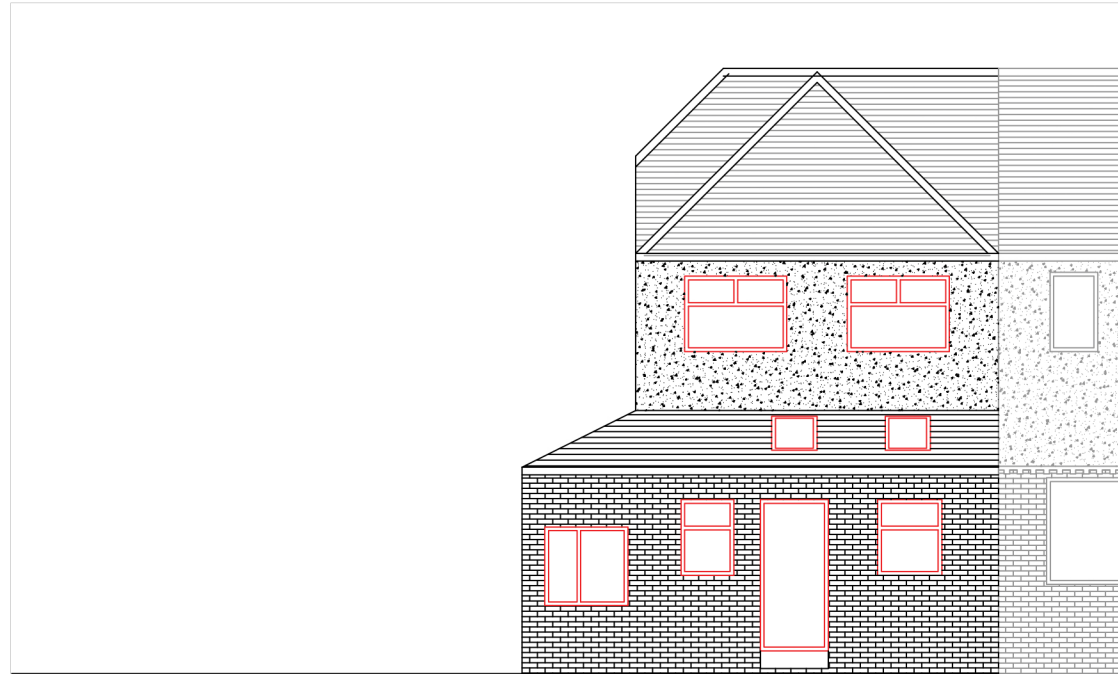

Rear Elevation 1.100