


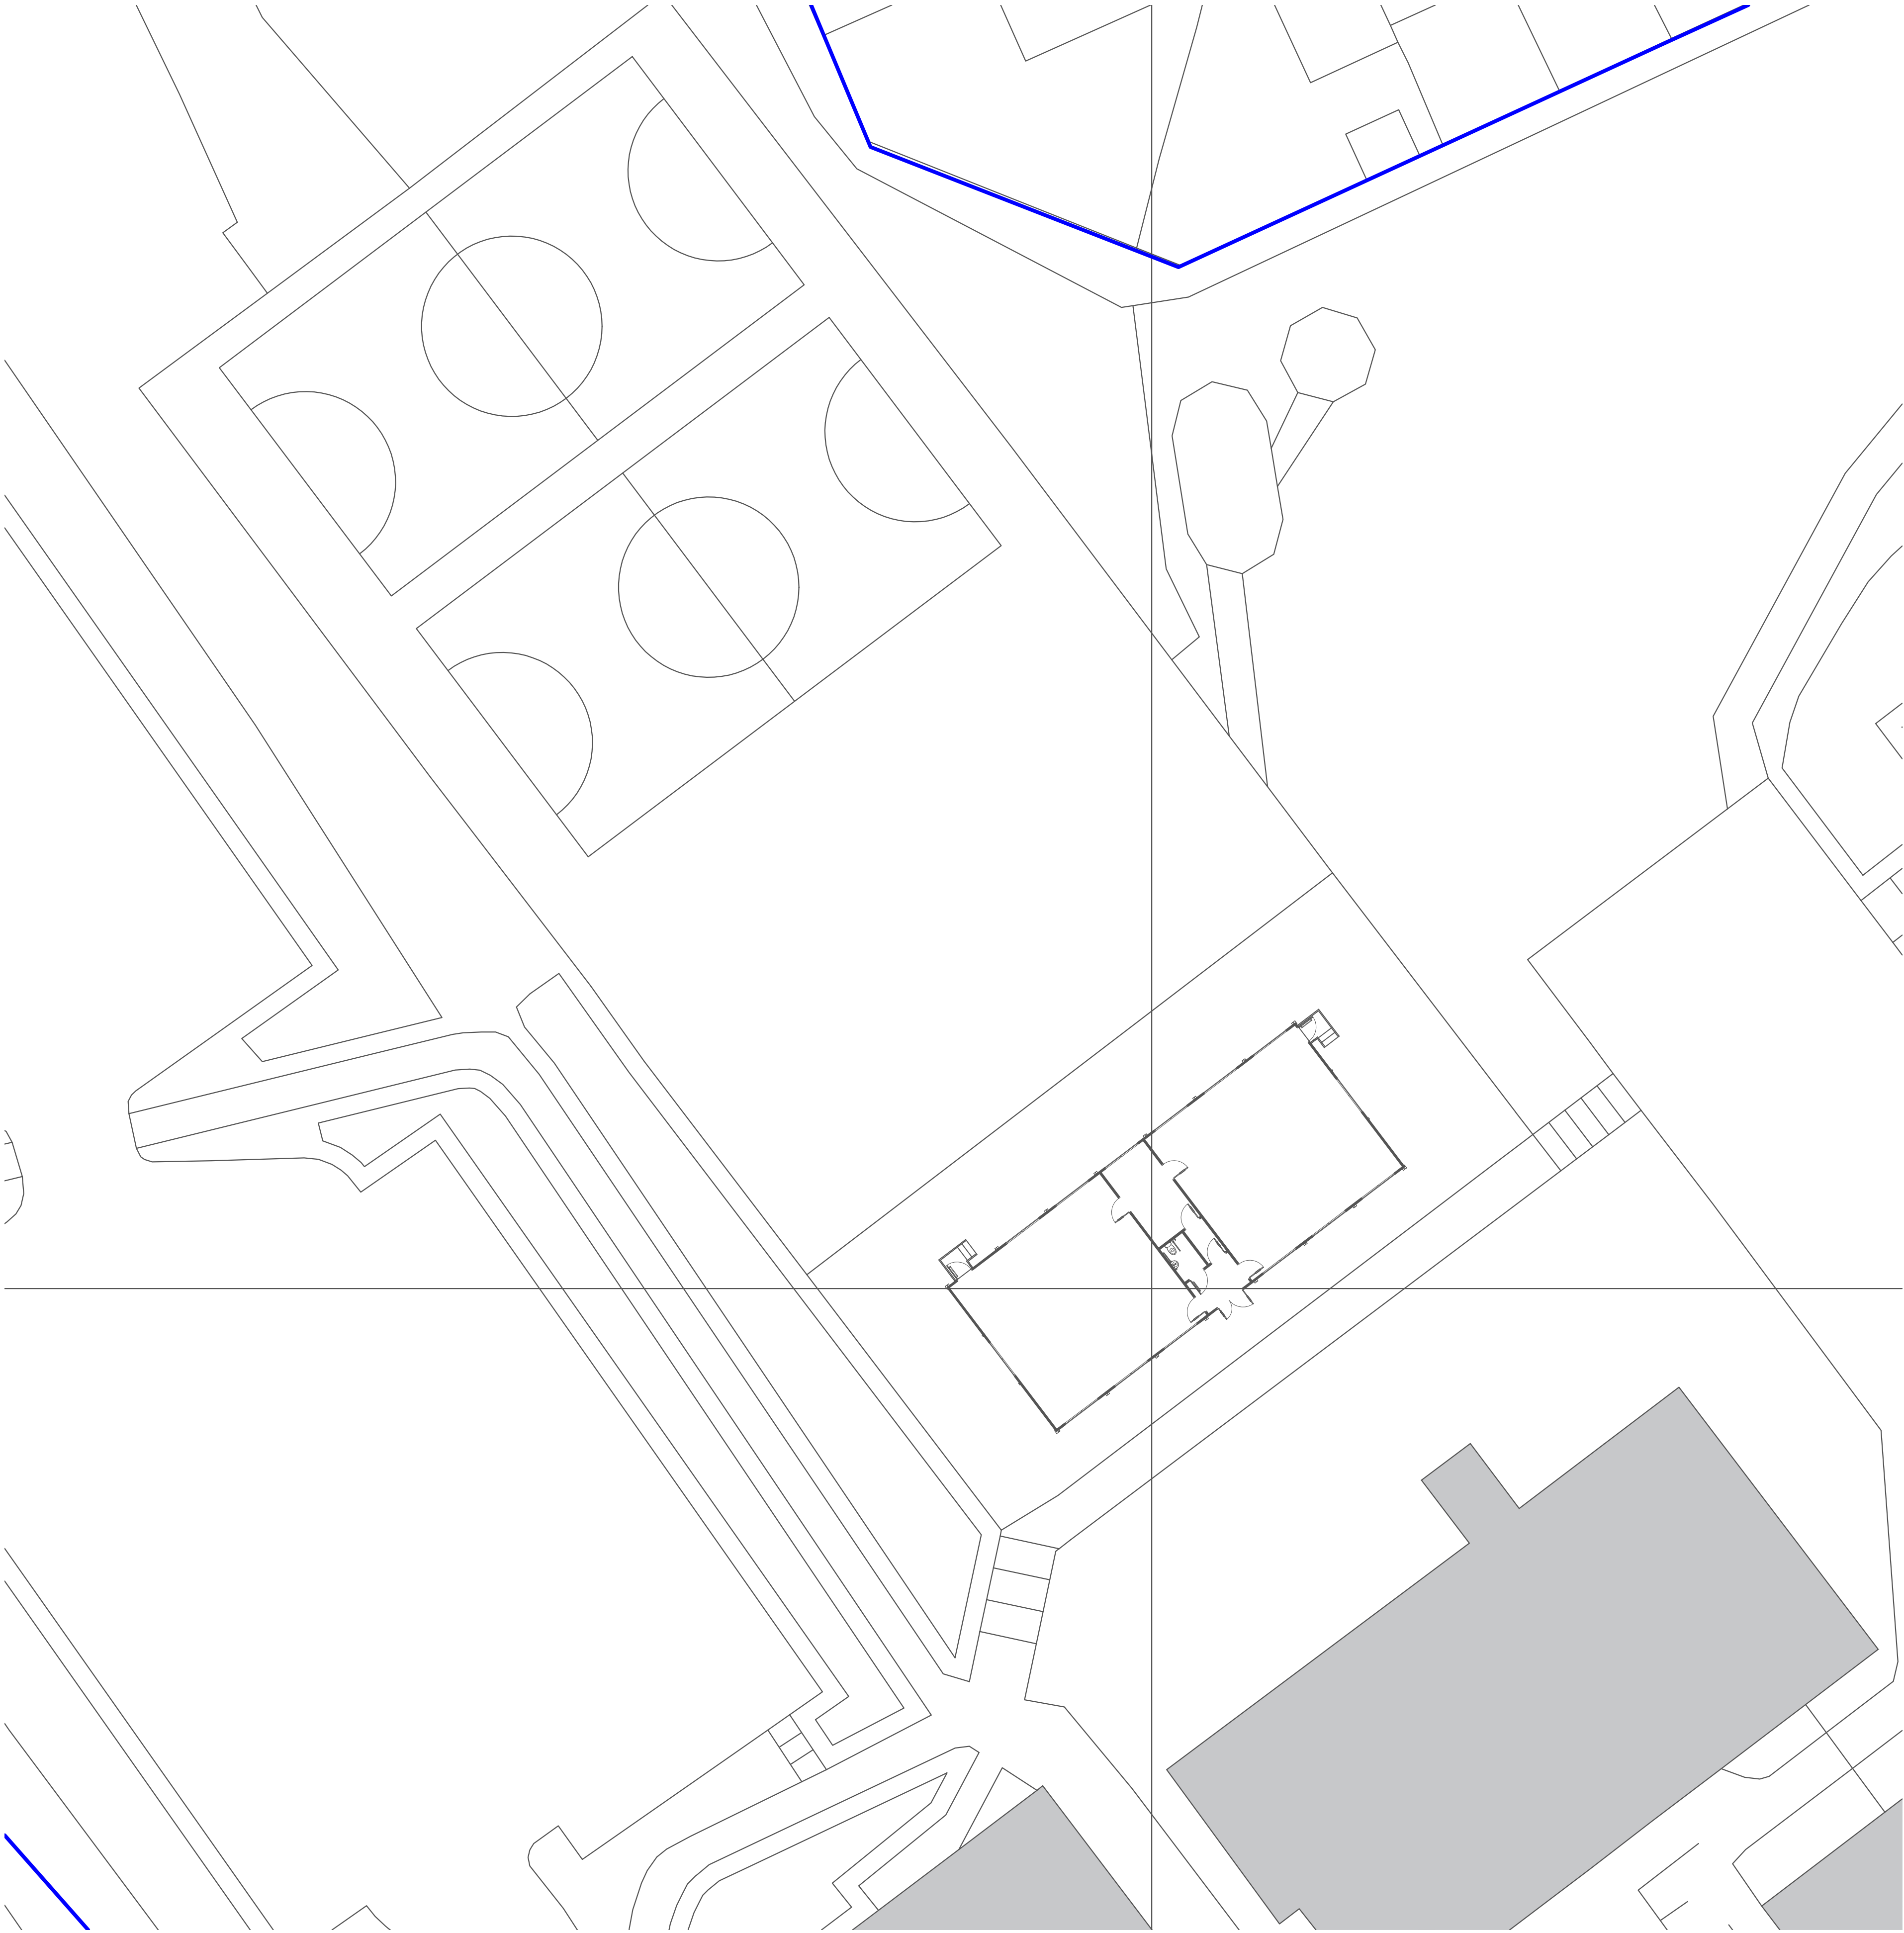
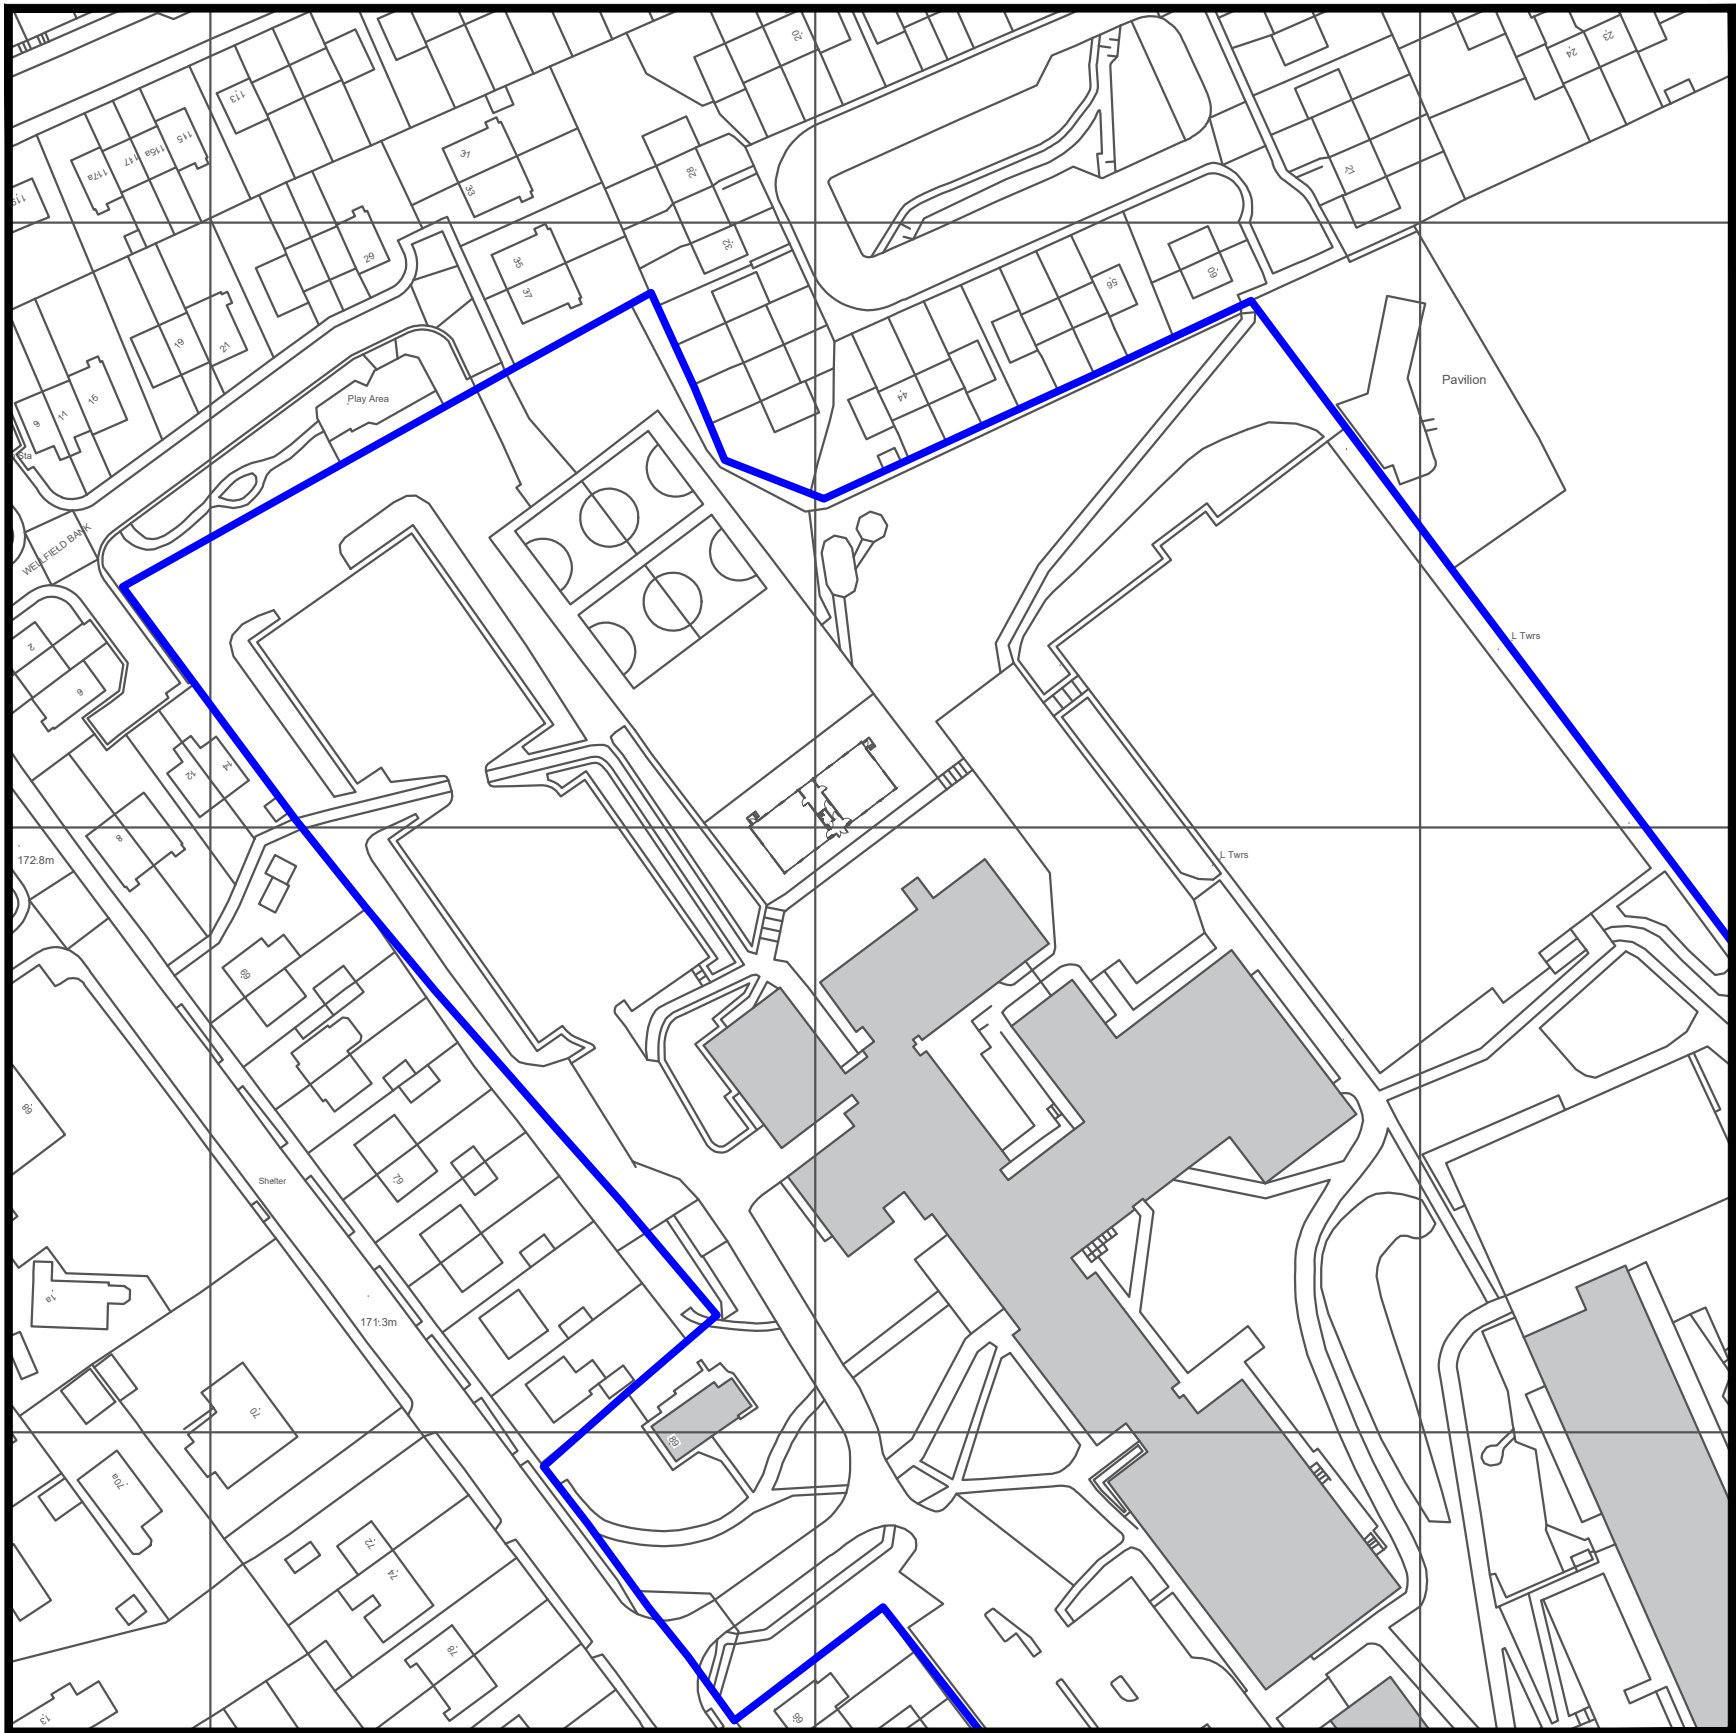


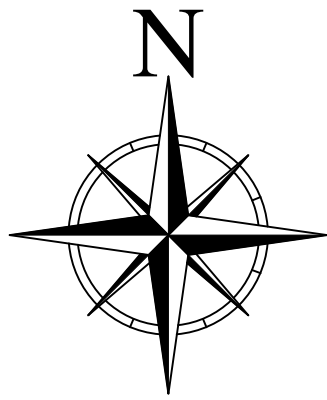

BLOCK PLAN
scale 1:200

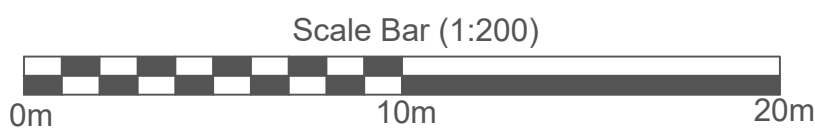

LOCATION PLAN
scale 1:1250

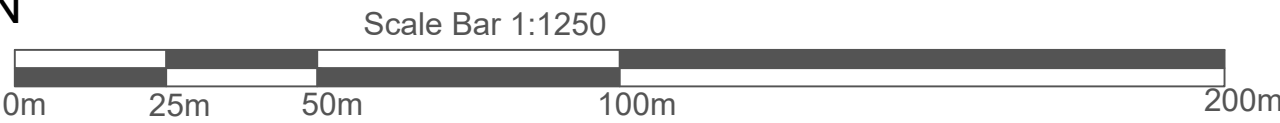

© Crown Copyright and database rights 2021 OS Licence no. 100041041

Existing Location & Block plan

Moor End Academy
at Dryclough Road,
Crosland Moor,
Huddersfield
HD4 5JA

Date: 22.04.2021

Scale : 1:200 & 1:1250 @ A1

Drawing Number
DLMEALBP

Rev.	Date	Notes

NOTES:

- Site plan is based on existing Ordnance Survey information
- Responsibility is not accepted for errors made by others in scaling from this drawing. Contractors must check all dimensions on site. Discrepancies must be reported to the drawing owner before proceeding.

- KEY:**
- Application Boundary
 - Area owned by client but not in application
 - Existing fencing 1.8mH
 - Proposed foul drainage route
 - Proposed grey water drainage route
 - Proposed surface water drainage route
 - Proposed fencing