


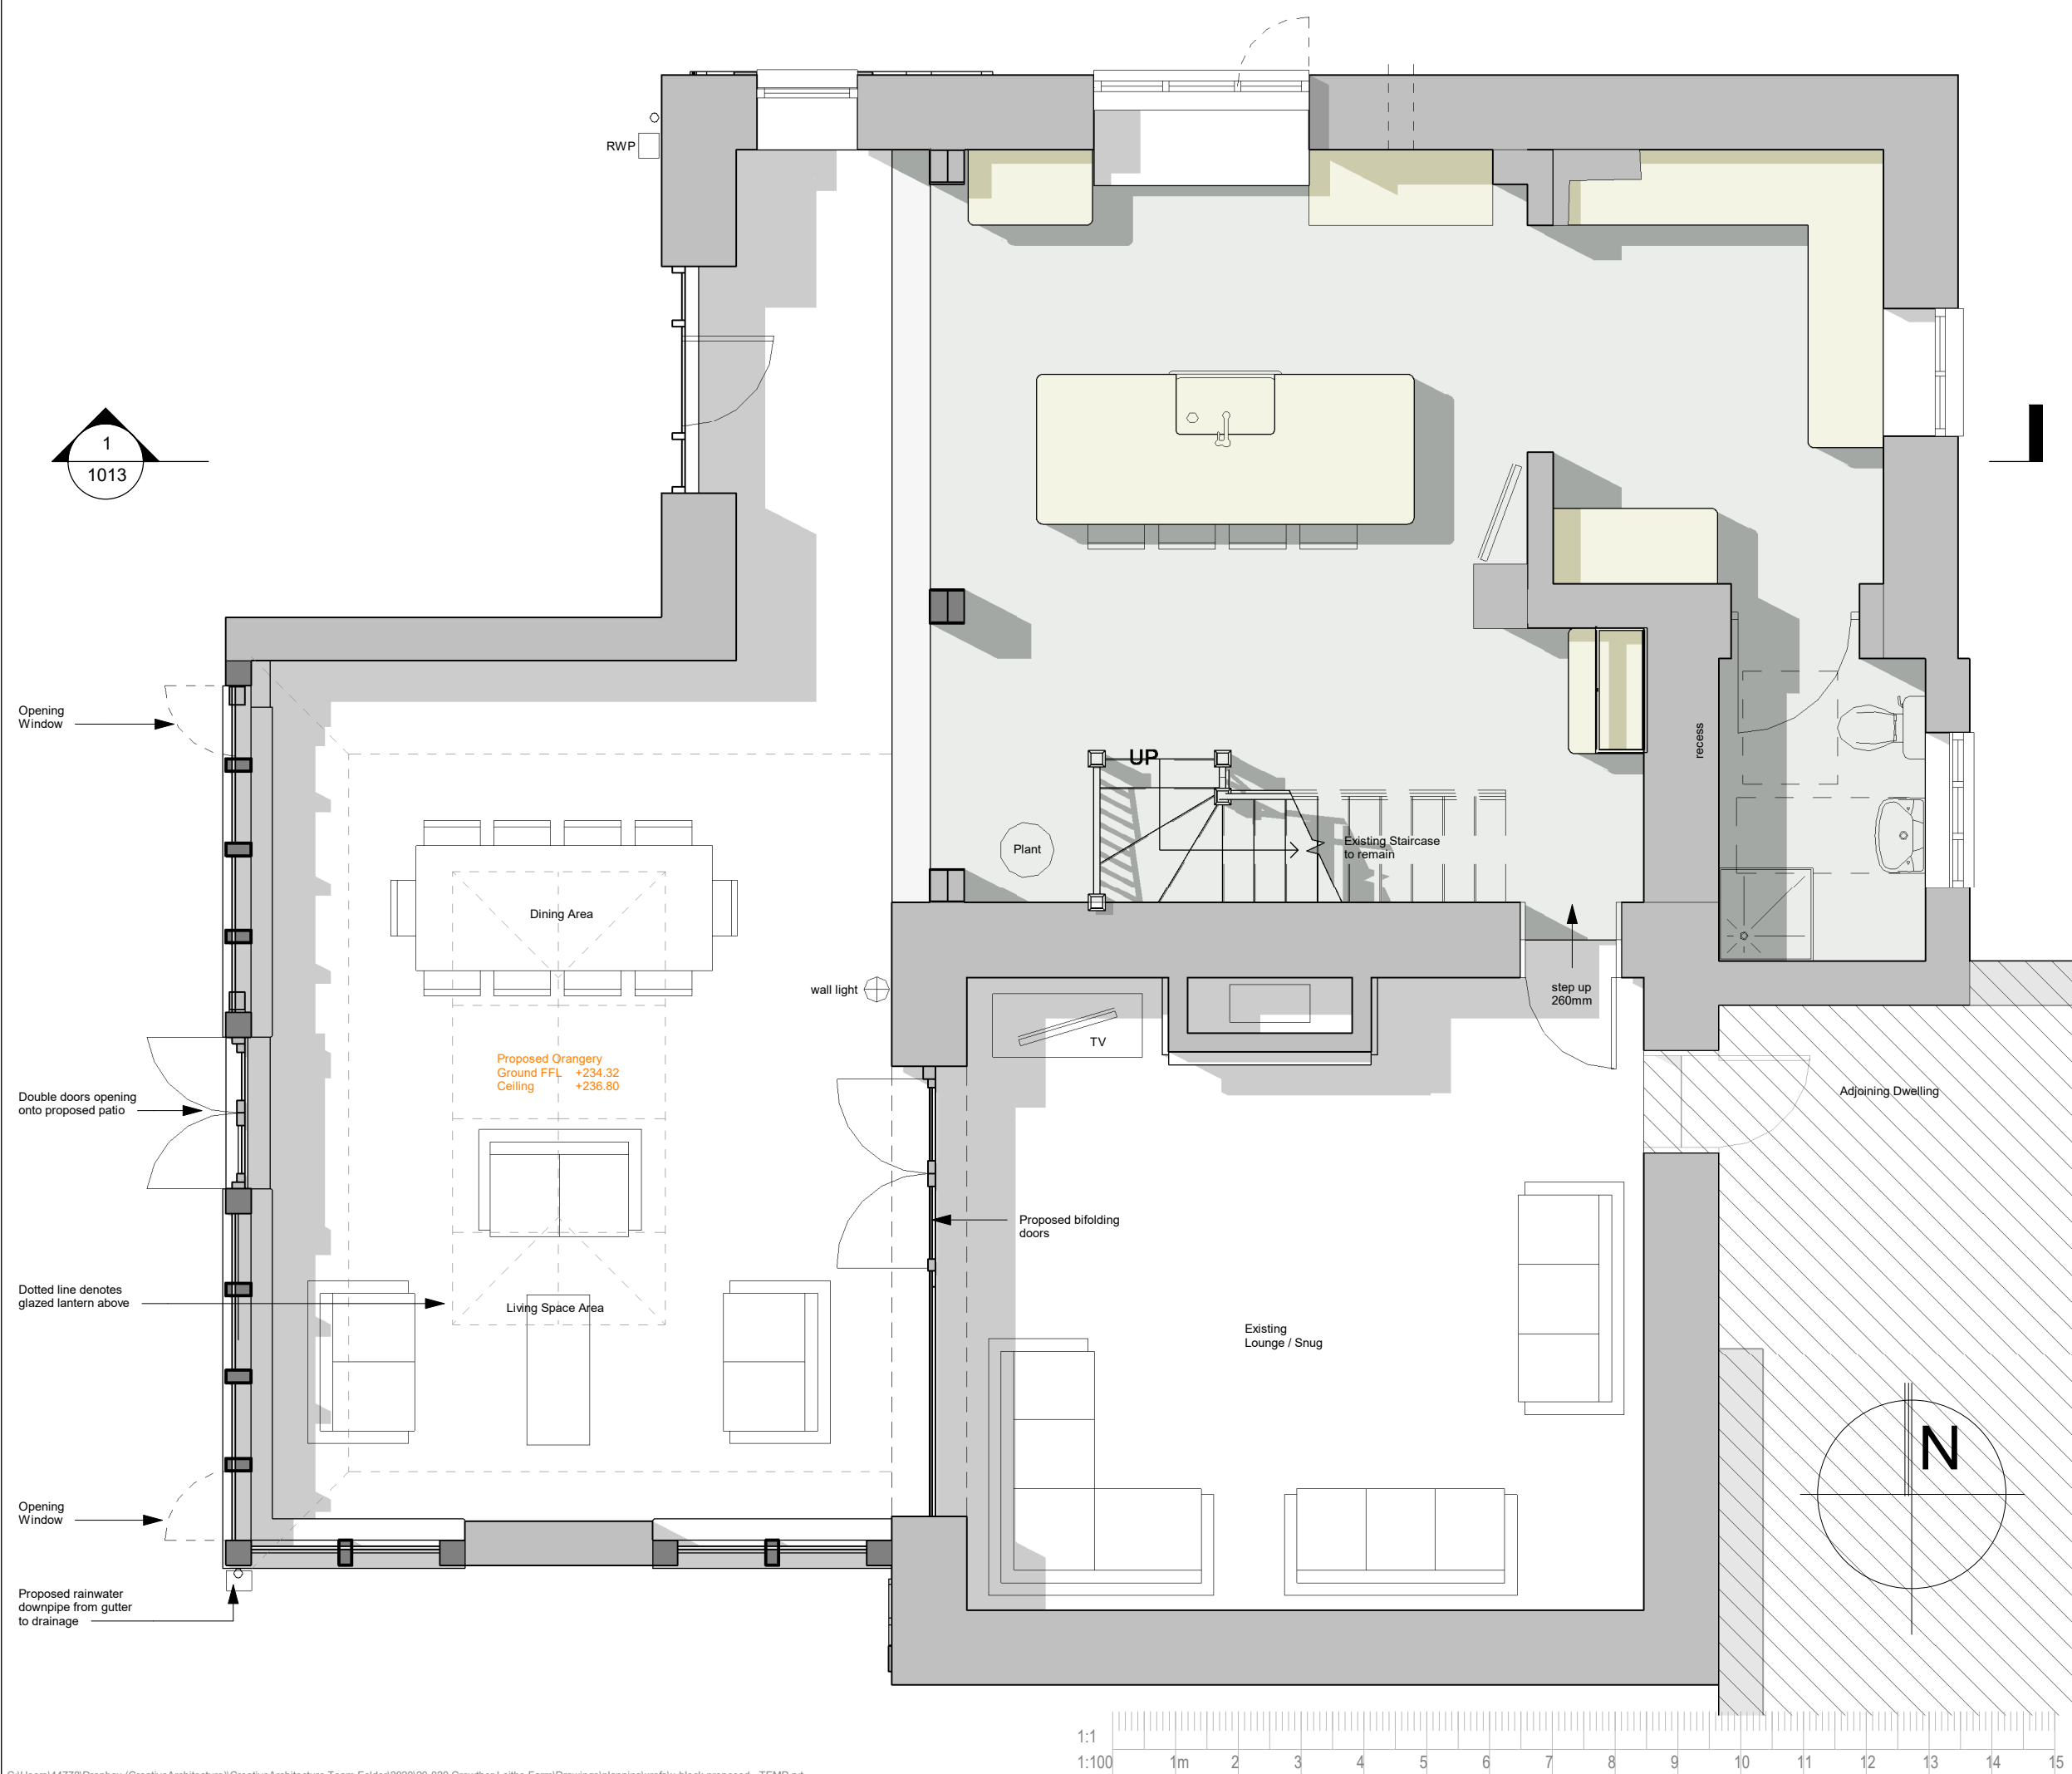

CREATIVE ARCHITECTURE LIMITED

THIS DRAWING IS THE SUBJECT OF COPYRIGHT WHICH VESTS IN CREATIVE ARCHITECTURE LIMITED. IT IS AN INFRINGEMENT OF COPYRIGHT TO REPRODUCE THIS DRAWING, BY WHATEVER MEANS, INCLUDING ELECTRONIC, WITHOUT THE EXPRESS WRITTEN CONSENT OF CREATIVE ARCHITECTURE LIMITED WHICH RESERVES ALL ITS RIGHTS

CREATIVE ARCHITECTURE LIMITED ASSERTS ITS RIGHTS TO BE IDENTIFIED AS THE AUTHOR OF THIS DESIGN

DRAWING NOT TO BE SCALED.  
REPORT ERRORS & OMISSIONS TO ARCHITECT.  
CHECK ALL DIMENSIONS ON SITE  
DRAWING TO BE READ IN CONJUNCTION WITH THE HEALTH AND SAFETY PLAN AND ALL RELEVANT RISK ASSESSMENTS

A 23.09.21 AH Amendments following LA feedback CA

| REV. | DATE | DRN. | CHKD. |
|------|------|------|-------|
|      |      |      |       |

PROJECT

**Crowther Laithe Farm - The Orangery**

CLIENT

**Mr & Mrs Deaville**

DRAWING

**Proposed Ground Floor Plan - Revised Option**

| SCALE  | SHEET SIZE | DRAWN | CHECKED | DATE     |
|--------|------------|-------|---------|----------|
| 1 : 50 | @ A3       | AH    | Checker | 13.04.21 |

**CREATIVE ARCHITECTURE**

A: 1 The Long Stables, Rochdale Rd, Denshaw, OL3 5UE  
T: 07788 200 255  
E: adam@creativearchitectureltd.co.uk  
W: www.creativearchitectureltd.co.uk

| JOB No   | DRAWING No | REVISION |
|----------|------------|----------|
| 20-020   | 1010       | A        |
| STATUS   |            |          |
| Planning |            |          |