


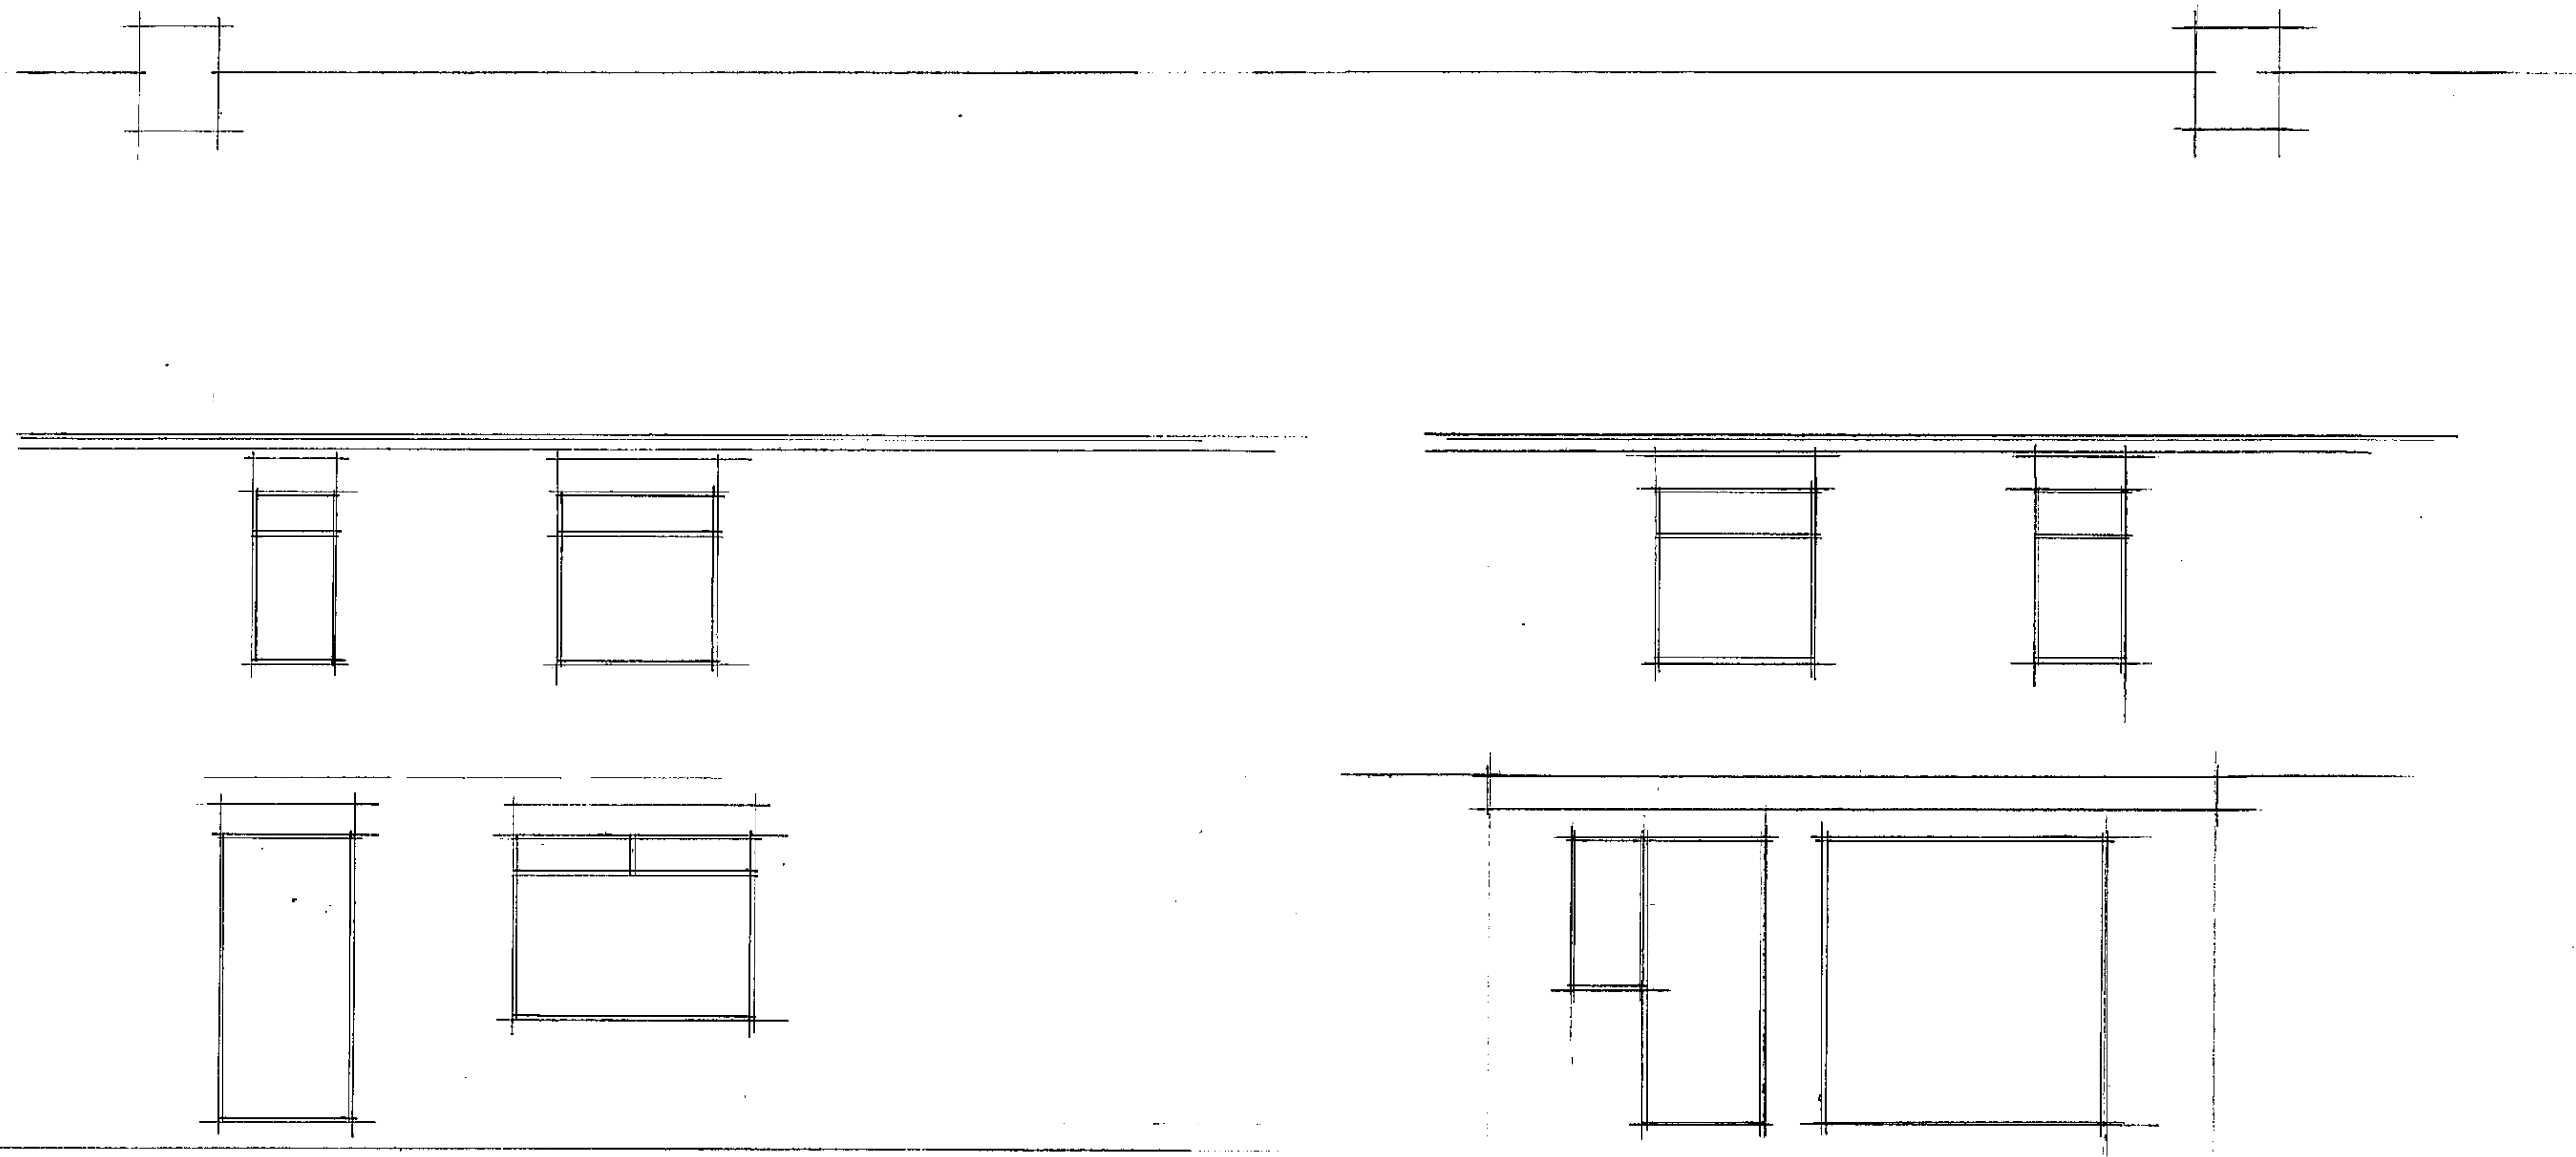

EXISTING FRONT ELEVATION

EXISTING REAR ELEVATION

56 HOLLY ROAD
THORNTON LODGE HUDDERSFIELD
ORG NO 2005-6 SCALE 1:50