




Location Plan 1: 1250

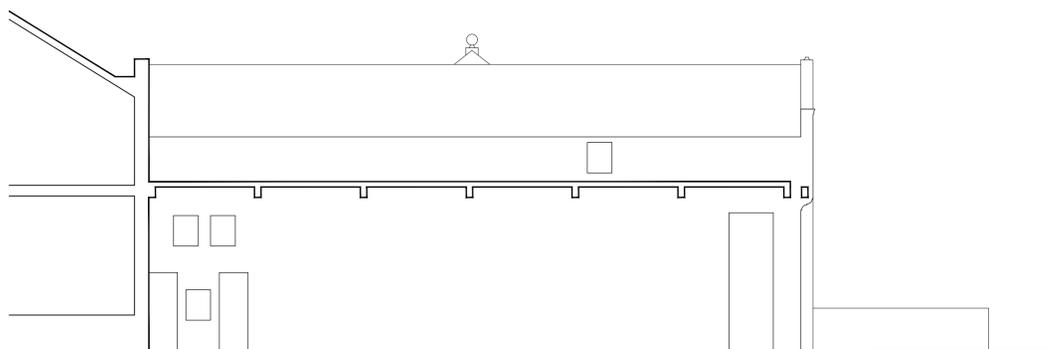


Courtyard Elevation 1: 100

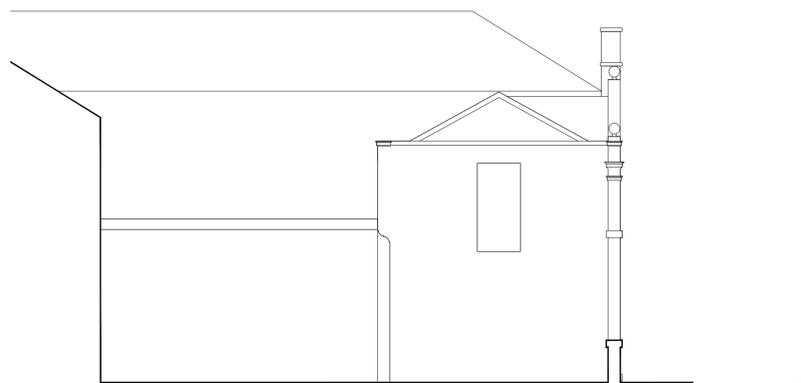

Gable Elevation 1: 100

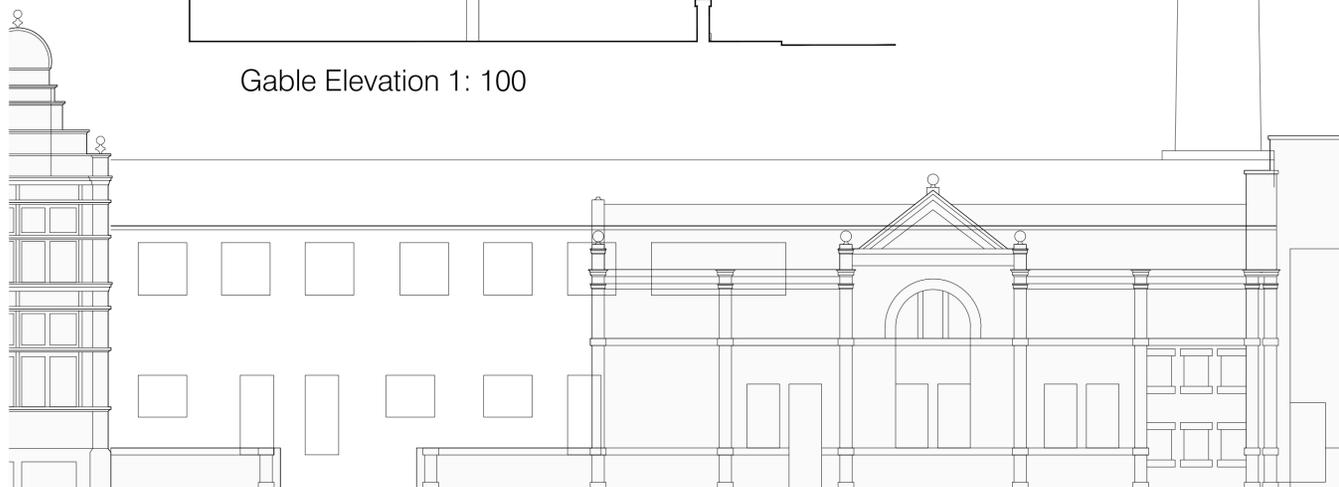

St John's Road Elevation 1: 100

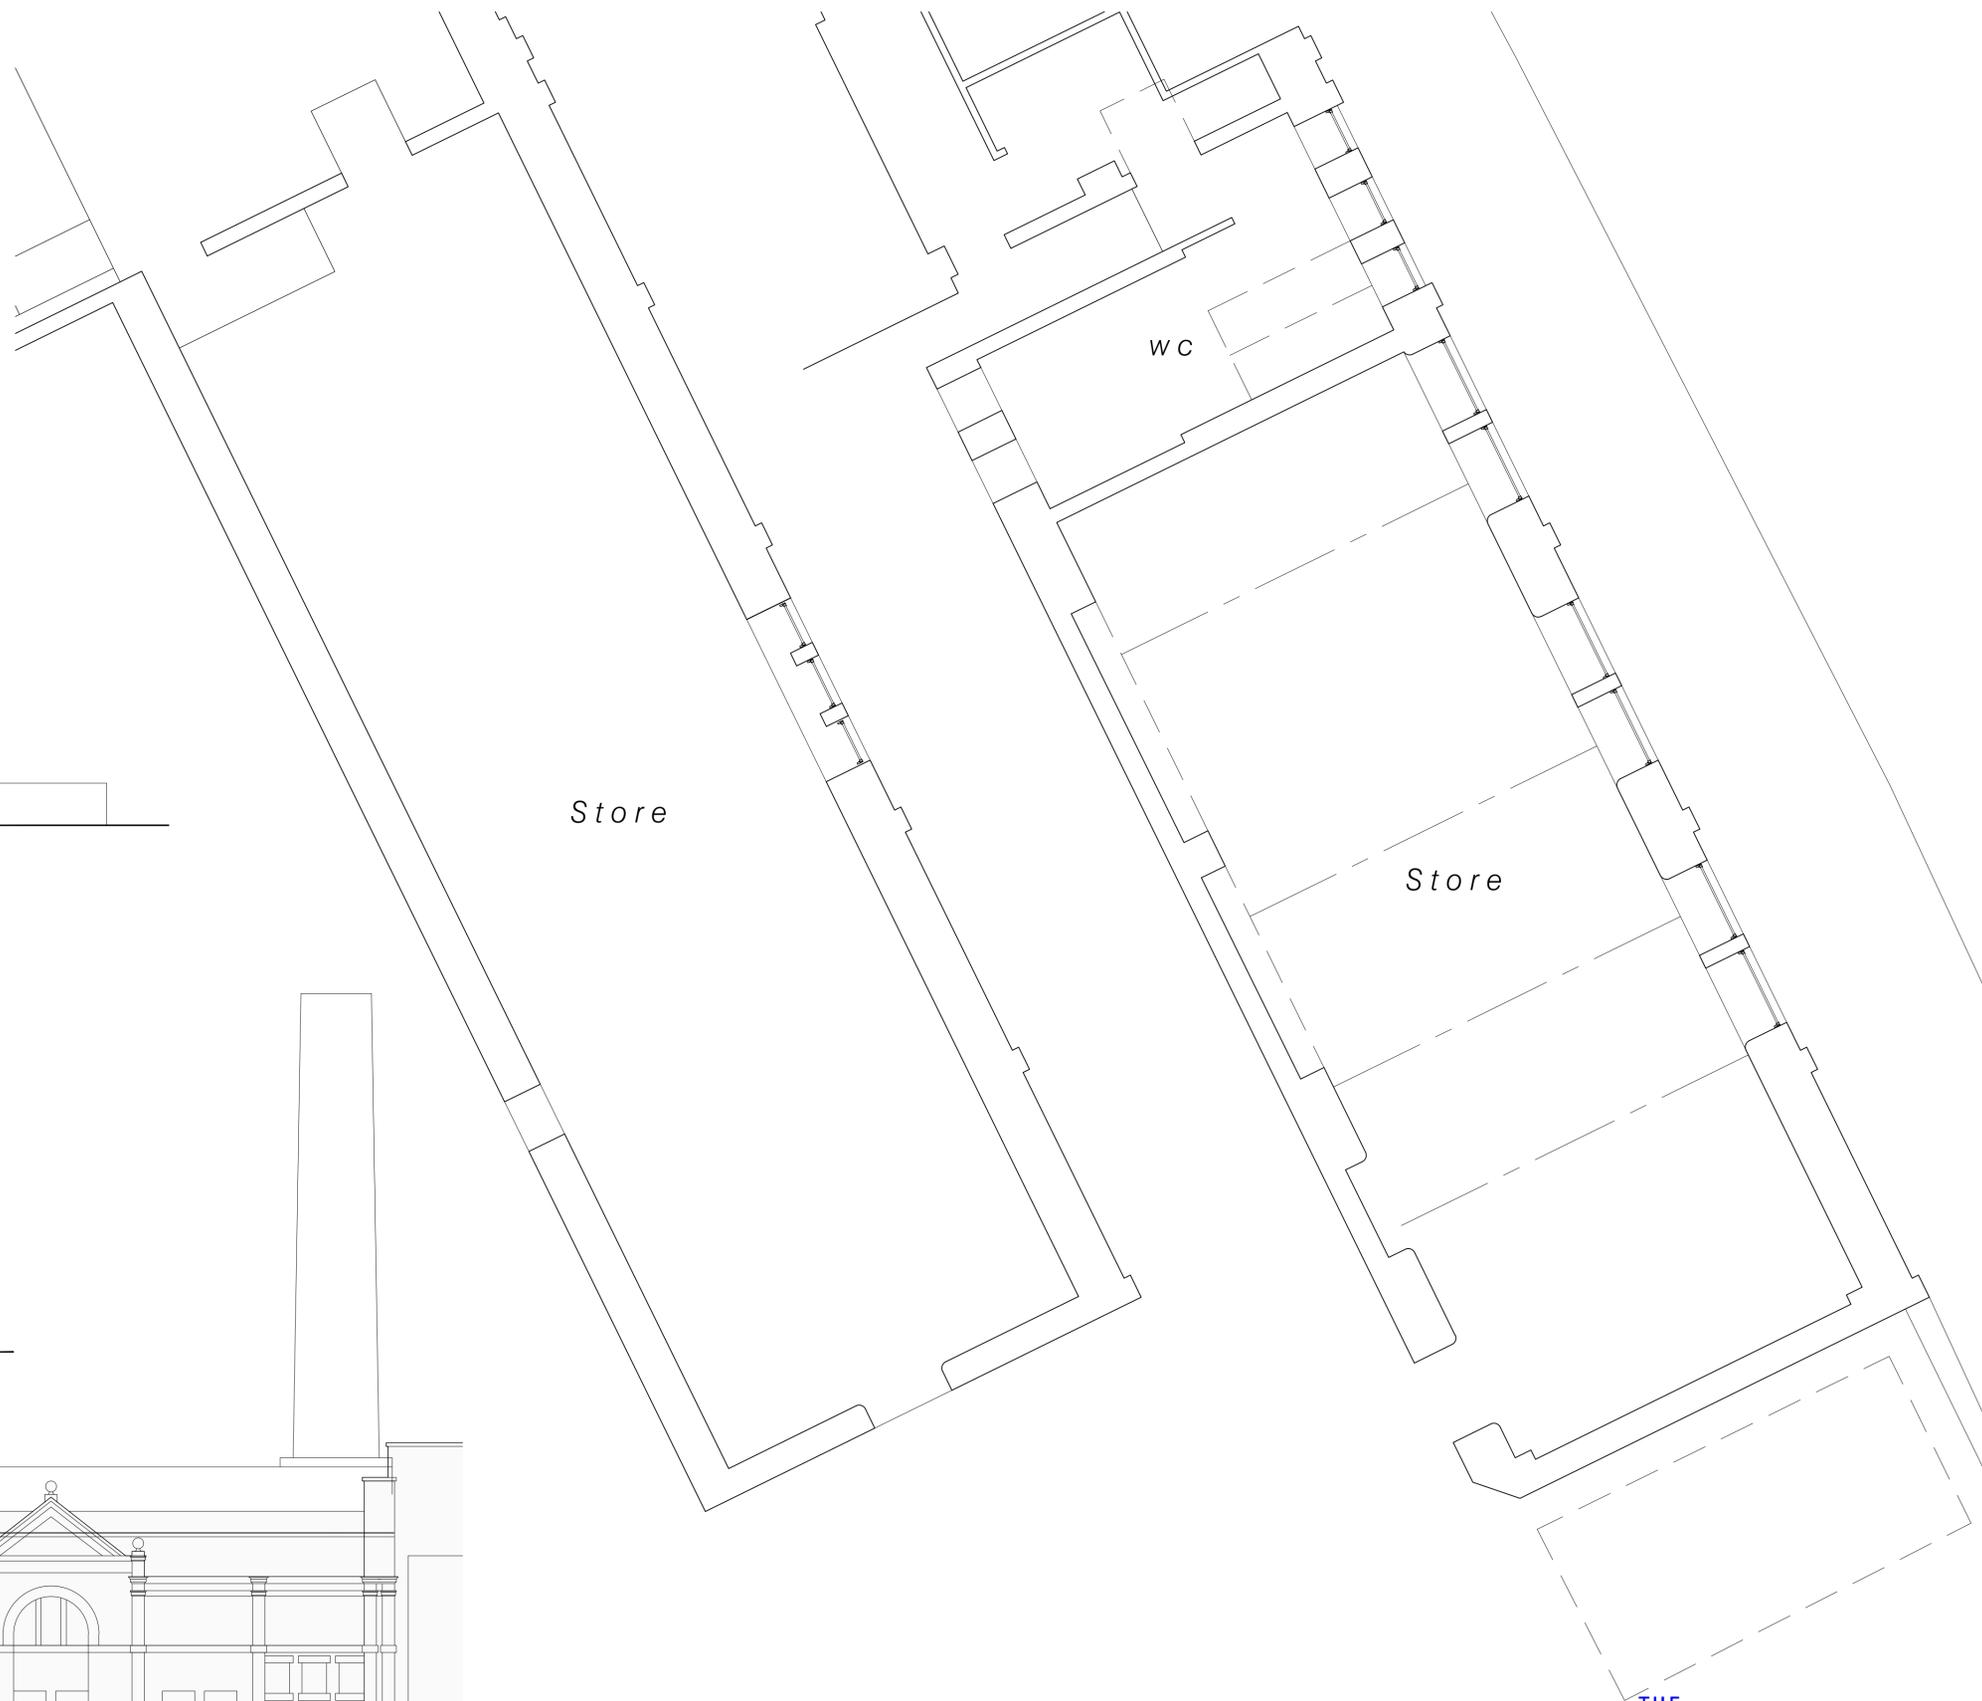

First Floor Plan 1: 50

Ground Floor Plan 1: 50

THE ARCHITECTS' BUREAU

Revision	Description	Date issued	By

Contractor must verify all dimensions on site before commencing any work or shop drawings. If this drawing exceeds the quantities taken in any way the Architects are to be informed before the work is initiated.
 Only figured dimensions to be taken from this drawing.
 Drawings based on Ordnance Survey and / or existing record drawings - design and drawing content subject to Site Survey, Structural Survey, Site Investigations, Planning and Statutory Requirements and Approvals.
 Authorised reproduction from Ordnance Survey Map with permission of the Controller of Her Majesty's Stationary Office. Crown Copyright reserved.
 The Architects' Bureau Ltd. Copyright.
 Tel: 0113 368991
 E Mail: chrs@thearchitectsbureau.co.uk

Client Mr T Zaman		Project Name Excelsior Works Phase 3	
Site address Excelsior Works, 35 St John's Road, Huddersfield HX1 5DX		Title Plans as existing	
Dr Drawing Reference 2110 (GA)001	Revision -	Site A1	Date 11/2021 11/2021 00 @ A1
Scale 1:100		Drawn May 2021	By CJA