



This drawing and the contents of any associated documents are copyright of Forward Planning & Design Ltd. It is not to be reproduced or used in any way without the written consent of Forward Planning & Design Ltd. This drawing is not a working drawing and is for the purpose of obtaining planning and/or building regulations approval only. It is not to be used for any other purpose. The Main Contractor should inform us of any discrepancy on or between this drawing and any other drawings. All dimensions are to be checked by the main contractor prior to work commencing. Within dimensions only to be used from this drawing. Do not scale. * in bold

Lawn

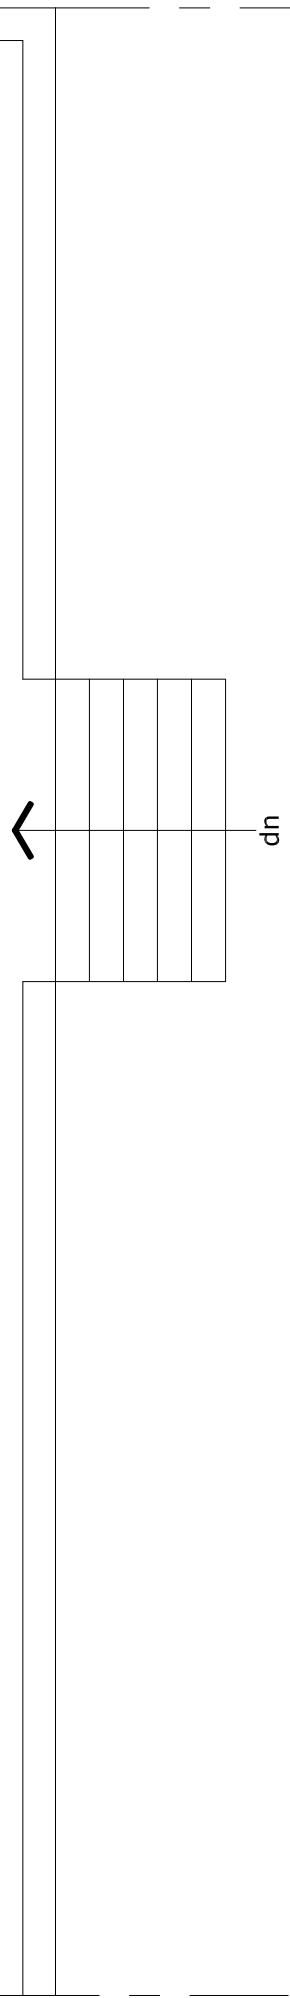


Patio

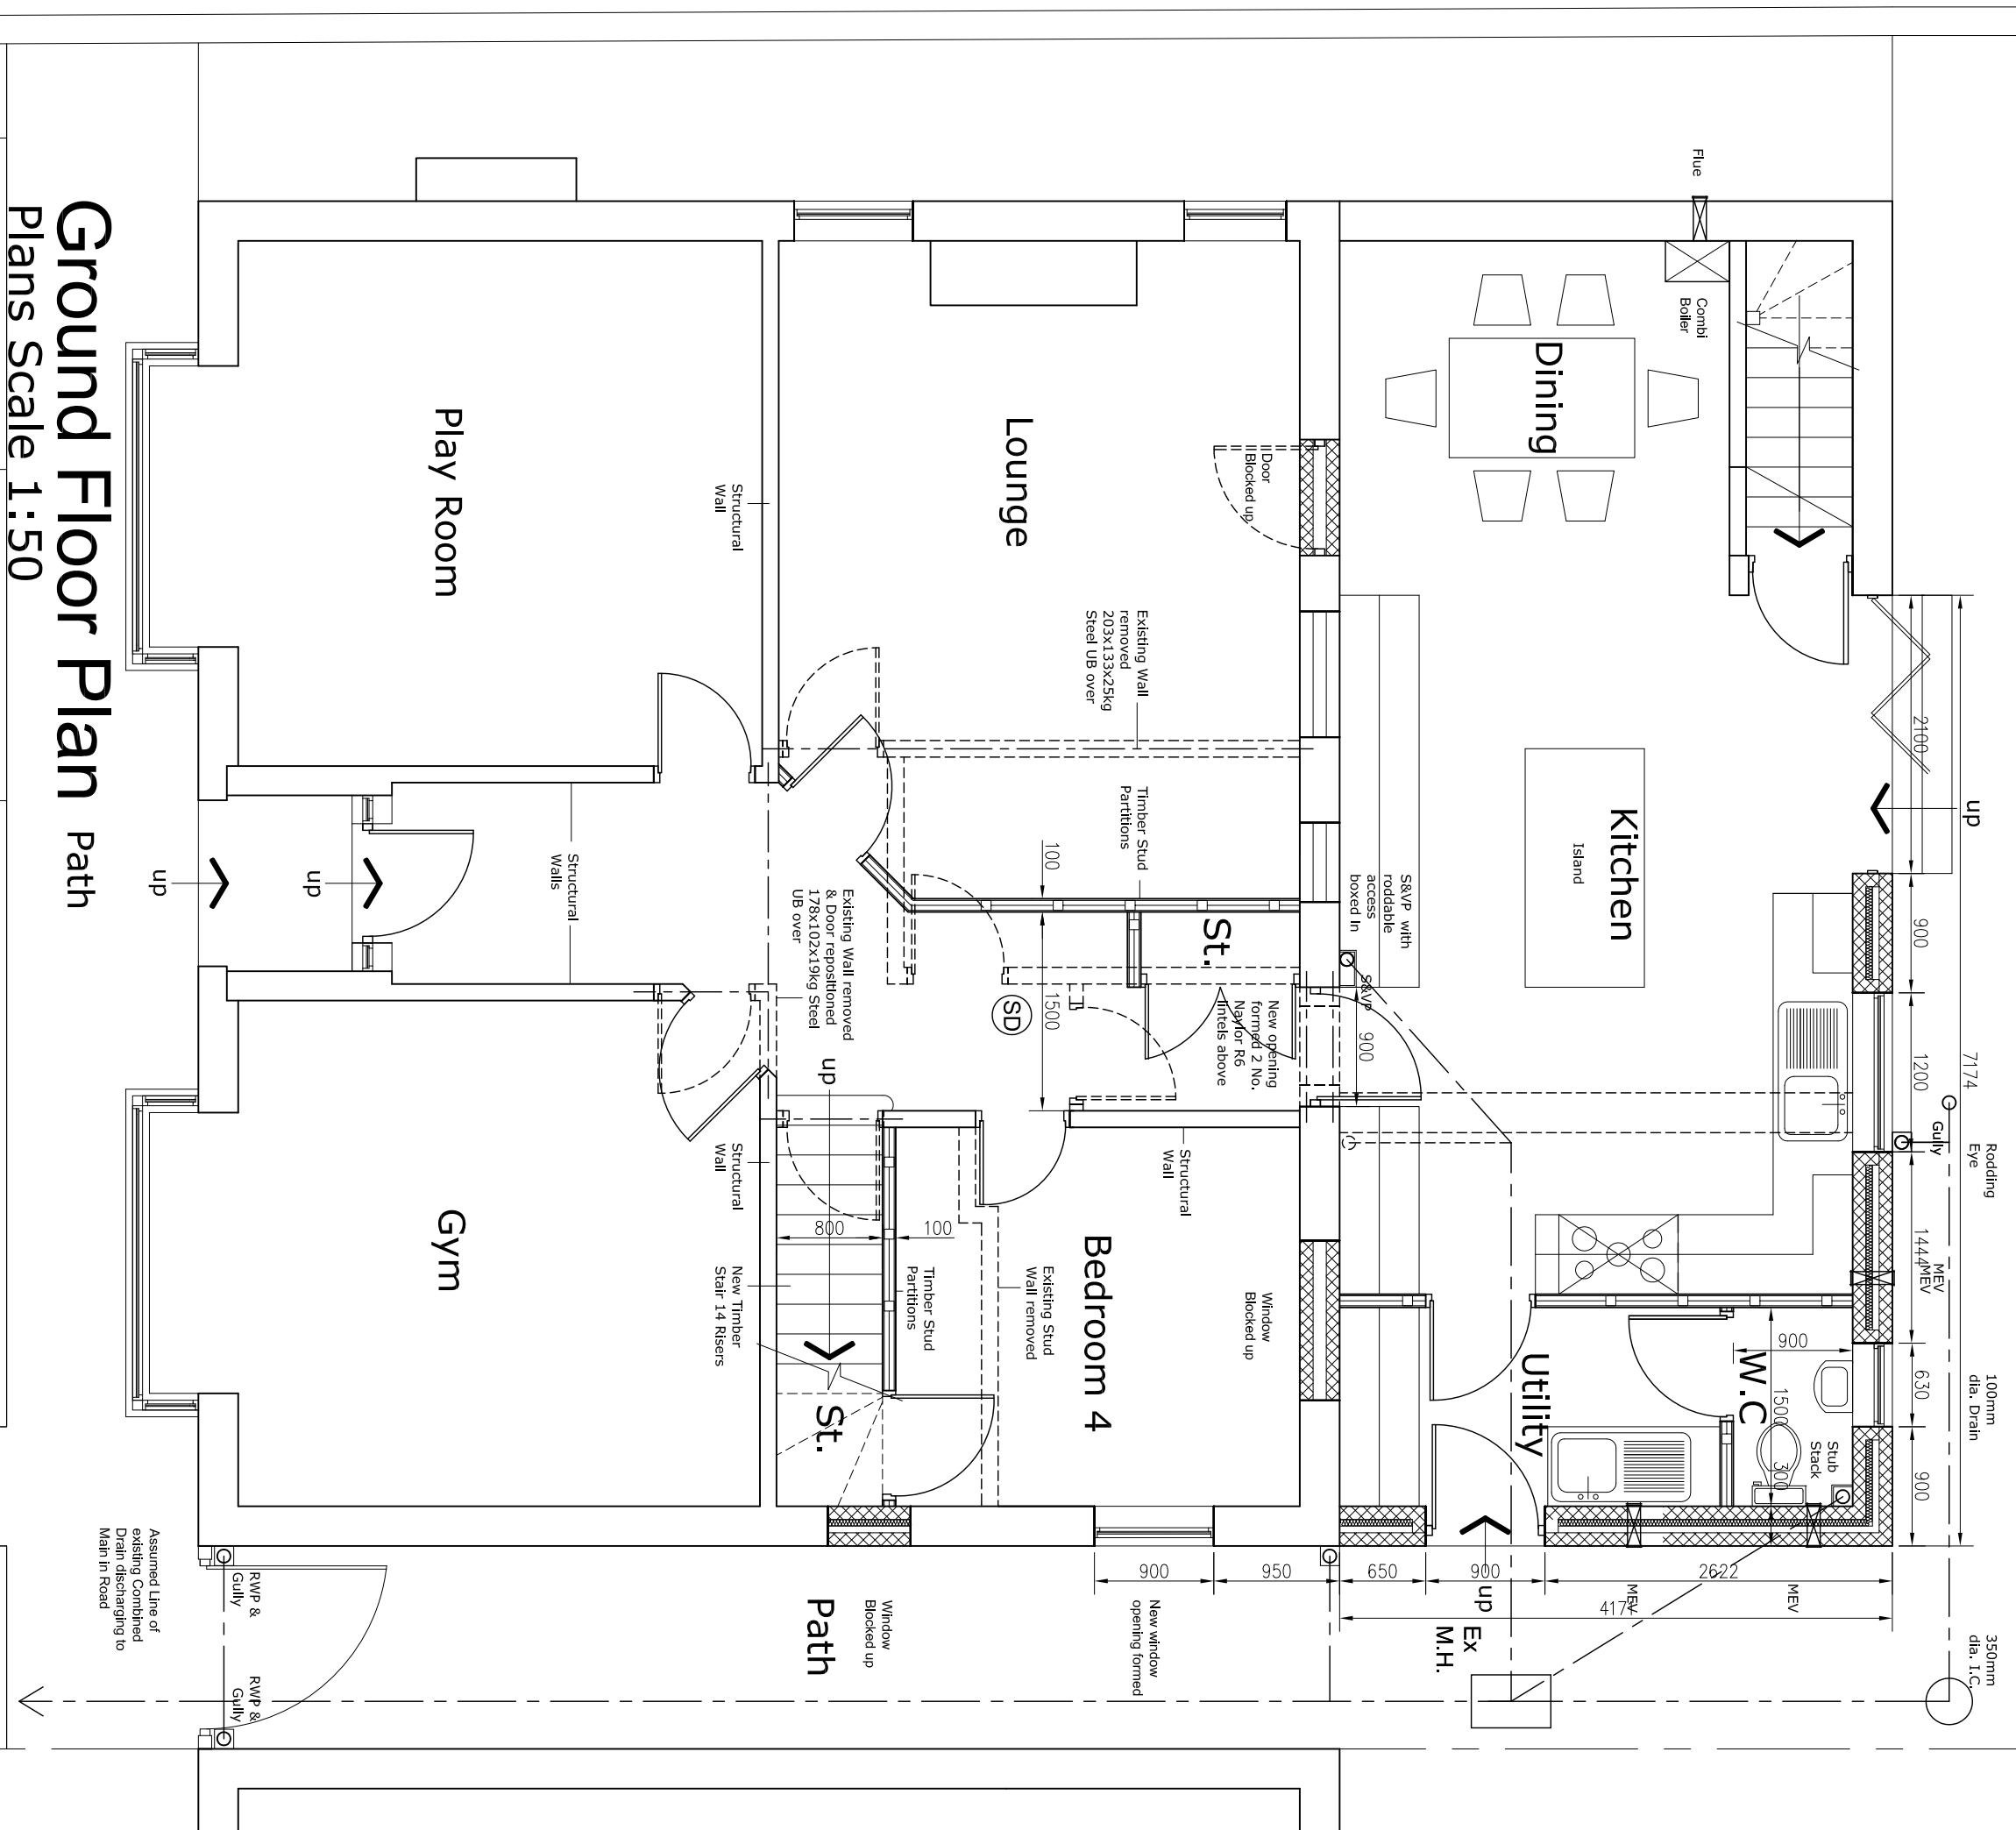


Ground Floor Plan Path
Plans Scale 1:50


West Elevation (Front)

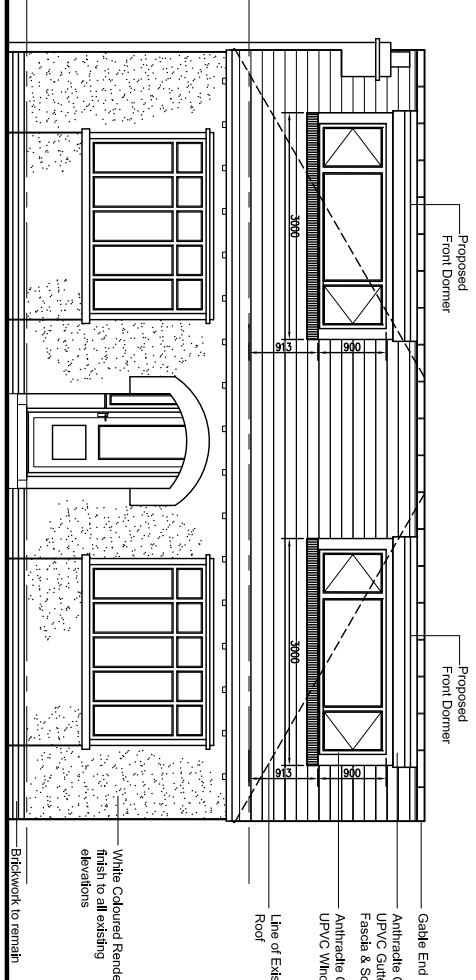


East Elevation (Rear)

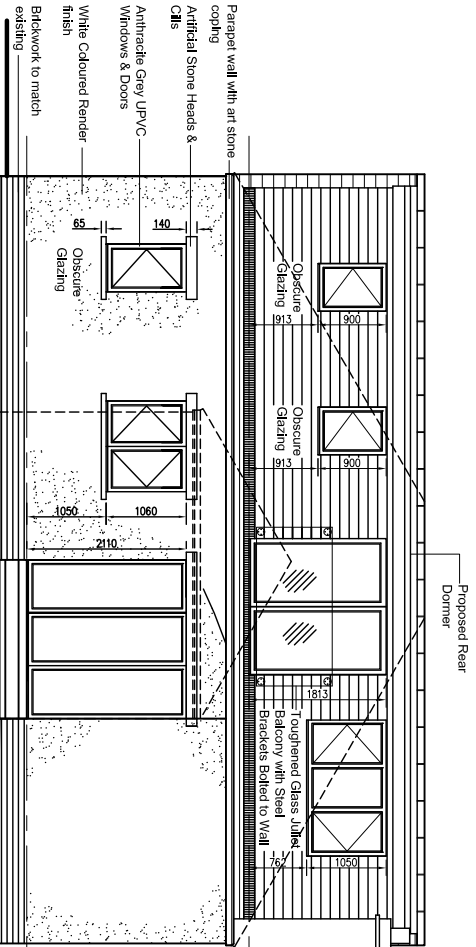


South Elevation (Side)

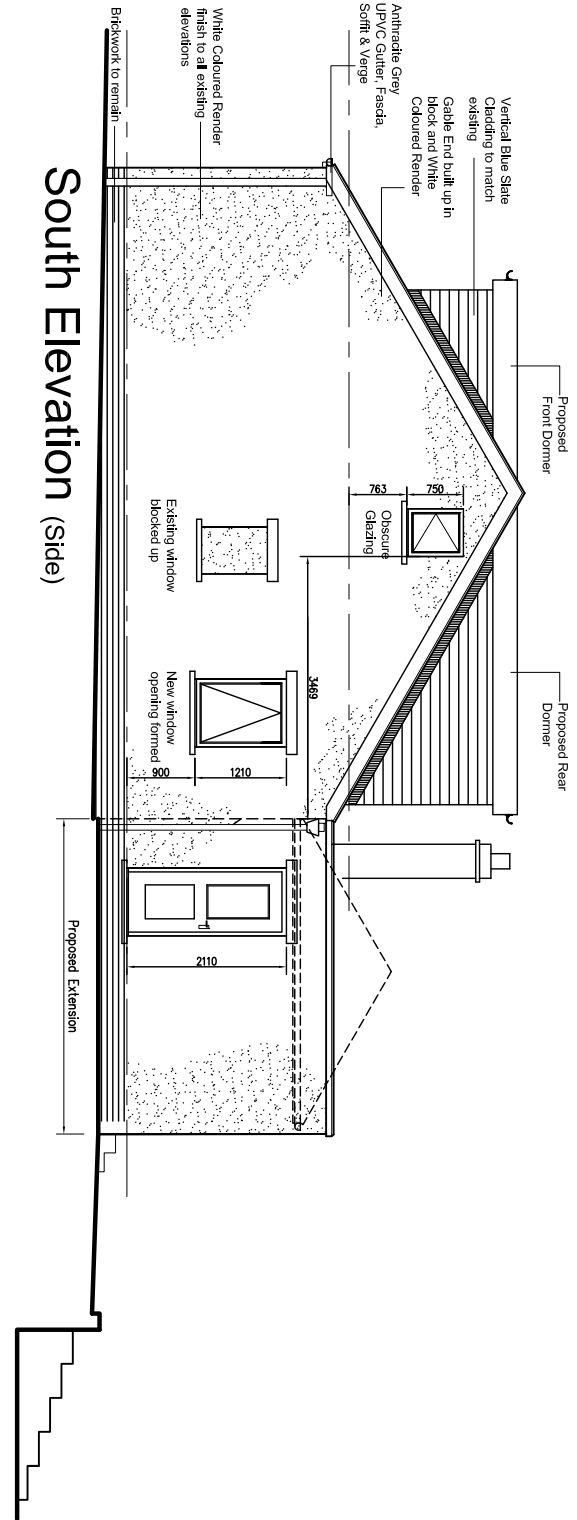

North Elevation (Side)

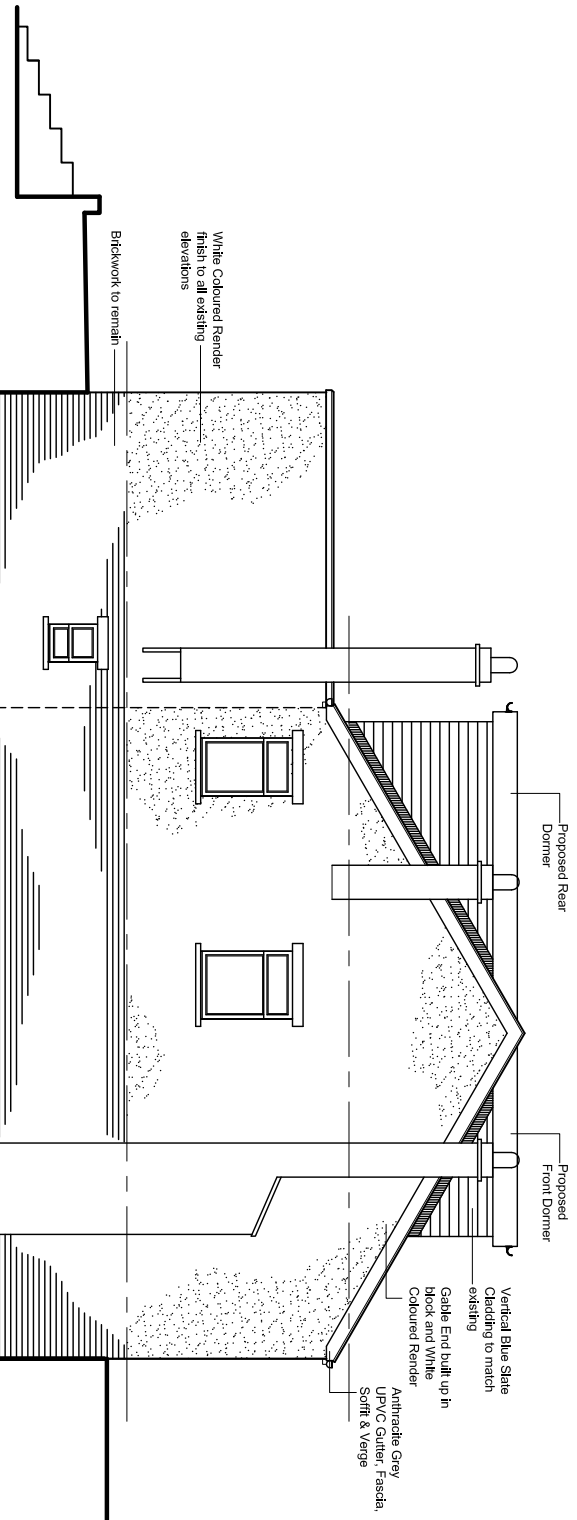

Section A-A scale 1:50

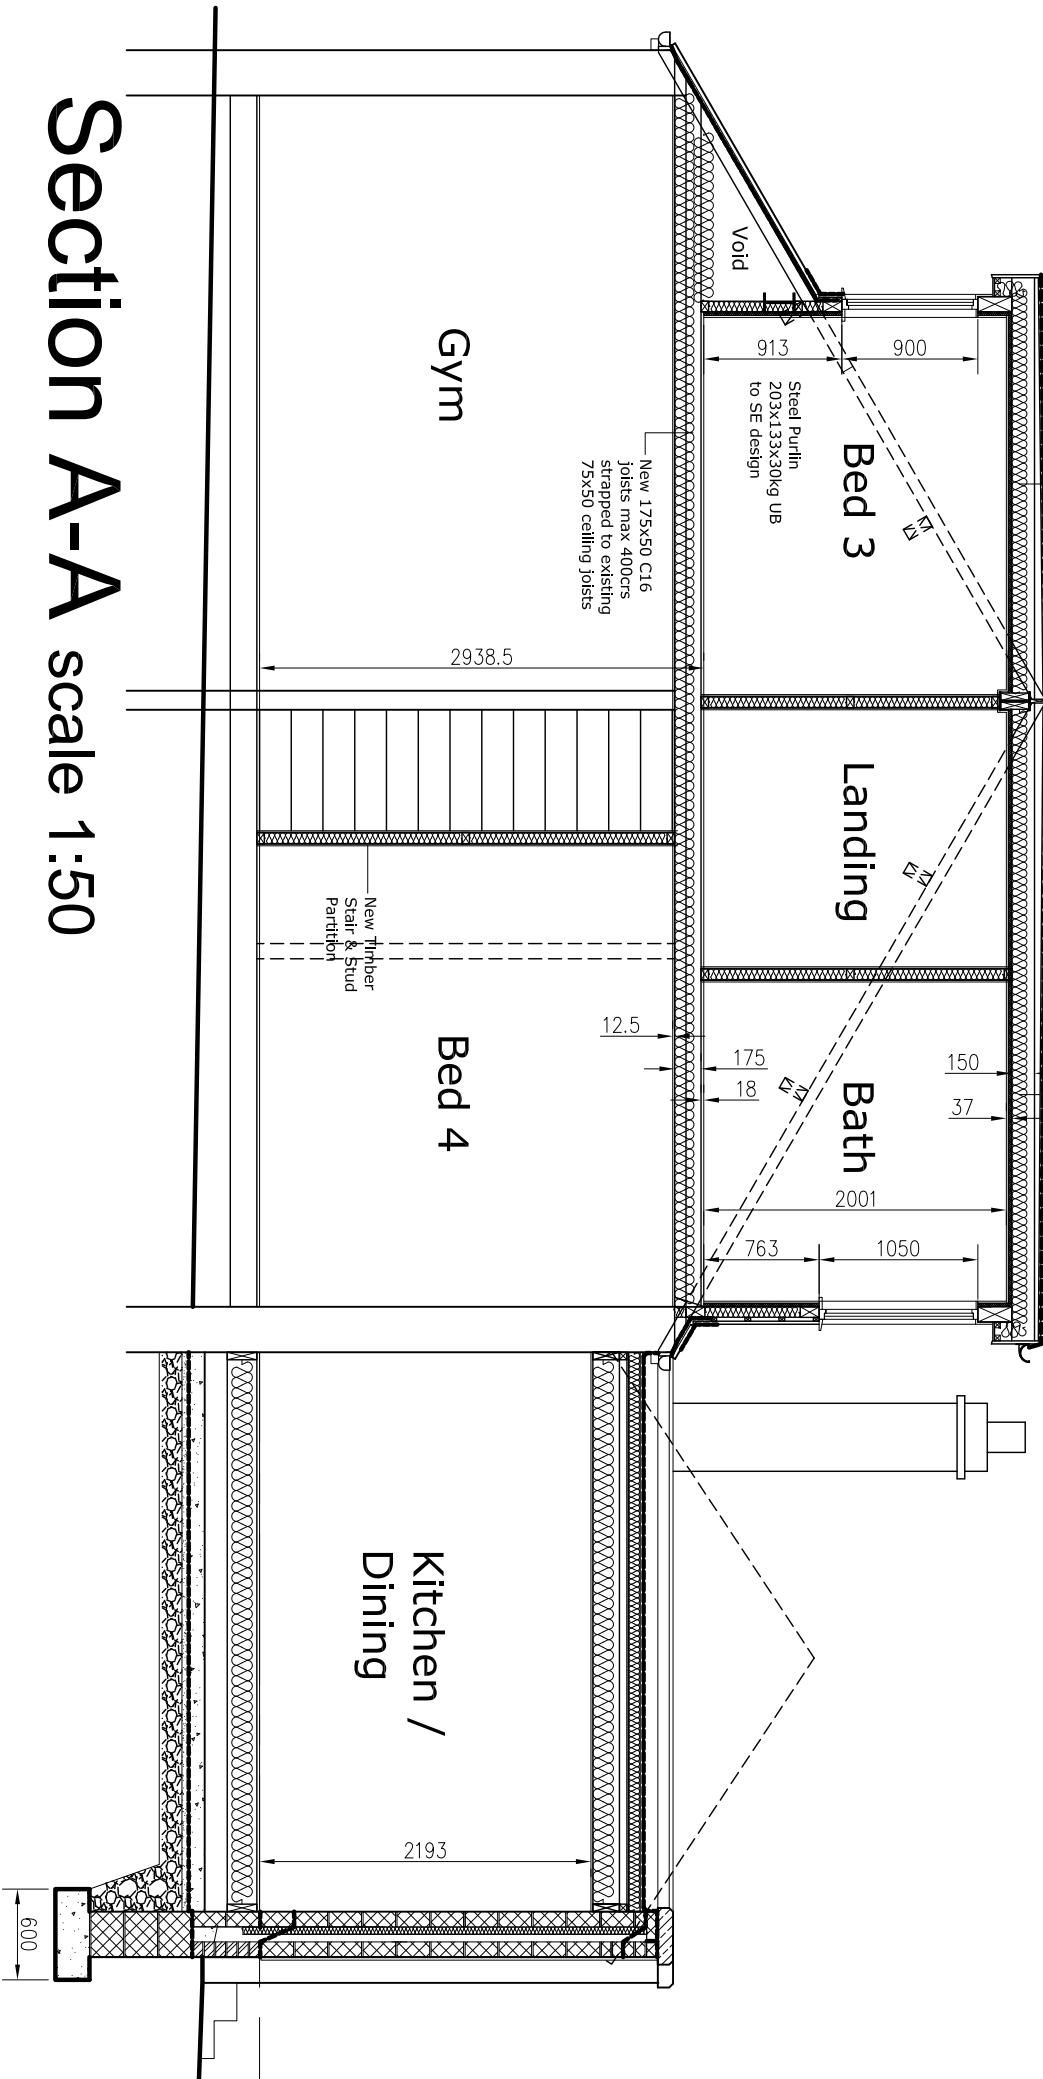

First Floor / Roof Plan

