


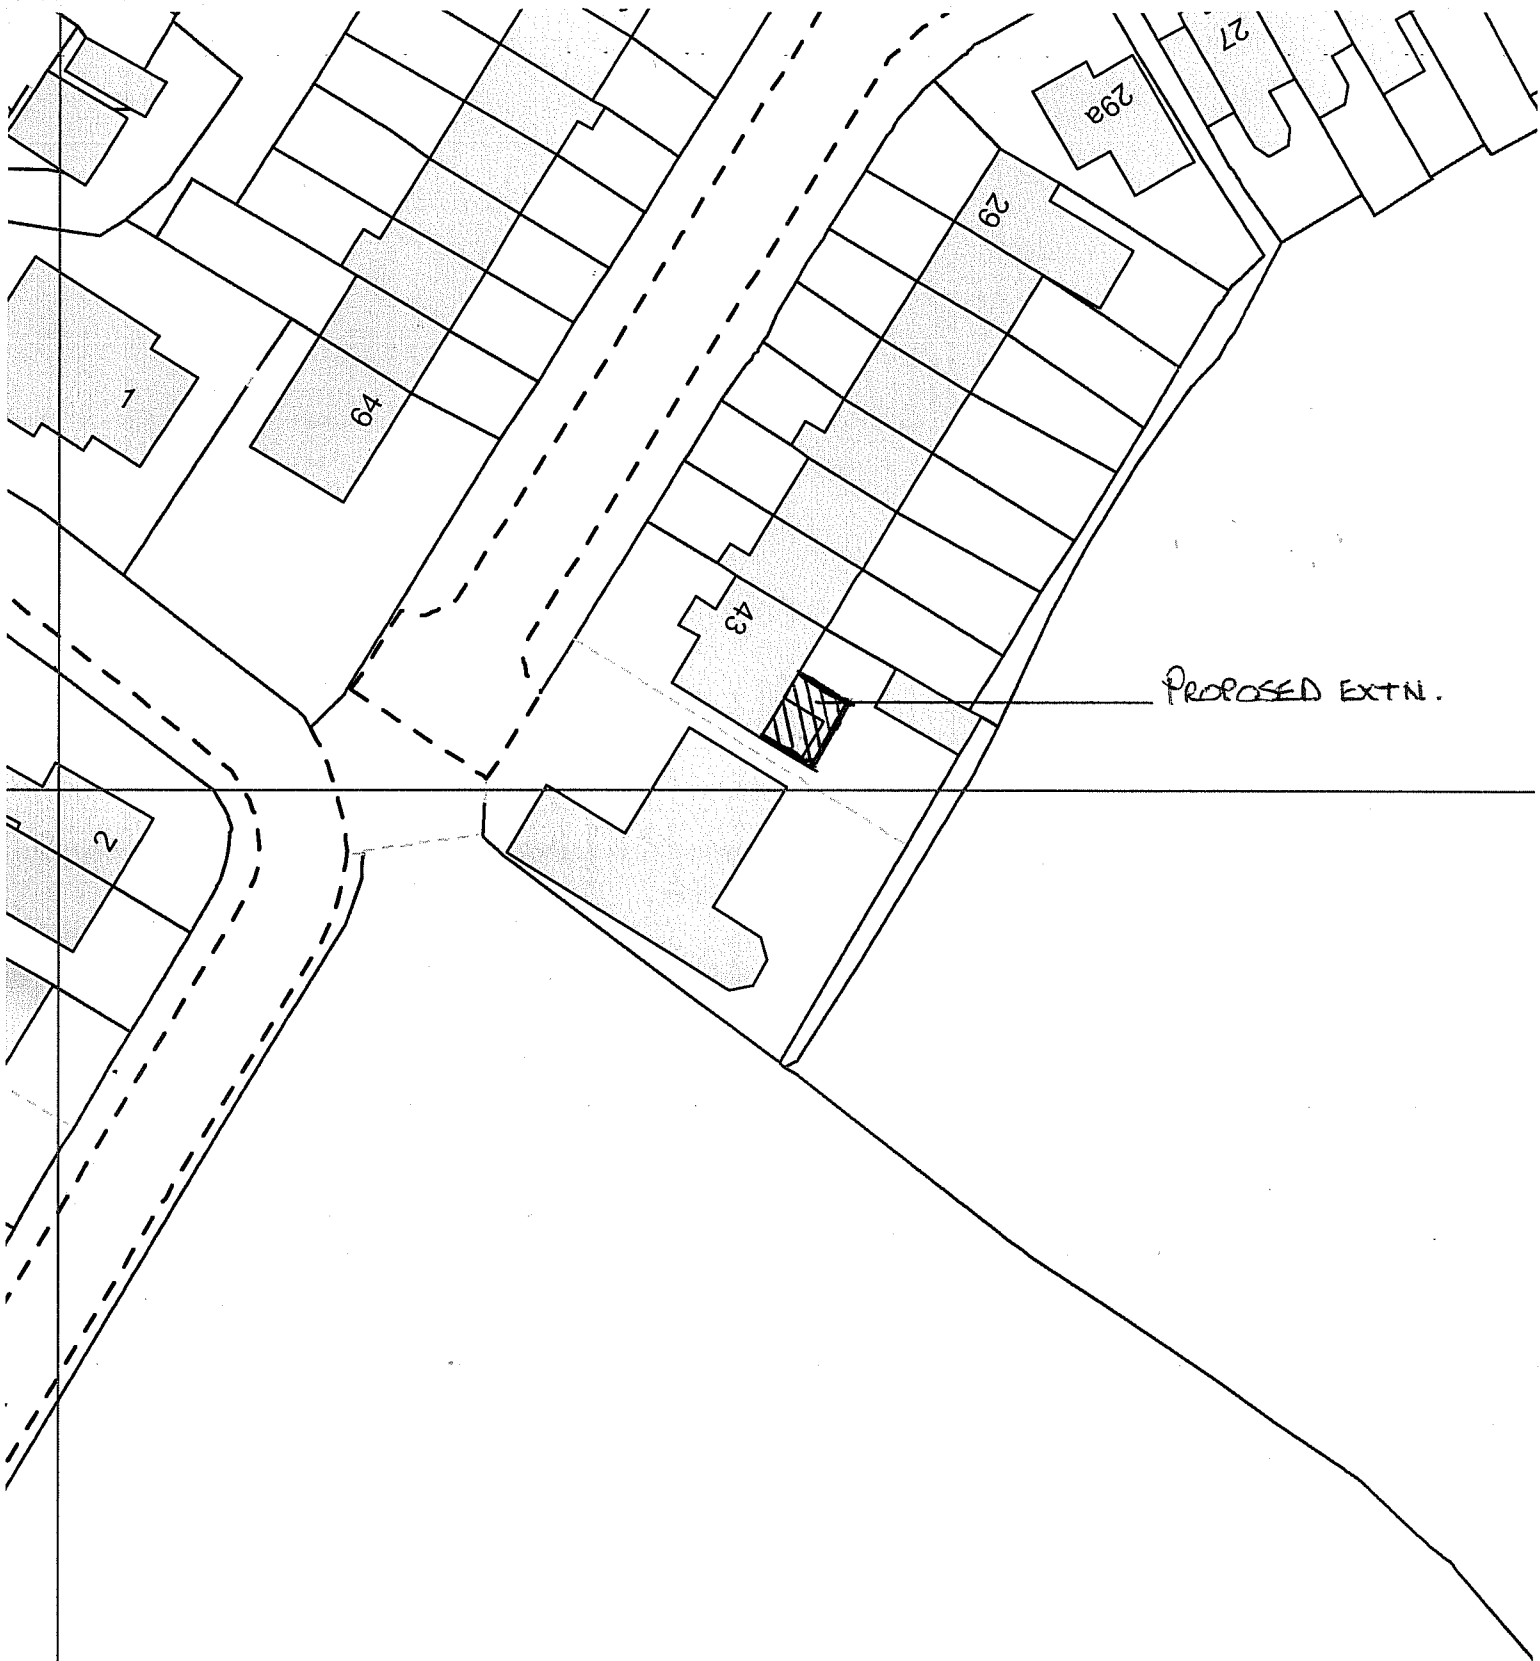

SITE PLAN - scale: 1:500 - drg no 21/91