




Location Plan - 1:1000

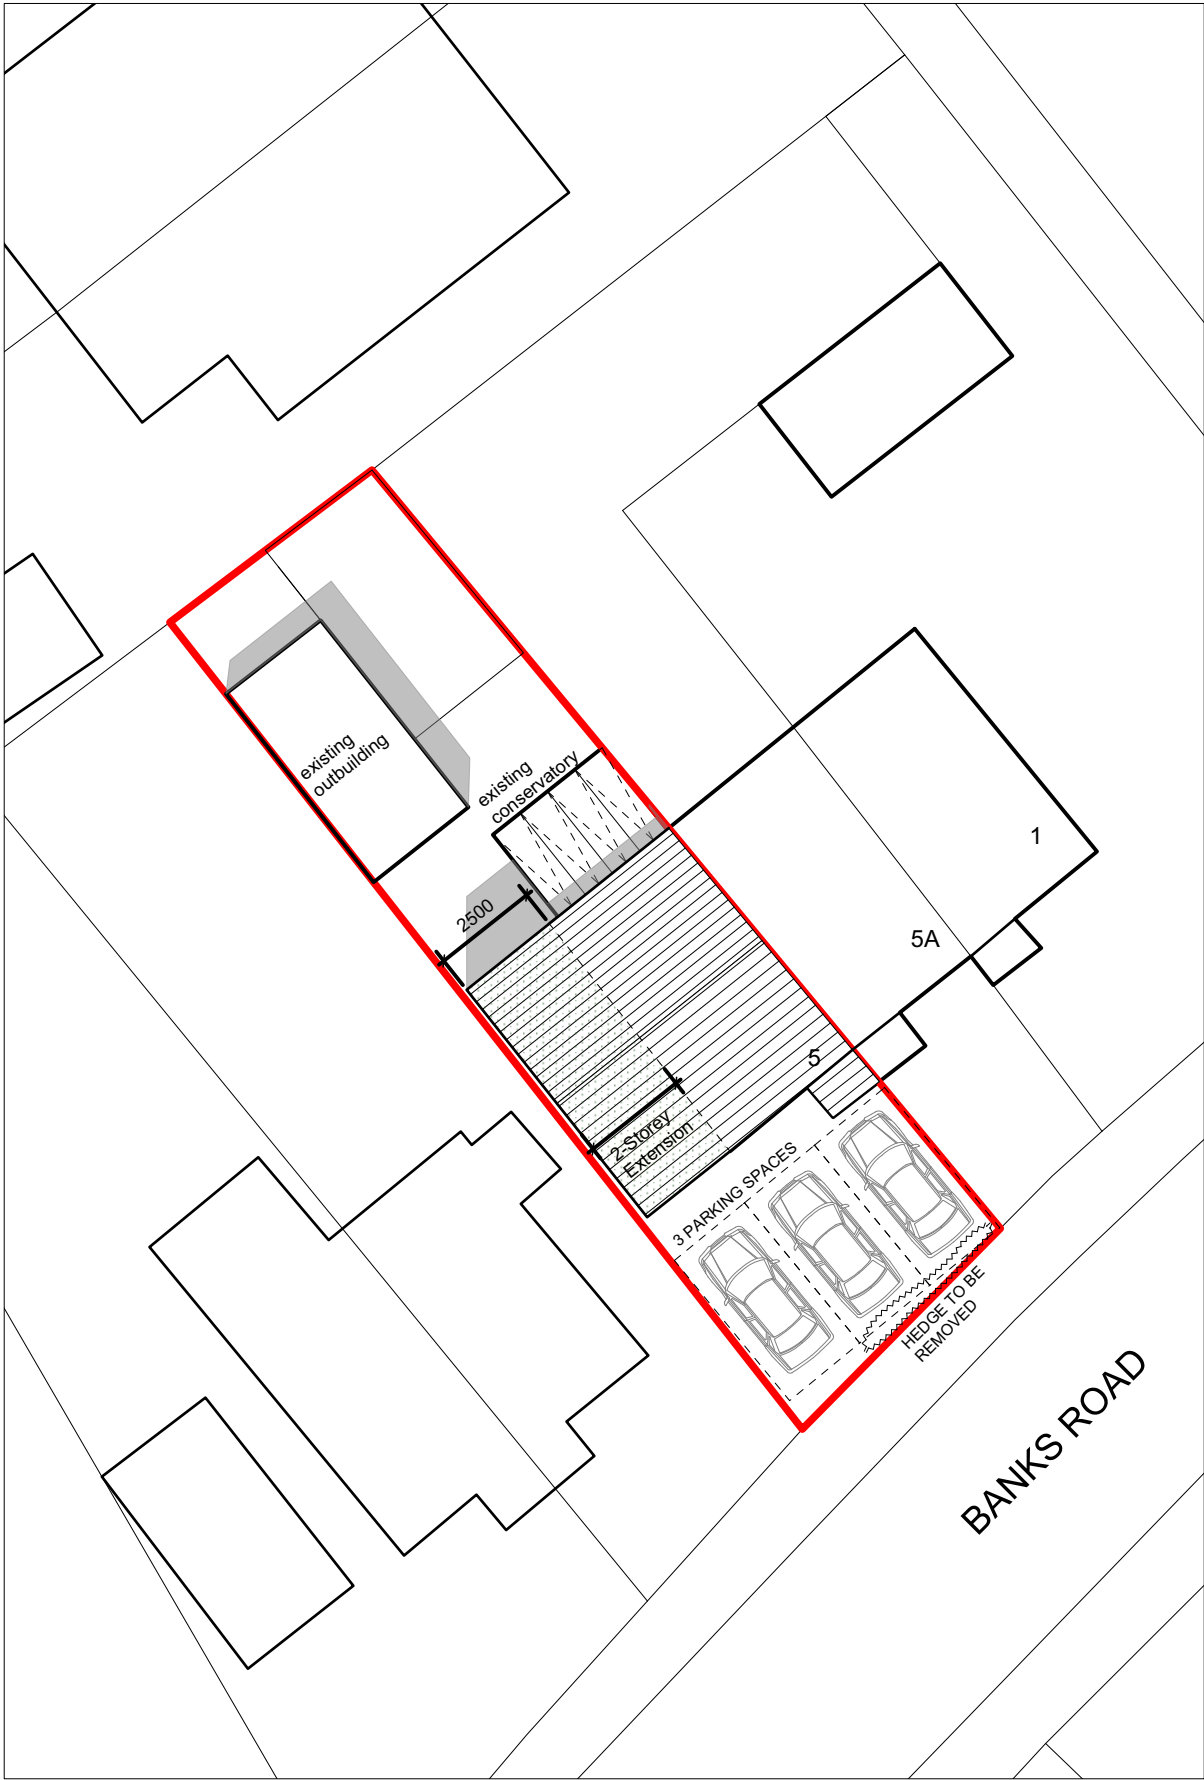

Site Plan - 1:200

NOTES

- 1 ALL WORK TO BE CARRIED OUT IN ACCORDANCE WITH THE BUILDING REGULATIONS AND THE REQUIREMENTS OF THE LOCAL AUTHORITY.
 - 2 NO DIMENSIONS TO BE SCALED FROM THIS
 - 3 DRAWING.
 - 4 THE CONTRACTOR SHALL VERIFY ALL LEVELS AND DIMENSIONS ON SITE BEFORE COMMENCEMENT OF WORK.
 - 5 ON SITE ALTERATIONS TO THE CONSTRUCTION OR FINISHES SHOWN OR IMPLIED ON THIS DRAWING MUST BE DRAWN TO THE ATTENTION OF THE ARCHITECT BEFORE SUCH WORK IS IMPLEMENTED.
- ALL TIMBERS REQUIRE PRESERVATIVE TREATMENT
- COPYRIGHT RESERVED

north



Rev	Date	Detail

Drawing Status:

Client:
Terryanne Dyson

Site:
5 Banks Road
Golcar
HD7 4LX

Drawing Title:
Location and Site Plan

Project Number: P417	Drawing Number: 01	Revision: A
Date: 20-05-21	Scale: 1:1000, 1:200 @ A3	Drawn: DGE