



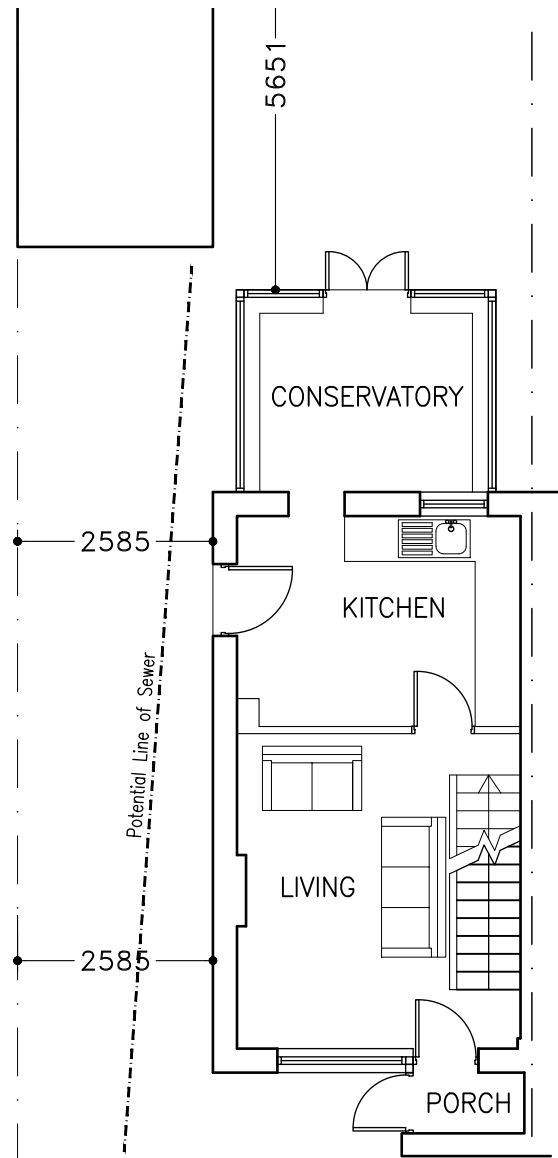

GF PLAN
as existing

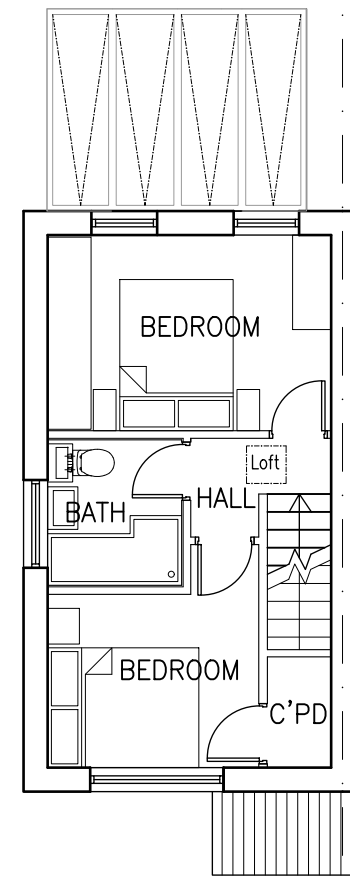

FF PLAN
as existing



REAR ELEVATION
as existing



SIDE ELEVATION
as existing



FRONT ELEVATION
as existing

NOTES

- 1 ALL WORK TO BE CARRIED OUT IN ACCORDANCE WITH THE BUILDING REGULATIONS AND THE REQUIREMENTS OF THE LOCAL AUTHORITY.
- 2 NO DIMENSIONS TO BE SCALED FROM THIS DRAWING.
- 3 THE CONTRACTOR SHALL VERIFY ALL LEVELS AND DIMENSIONS ON SITE BEFORE COMMENCEMENT OF WORK.
- 4 ON SITE ALTERATIONS TO THE CONSTRUCTION OR FINISHES SHOWN OR IMPLIED ON THIS DRAWING MUST BE DRAWN TO THE ATTENTION OF THE ARCHITECT BEFORE SUCH WORK IS IMPLEMENTED.
- 5 ALL TIMBERS REQUIRE PRESERVATIVE TREATMENT

© COPYRIGHT RESERVED

01	08/03/21	Updated kitchen area, updated ensuite area
----	----------	--

Rev	Date	Details
-----	------	---------

Drawing Status:

PRELIMINARY

Client:

Terryanne Dyson

Site:

5 Banks Road
Golcar
HD7 4LX

Drawing Title:

Existing Plans and Elevations

Project Number: P417	Drawing Number: 05	Revision: -
Date: 20-04-21	Scale: 1:100 @ A3	Drawn: DGE