



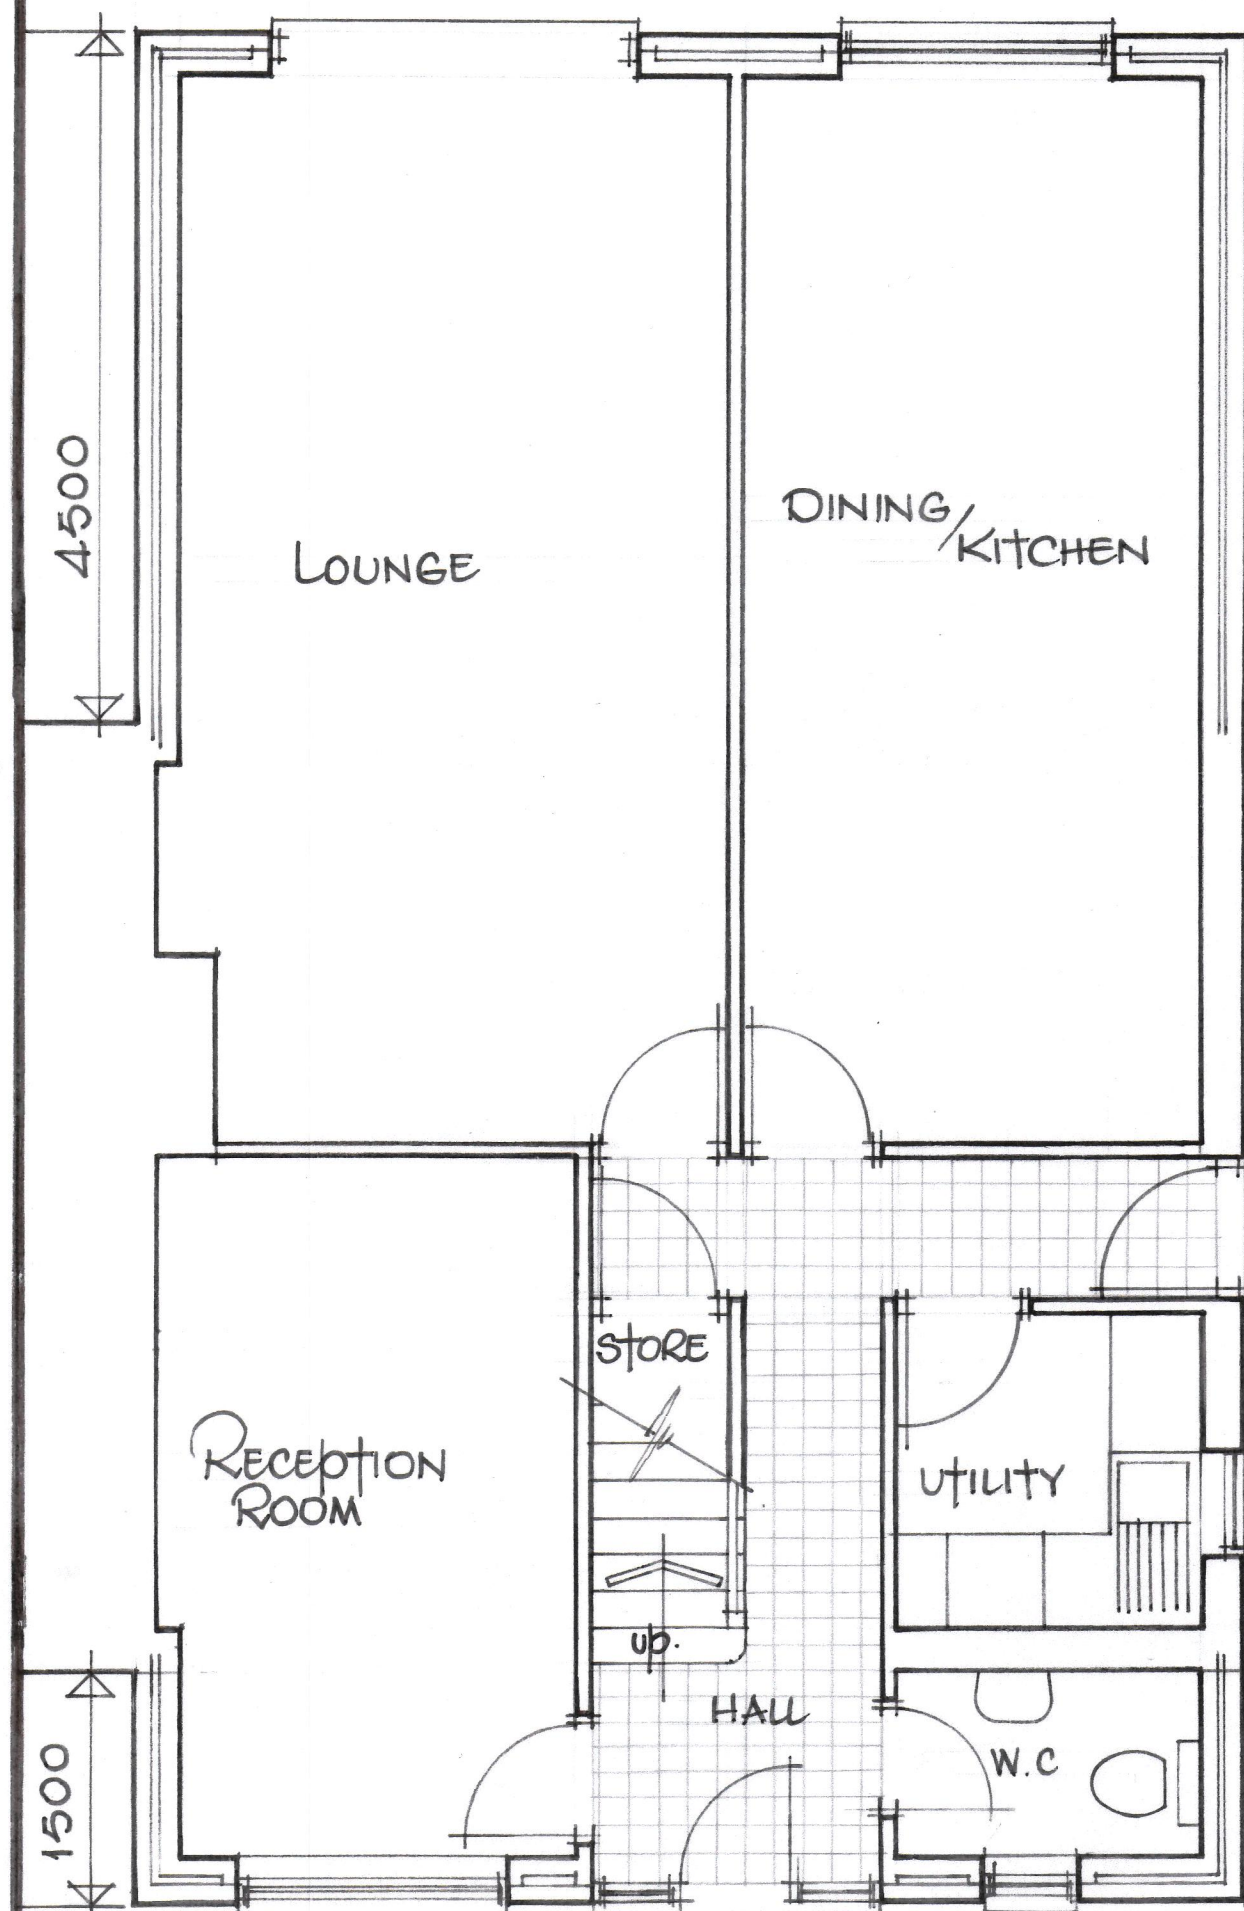

GROUND FLOOR PLAN

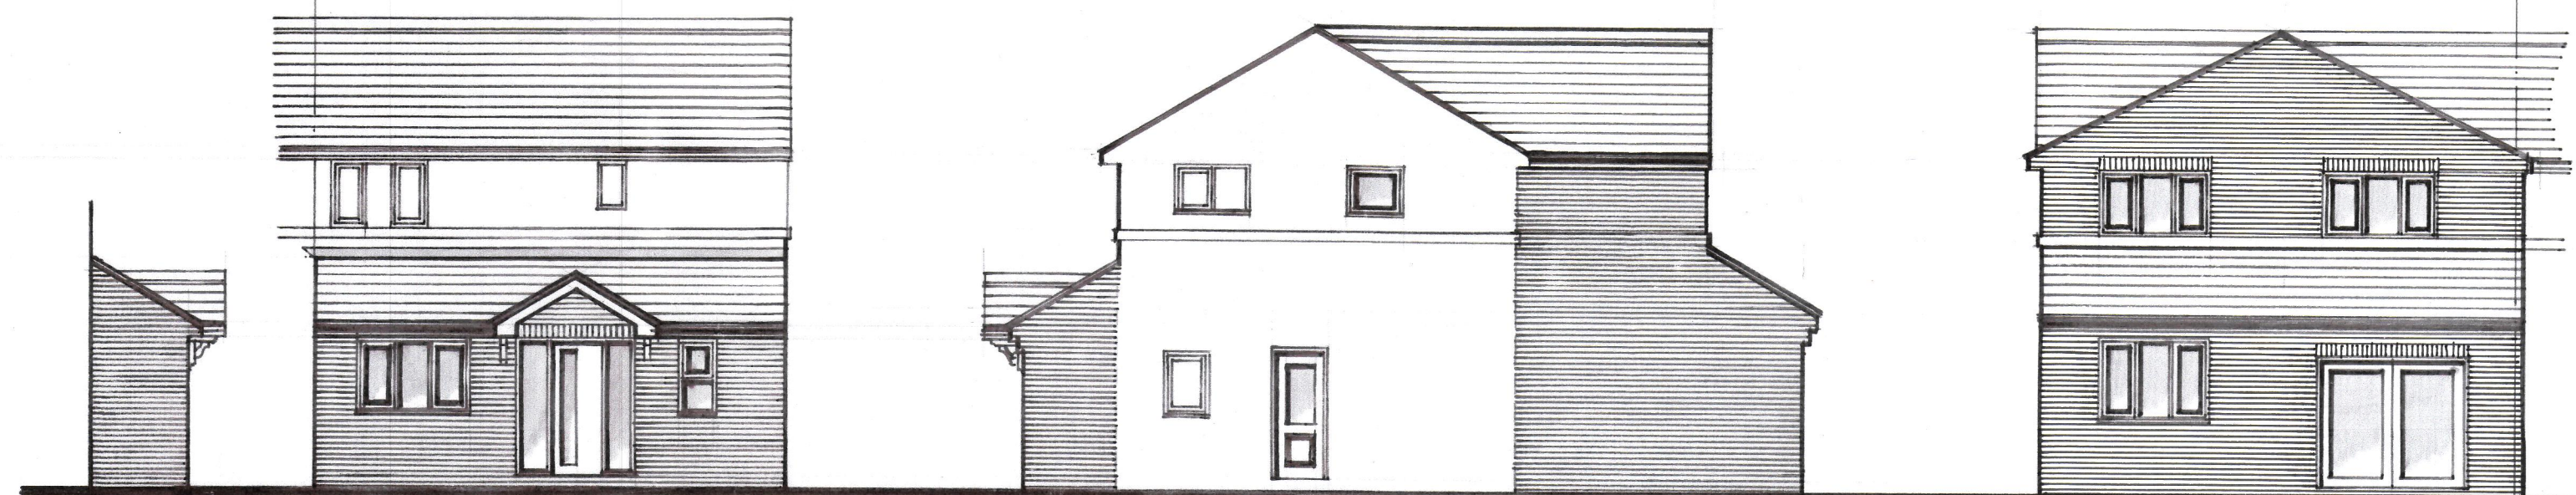


SIDE

FRONT ELEVATION

SIDE ELEVATION

REAR ELEVATION

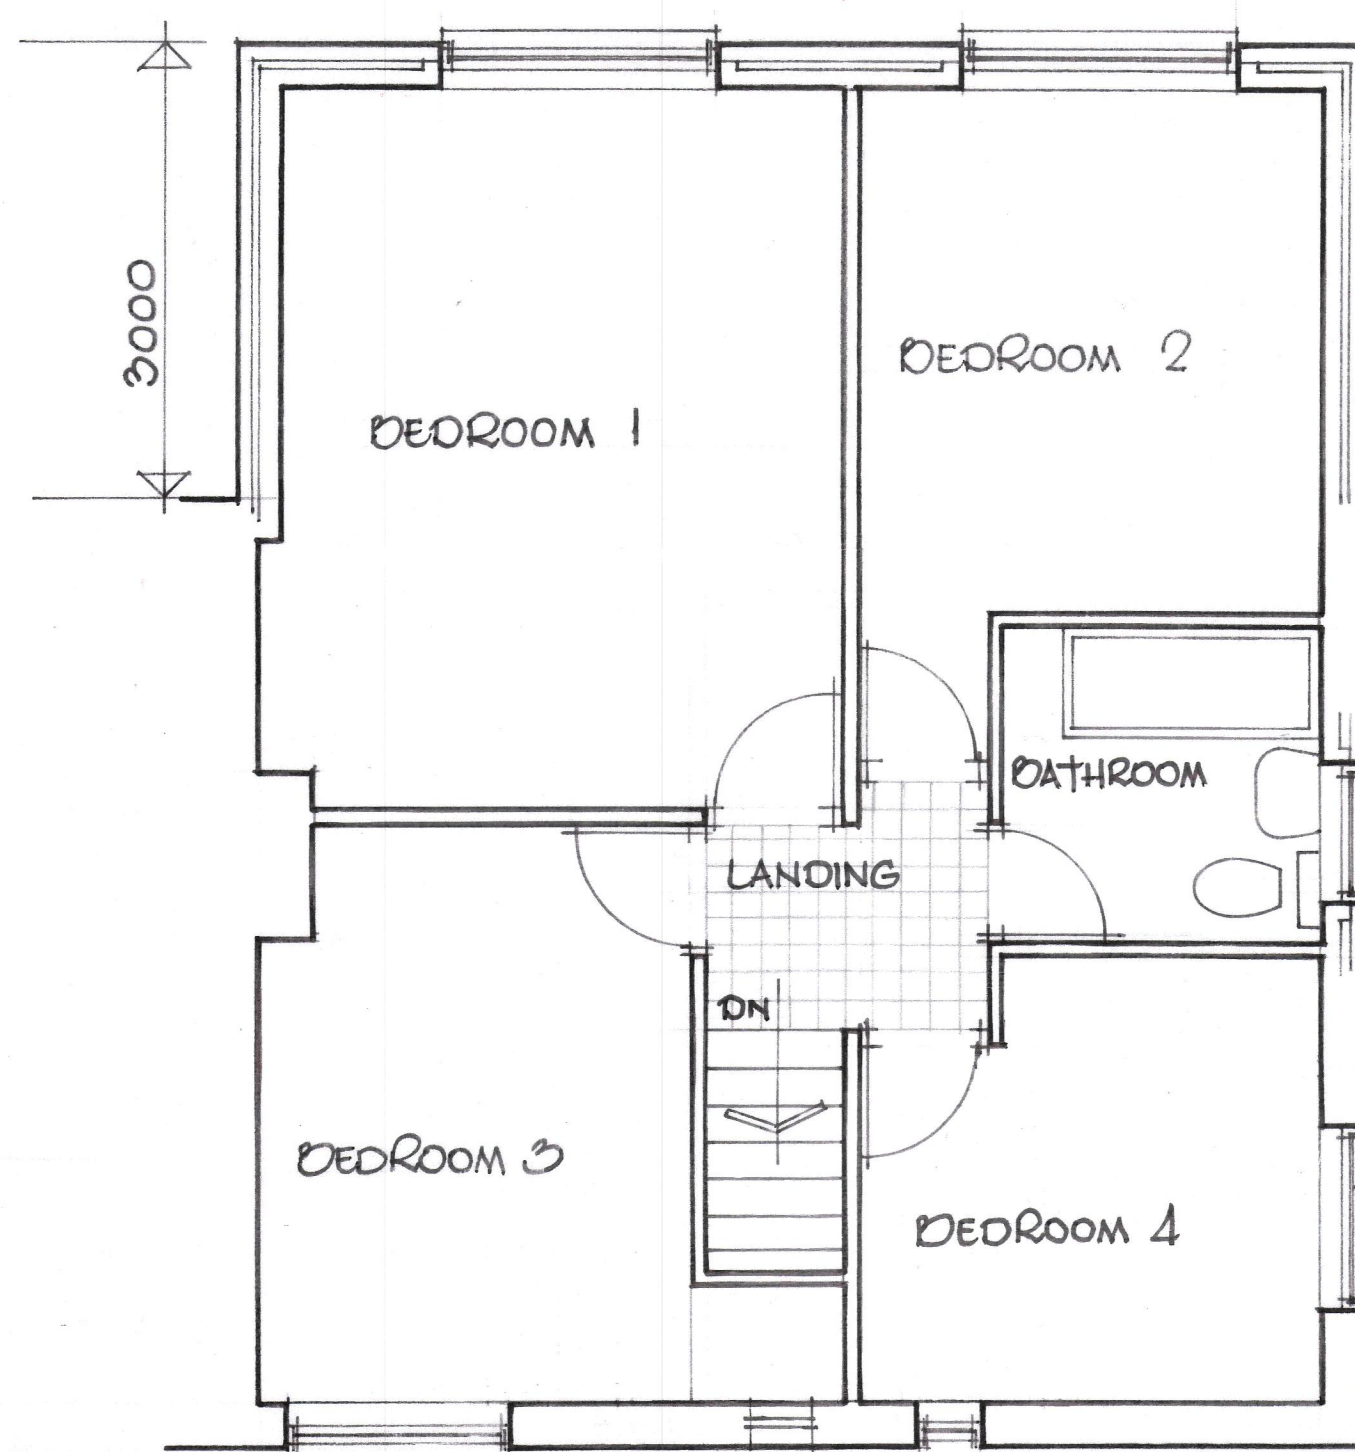

FIRST FLOOR PLAN

Manzoor Ellahi

9, CRESCENT AVENUE,
RAVENSTHORPE,
DEWSBURY,
WF13 3BD

SCALE 1:50, 1:100
JULY, 2020.