

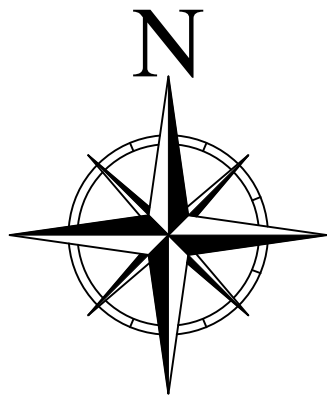


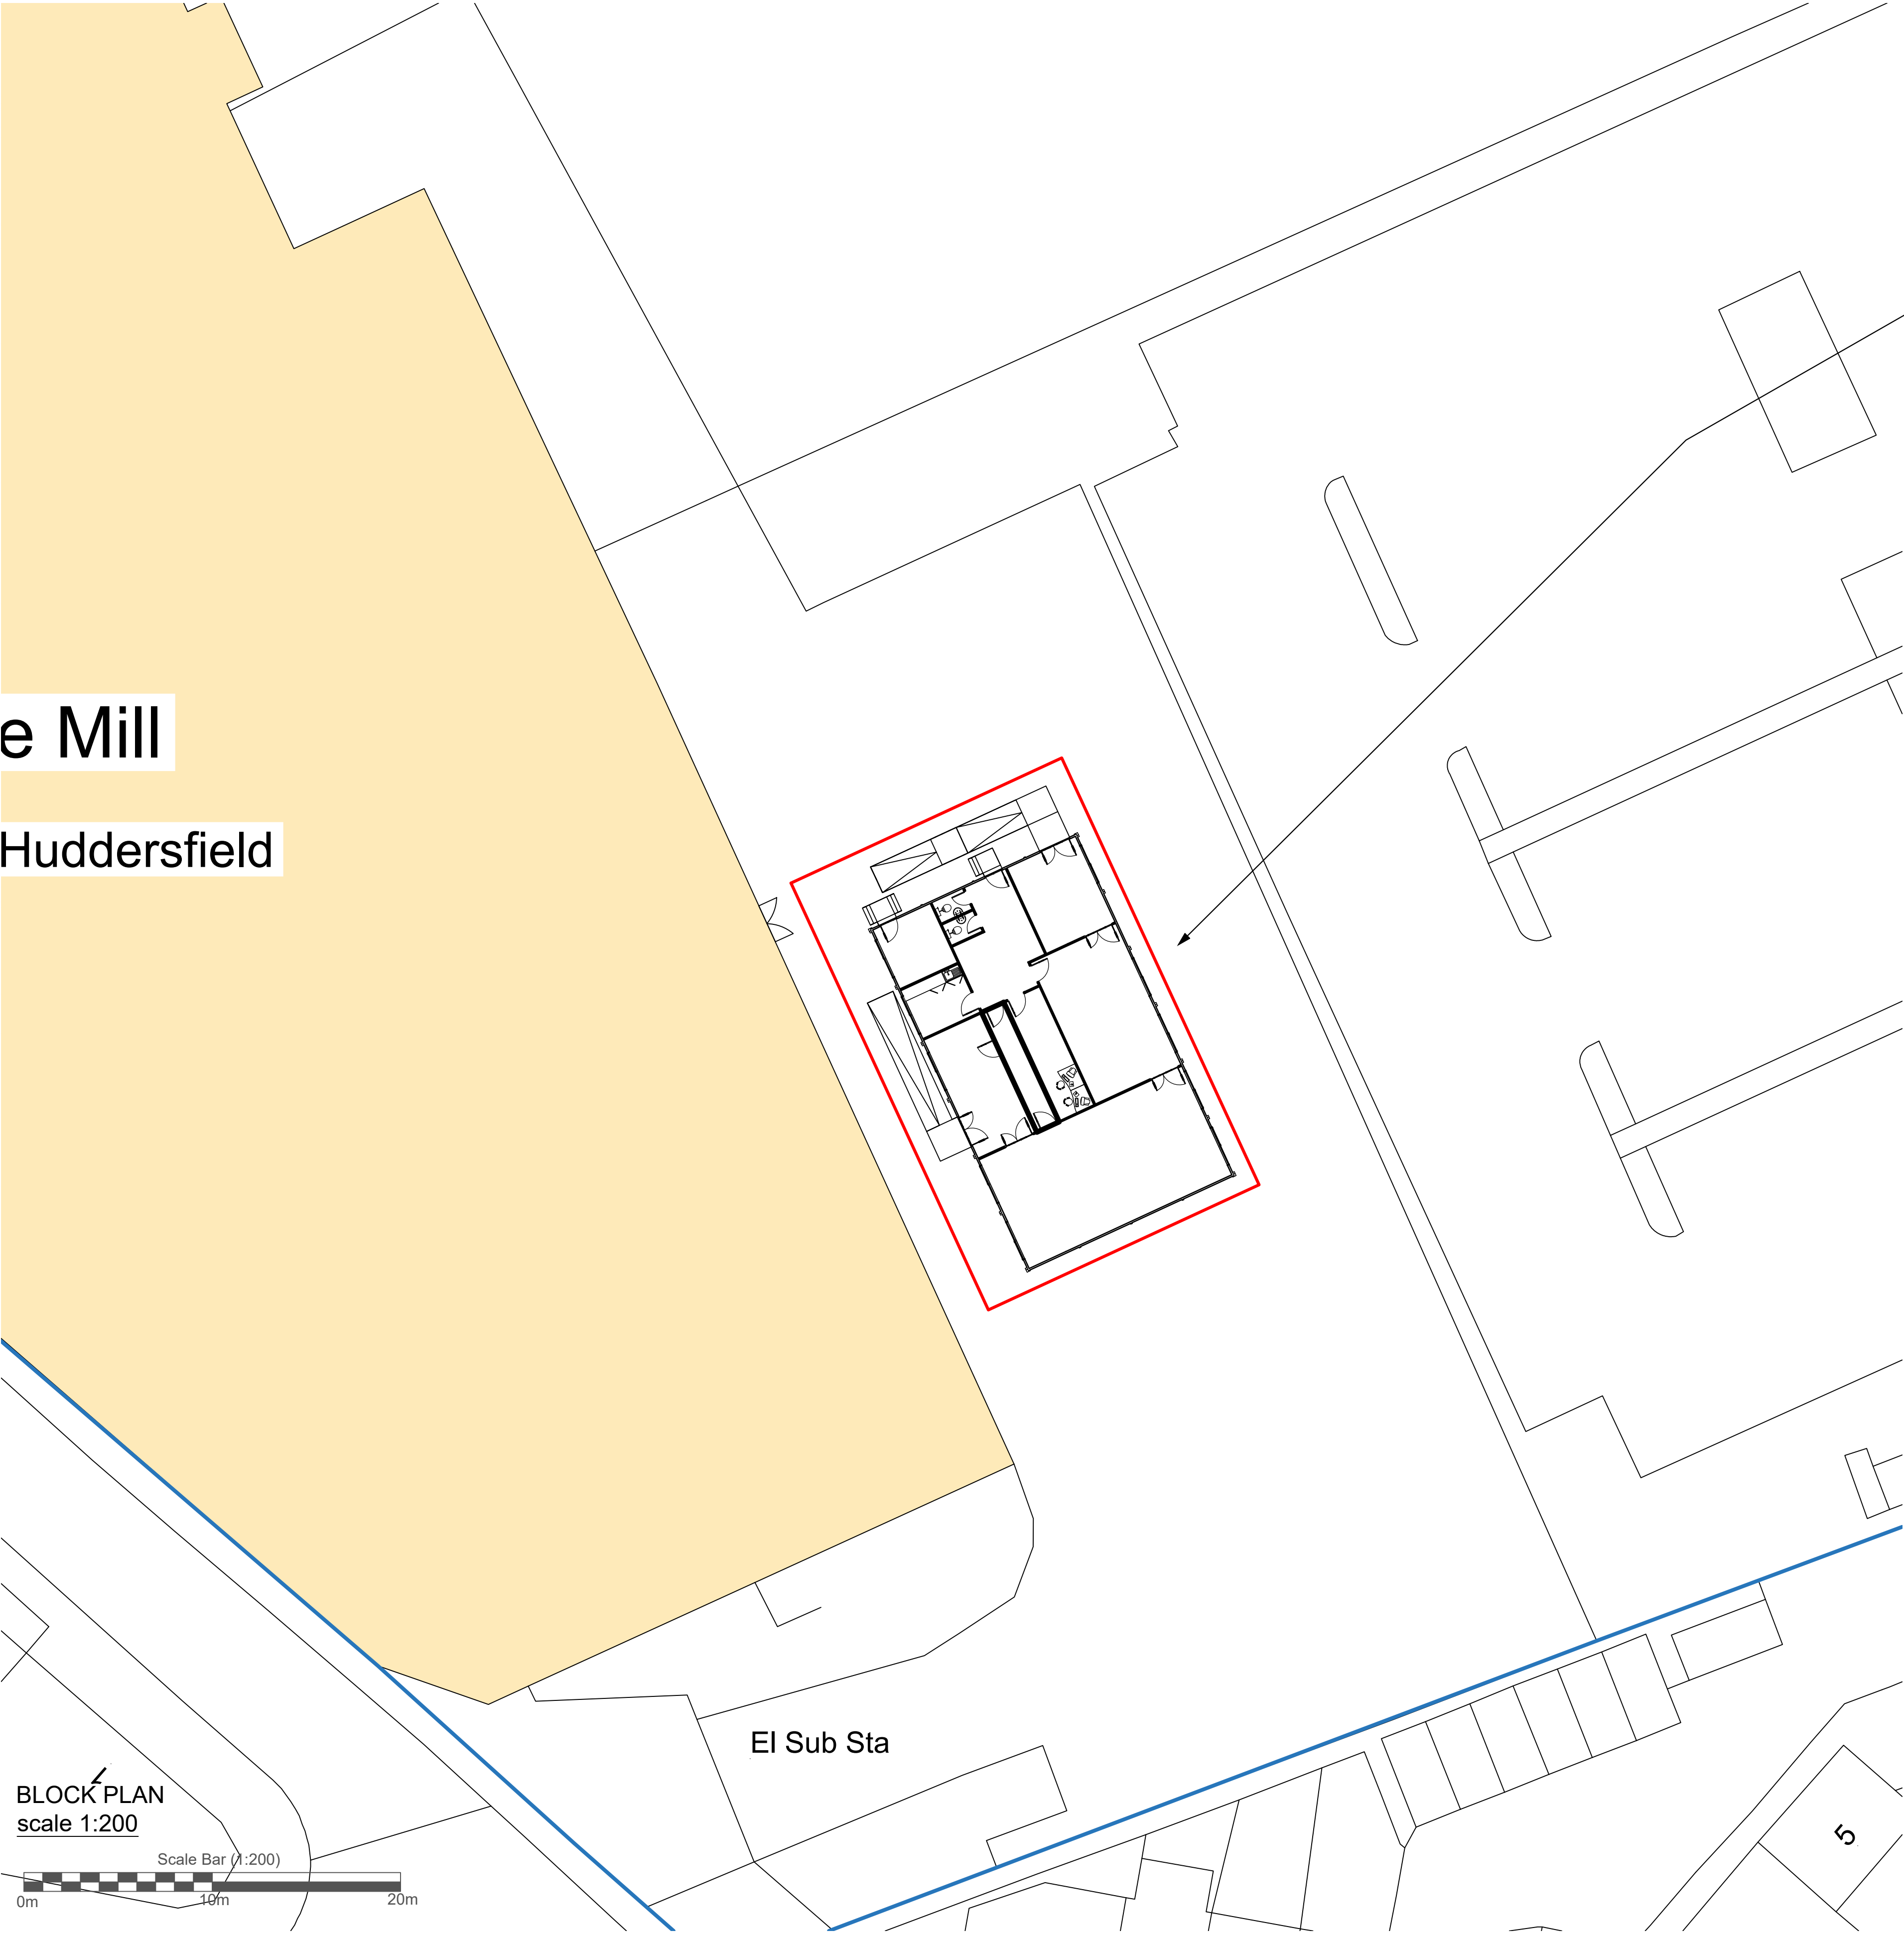

Proposed location of
single storey
Portakabin Building.

Ramp and Step
designs TBC.

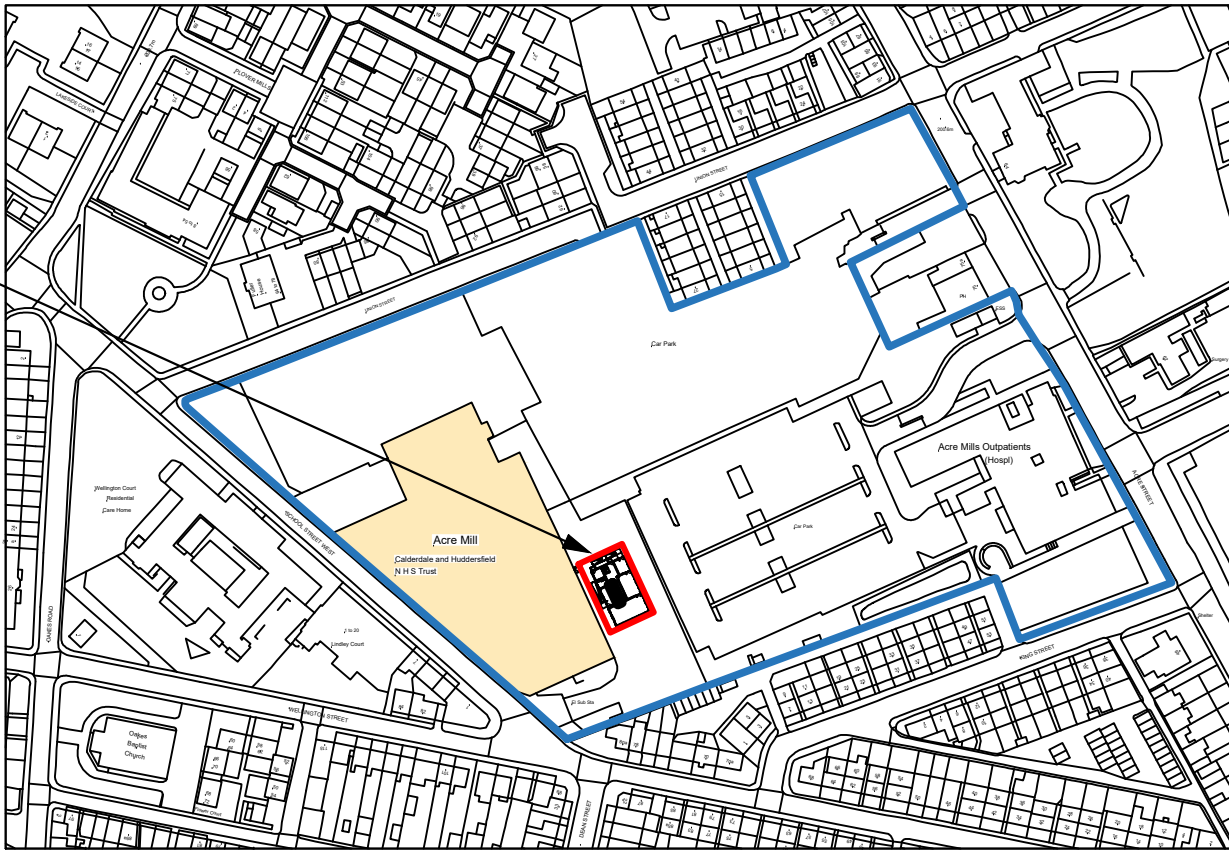

LOCATION PLAN
scale 1:2500

Scale Bar 1:2500

0m 50m 100m 200m 400m

© Crown Copyright 2006
Reproduction in whole or in part is prohibited
without the prior permission of Ordnance Survey.

Portakabin

Title
Proposed Block Plan

**Huddersfield Pharmacy
Specials**

at Gate 2 Acre Mill,
School Street West,
Huddersfield, HD3 3ET

Date: 25th May 2021

Scale : 1:200 & 1:2500 @ A1

Drawing Number
TMOPP1221667

NOTES:
- Site plan is based on existing Ordnance Survey information
- Responsibility is not accepted for errors made by others in
scaling from this drawing. Contractors must check all
dimensions on site. Discrepancies must be reported to the
drawing owner before proceeding.

KEY:
- Application Boundary
- Area owned by client but not in application

Rev.	Date	Notes	

Portakabin Limited 2000
This drawing is the property of Portakabin Limited,
it must not be copied or reproduced or divulged
to anyone without written permission.