




1. THESE DRAWINGS FORM PART OF A PLANNING APPLICATION, AND UNDER NO CIRCUMSTANCES SHOULD THEY BE USED FOR CONSTRUCTION PURPOSES.

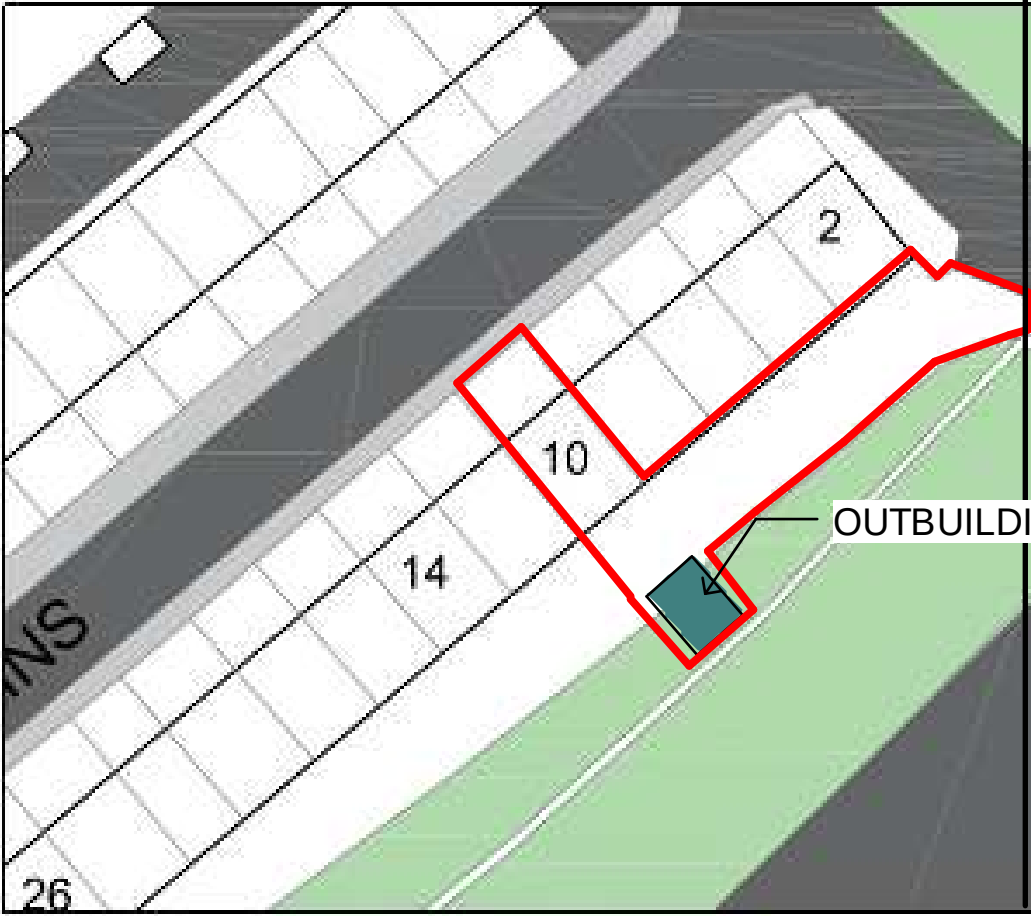

2 SITE PLAN
1 : 500

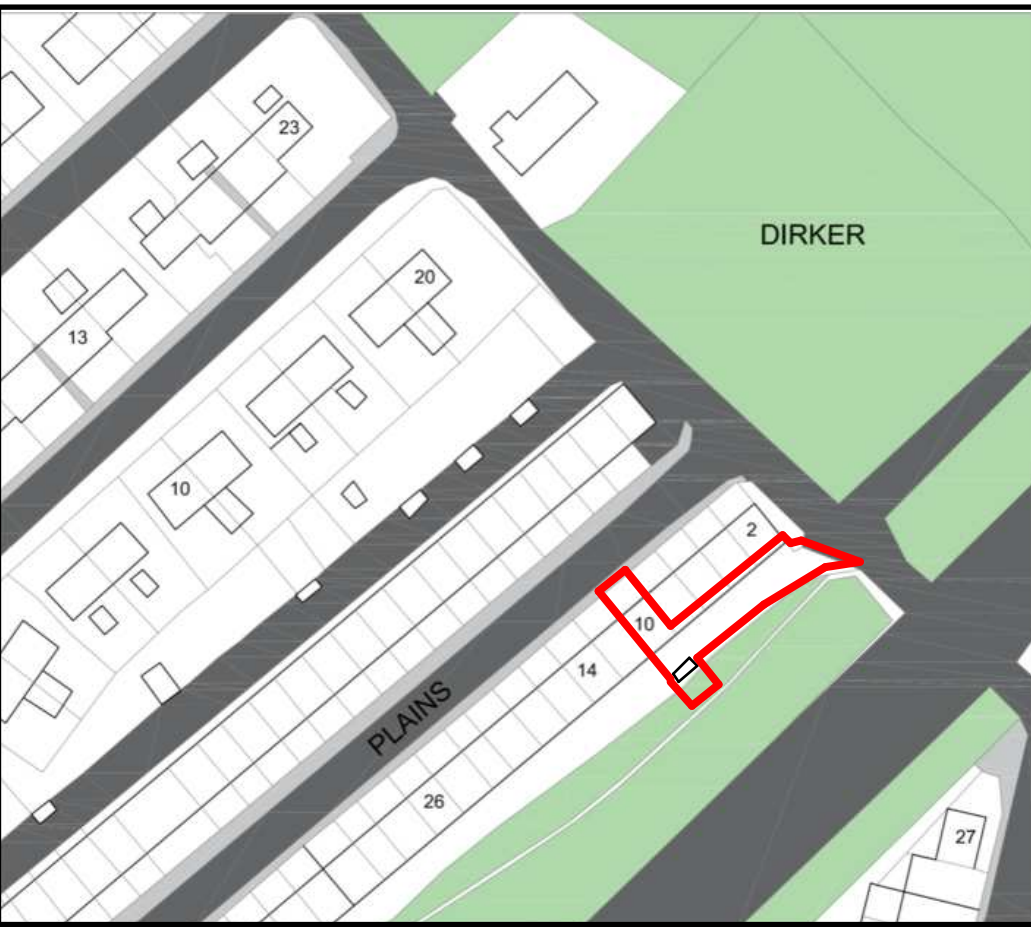


1 LOCATION
1 : 1250

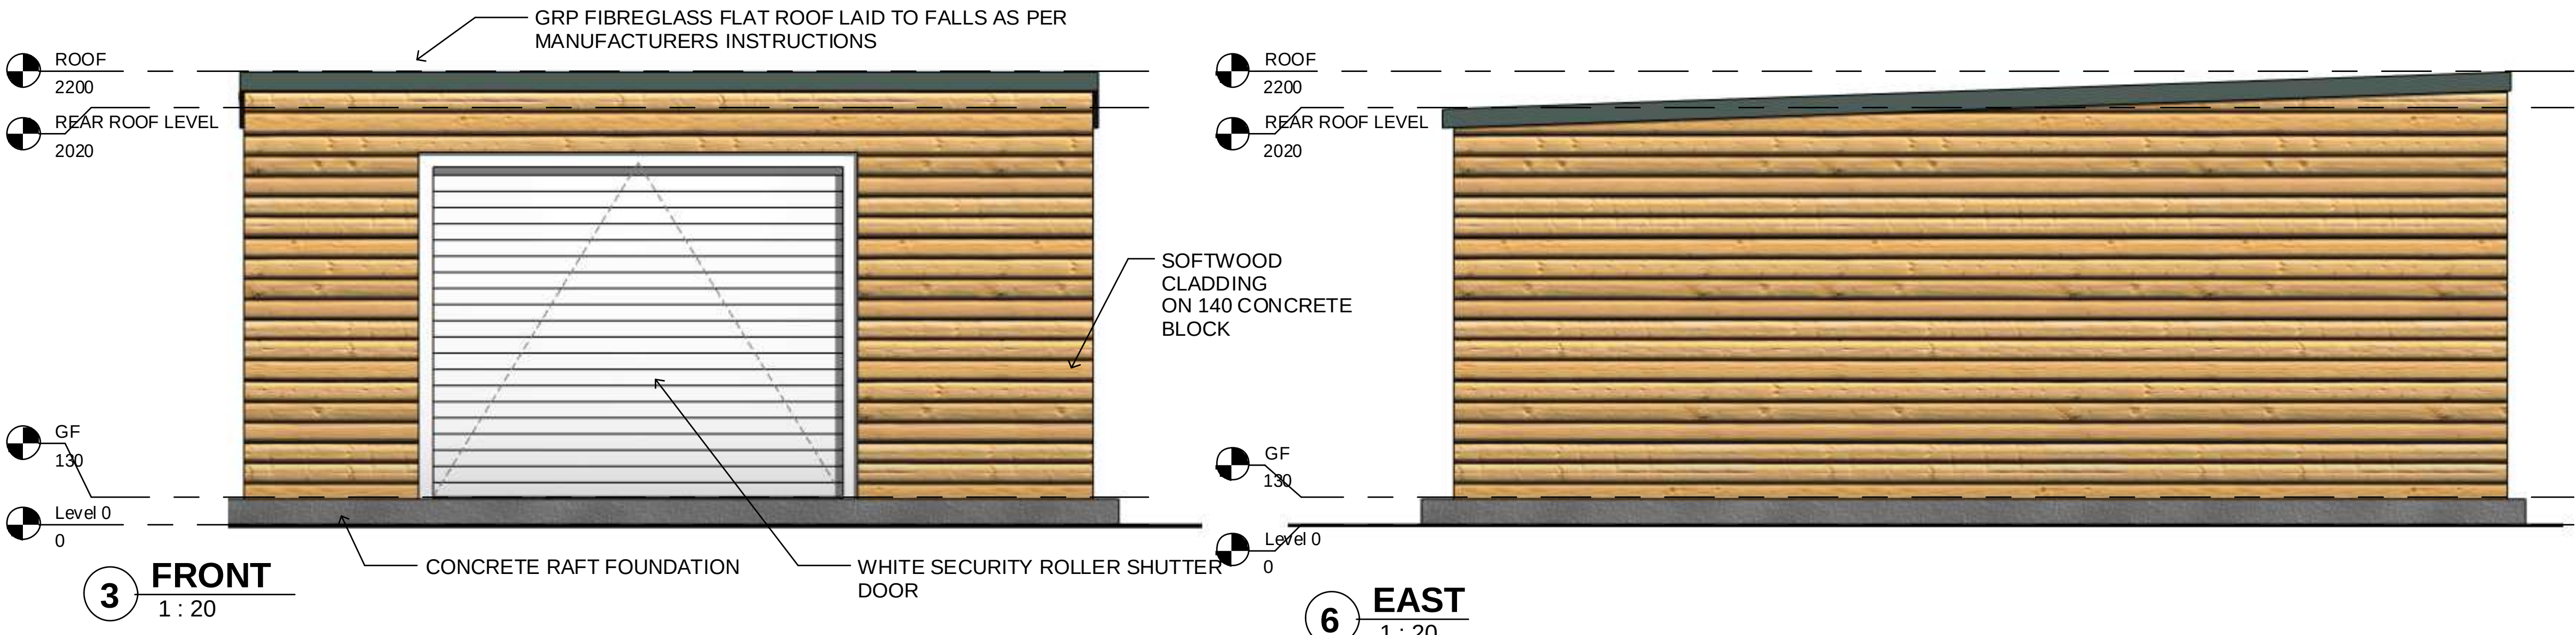


3 FRONT
1 : 20


6 EAST
1 : 20

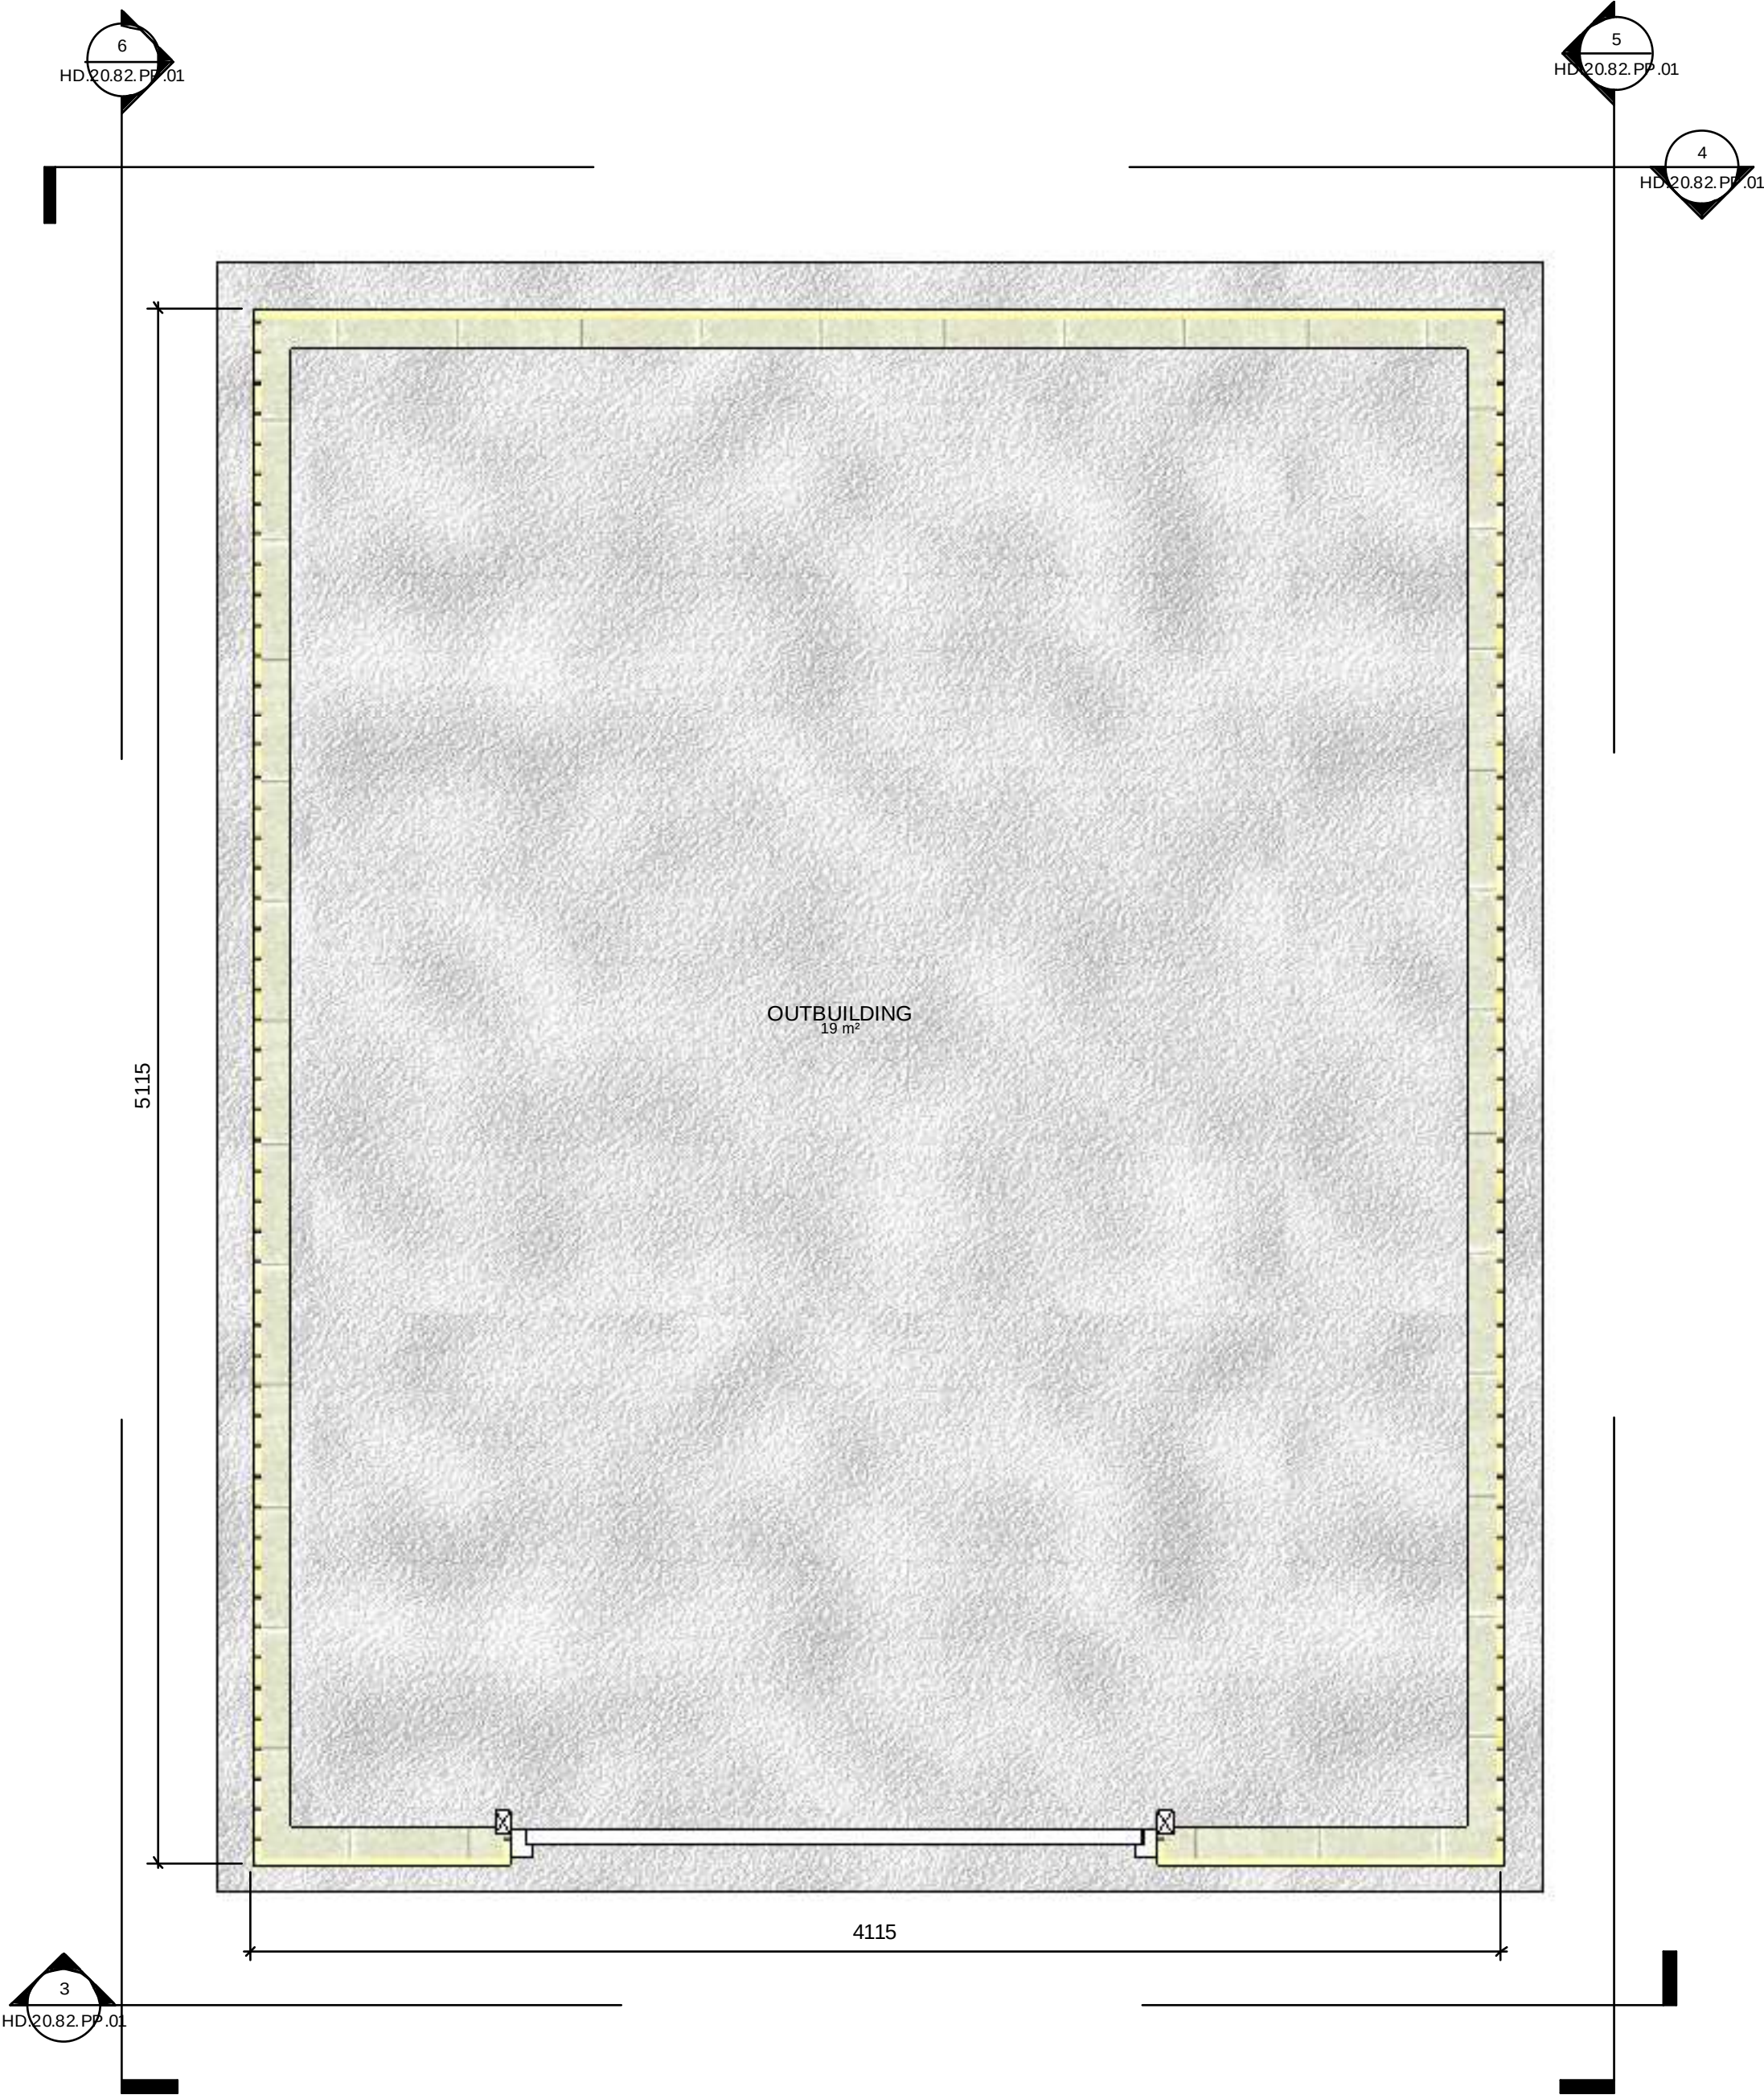

7 GF
1 : 20

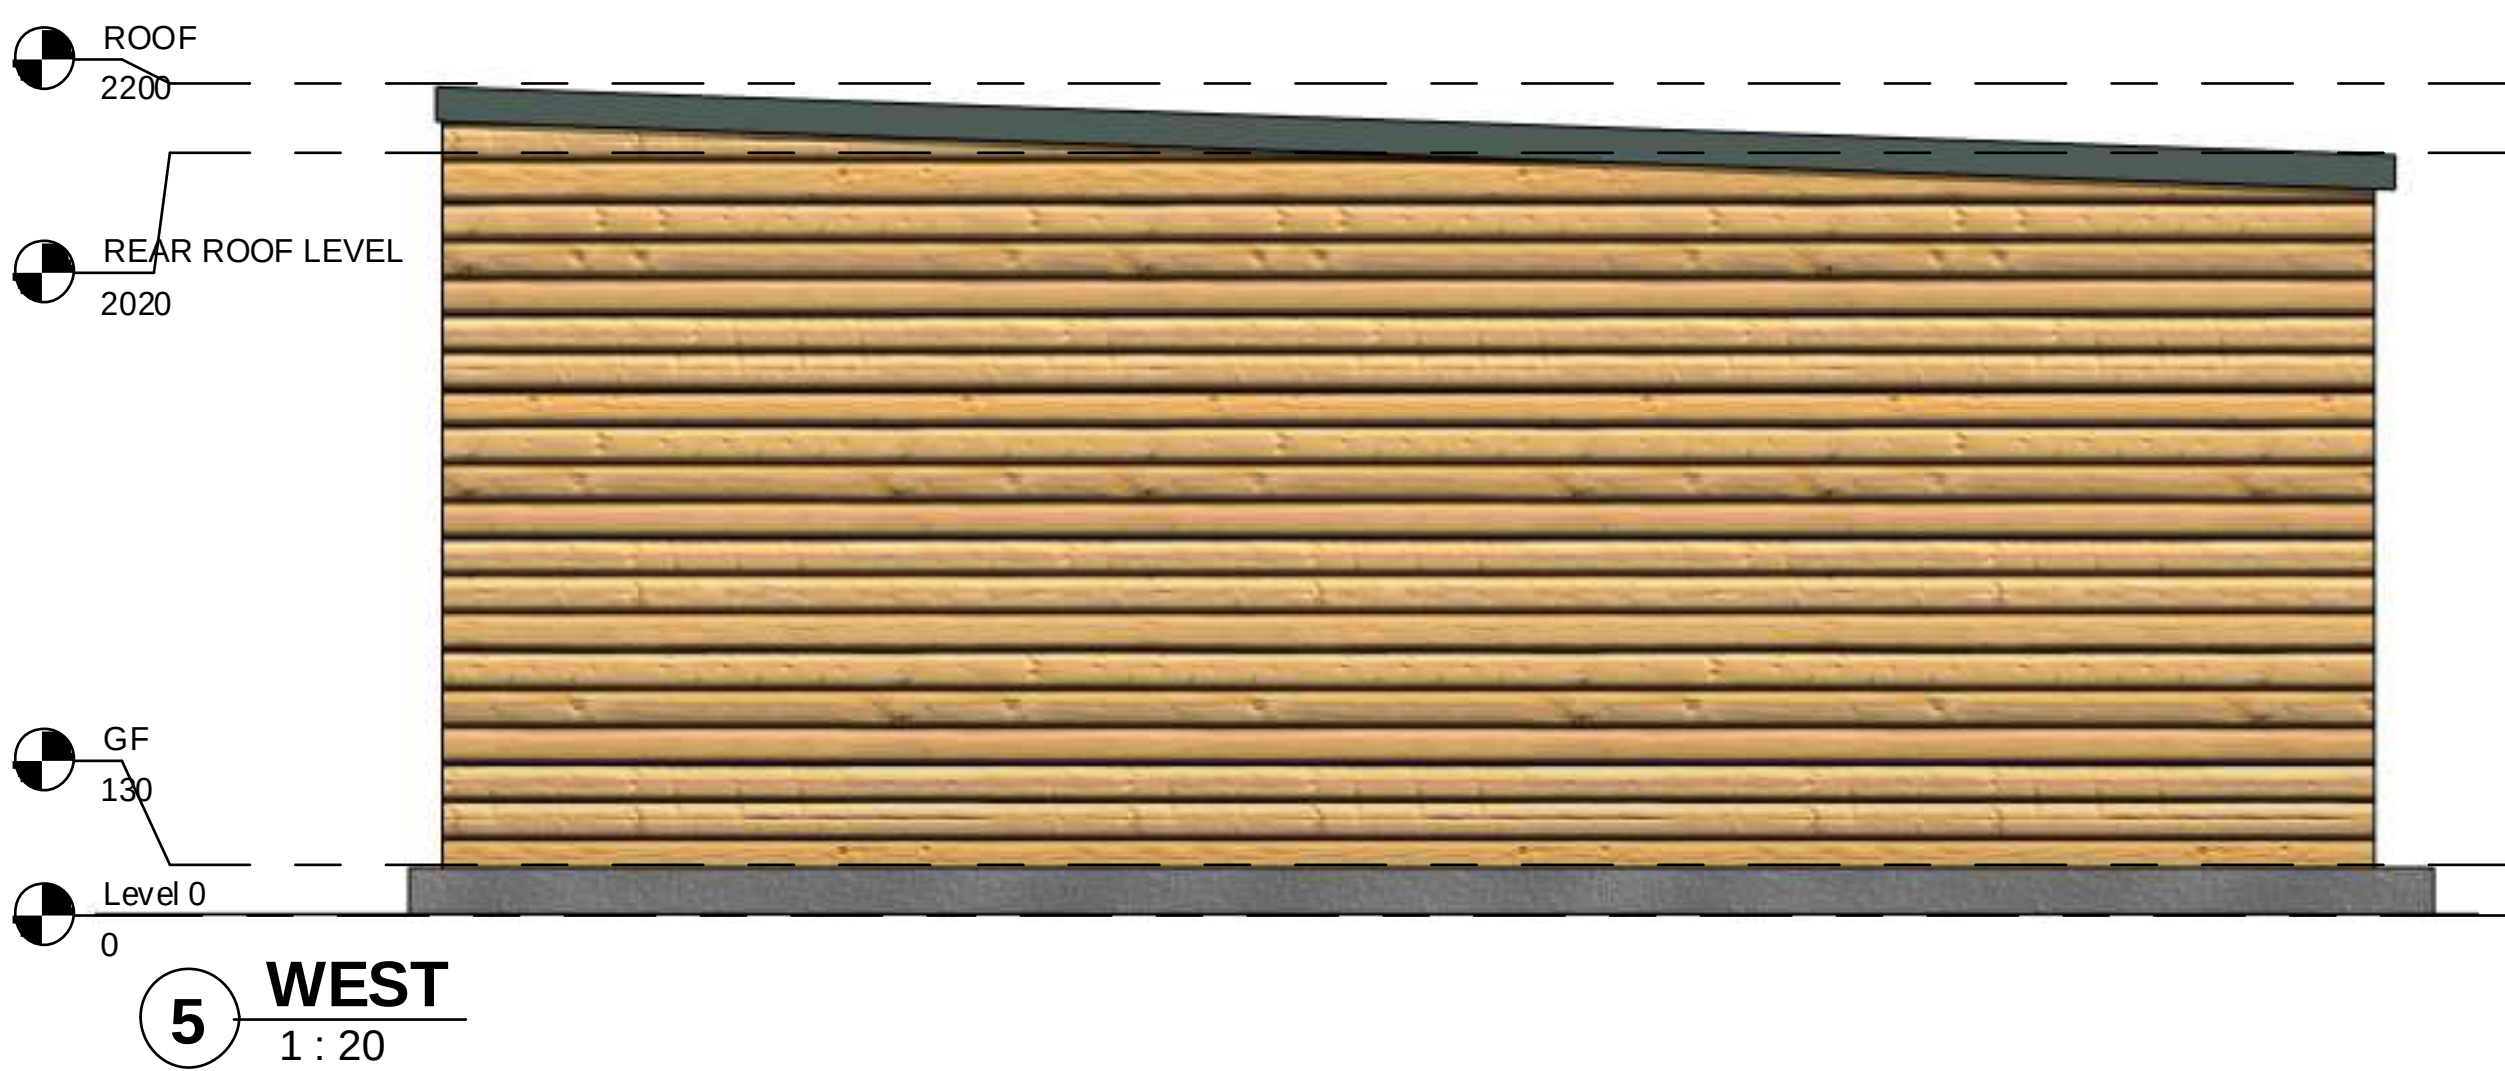

5 WEST
1 : 20

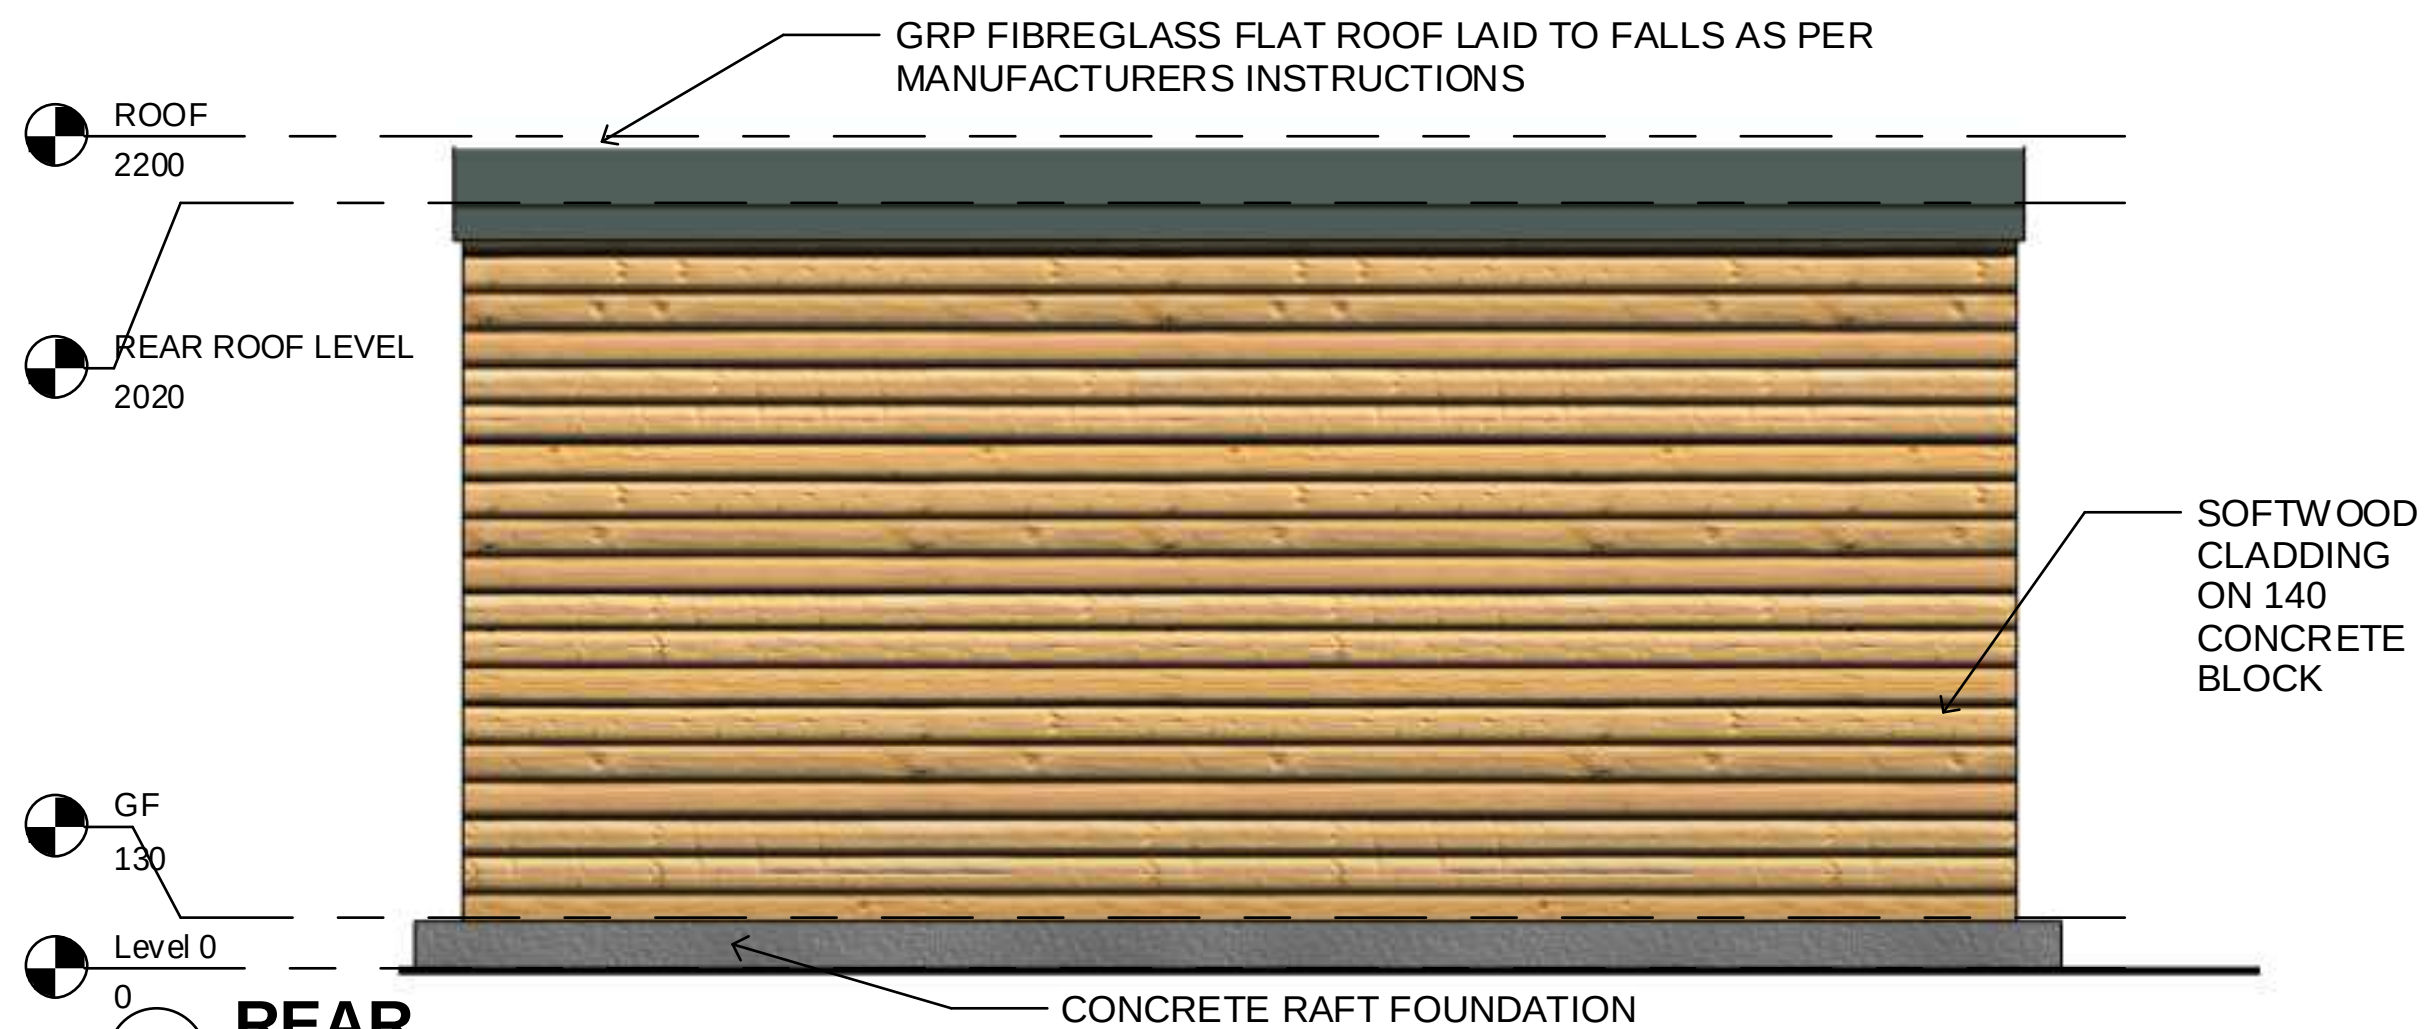

4 REAR
1 : 20

TEL : 07447933494



INFO@HDSDESIGN.CO.UK

STATUS PLANNING		
PROJECT 10 PLAINS		
TITLE PROPOSED OUTBUILDING		
CLIENT LIAM SPAROW		
DRAWN BY JLH	CHECKED BY LM	DATE 28.09.2020
SCALE (@ A1) As indicated		PROJECT NUMBER HD.20.82
DRAWING NUMBER HD.20.82.PP.01		REV B

WWW.HDSDESIGN.CO.UK