




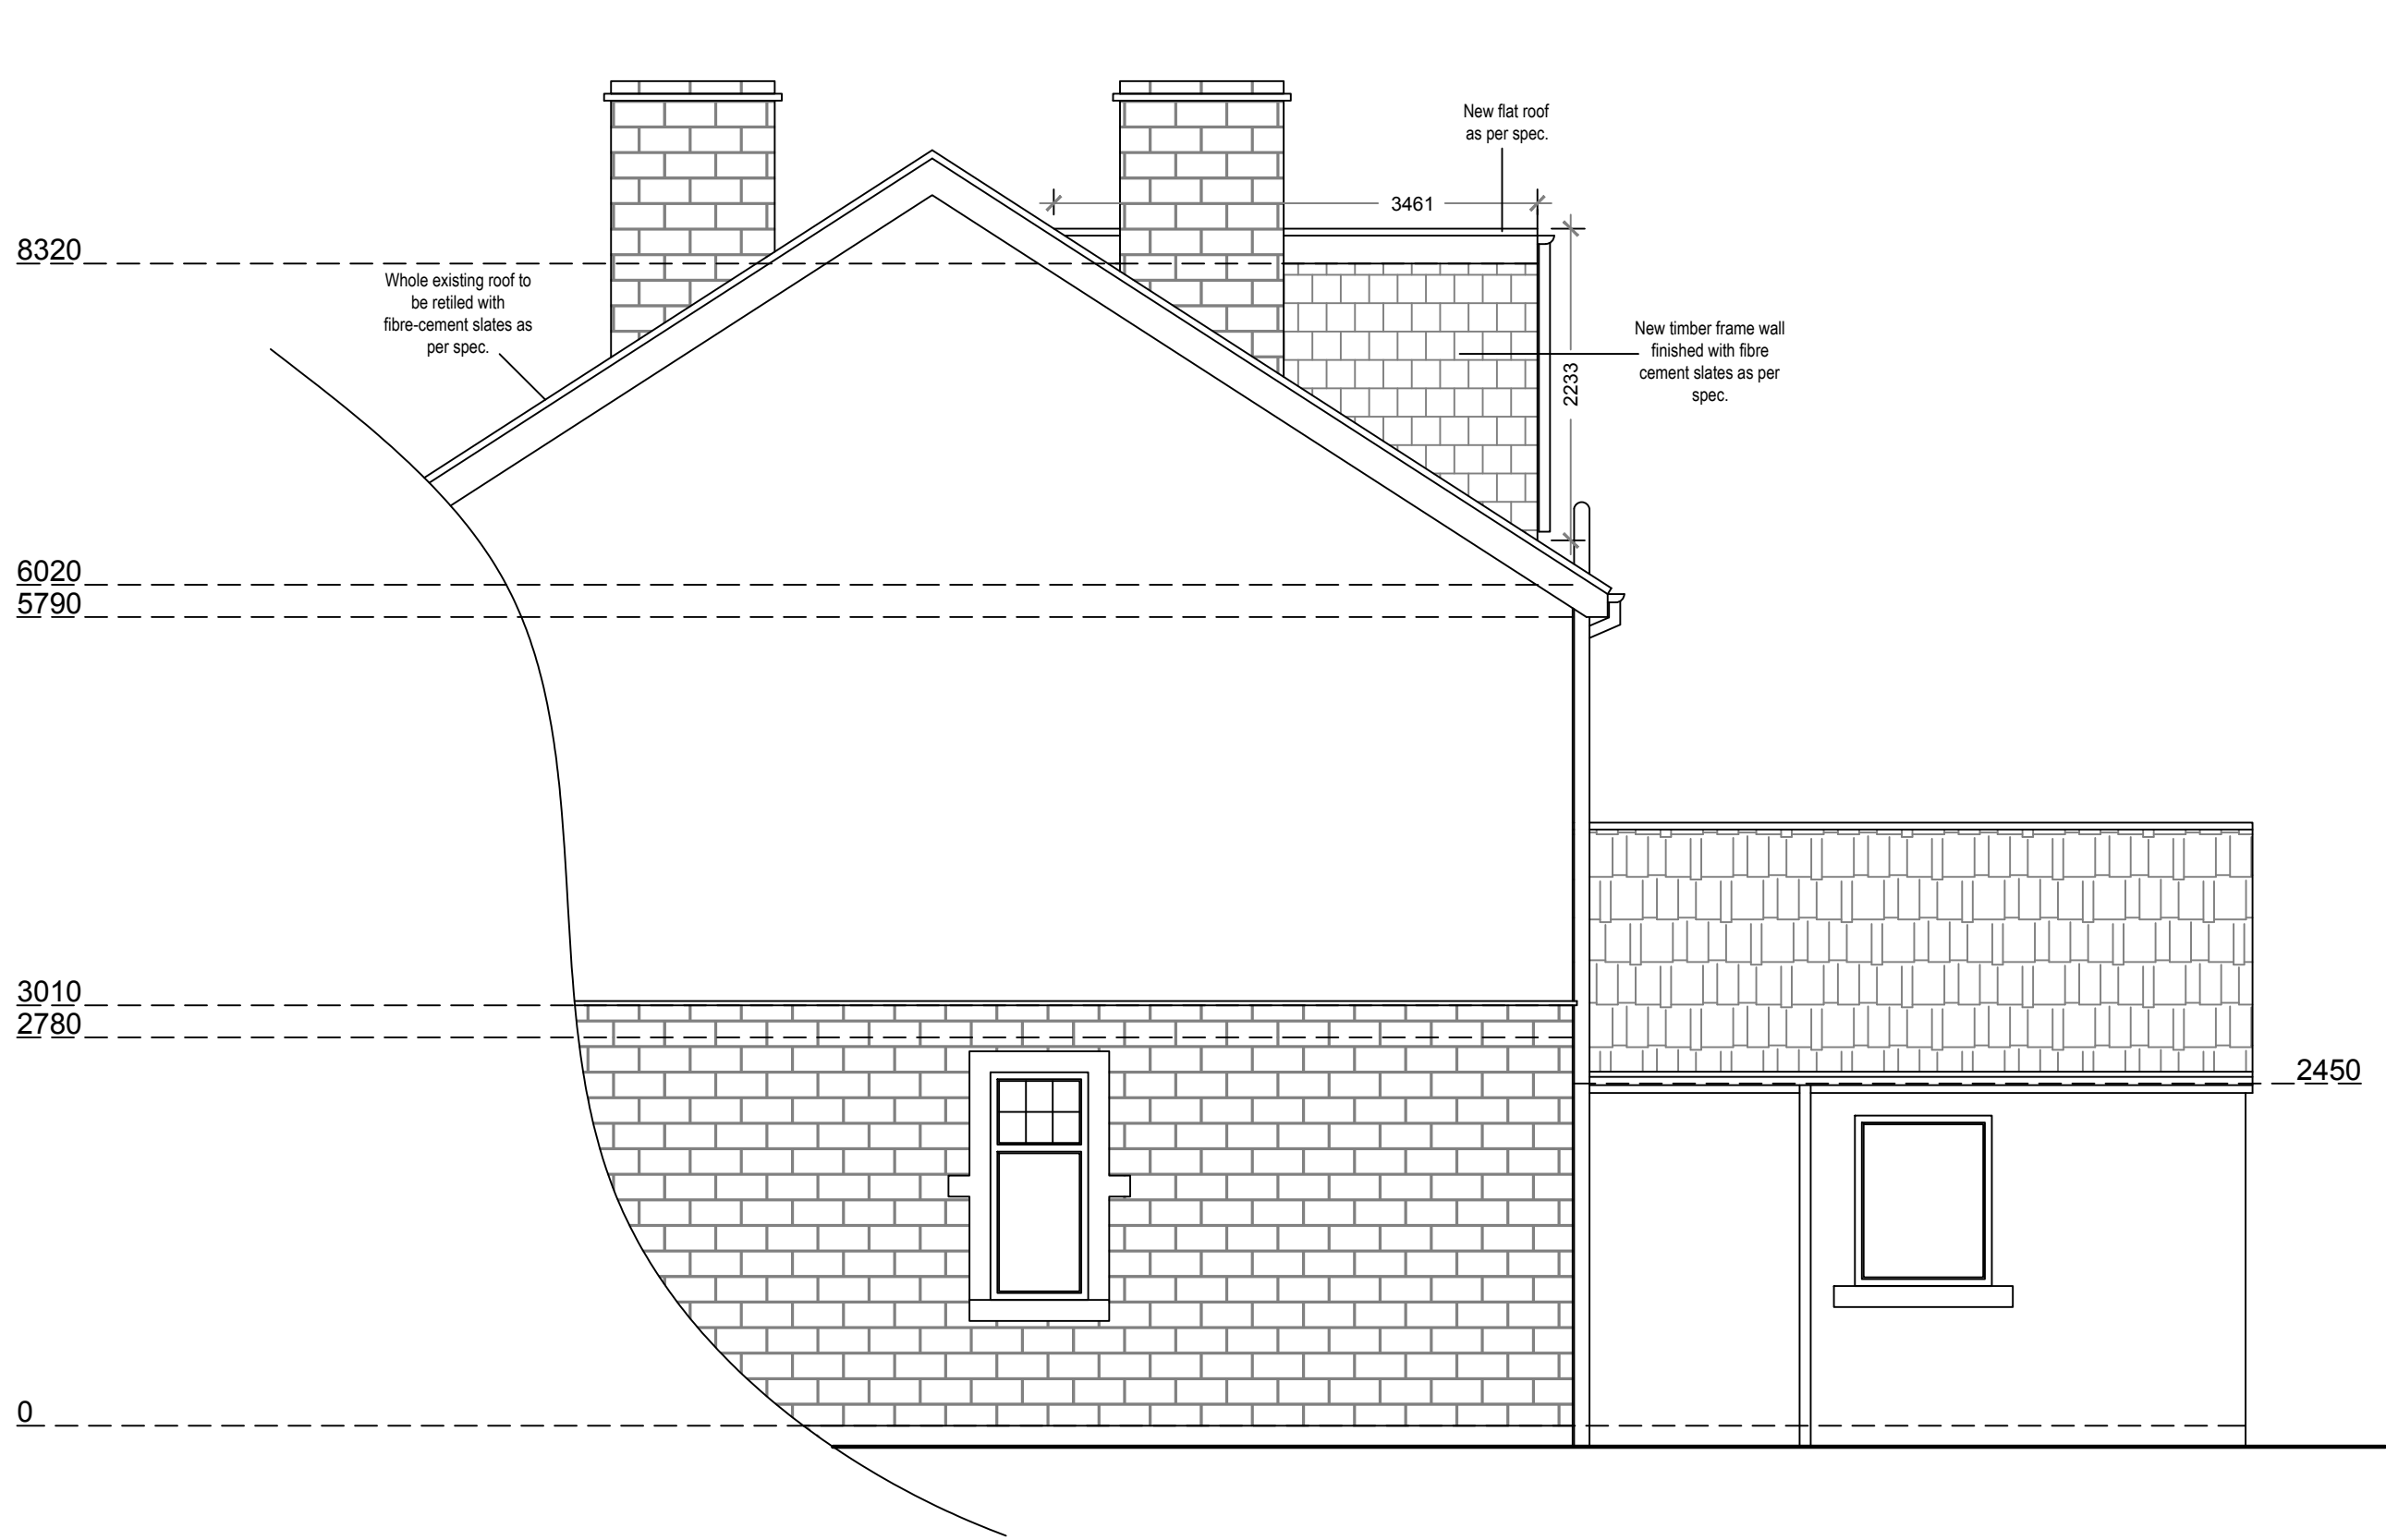


Proposed North Elevation
Scale 1:50

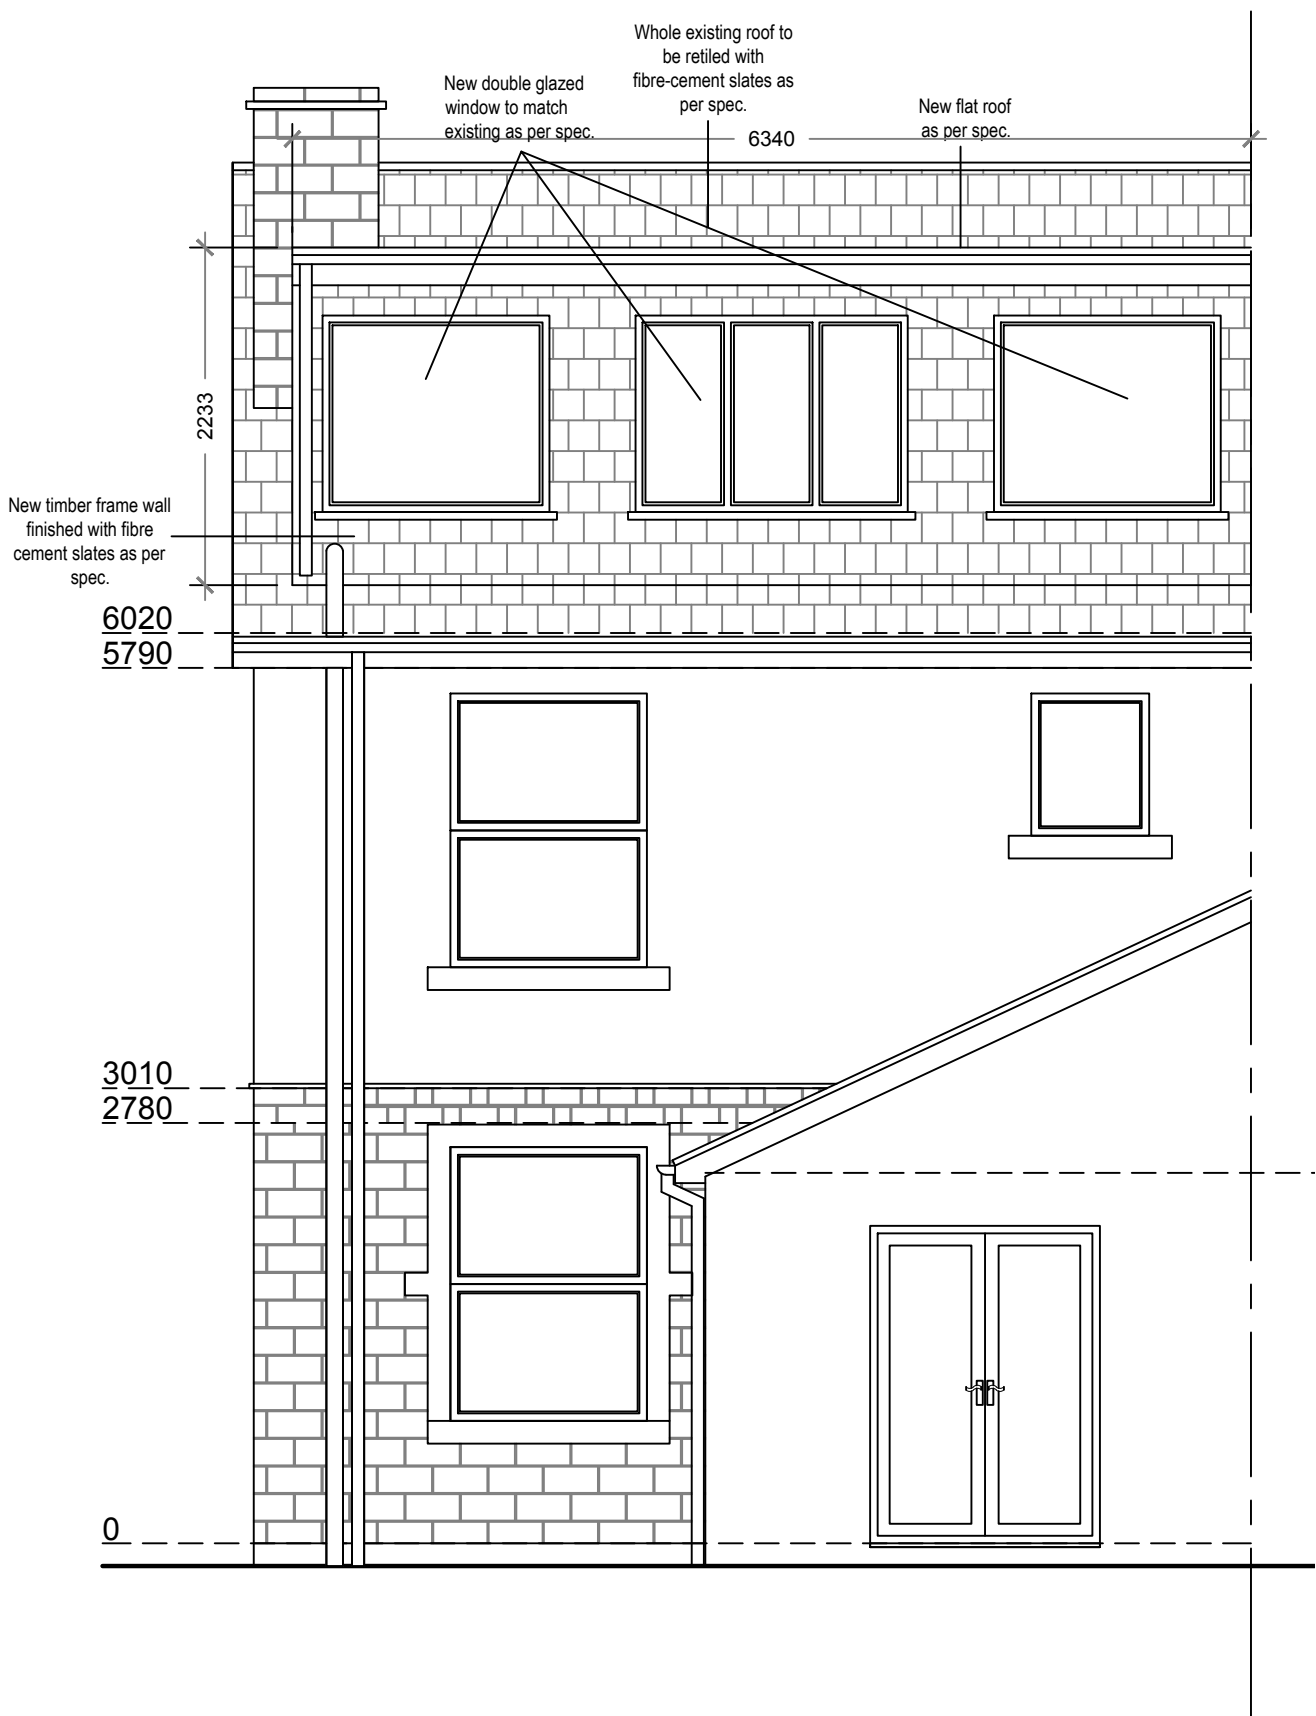


Proposed West Elevation
Scale 1:50

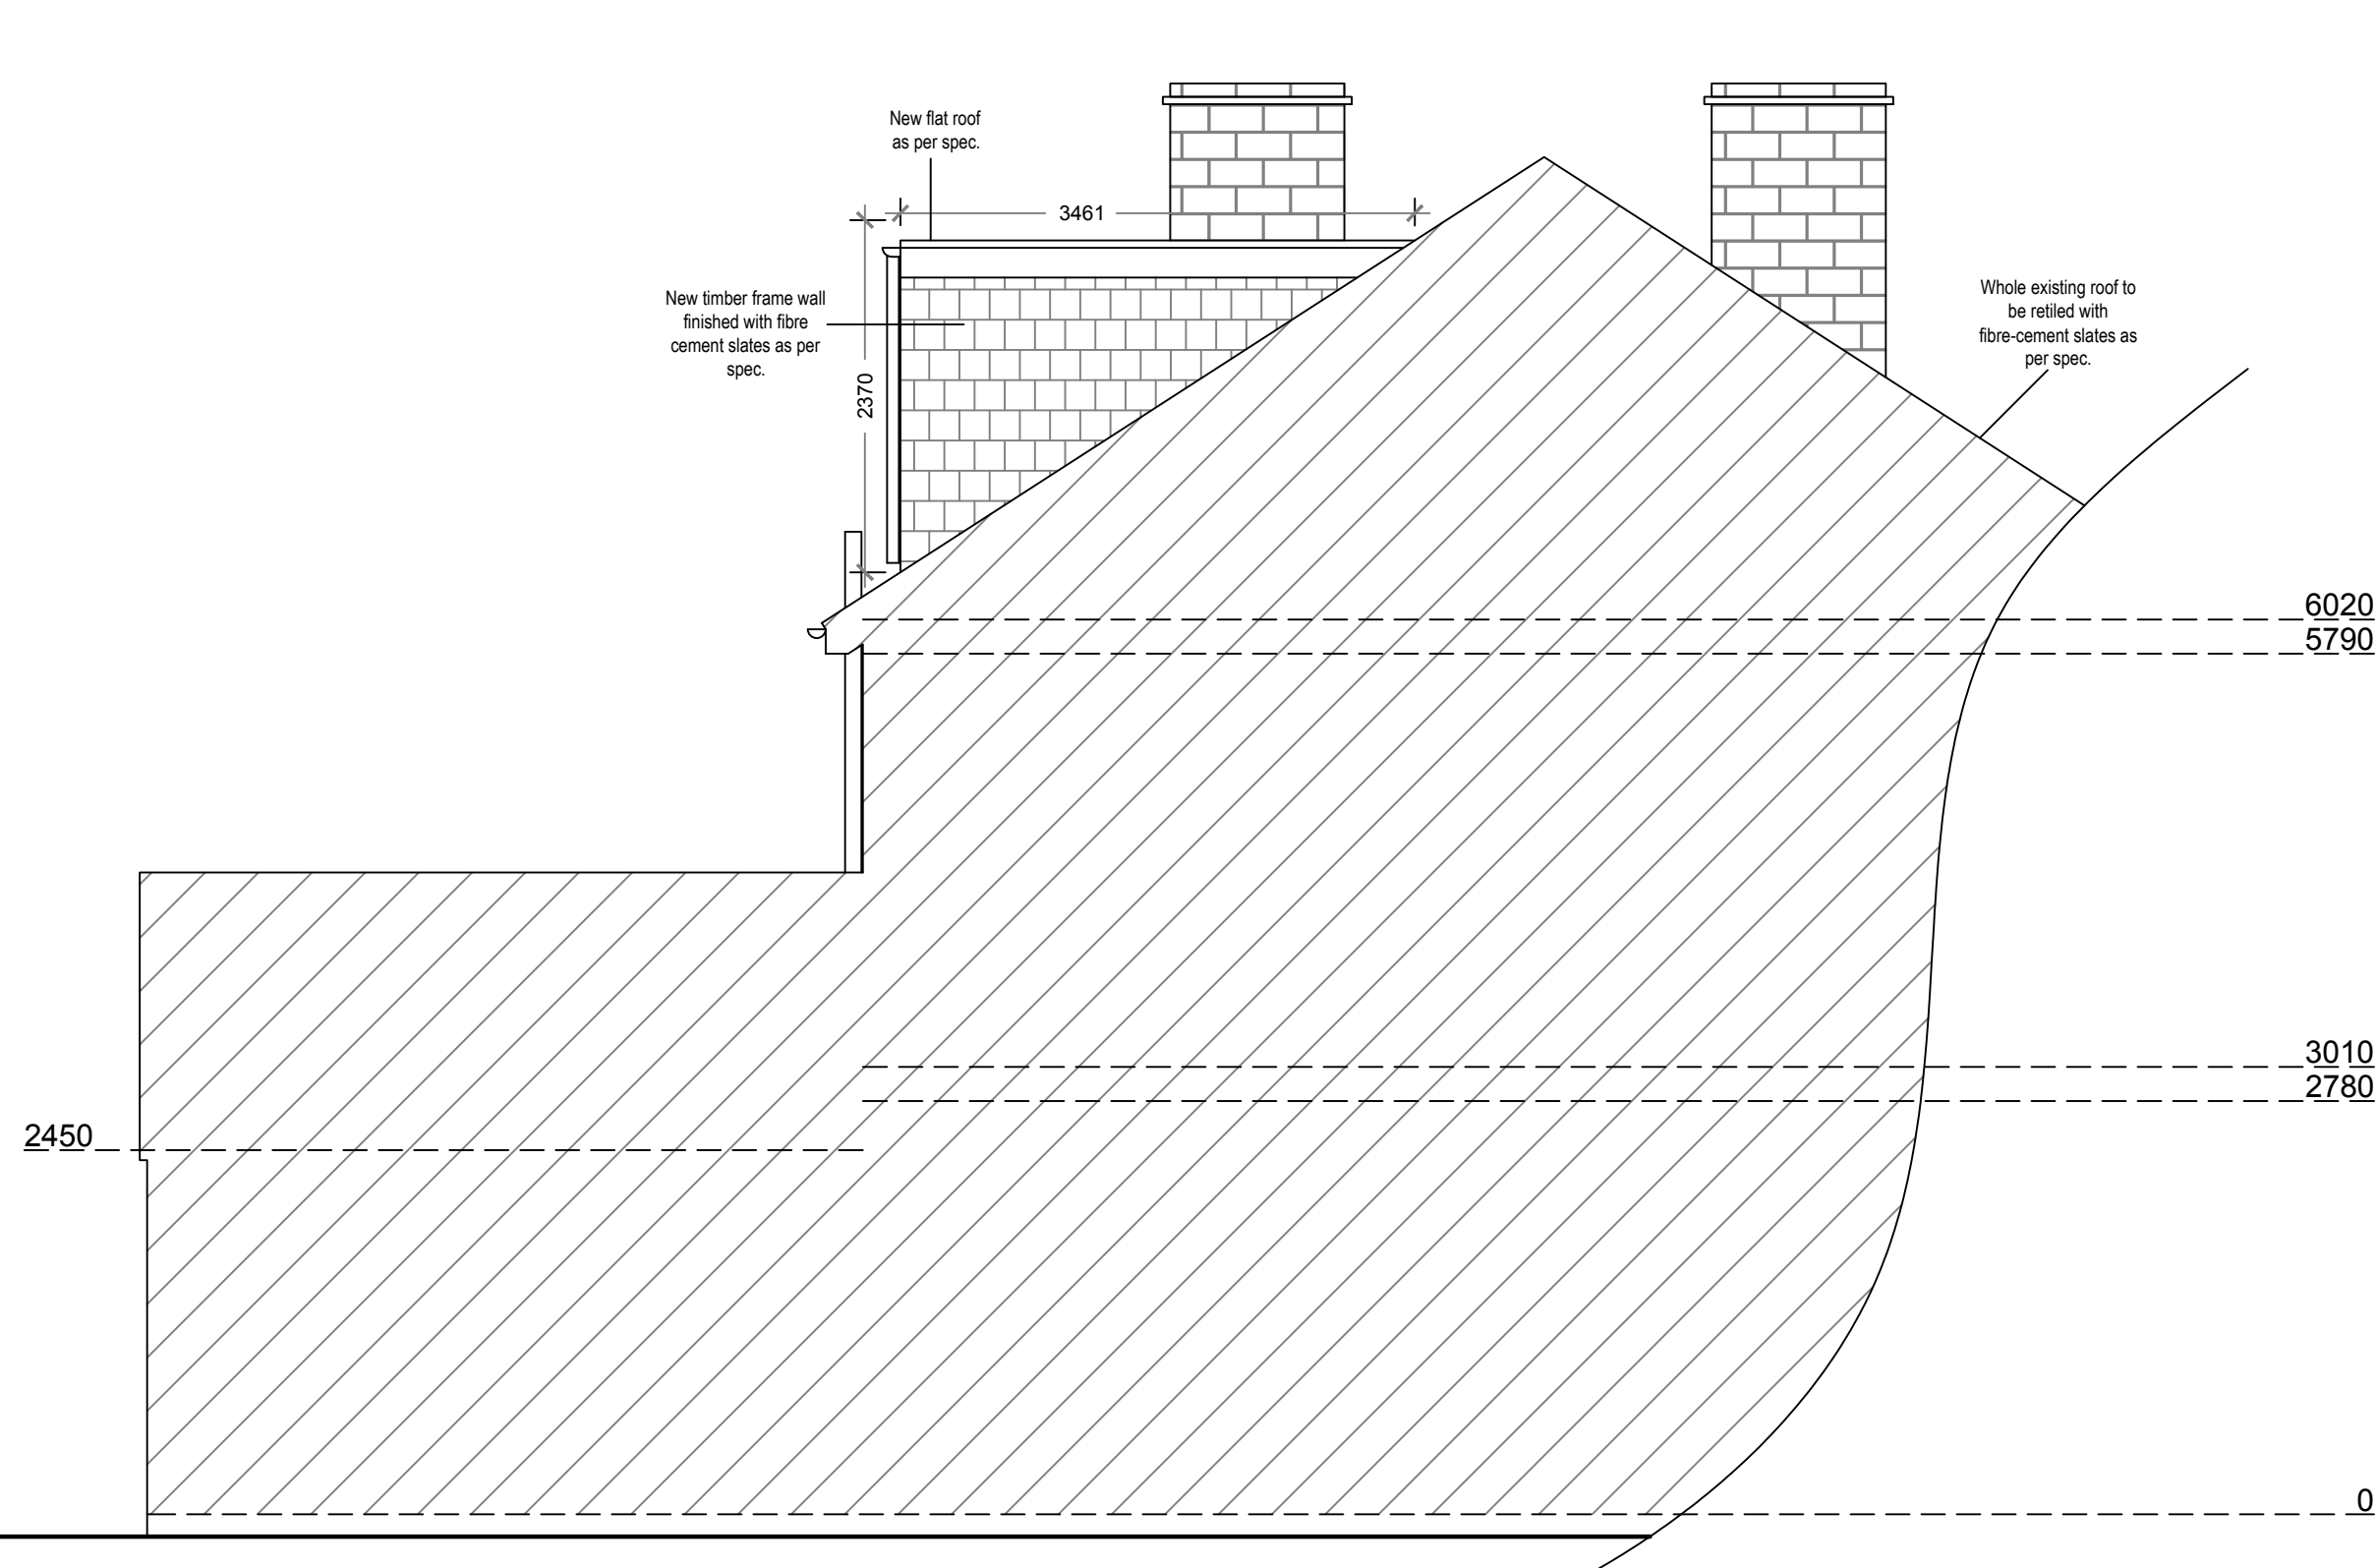

Proposed South Elevation
Scale 1:50

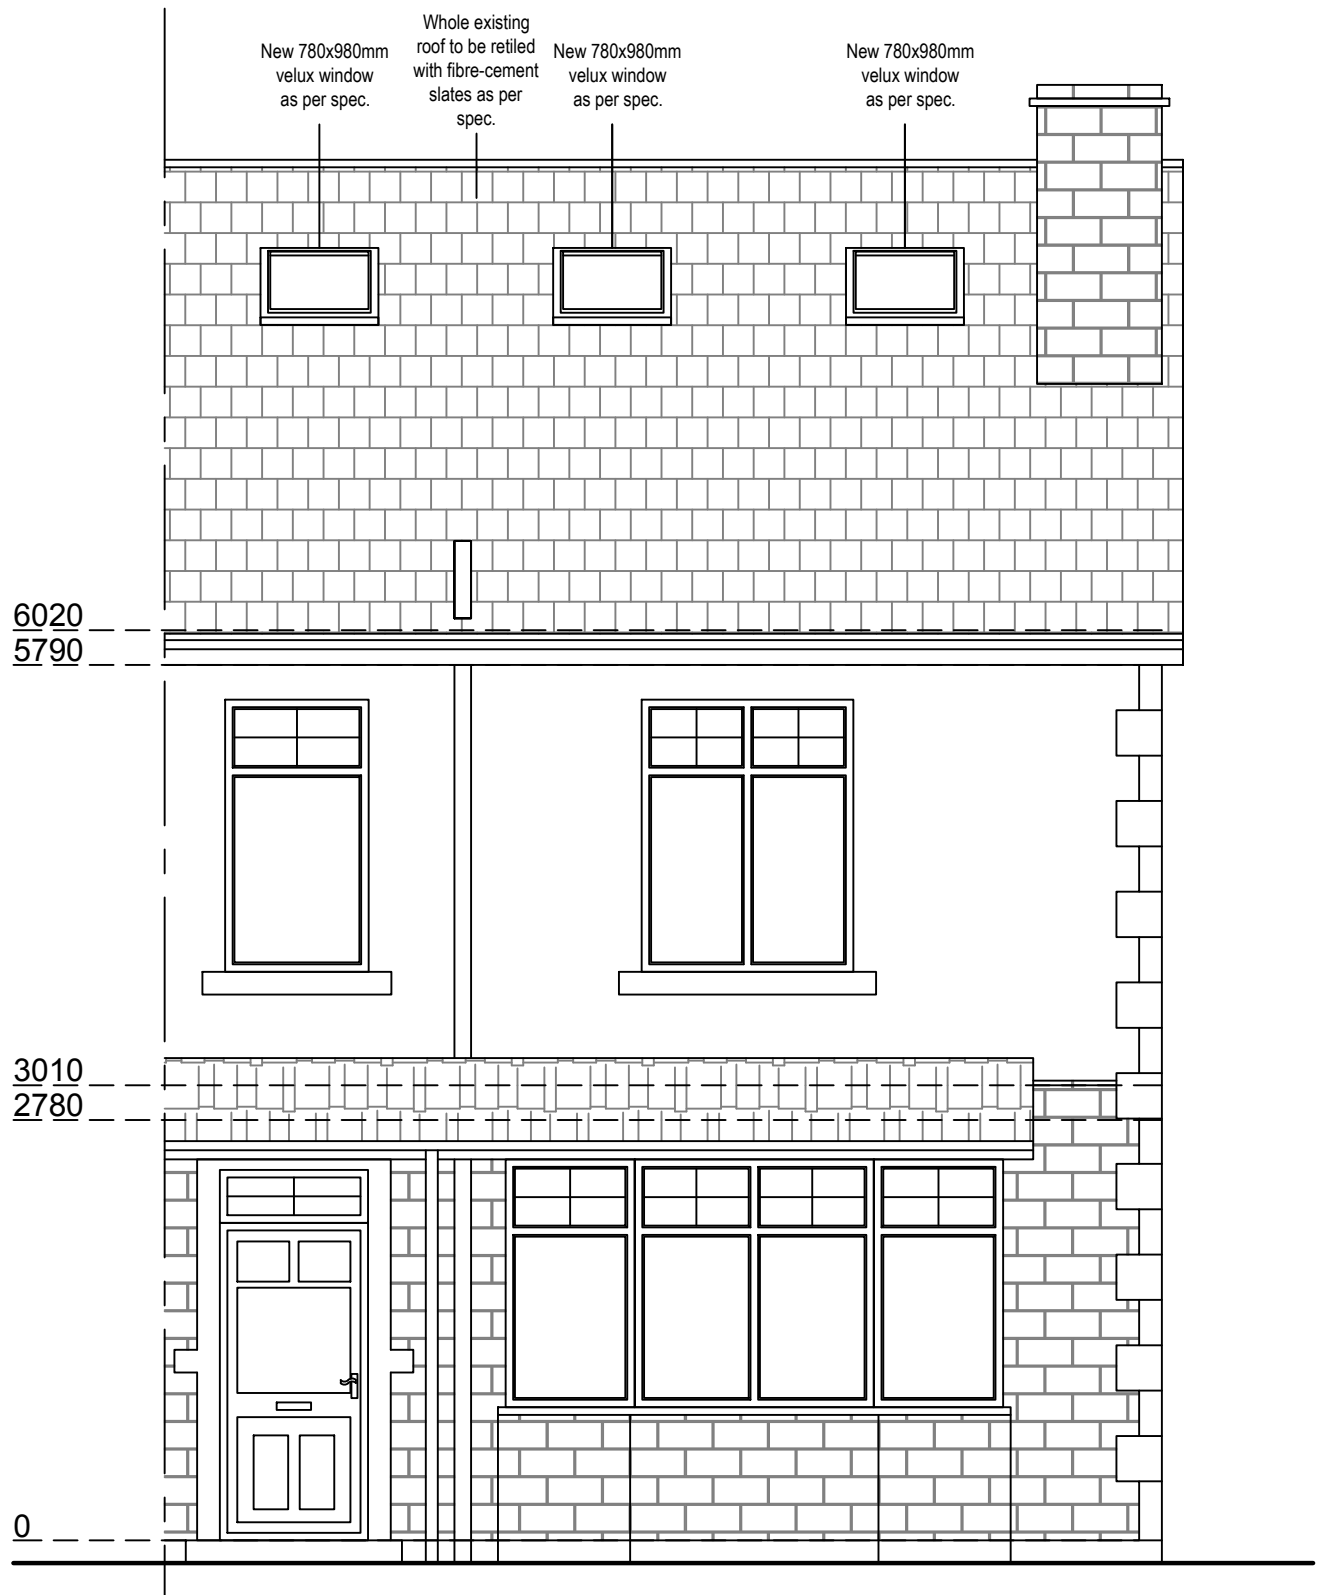

Proposed East Elevation
Scale 1:50

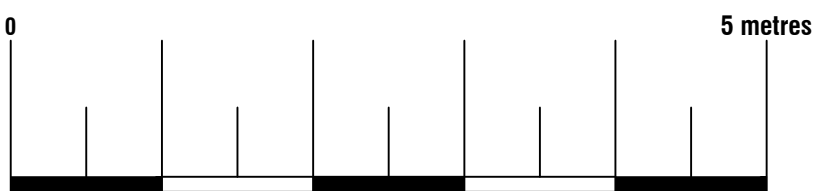



74 Cardiff Road, CF15 7QE • Enquiries@ArkiPlan.co.uk

Site 72 Gledholt Road HUDDERSFIELD HD1 4HD	Date	20.05.2021
	Sheet	21-0802 D05 Rev 0
	Job	Loft Conversion
	Scale	As Shown@A1
	Title	As Shown