




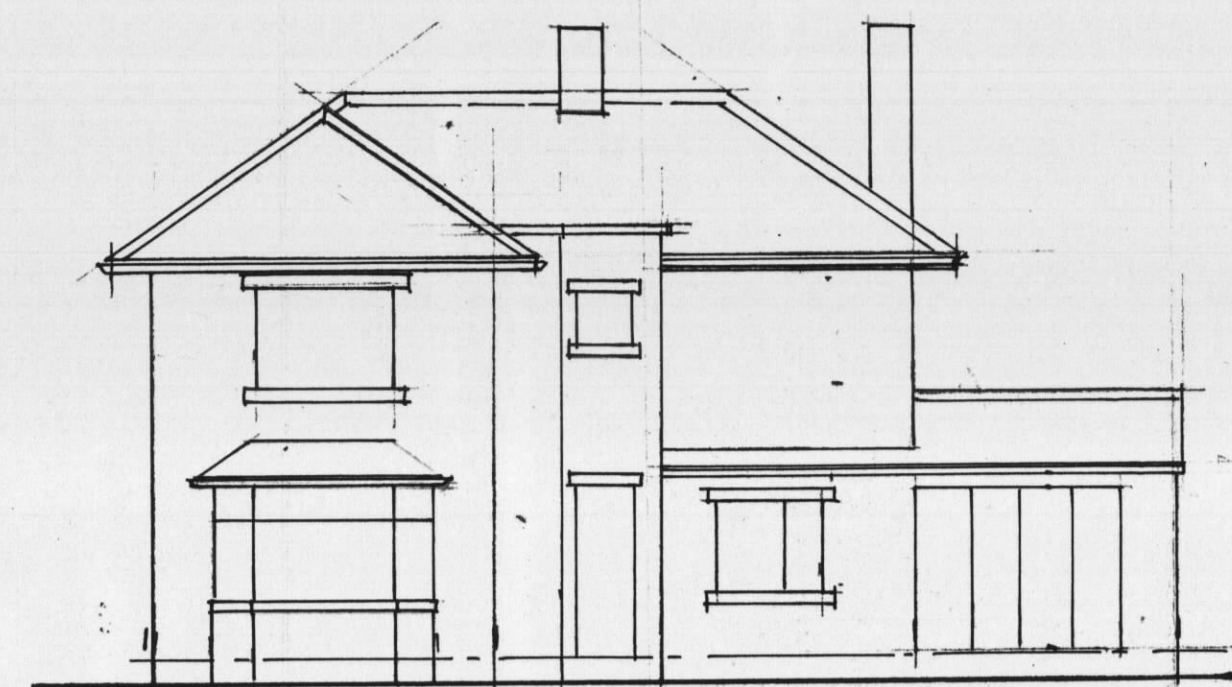


FRONT ELEVATION

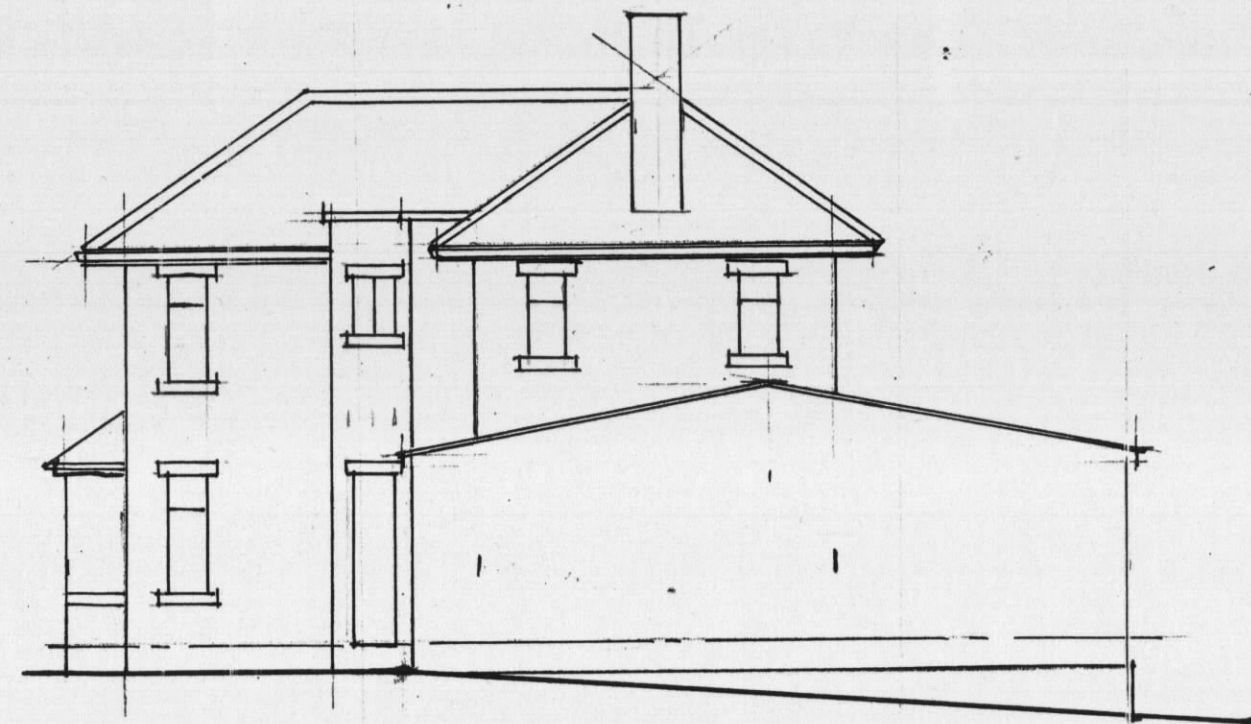



SIDE ELEVATION

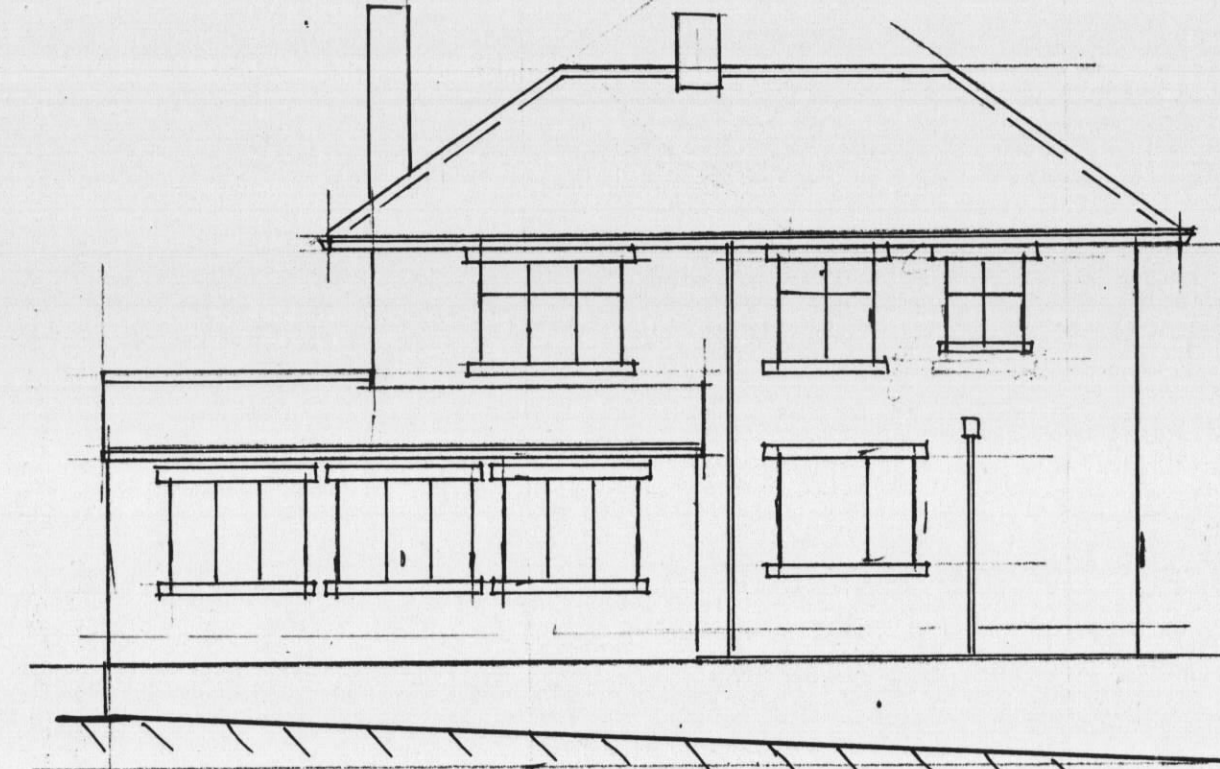

REAR ELEVATION

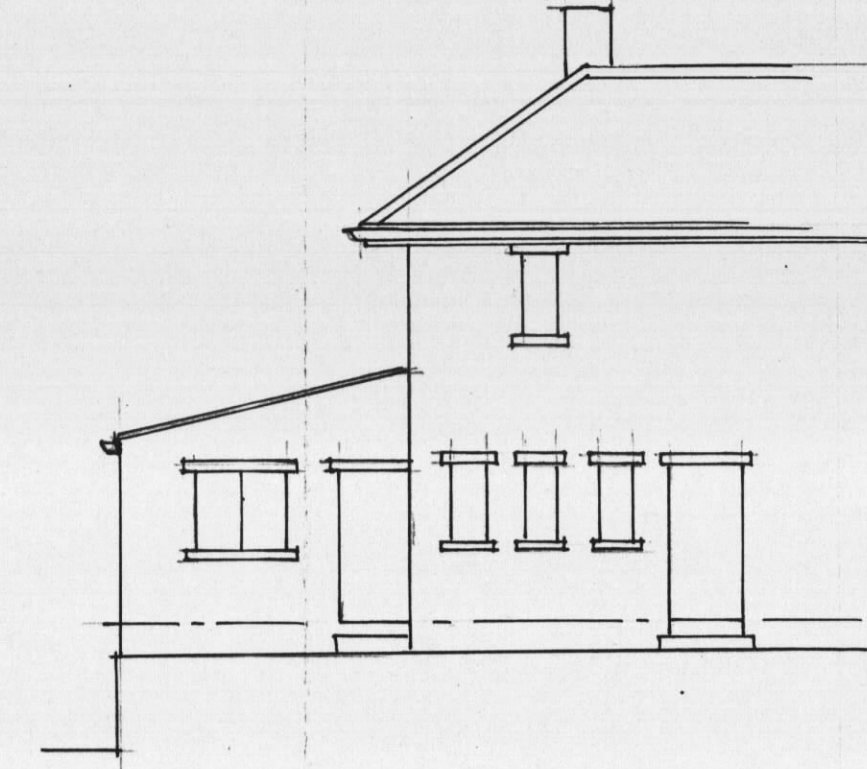

SIDE ELEVATION (TO DRIVE)

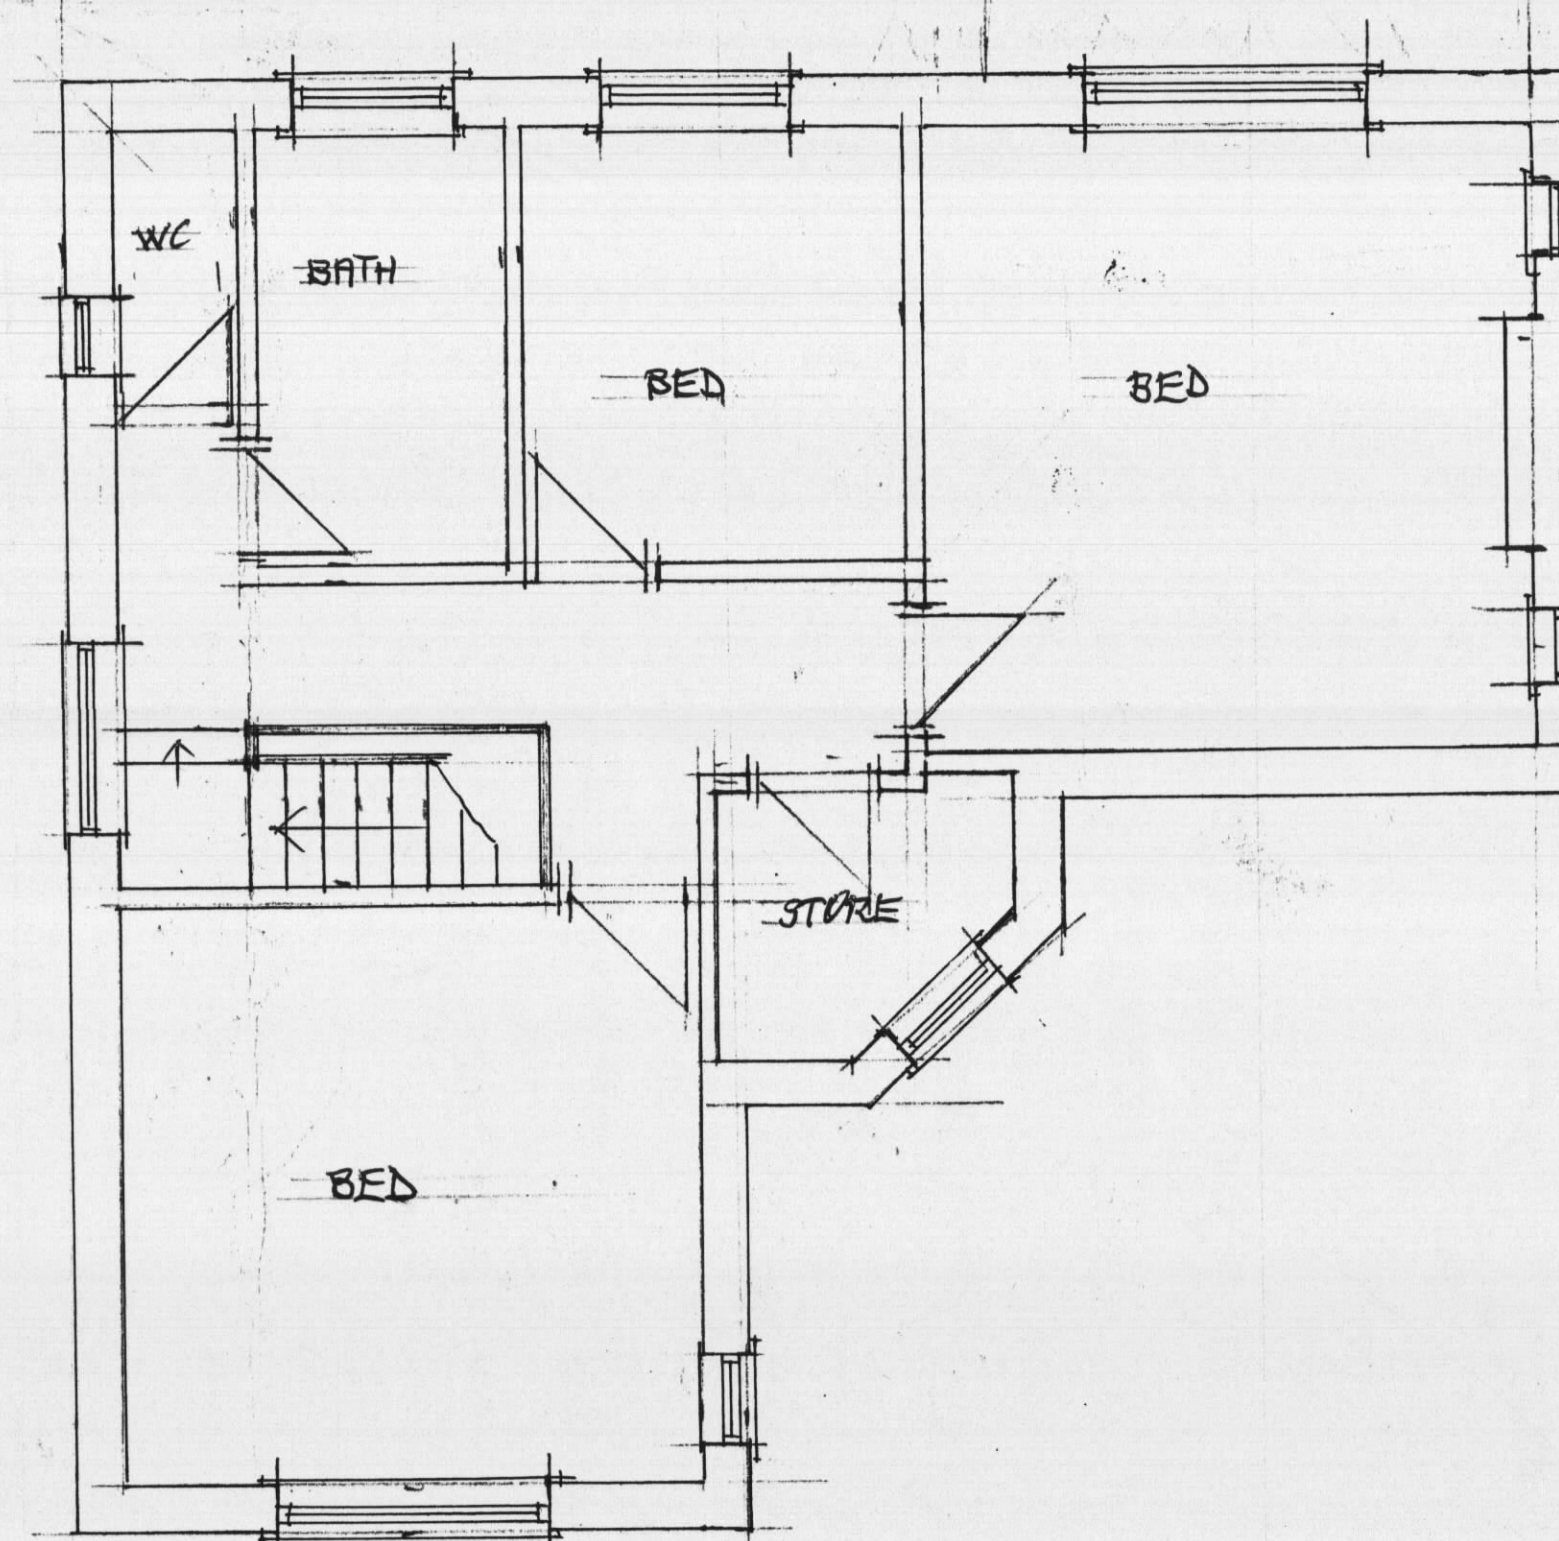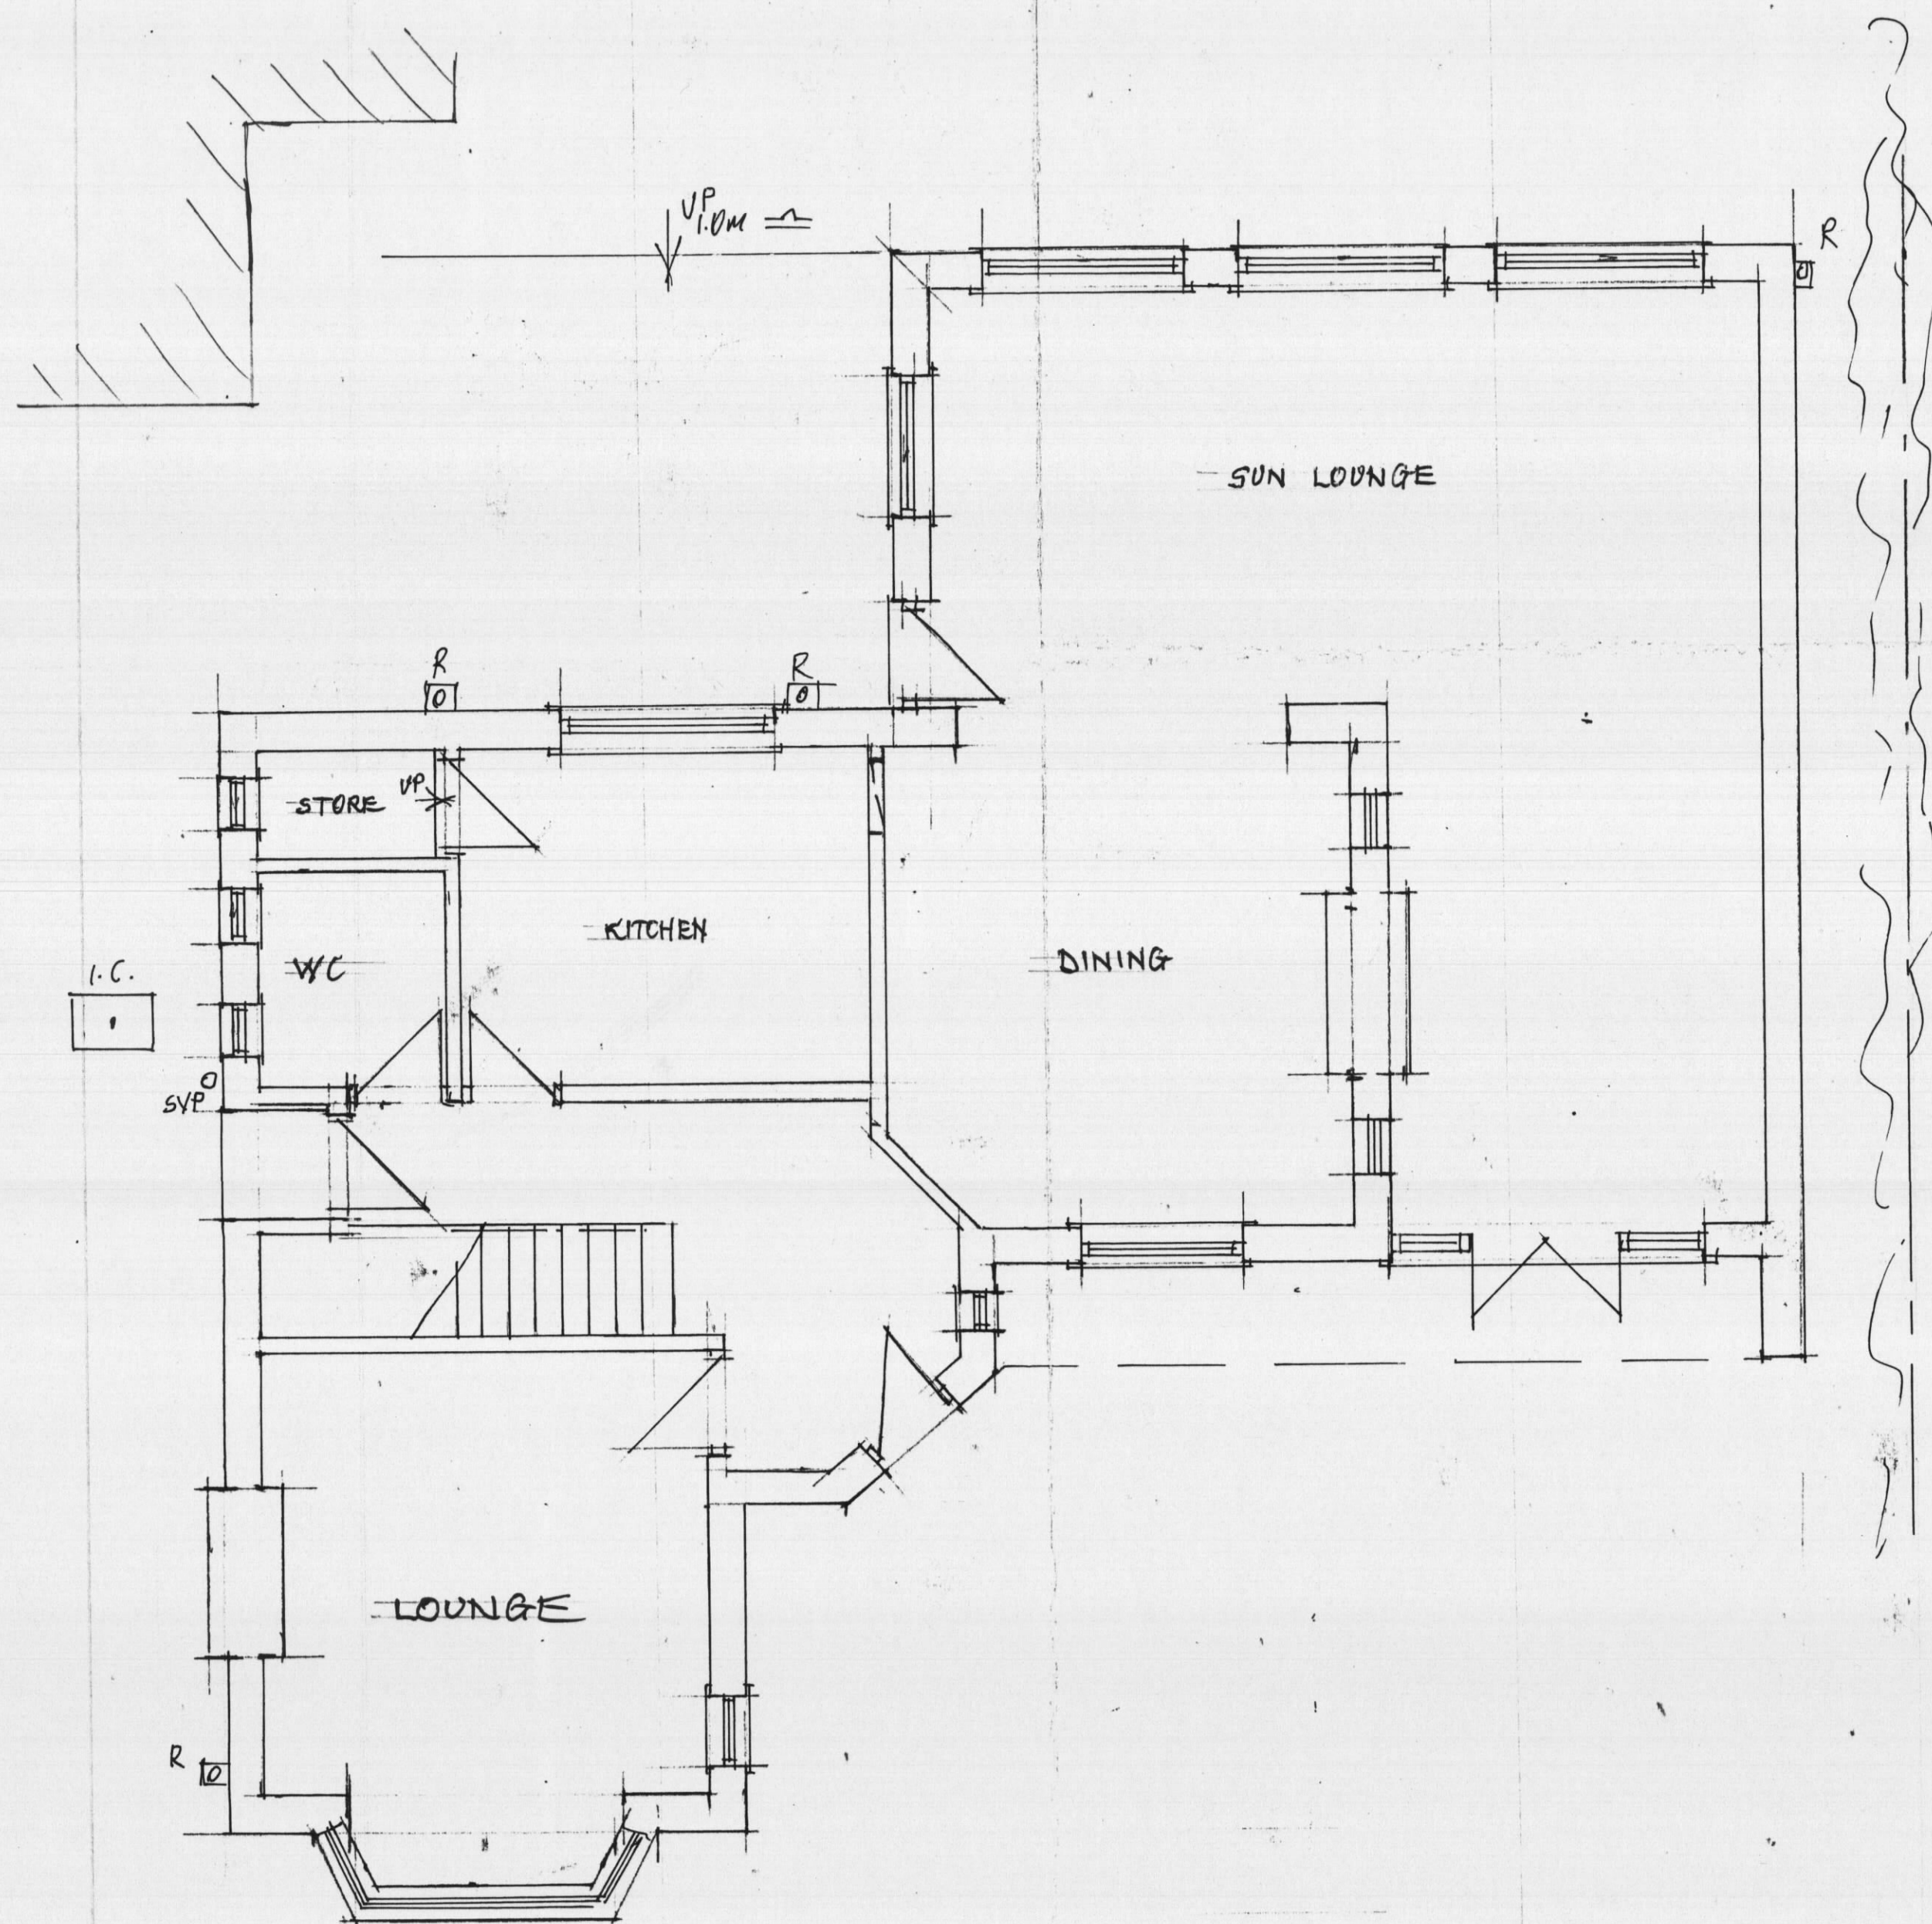

Notes :-  
- ALL DIMENSIONS MUST BE CHECKED ON SITE PRIOR TO WORKS STARTING.  
- DO NOT SCALE.  
- THIS DRAWING AND DESIGN REMAINS THE COPYRIGHT OF J.A. OLDROYD M.R.I.C.S. AND MAY NOT BE REPRODUCED WITHOUT PERMISSION.  
- ALL WORKS MUST BE CARRIED OUT IN ACCORDANCE WITH CURRENT BUILDING REGULATIONS, CODES OF PRACTICE, AND PLANNING OFFICER'S REQUIREMENTS.  
- ALL MATERIALS MUST COMPLY WITH CURRENT BRITISH STANDARDS IN SITUATION USED.  
  
THIS IS A NOTIFIABLE PROJECT UNDER THE CONSTRUCTION & DESIGN REGULATIONS 2007. THE DEVELOPER MUST BY LAW INFORM THE LOCAL HEALTH & SAFETY EXECUTIVE AND ALSO OBTAIN THE SERVICES OF A C.D.M. CO-ORDINATOR.

Party Walls  
The Party Wall Act etc. Act 1996 came into effect on 1st July 1997. If someone is planning to carry out building work which involves work on an existing wall shared with another property, or new building on the boundary with a neighbouring property, or excavating near a neighbouring building, they should find out whether that work falls within the scope of the Act. If it does, they must give the necessary notice to all affected owners. The government has provided an explanatory leaflet which is available from planning services.

|      |           |
|------|-----------|
|      |           |
|      |           |
|      |           |
| A    |           |
| Date | Revisions |



J.A. OLDROYD & SONS LTD

THE BARN, 3 PRIMROSE LANE  
HIGHTOWN, LIVERSEDGE  
WEST YORKSHIRE, WF15 6NS  
TEL: 01274 885127  
email: mr.oldroyd@yahoo.co.uk

|           |
|-----------|
| Client    |
| MR G. ALI |

|                          |
|--------------------------|
| Address                  |
| 45 DEIGHTON LN<br>BATLEY |

|                                                       |
|-------------------------------------------------------|
| Drawing Title                                         |
| PROPOSED EXTN<br>EXISTING<br>FLOOR PLANS & ELEVATIONS |

scale 1 : 50

date MAY '21 drawn by

|        |         |     |
|--------|---------|-----|
| Drg No | 21   93 | Rev |
|--------|---------|-----|