


NOTE
 MATERIALS TO MATCH EXISTING
 THESE NOTES DO NOT COMPRISE A FULL SPECIFICATION
 THEY ARE FOR GENERAL GUIDANCE ONLY AND THEIR
 PRIMARY FUNCTION IS TO ASSIST LOCAL AUTHORITY
 OFFICERS IN DETERMINING BUILDING REGULATION COMPLIANCE.
 ALL DIMENSIONS MUST BE CHECKED ON SITE PRIOR TO WORKS
 STARTING.
 ALL WORKS MUST BE CARRIED OUT IN ACCORDANCE WITH
 CURRENT BUILDING REGULATIONS, CODES OF PRACTICE AND
 PLANNING OFFICERS REQUIREMENTS.
 ALL MATERIALS MUST COMPLY WITH CURRENT BRITISH STANDAR
 IN SITUATIONS USED.


Proposed dormer sides to be
 hung grey slates to match existing
 roof

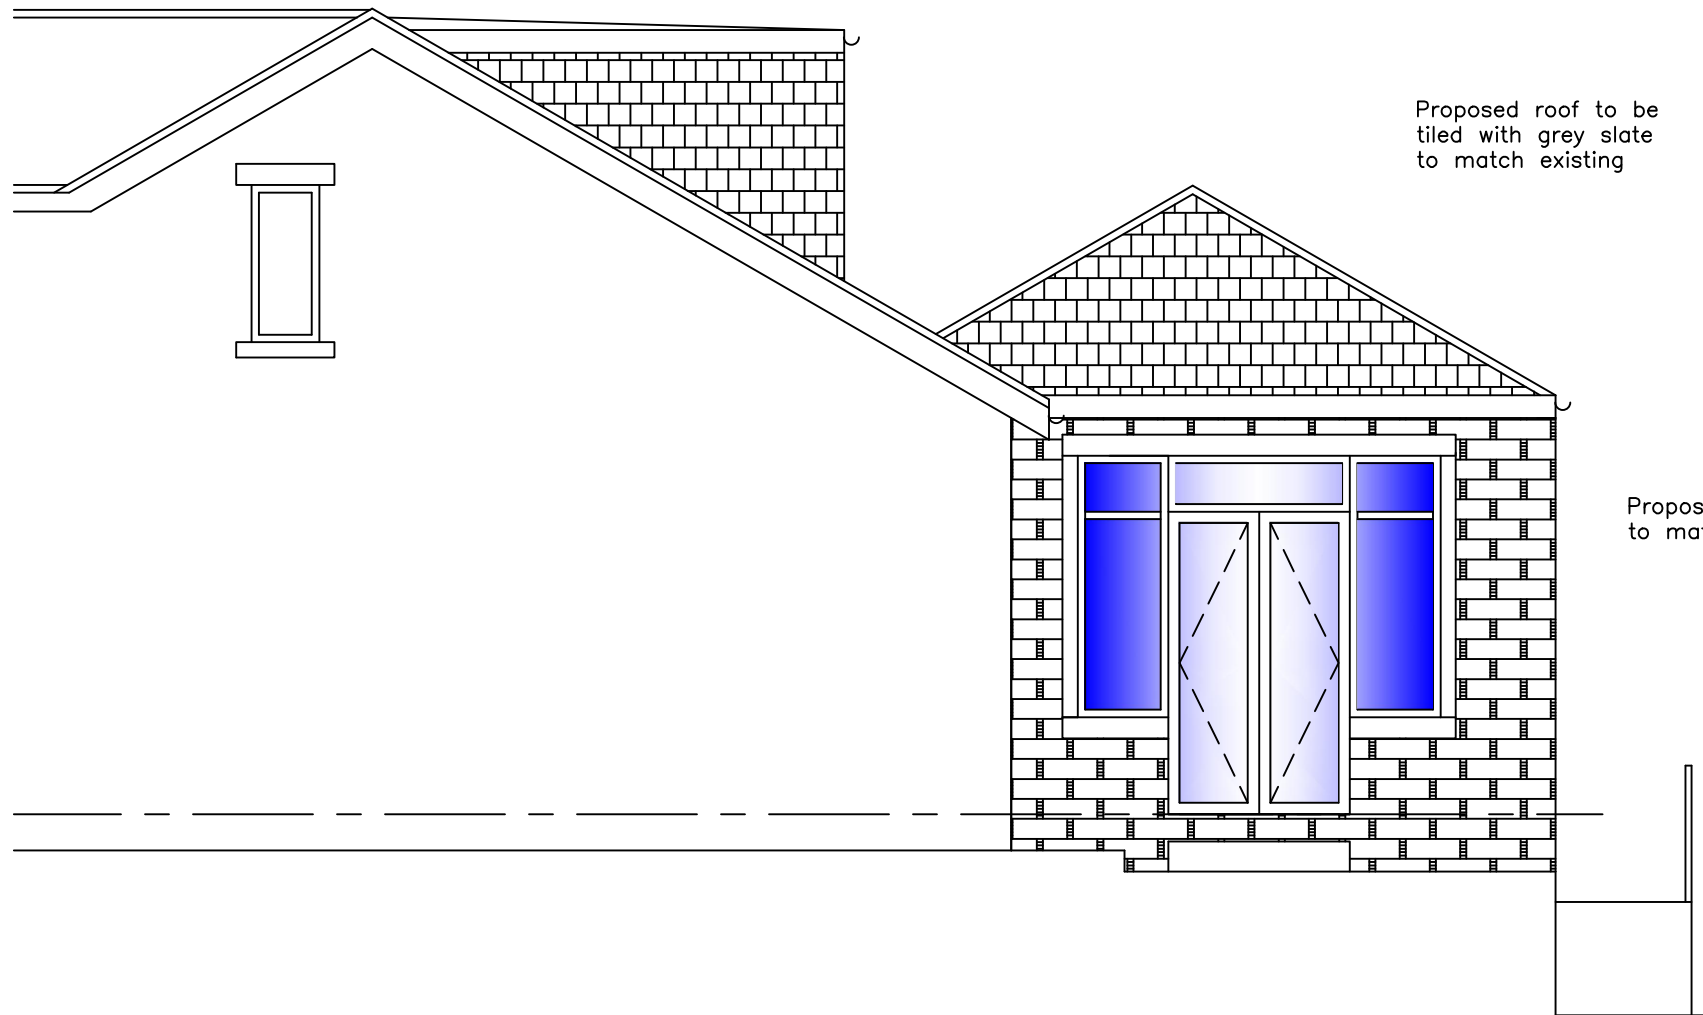

Proposed Left Side Elevation

1:50

Proposed walls to be pitched stone
 to match existing

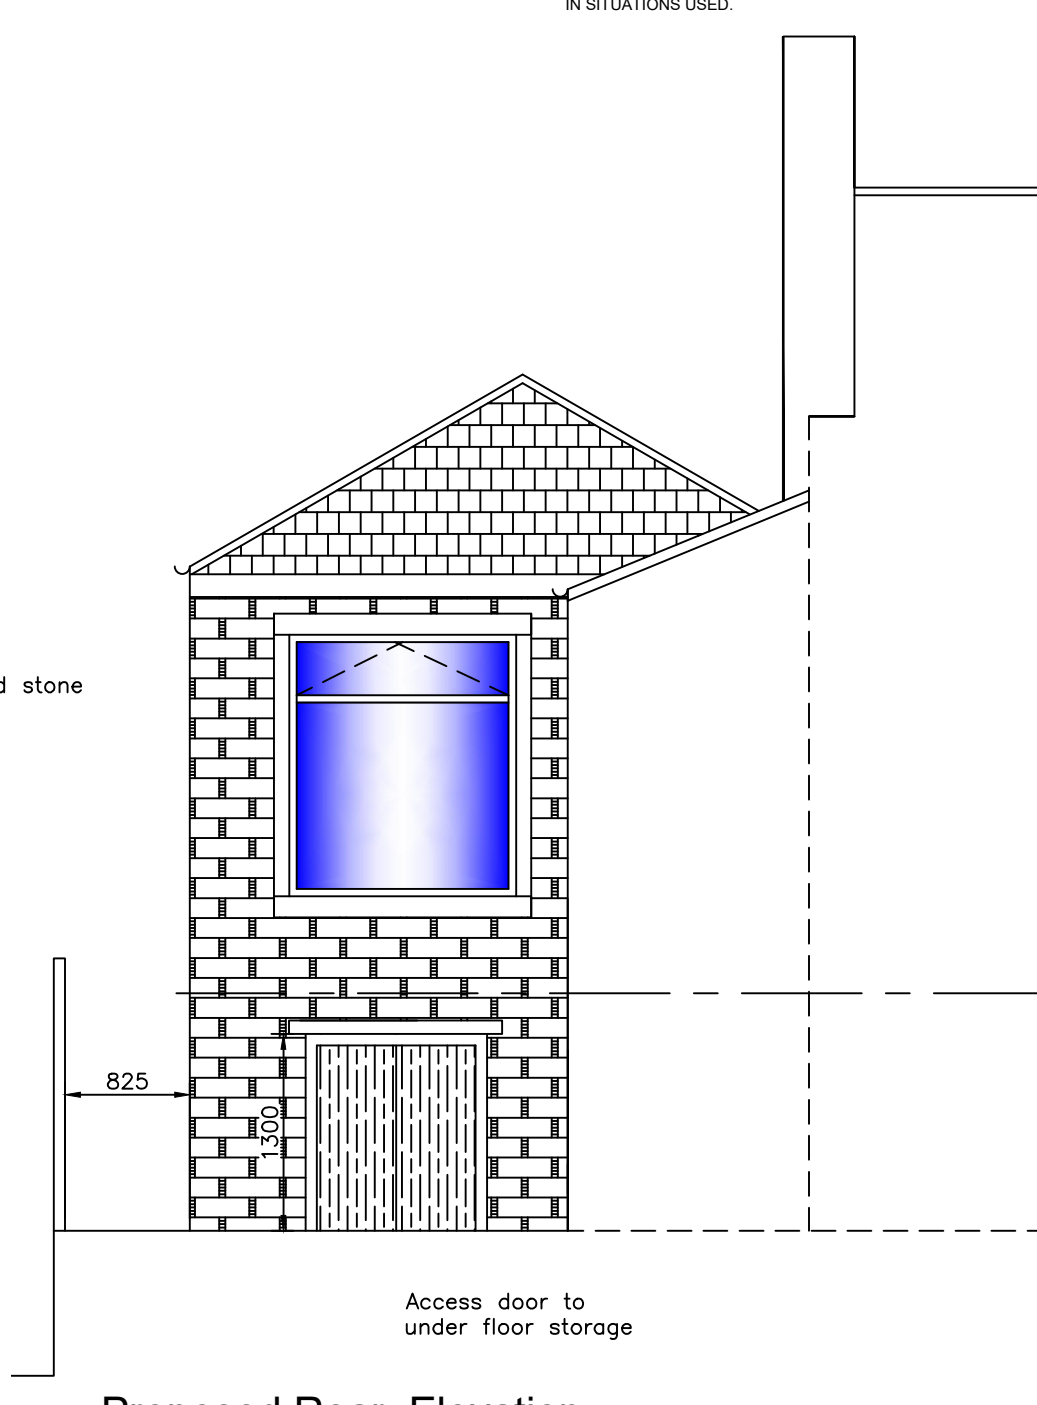

Proposed Rear Elevation
 (Part)

1:50

MIRFIELD DESIGNS
 Planning & Building Control Services

Tel: 07877959728
 Email: mirfielddesigns@gmail.com

Client		Mr & Mrs Hoyle	
Job		36 Hopton Lane Mirfield	
Title		Proposed Rear & Side Elevation	
Drawn By	RK	Date	May 2021
Eng. Check		Scale	1:50
Tech. Check			
Drawing No.		Rev.	
2021 / 305 / 05			