




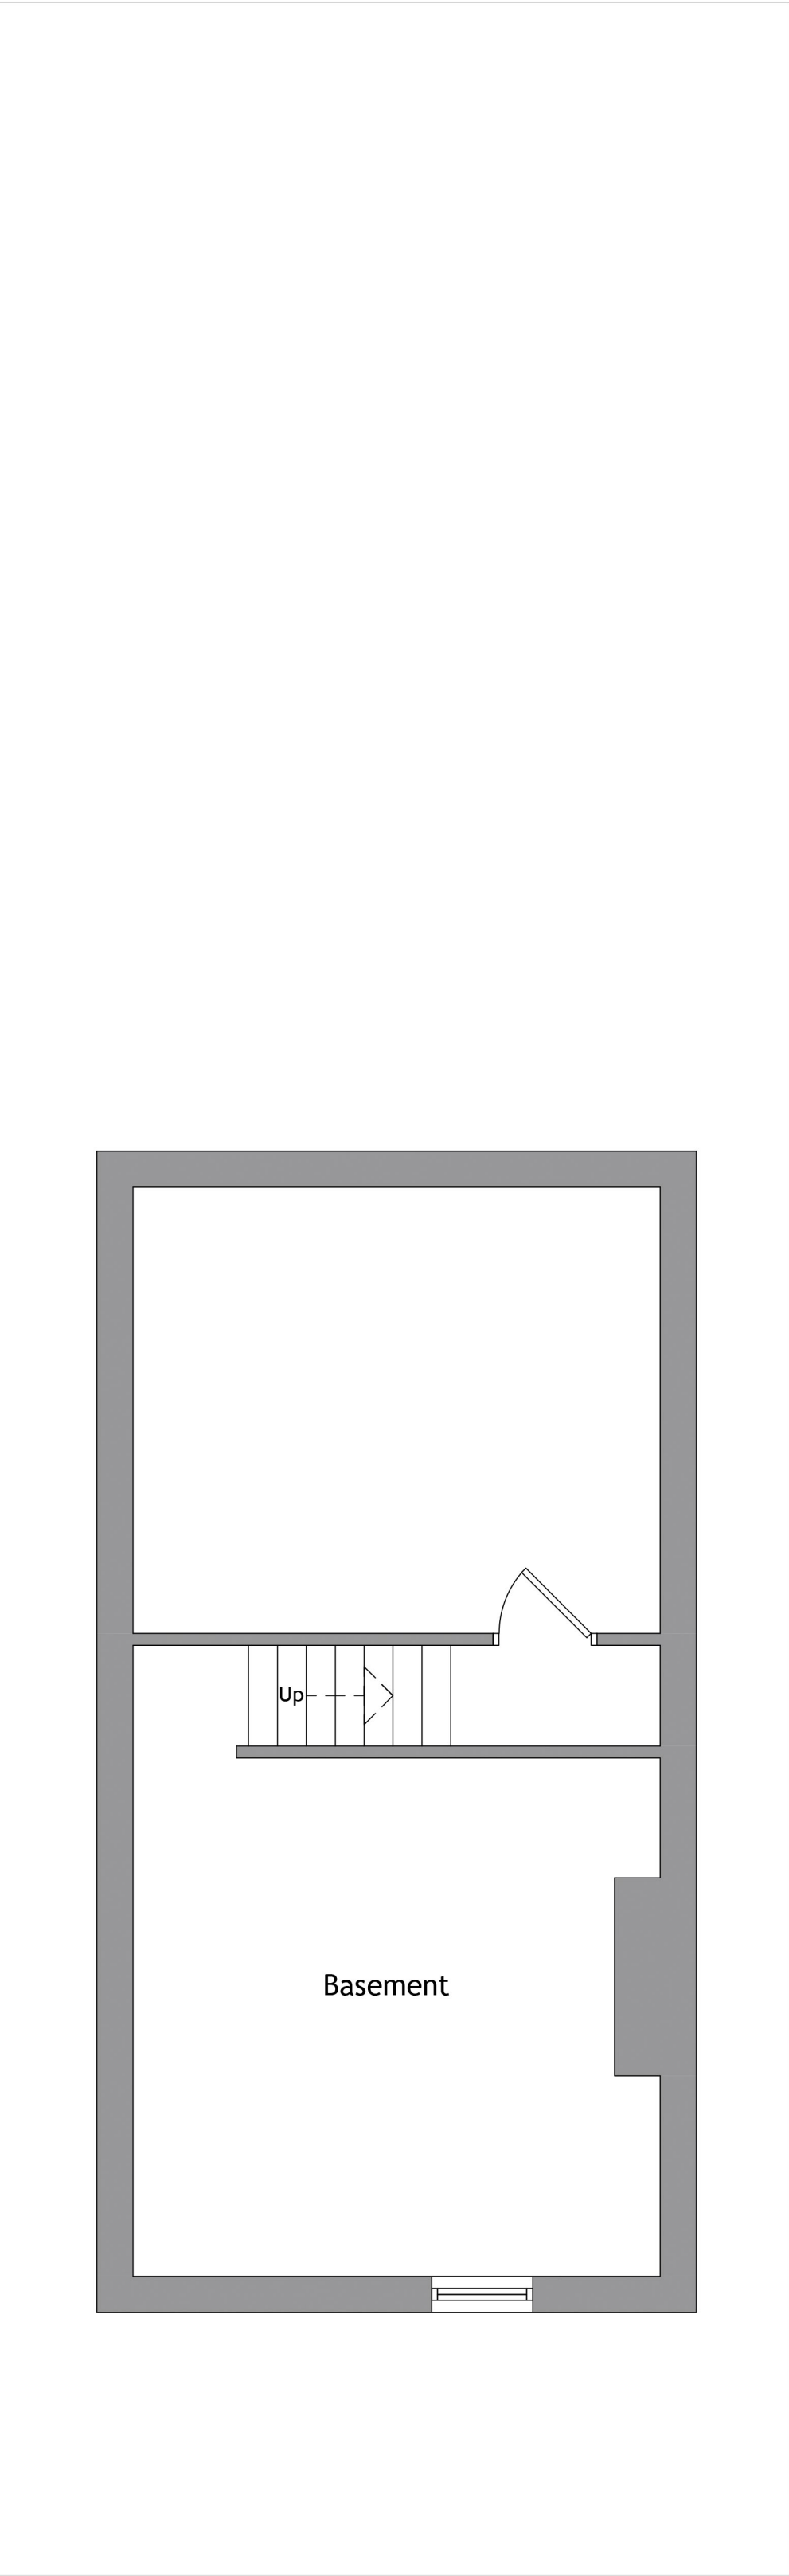


Basement

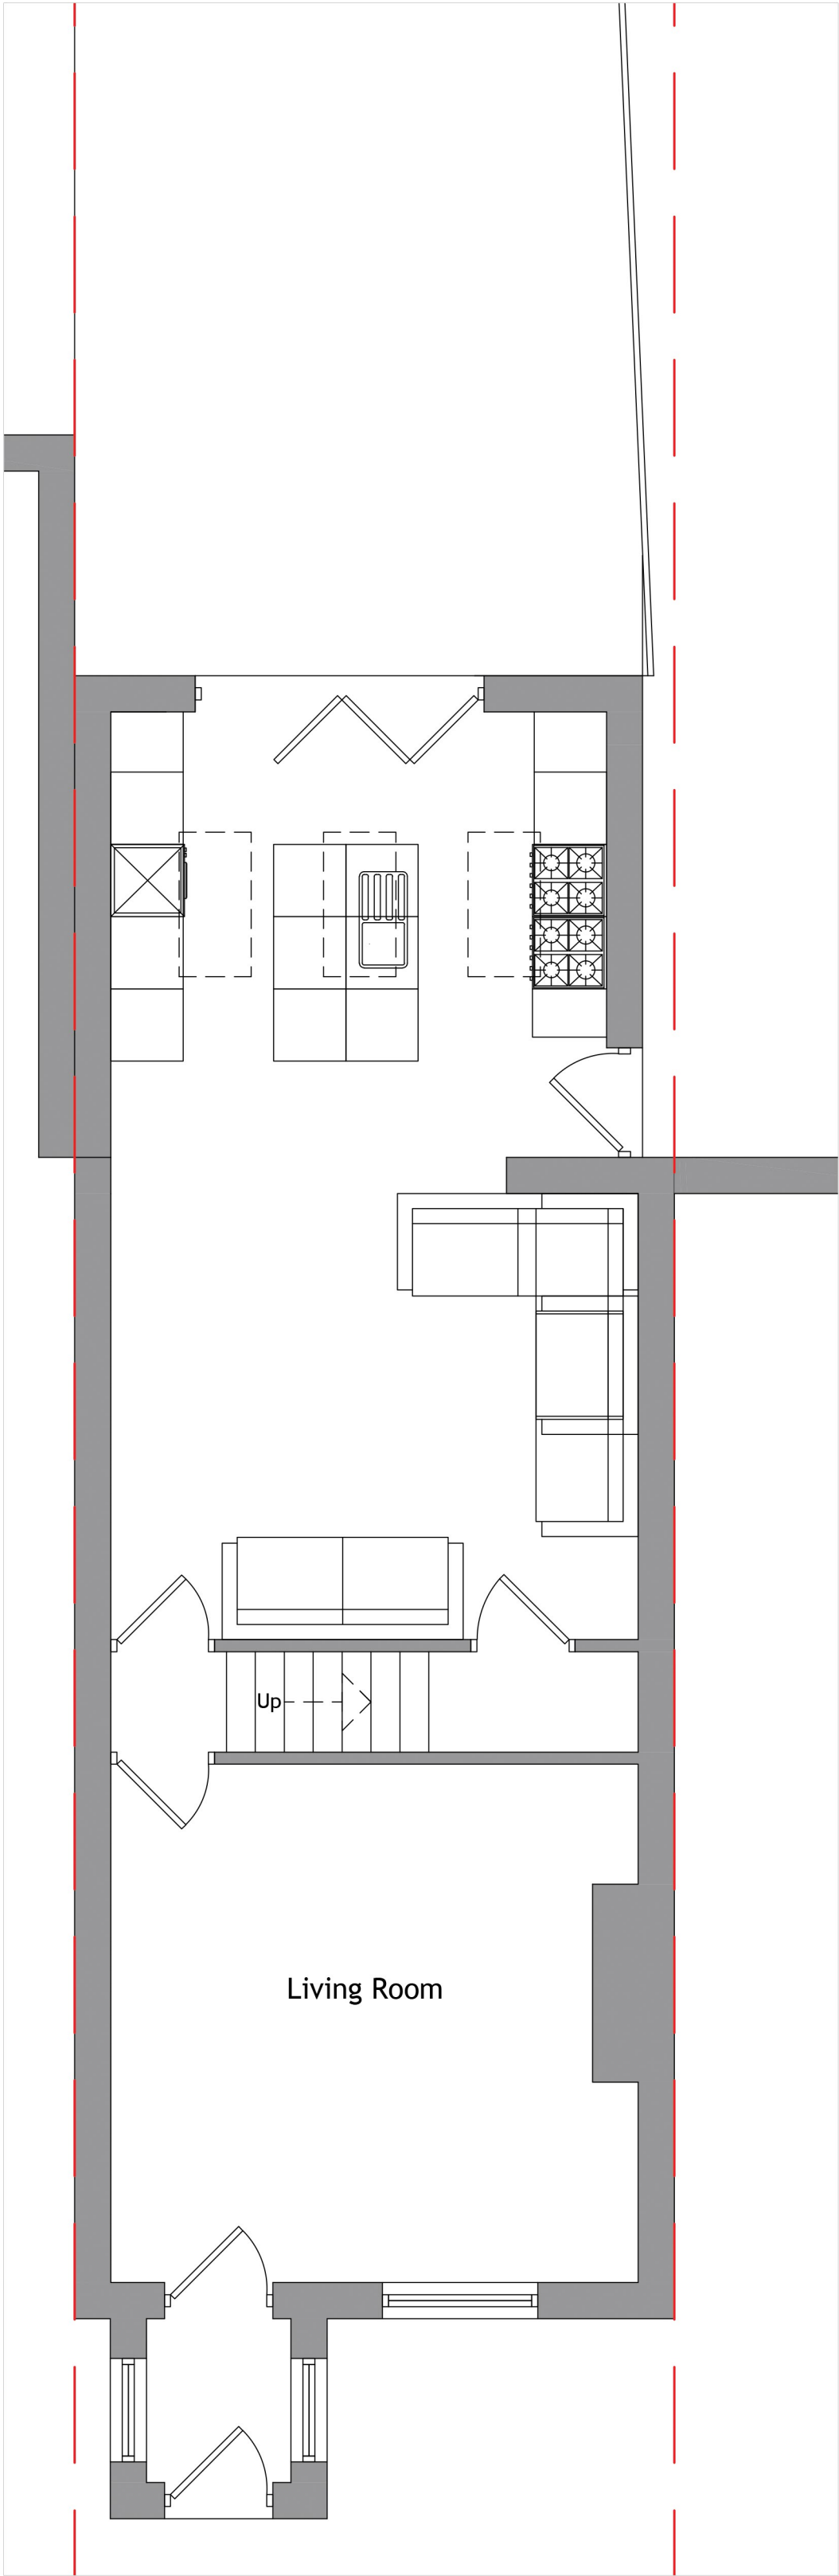


Ground Floor

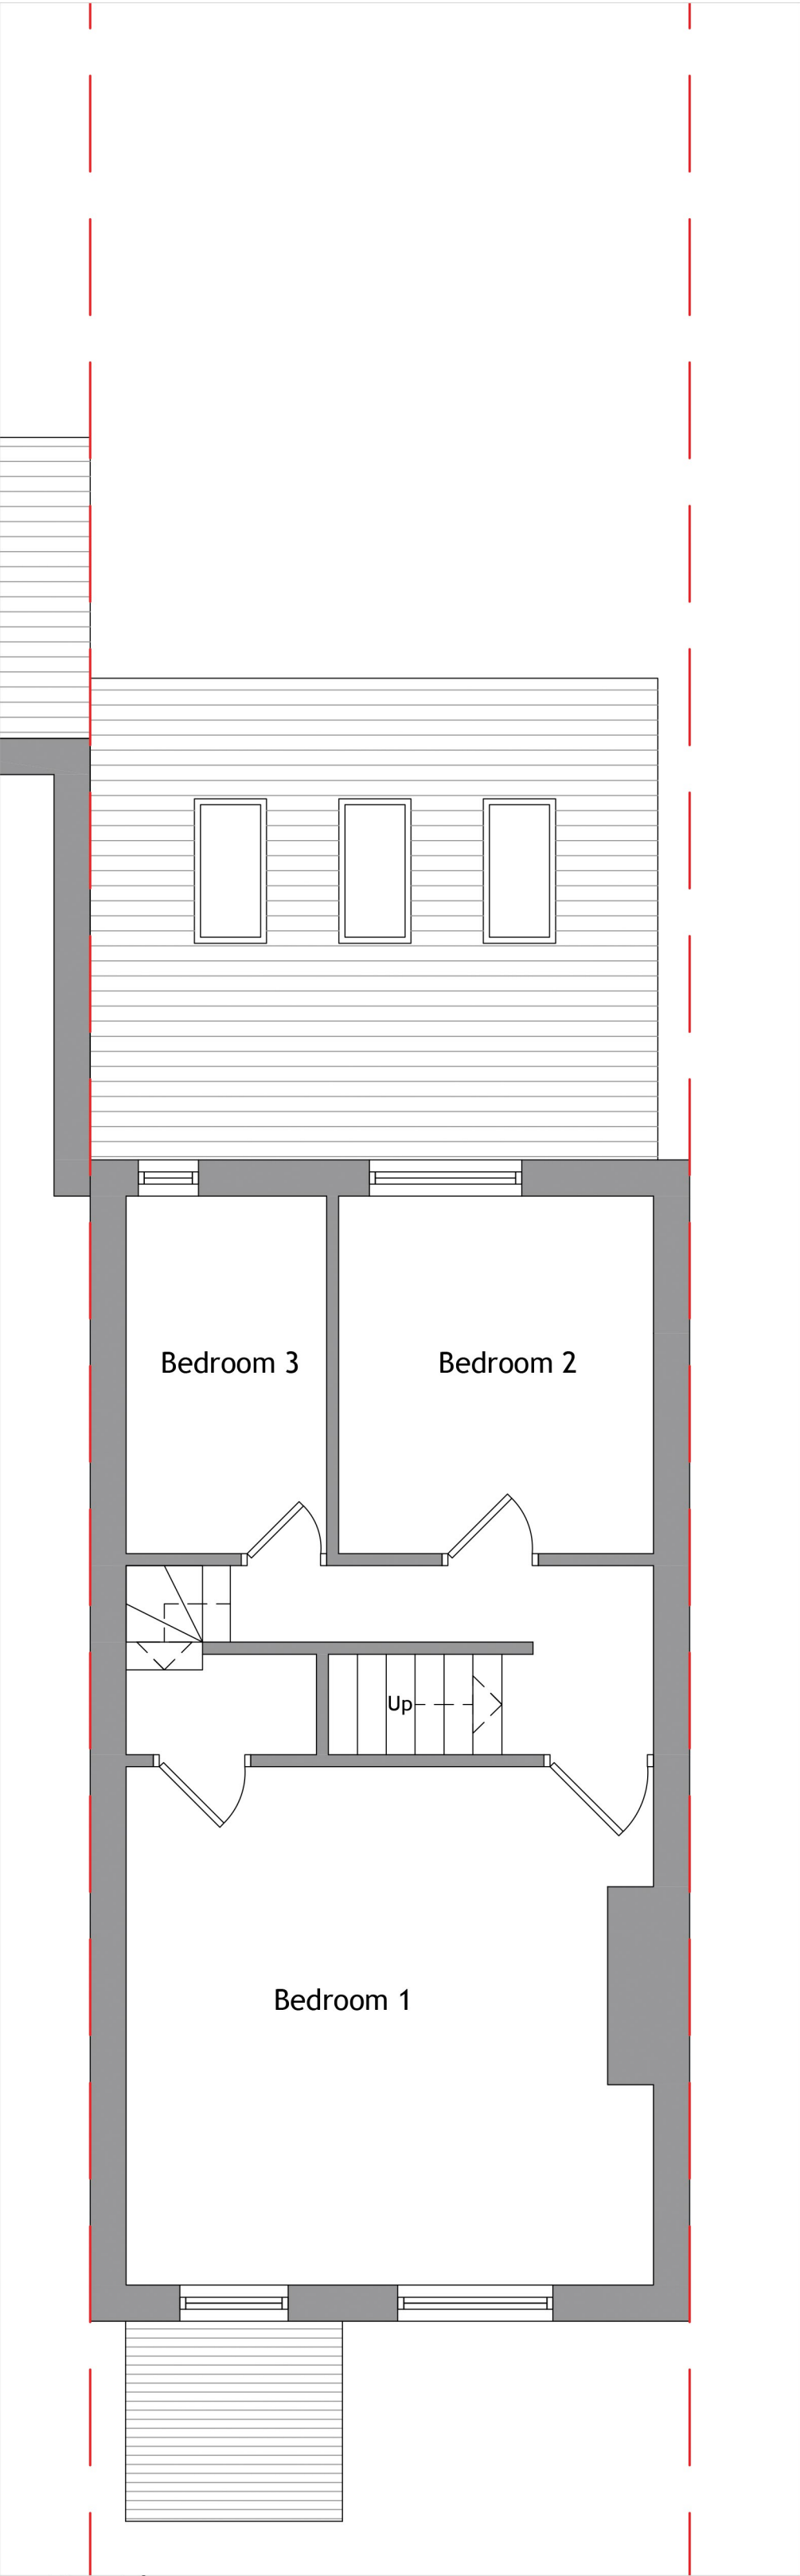


First Floor

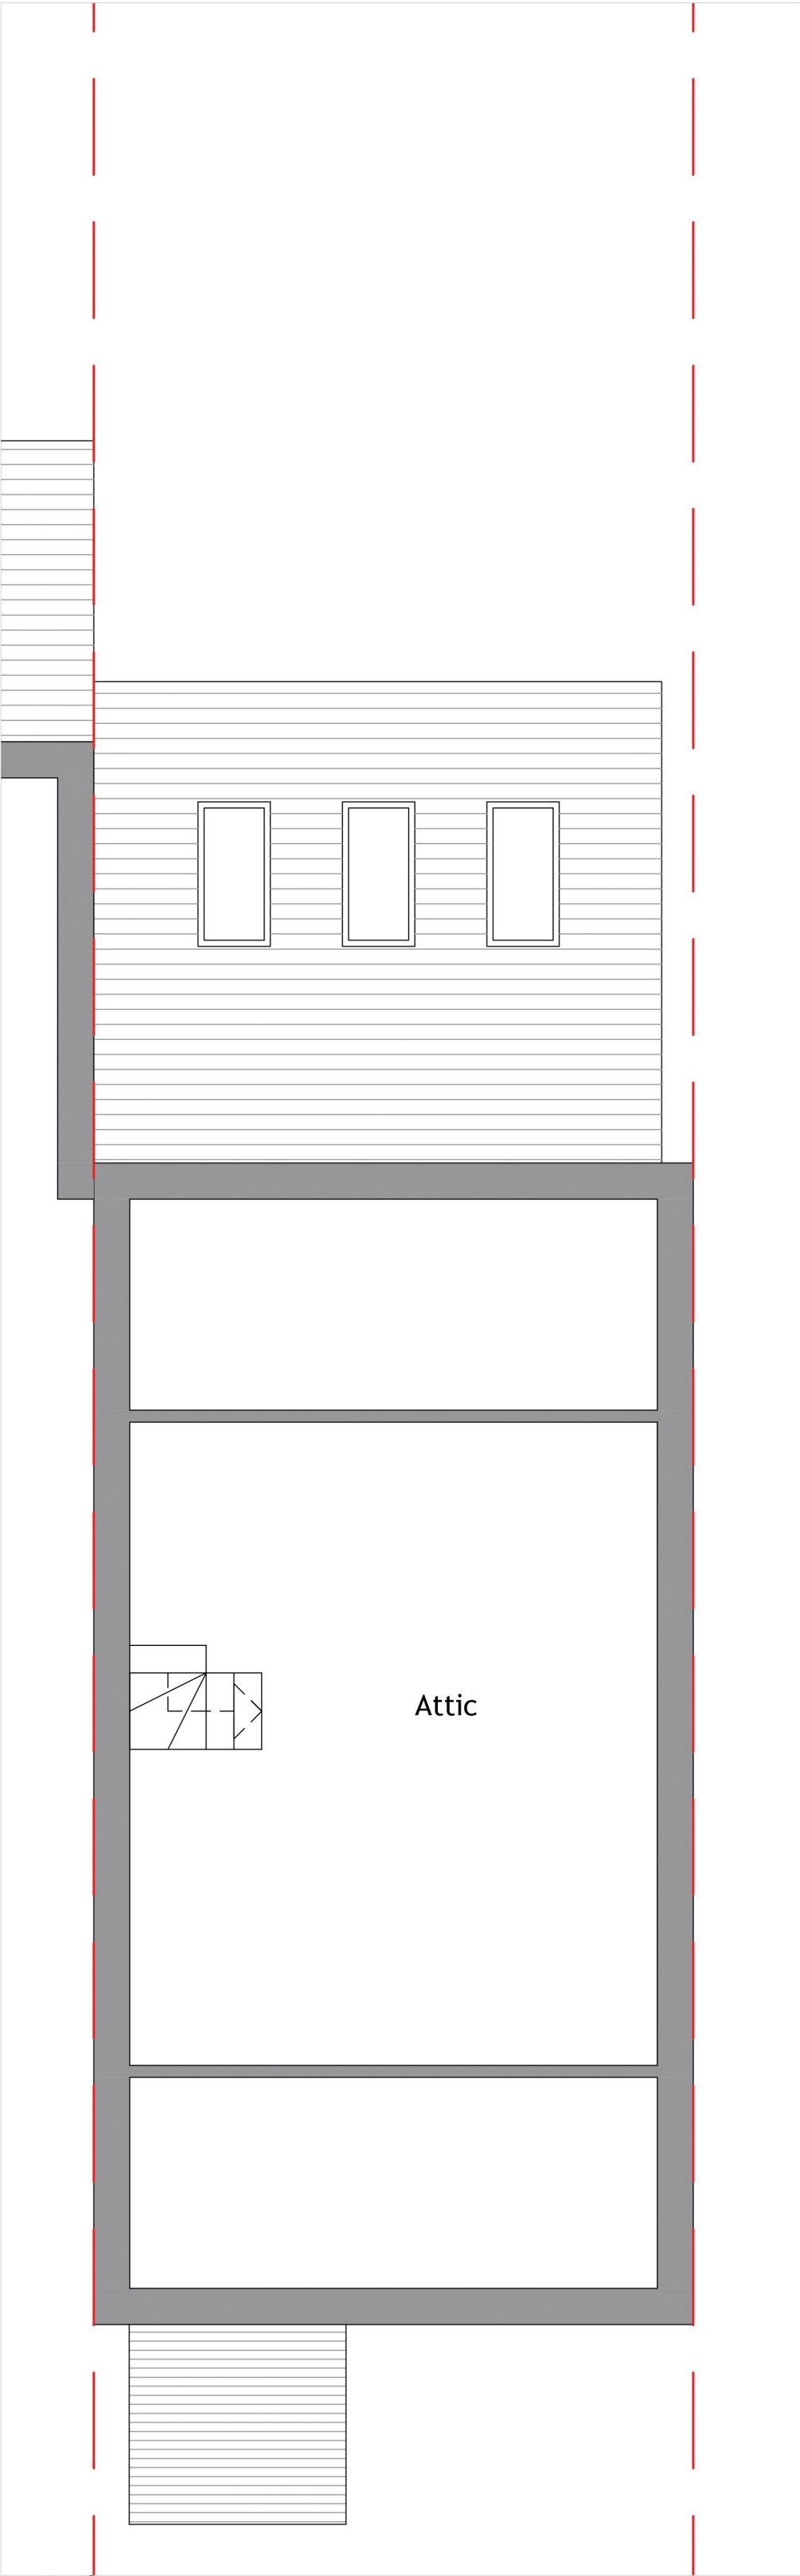


Loft

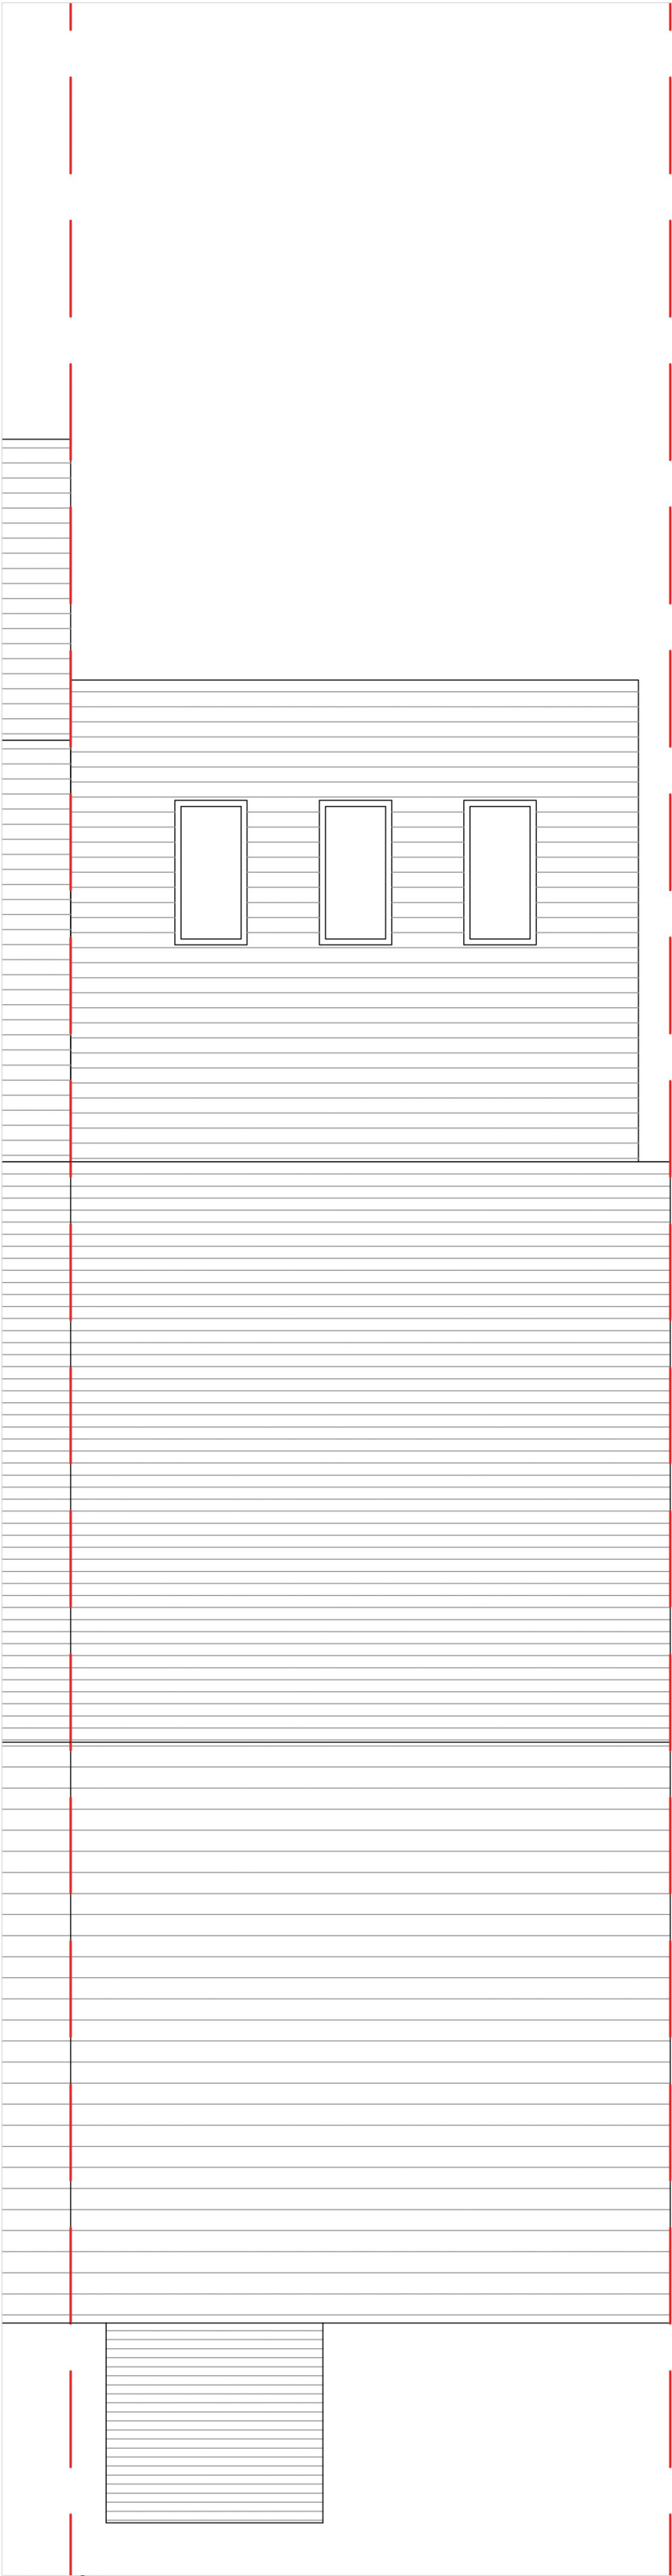


Roof Layout

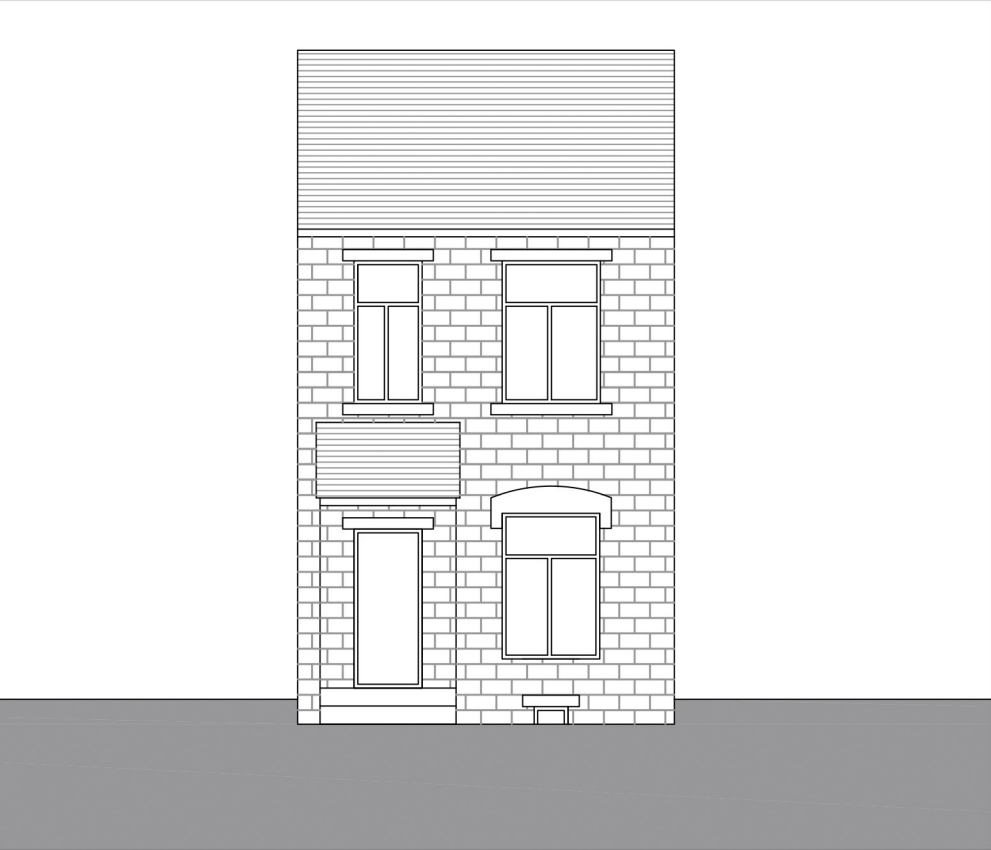


Front Elevation 1.100

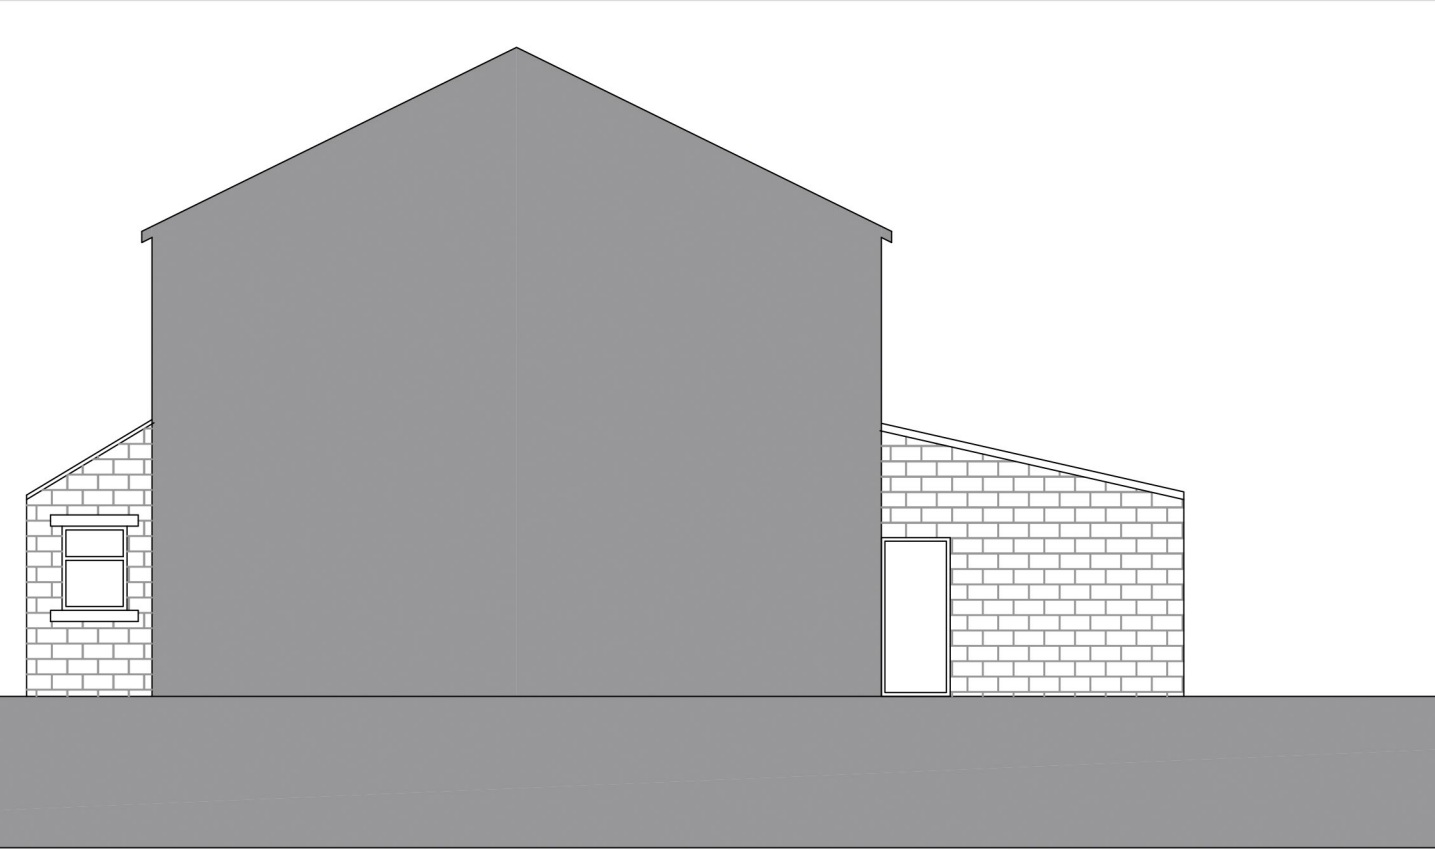

Side Elevation 1.100


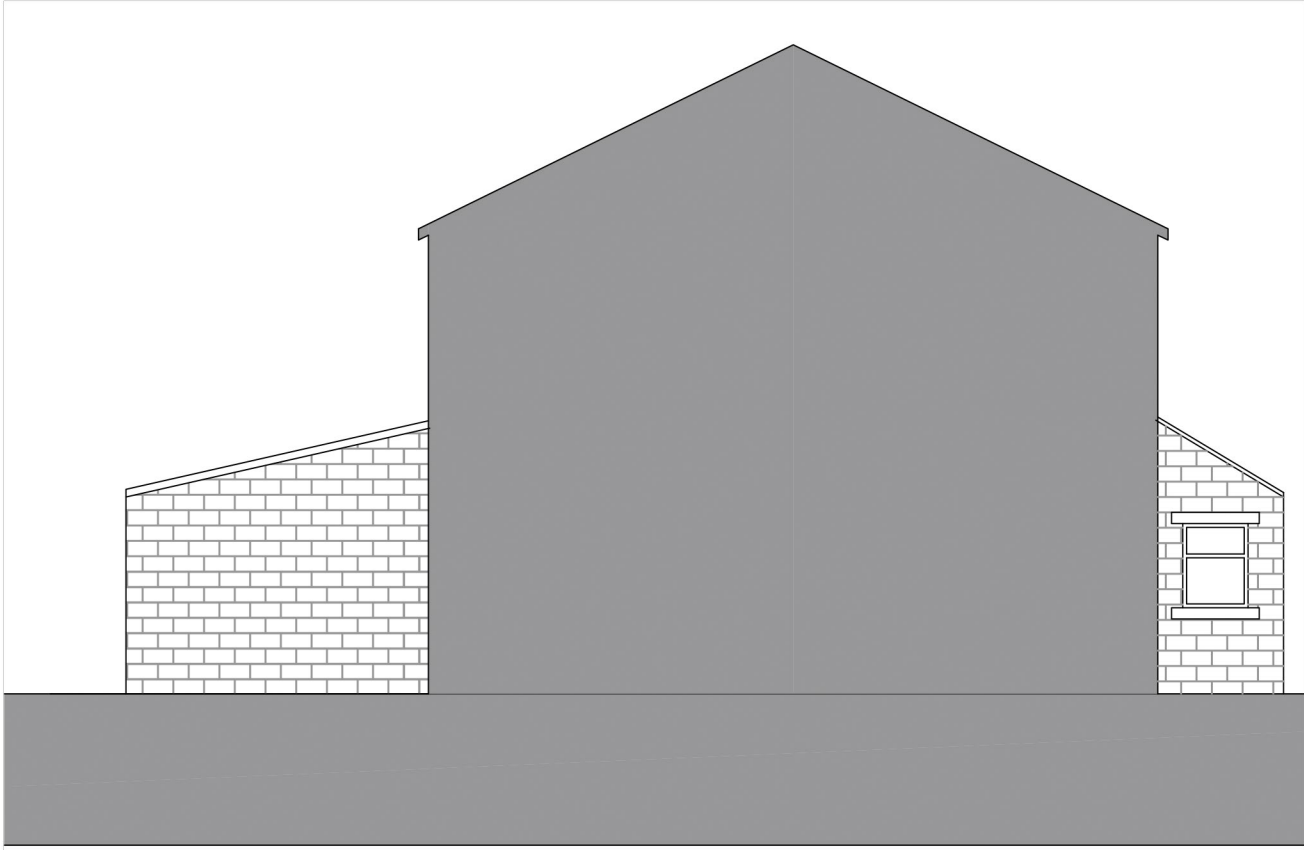


Side Elevation 1.100

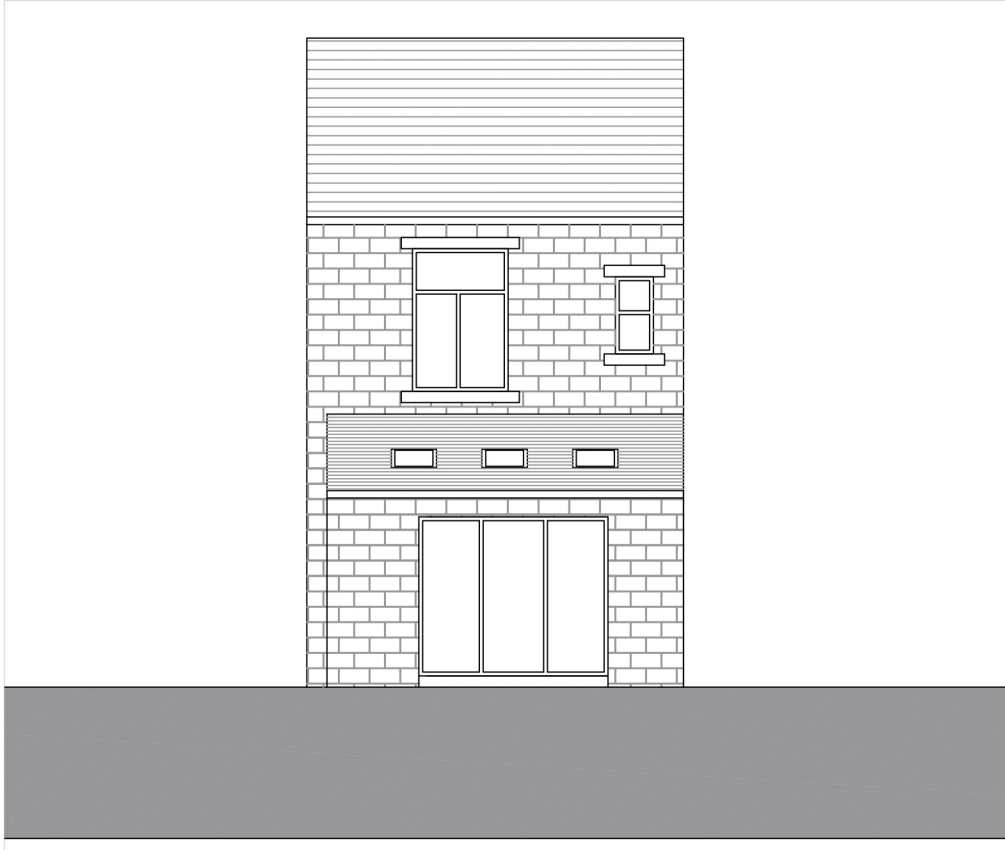


Rear Elevation 1.100

Written dimensions on these drawings shall take precedence over scaled dimensions. Contractors shall verify and be responsible for all dimensions and conditions on the project and UH Design must be notified of any variations from the dimensions and conditions shown by these drawings prior to commencement of any work. All contractors are deemed to have made themselves aware of site conditions prior to entering into any contract.

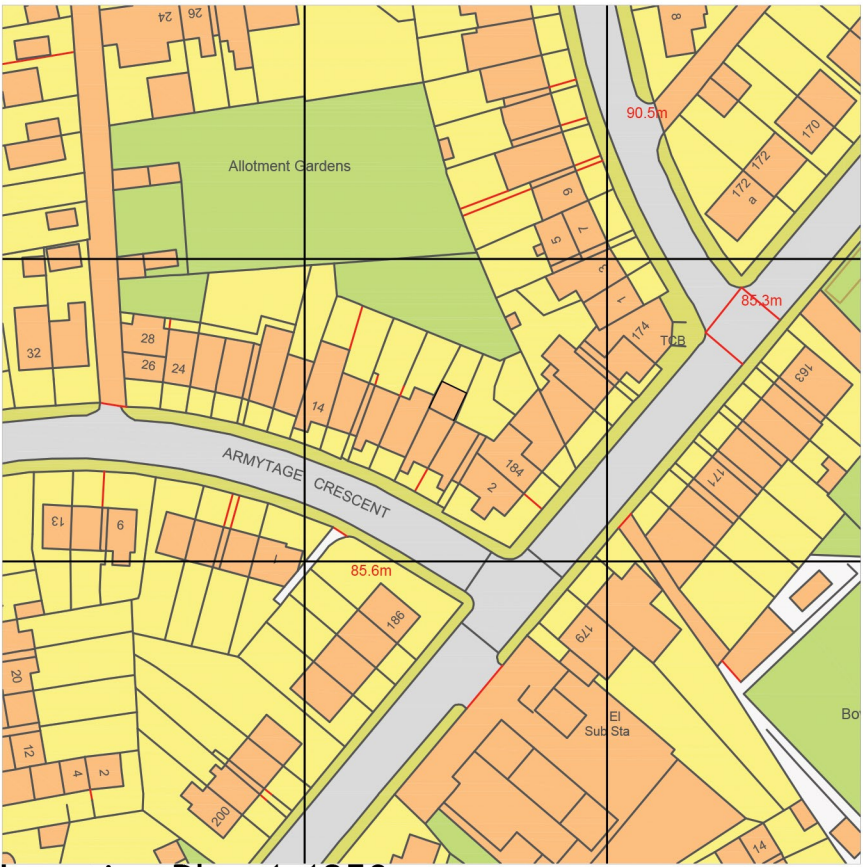 

Location Plan 1.1250

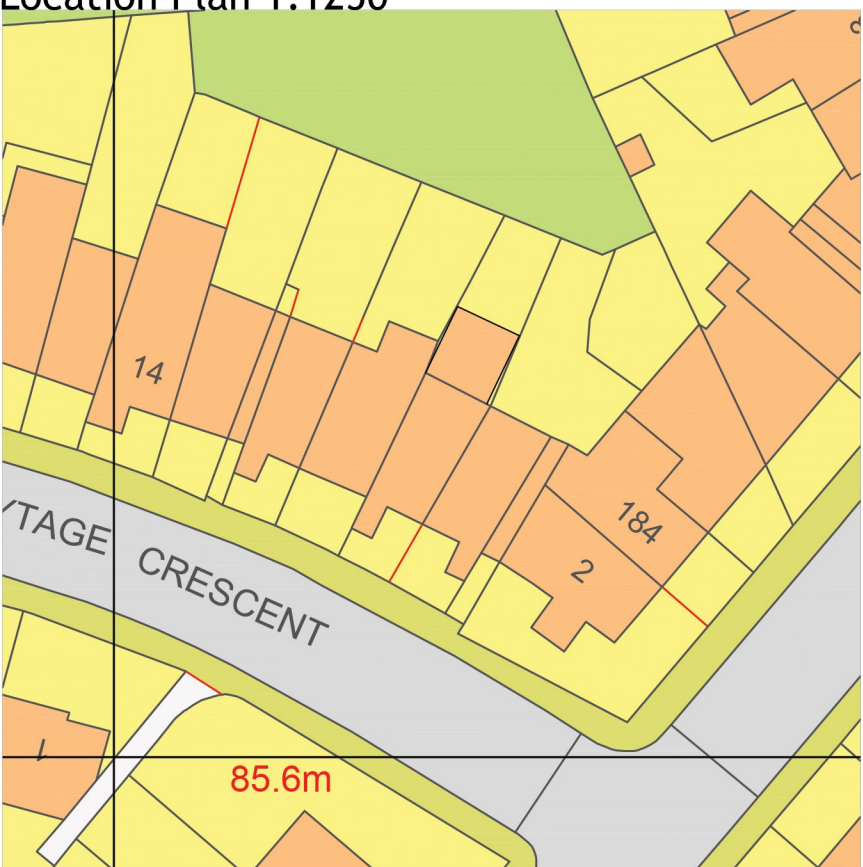

Site Plan 1.500

REV	DESCRIPTION	DATE	DRAWN



CLIENT	Mr Nassar Mahmood		
ADDRESS	6 Armytage Crescent, Lockwood HD1 3TY		
PROJECT	Single Storey Rear Extension		
DRAWING	Proposed Layout and Elevations		
DRAWN	UH	DATE	May 21
SCALE	1.50@A1		
DWG No.	2119/02		
STATUS	PLANNING		