




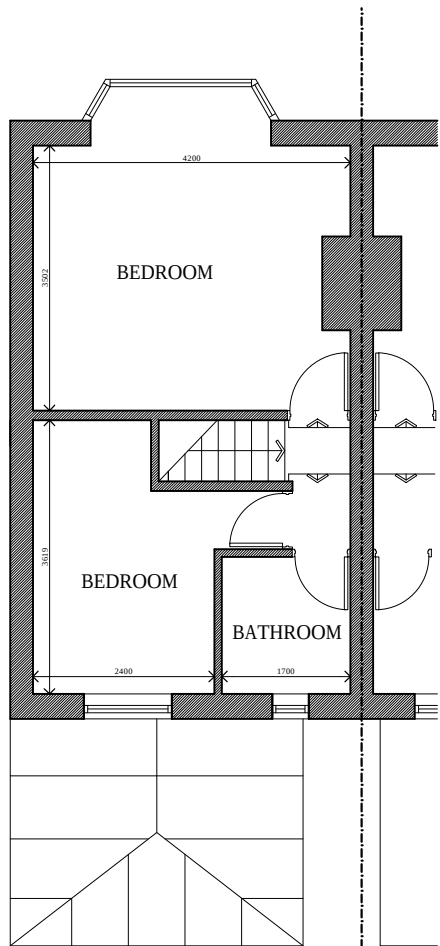


1. Existing First Floor Plan
Scale 1:100

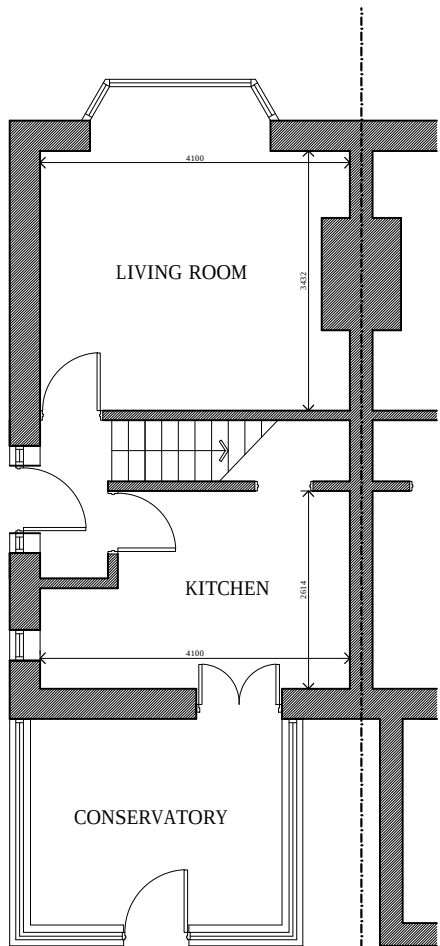


2. Existing Ground Floor Plan
Scale 1:100

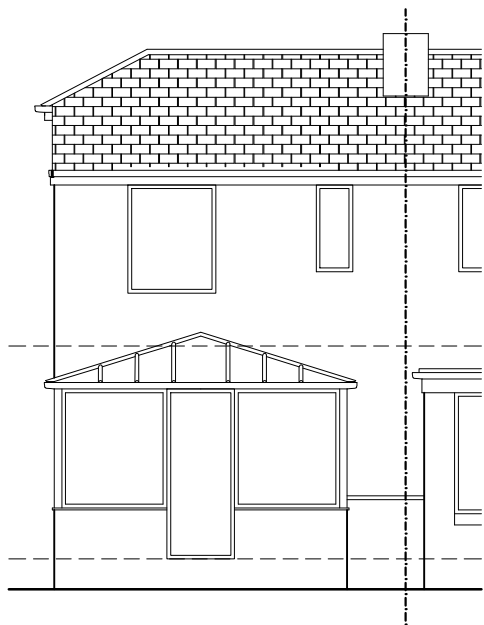


3. Existing North Elevation
Scale 1:100

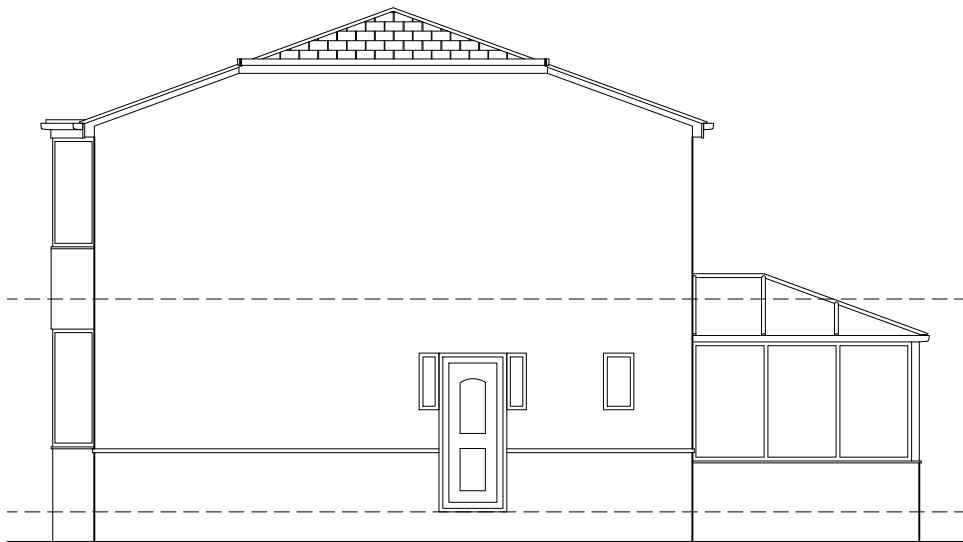


4. Existing East Elevation
Scale 1:100

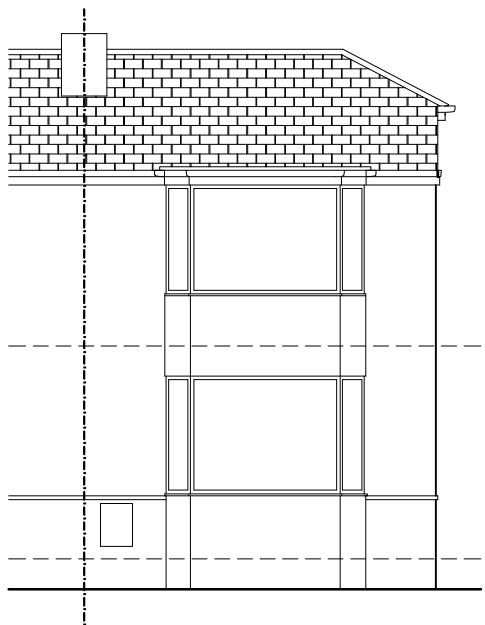

5. Existing South Elevation
Scale 1:100

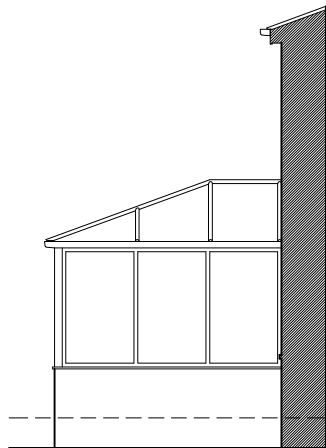

6. Existing West Elevation
Scale 1:100

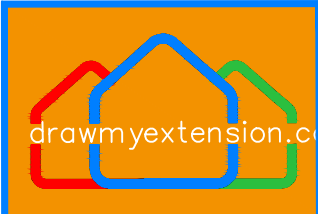

DME Group Ltd
21A Phoebe Lane Industrial Estate,
Phoebe Lane, Halifax, HX3 9EX

T: +44 (0)300 303 3168
E: hello@drawmyextension.co.uk
W: www.drawmyextension.co.uk

All work to be carried out in accordance with the requirements of the Building Regulations and the Water Authority Regulations currently in force.

Do not scale from this drawing. DME Group to be notified of any discrepancies.

Verify relevant dimensions on site before commencing work or preparing shop drawings.

This drawing is copyright.

REV	DATE	AMENDMENT

PROJECT
**Proposed Extension
43 High Lane
Huddersfield
HD3 6RL**

DRAWING TITLE
Existing Plans & Elevations

PROJECT NO.	DRAWING NO.	REVISION
20050	02	
STATUS		
PLANNING SUBMISSION		
SCALE		
1:100 at A3	DATE Nov 20	DRAWN SS