




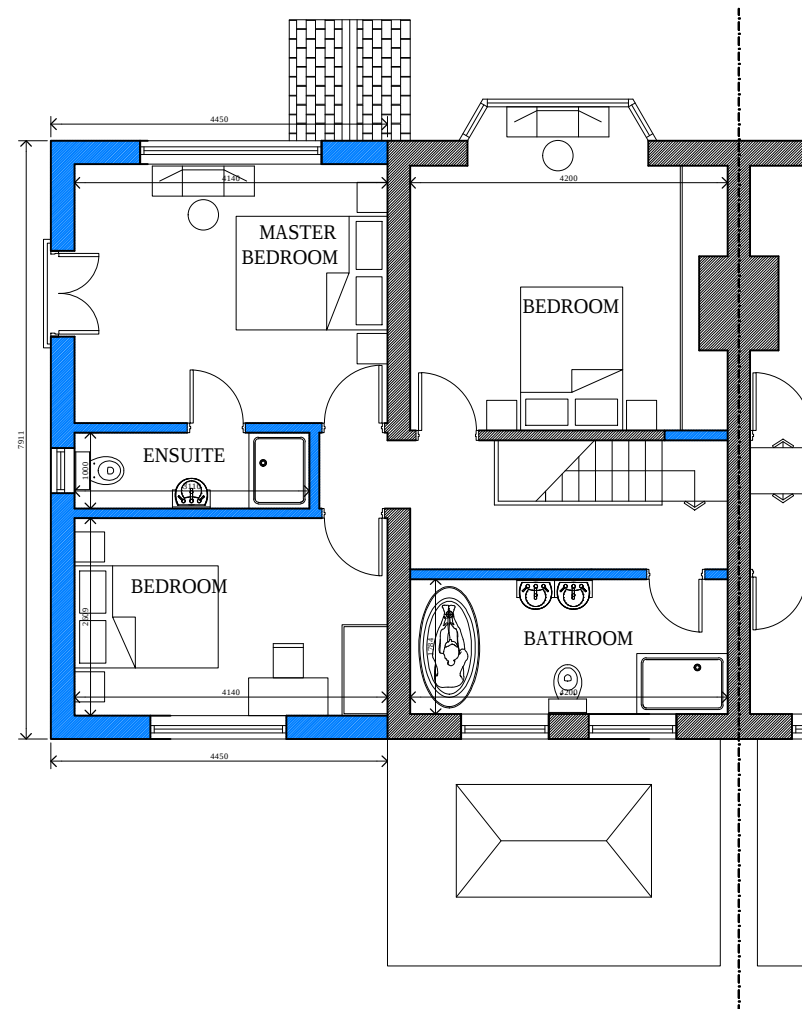

1. Proposed First Floor Plan
Scale 1:100

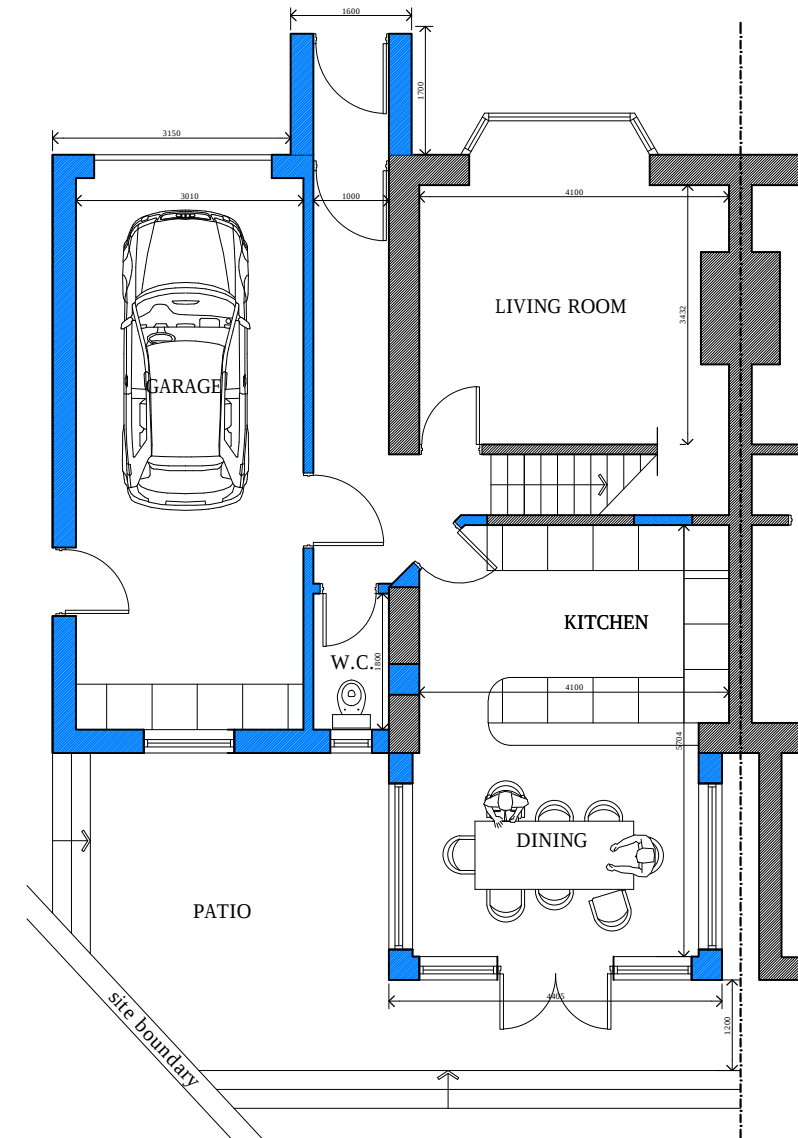

2. Proposed Ground Floor Plan
Scale 1:100

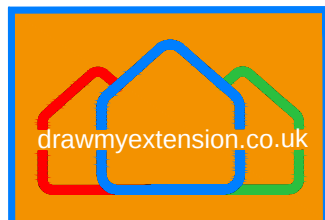

DME Group Ltd
21A Phoebe Lane Industrial Estate,
Phoebe Lane, Halifax, HX3 9EX

T: +44 (0)300 303 3168
E: hello@drawmyextension.co.uk
W: www.drawmyextension.co.uk

All work to be carried out in accordance with the requirements of the Building Regulations and the Water Authority Regulations currently in force.

Do not scale from this drawing. DME Group to be notified of any discrepancies.

Verify relevant dimensions on site before commencing work or preparing shop drawings.

This drawing is copyright.

REV	DATE	AMENDMENT

PROJECT

Proposed Extension
43 High Lane
Huddersfield
HD3 6RL

DRAWING TITLE

Proposed Floor Plans

PROJECT NO.	DRAWING NO.	REVISION
20050	03	E
STATUS		
PLANNING SUBMISSION		
SCALE	DATE	DRAWN
1:100 at A3	Nov 20	SS