



4860C1

NB do not scale from this drawing
the contractor must check for and verify
the accuracy of all dimensions on site
prior to commencement of any work


KIRKLEES METROPOLITAN COUNCIL
APPROVED
1 NOV 1988
UNDER THE
PLANNING AND COMPULSORY PURCHASE ACT 1968
IN RESPECT OF THE SUBMISSION OF
PLANS FOR BUILDING

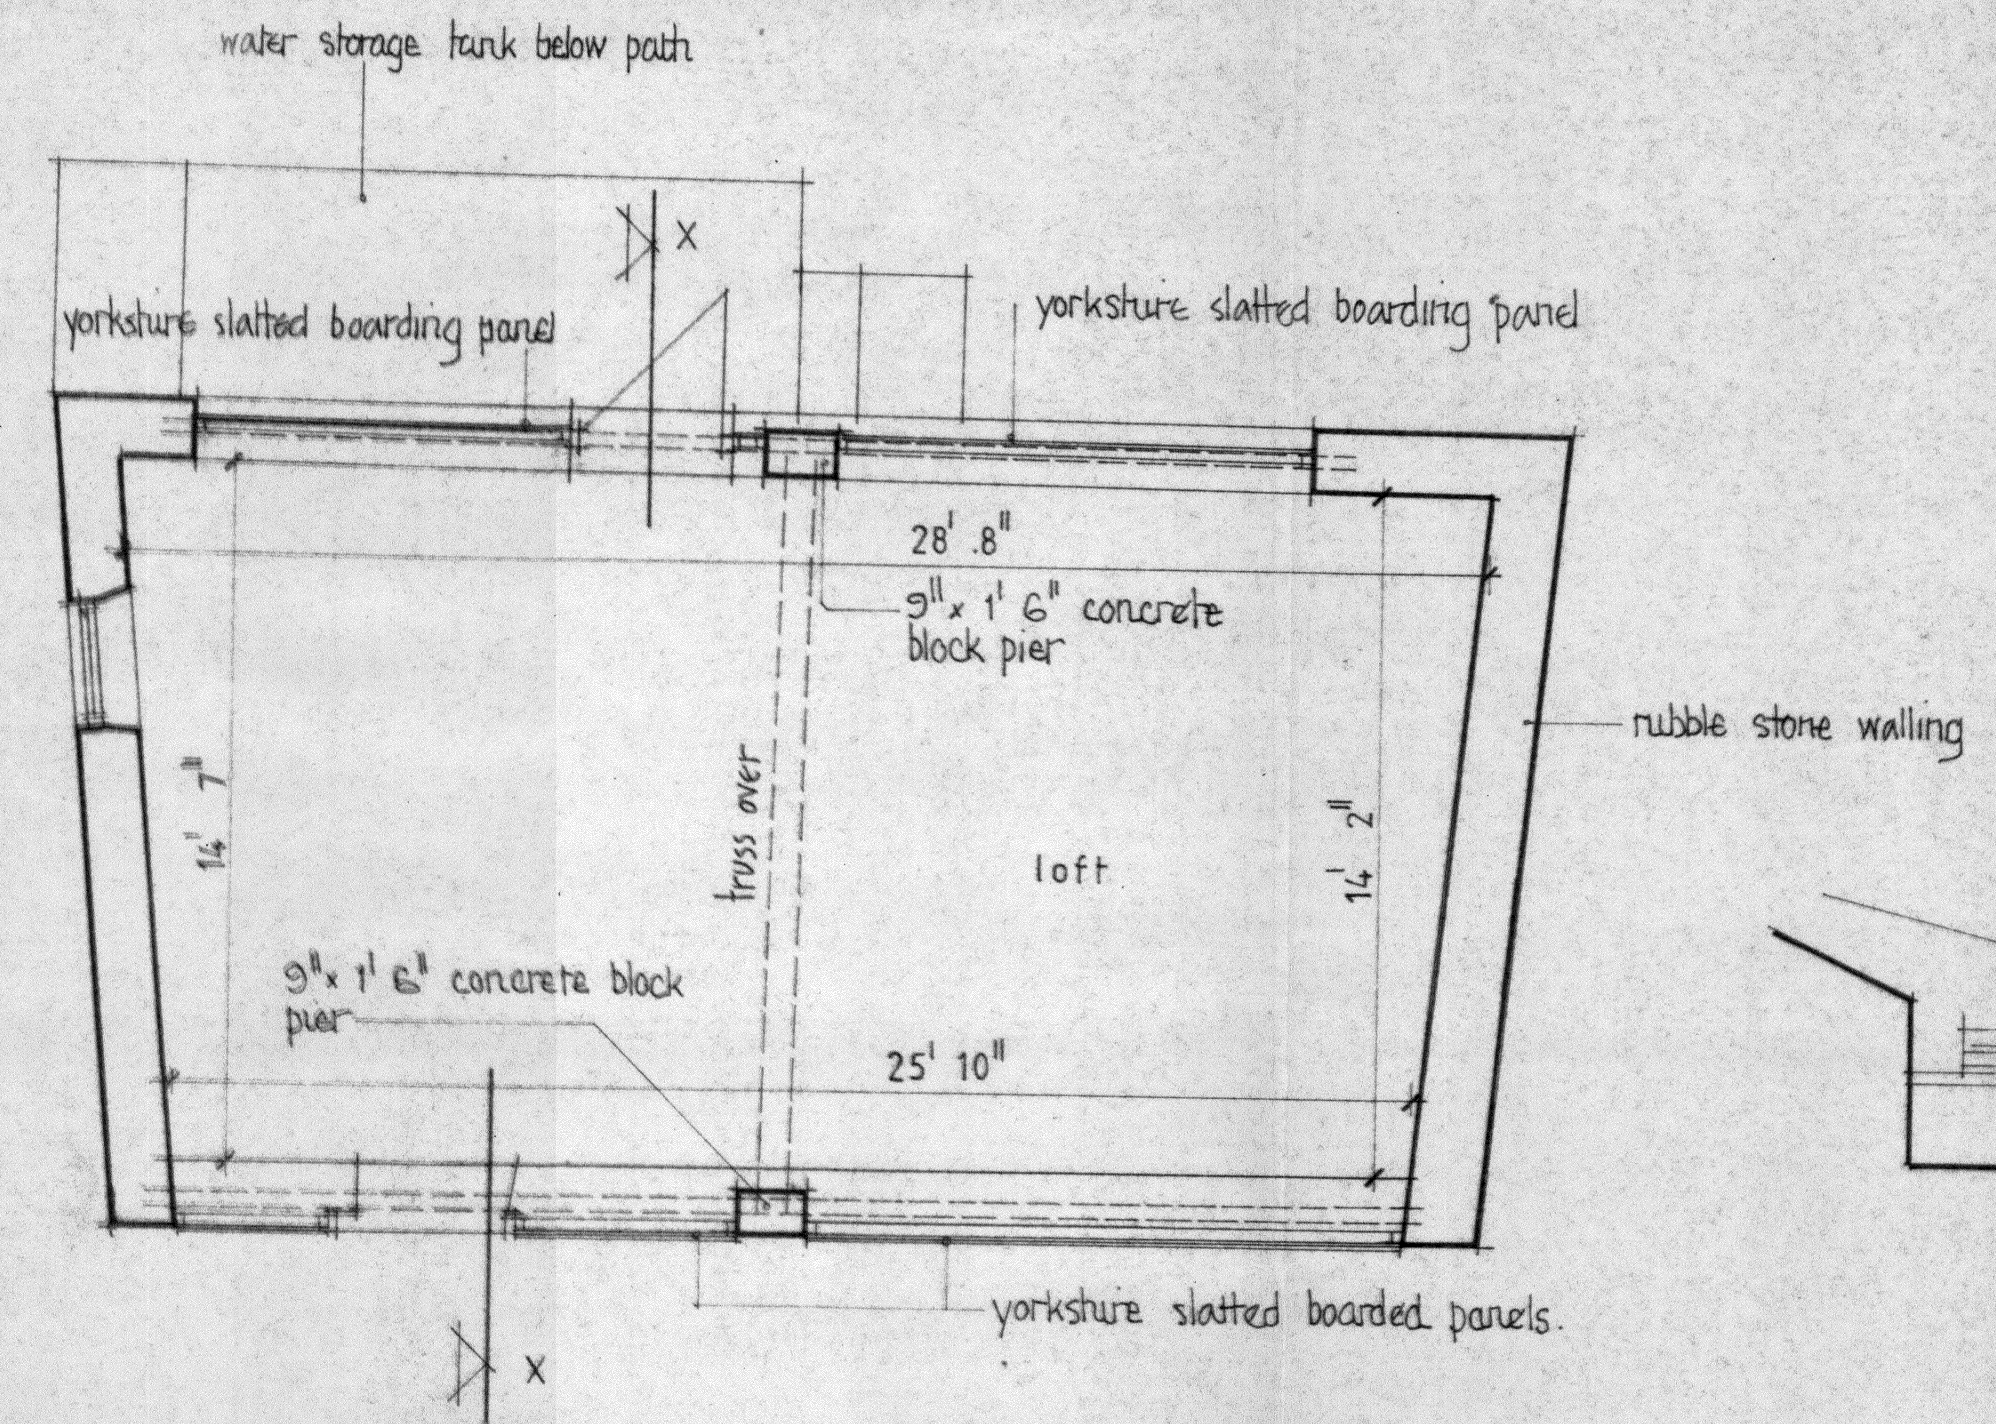


FIRST FLOOR PLAN AS EXISTING

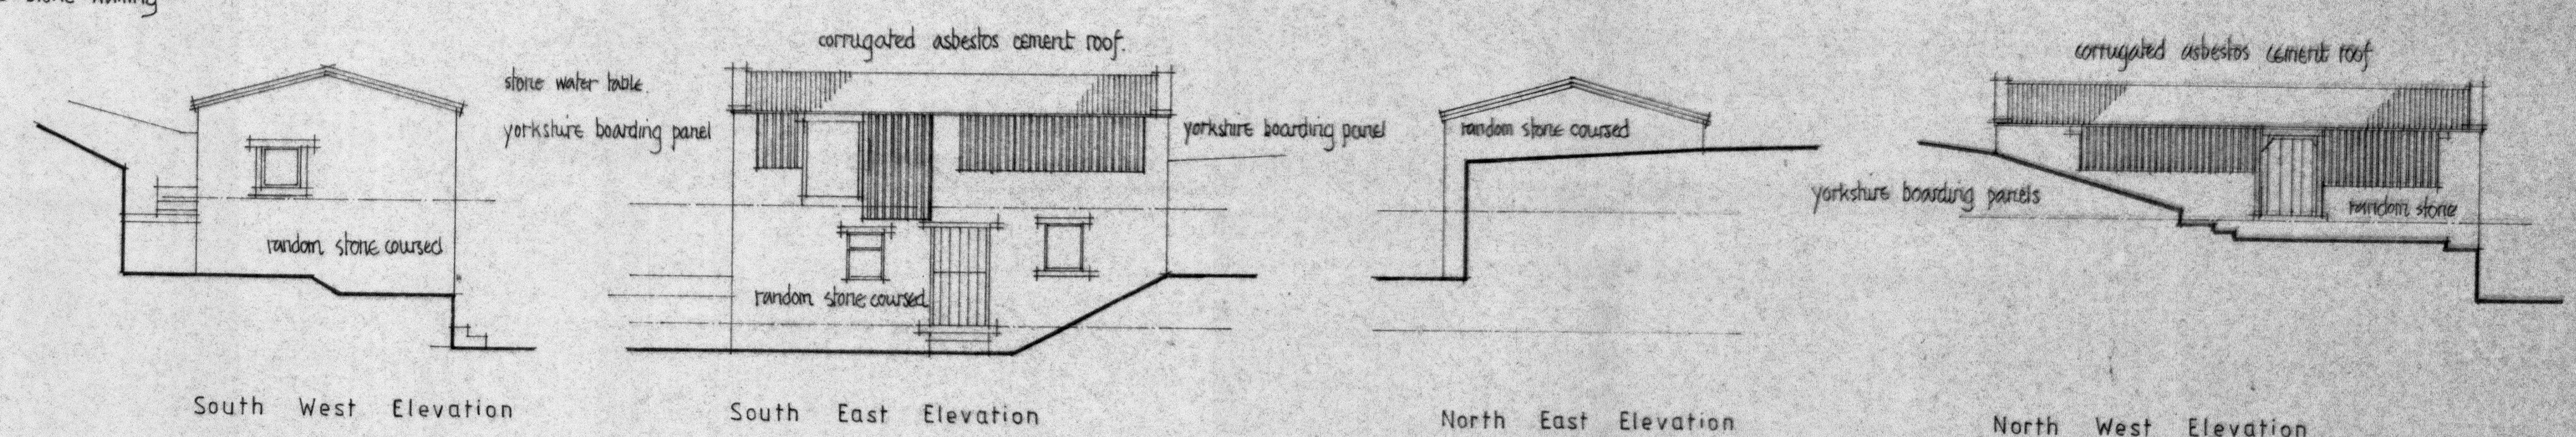


South West Elevation South East Elevation North East Elevation North West Elevation
ELEVATIONS AS EXISTING

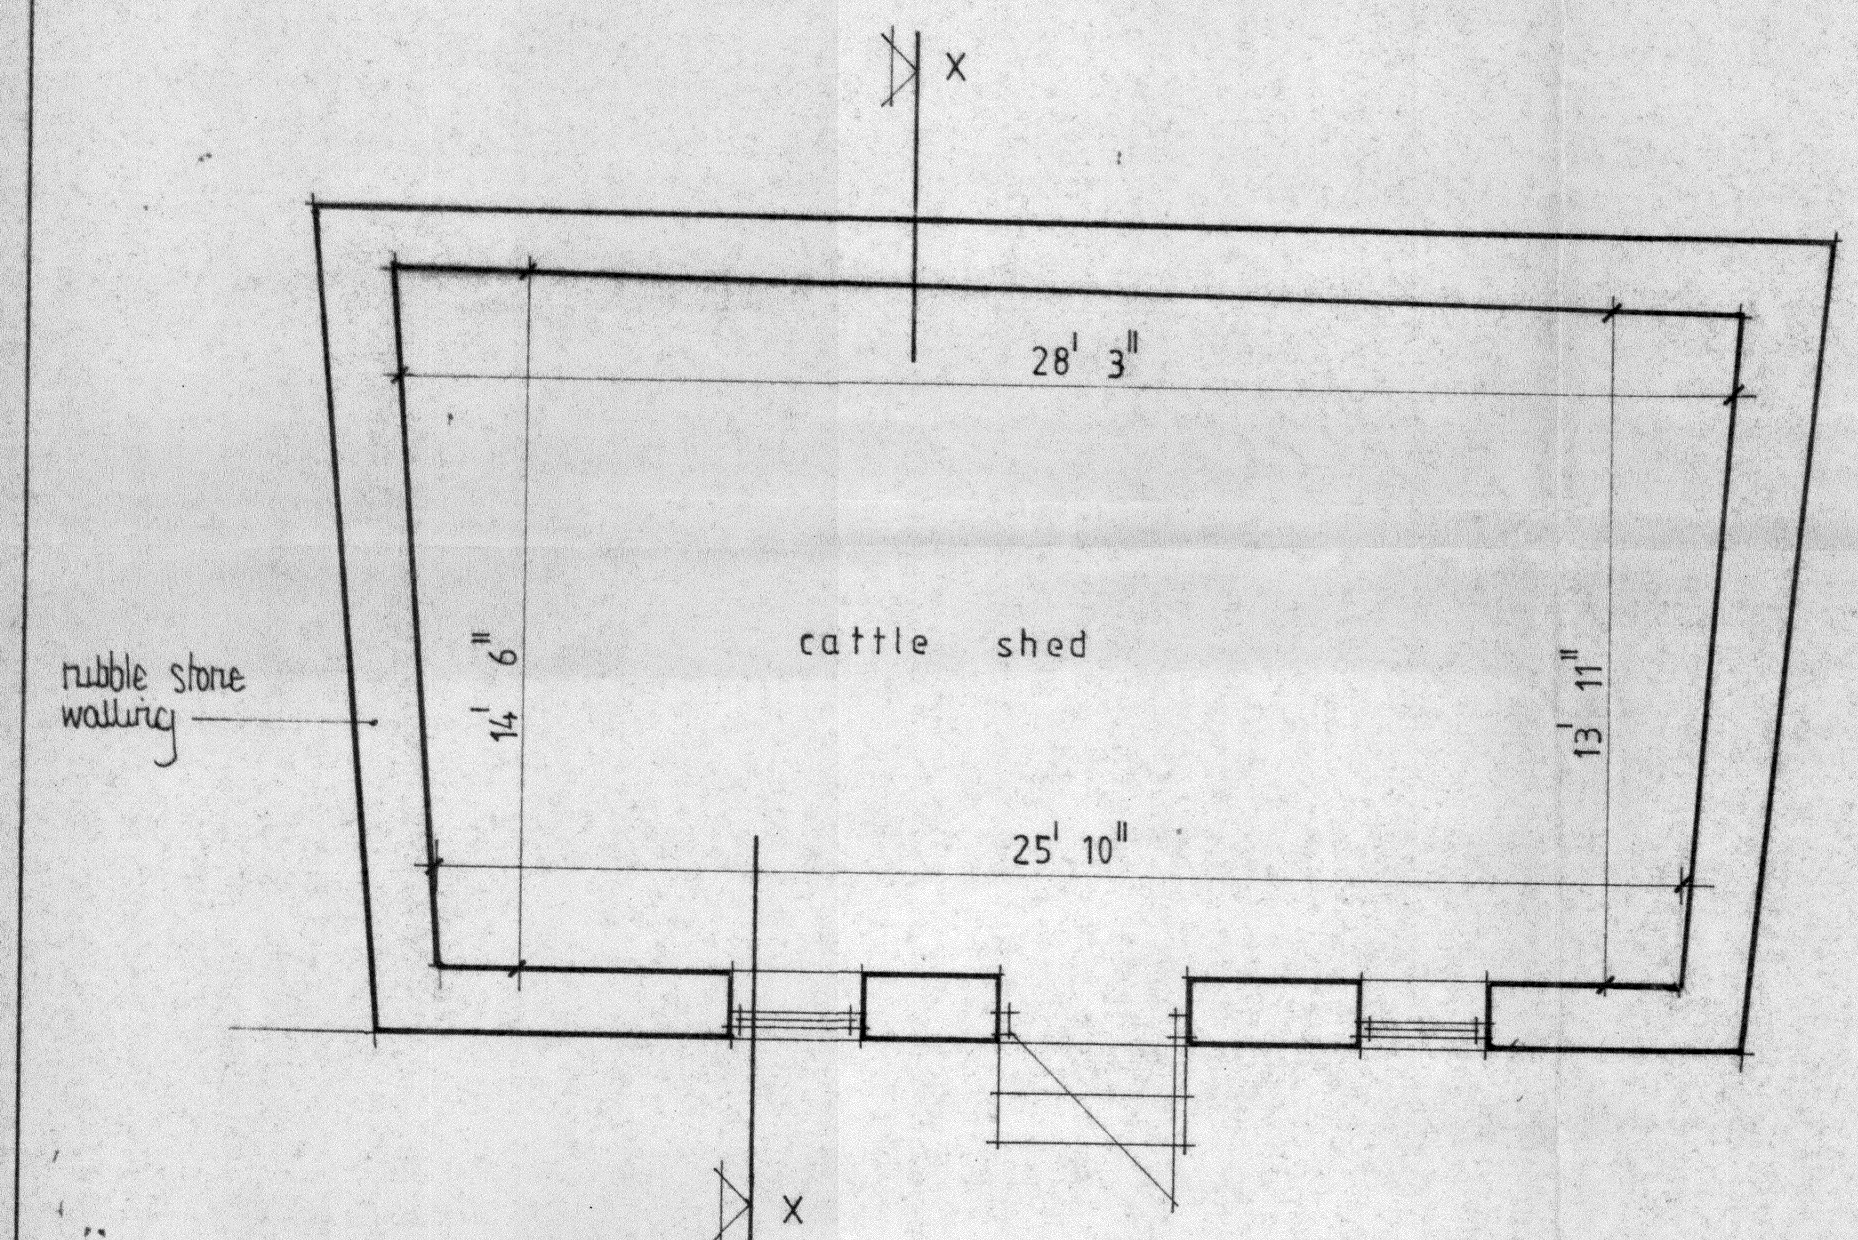

GROUND FLOOR PLAN AS EXISTING

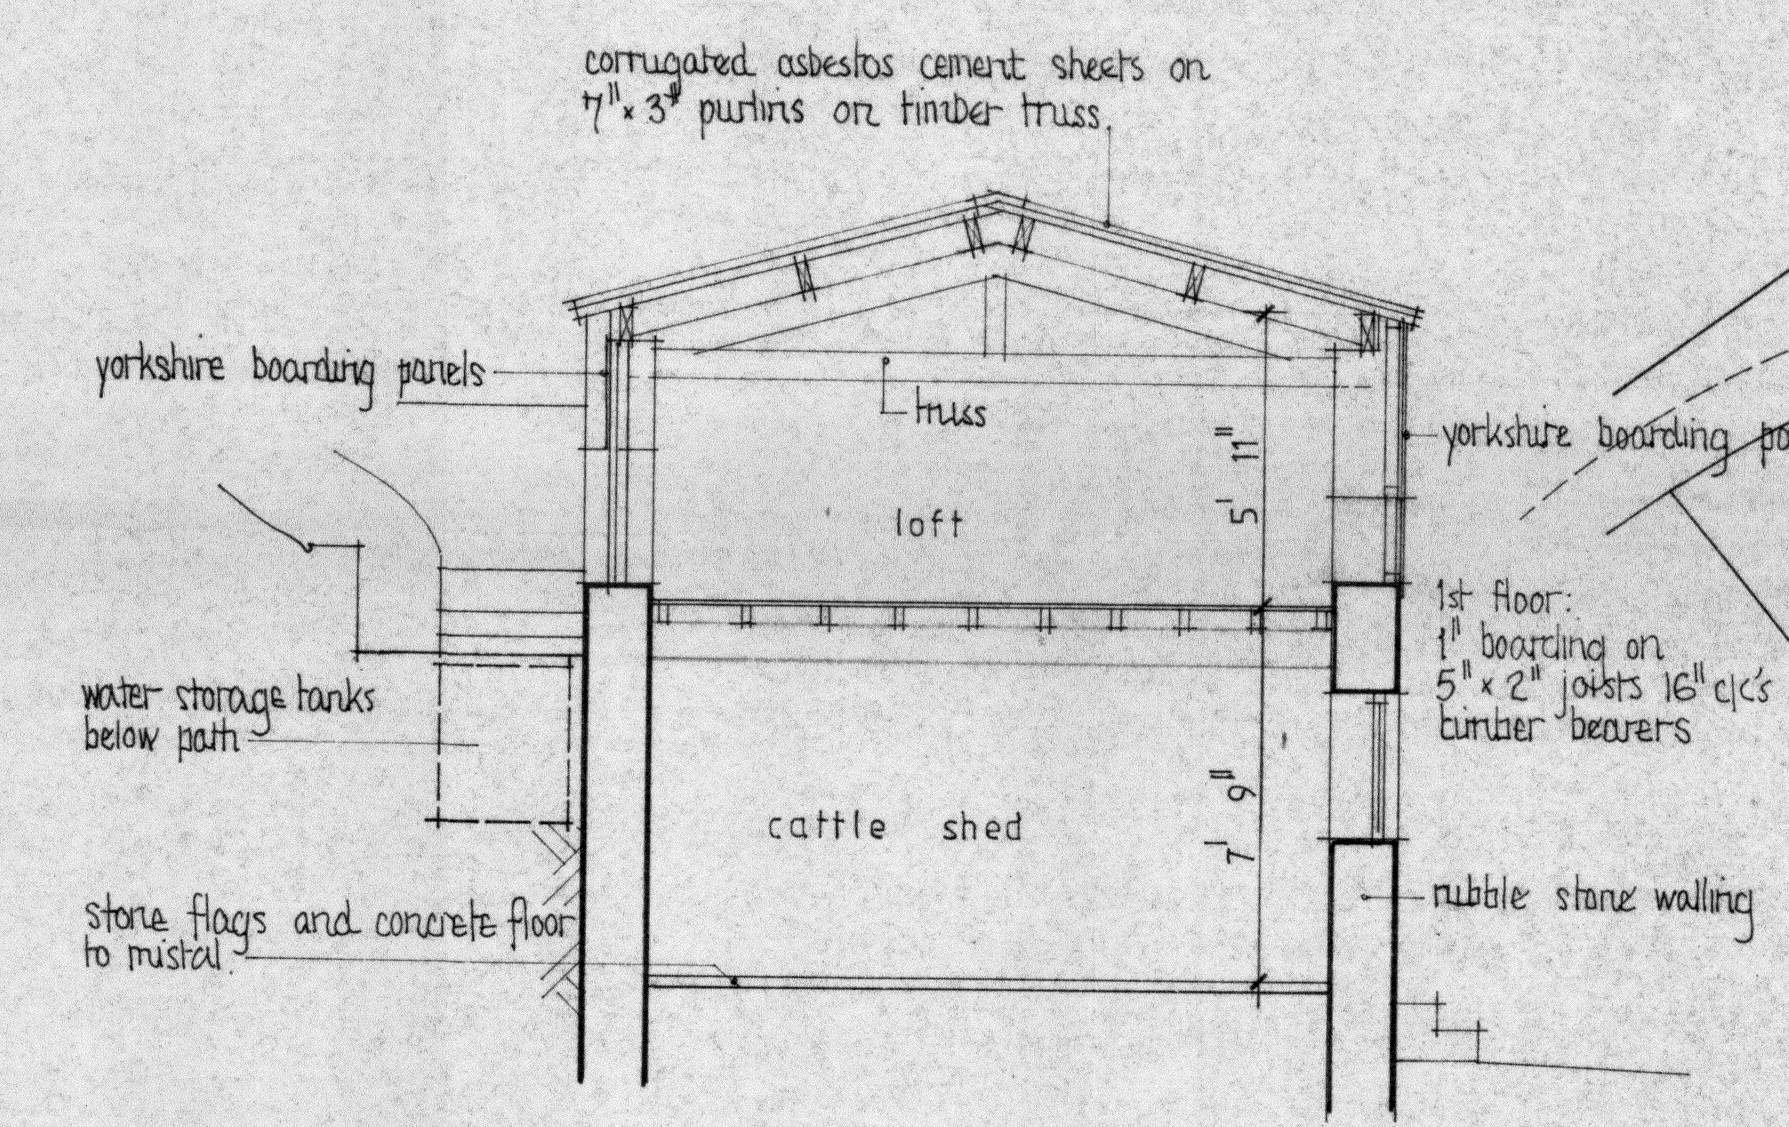

SECTION X-X

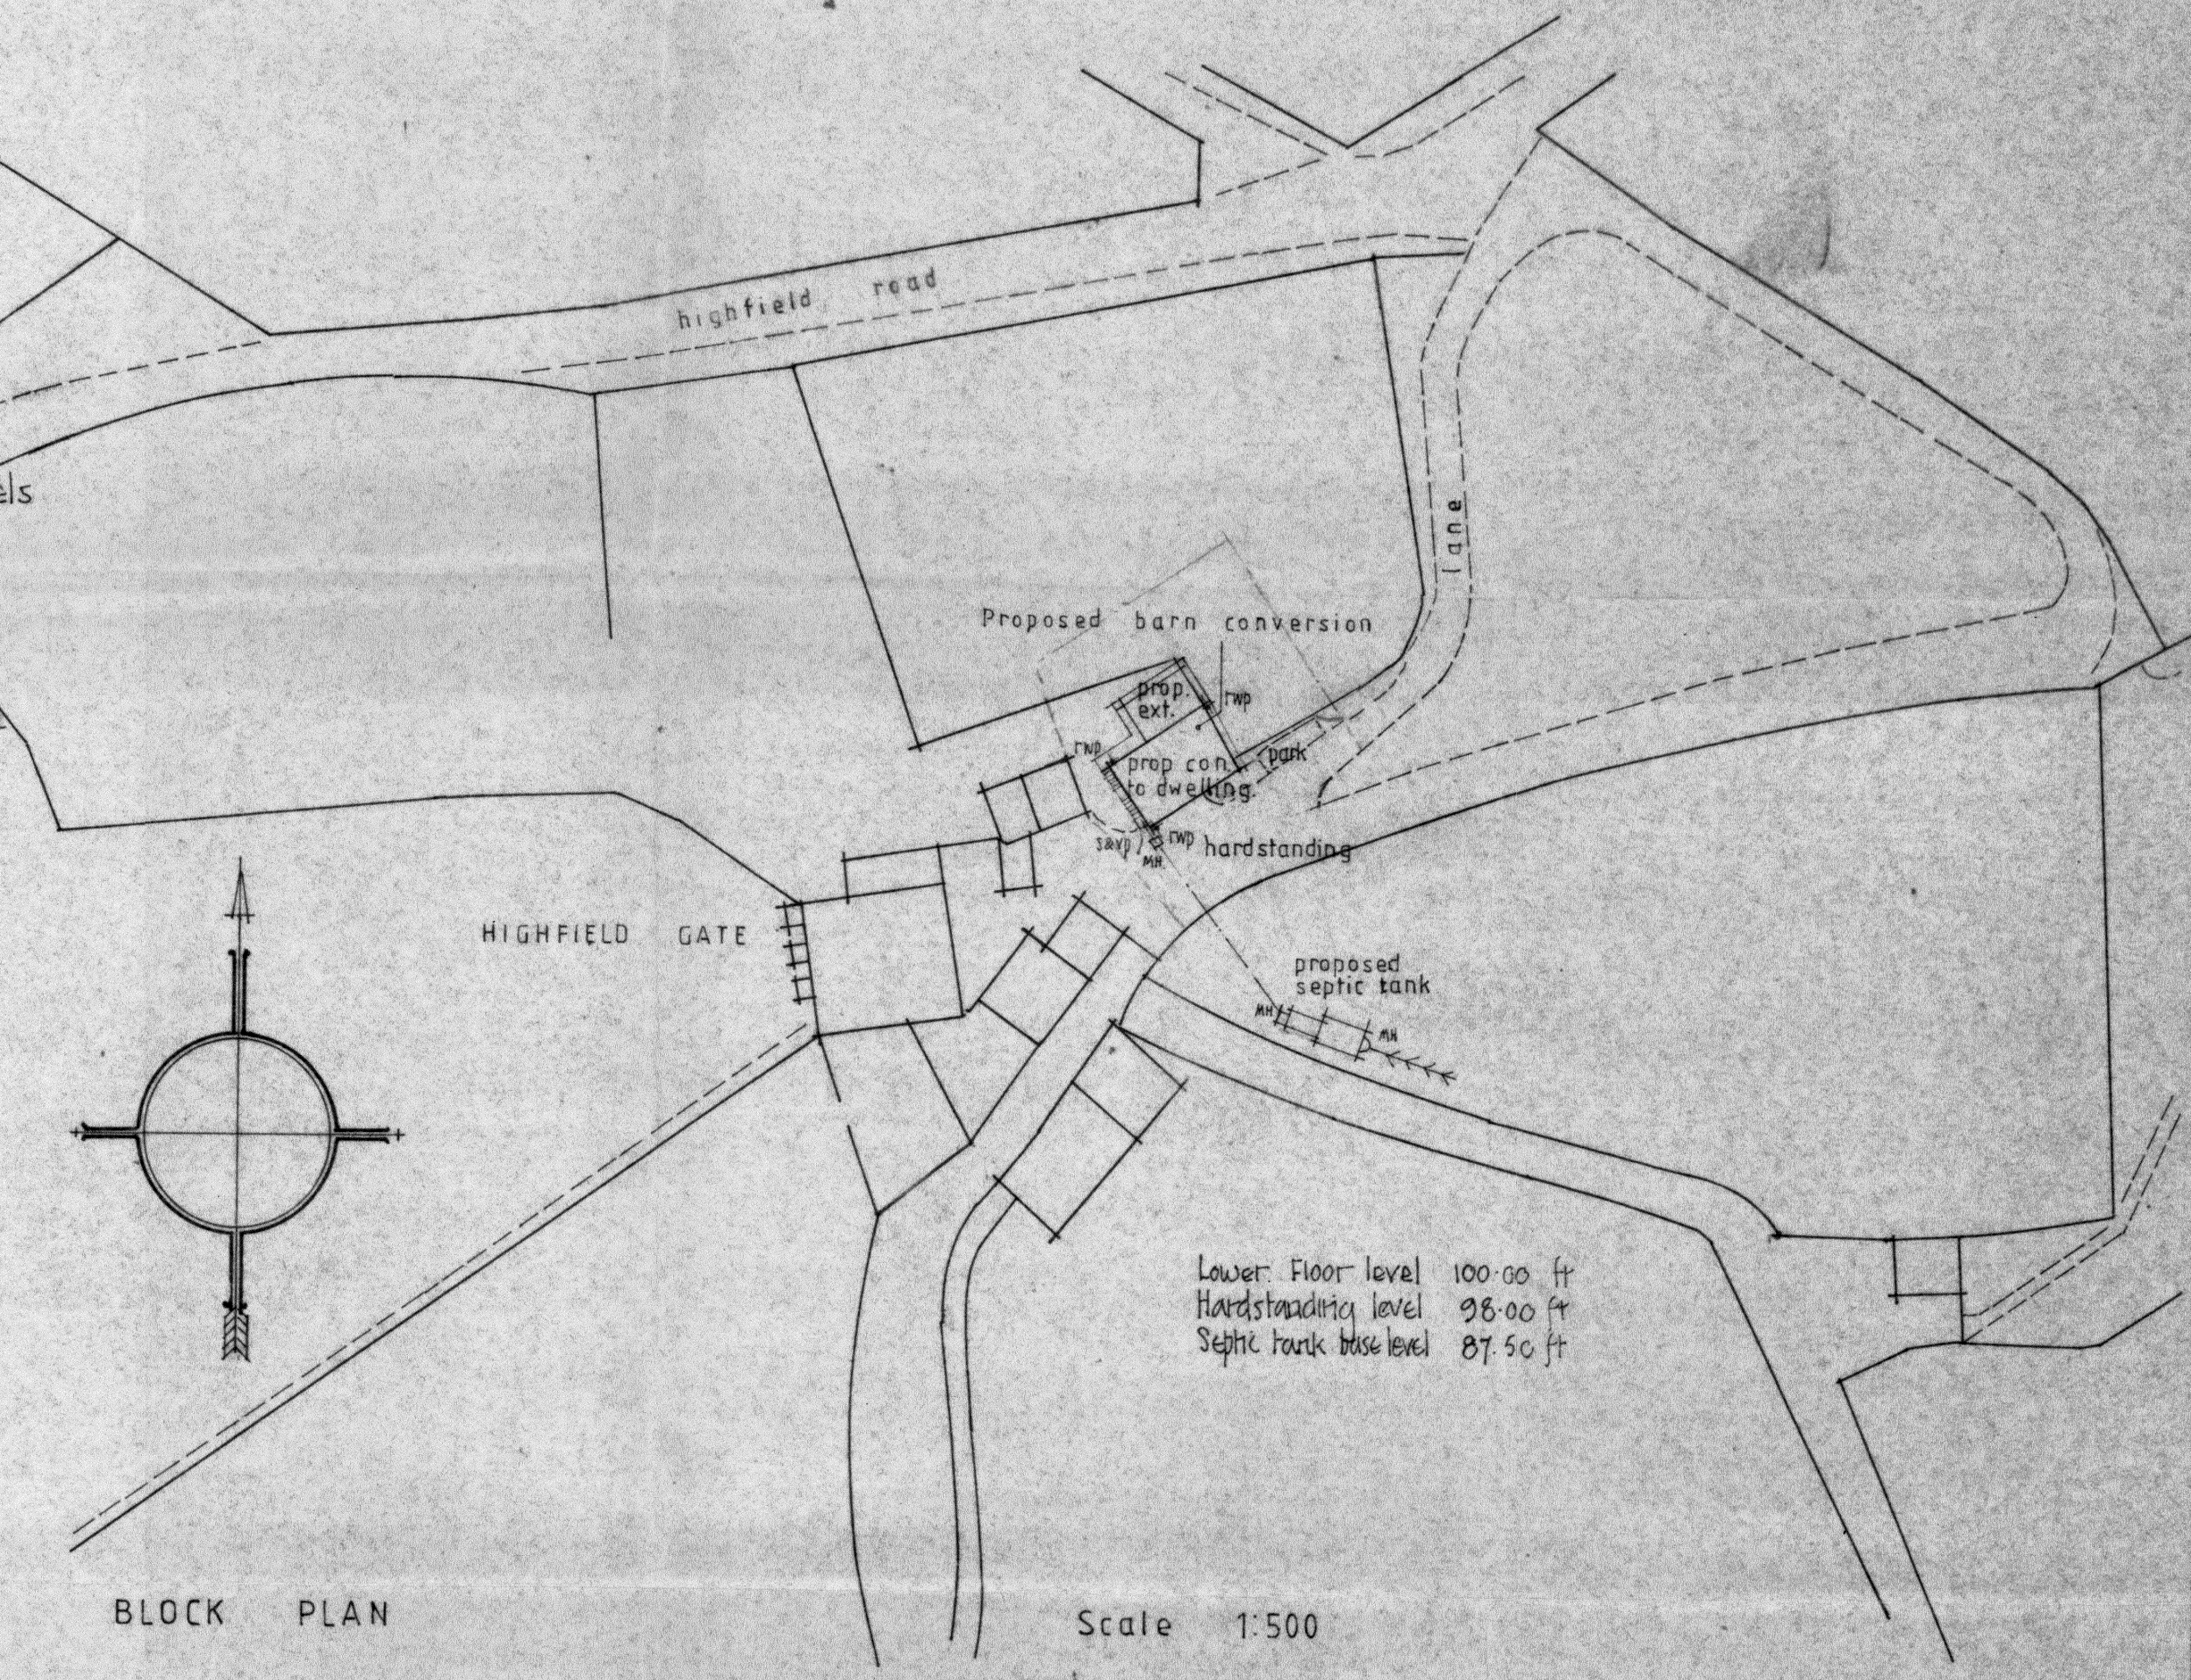

BLOCK PLAN Scale 1:500

PROPOSED CONVERSION OF EXISTING BARN TO DWELLING HOUSE

Subject PLANS SECTION ELEVATIONS AS EXISTING. BLOCK PLAN AS PROPOSED	Client G. DRANSFIELD ESQ. HIGHFIELD GATE HIGHFIELD ROAD SLAITHWAITE	Scale 1/4" TO 1' 0" 1/8" TO 1' 0" 1:500	Dwg no 1
		Date July 1988	

BUILDING REGULATIONS
APPROVAL REQUIRED
KIRKLEES METROPOLITAN COUNCIL
RECEIVED
7 SEP 1988
DIRECTORATE OF
TECHNICAL SERVICES