



For the purpose of Planning Consent the following applies to any copy of this drawing made by the Local Authority:
 This copy has been made by and with the authority of the person required to make the plan and drawing open to public inspection pursuant to Section 47 of the Copyright, Designs and Patents Act 1988. Unless the Local Authority provides a written exemption to copyright, the copy must not be copied without the prior permission of the copyright owner. Any copy made under the authority only, the whole drawing including the copyright holder's name and his notice, is to be copied.

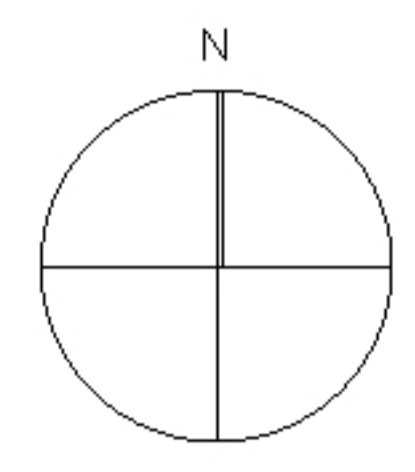

KEY

- Existing Trees
- Road Protection Boundary

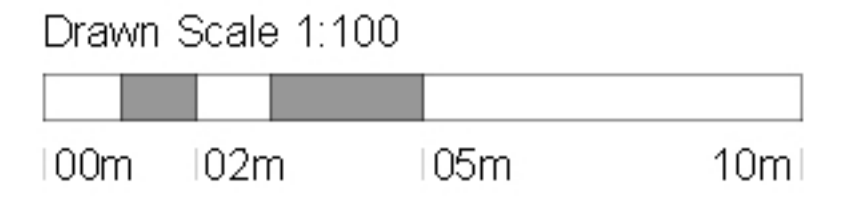

Issue Purpose: PLANNING APPLICATION

AHJ architects
 The Courtyard
 12a Commercial Road
 Bramham, Harrogate
 YO21 2BA
 www.ahjarchitects.co.uk



Client: Mr D Hartley	Issued From:
Project: 1903: Single Dwelling: Upper Batley Low Lane: Outline	Date: April 19
Title: Proposed Site Plan	Scale: 1:100 @ A1
Drawn: BH	Auth: BH
Revision:	Drawn by: BH

1903 - D - 20 - 003