


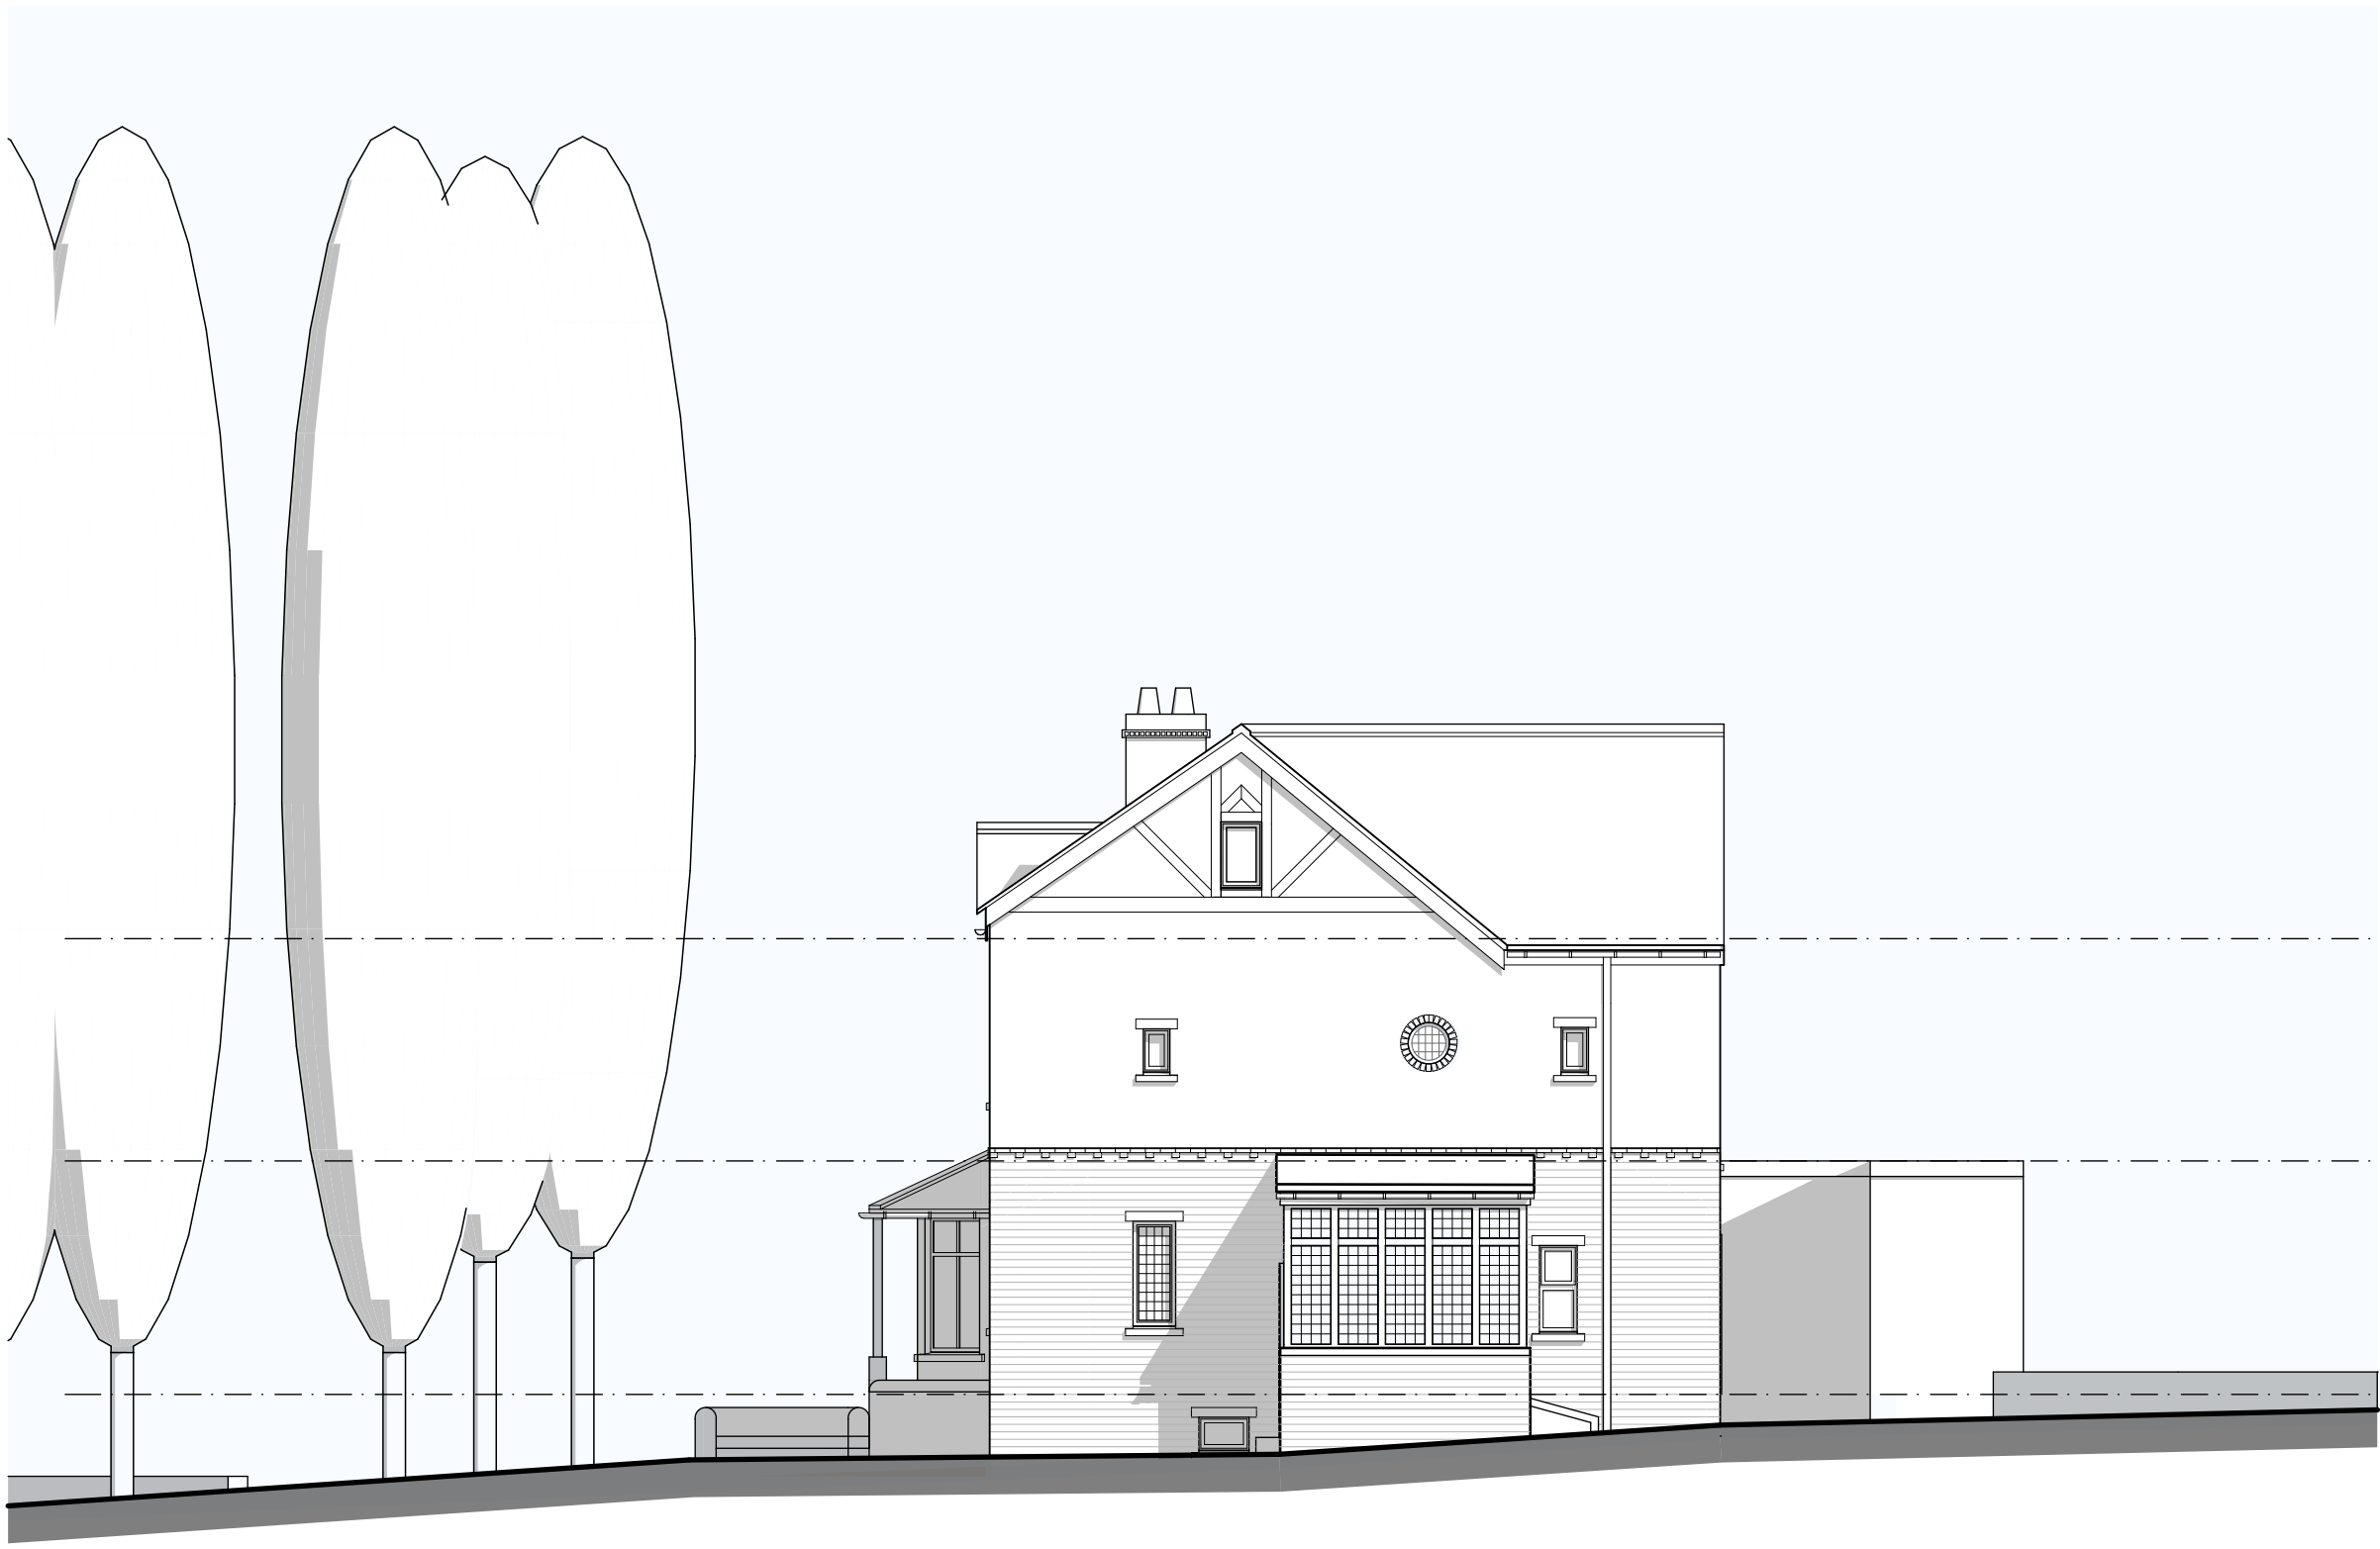

Existing East Elevation 1:100



Existing North Elevation 1:100




Existing West Elevation 1:100


Notes

Do not scale from drawing, use figured dimensions only.
All dimensions must be checked and verified on site prior to commencement of work and architect to be notified of any discrepancies.
This drawing is intended to permit overall scheme proposals only and cannot be used for construction purposes without further information.


Rev	Drawn	Checked	Date

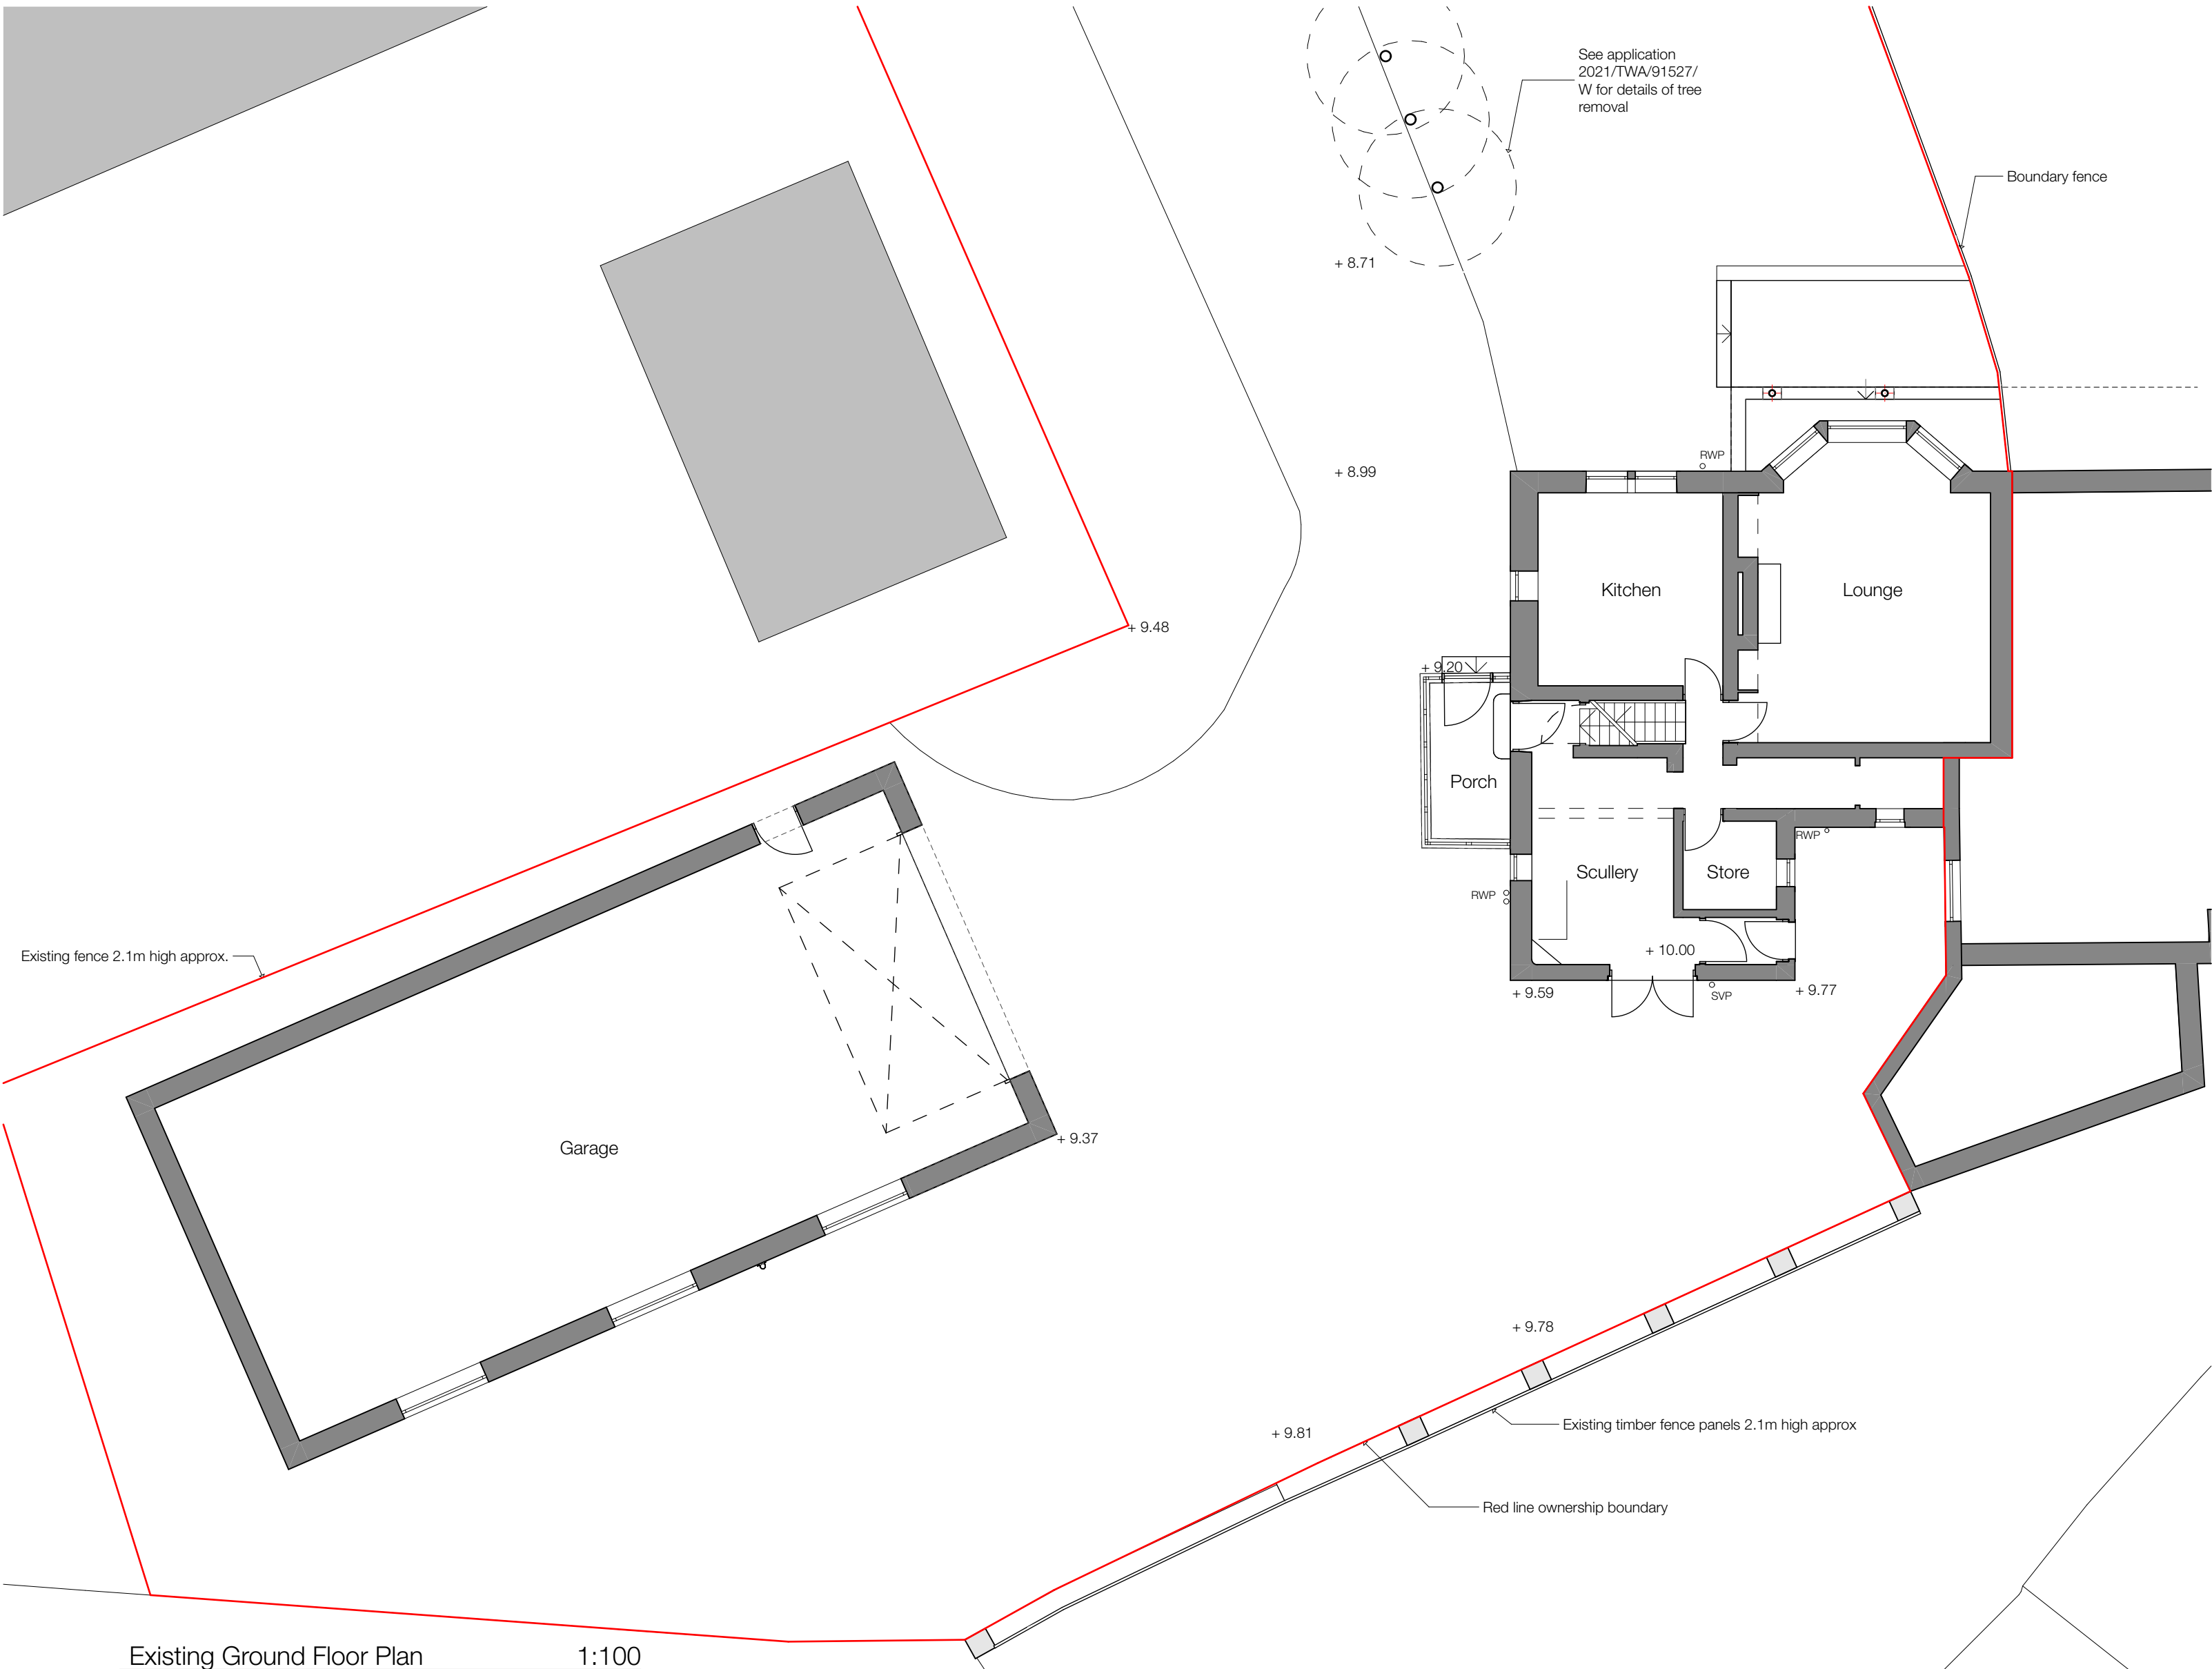


Existing Ground Floor Plan 1:100

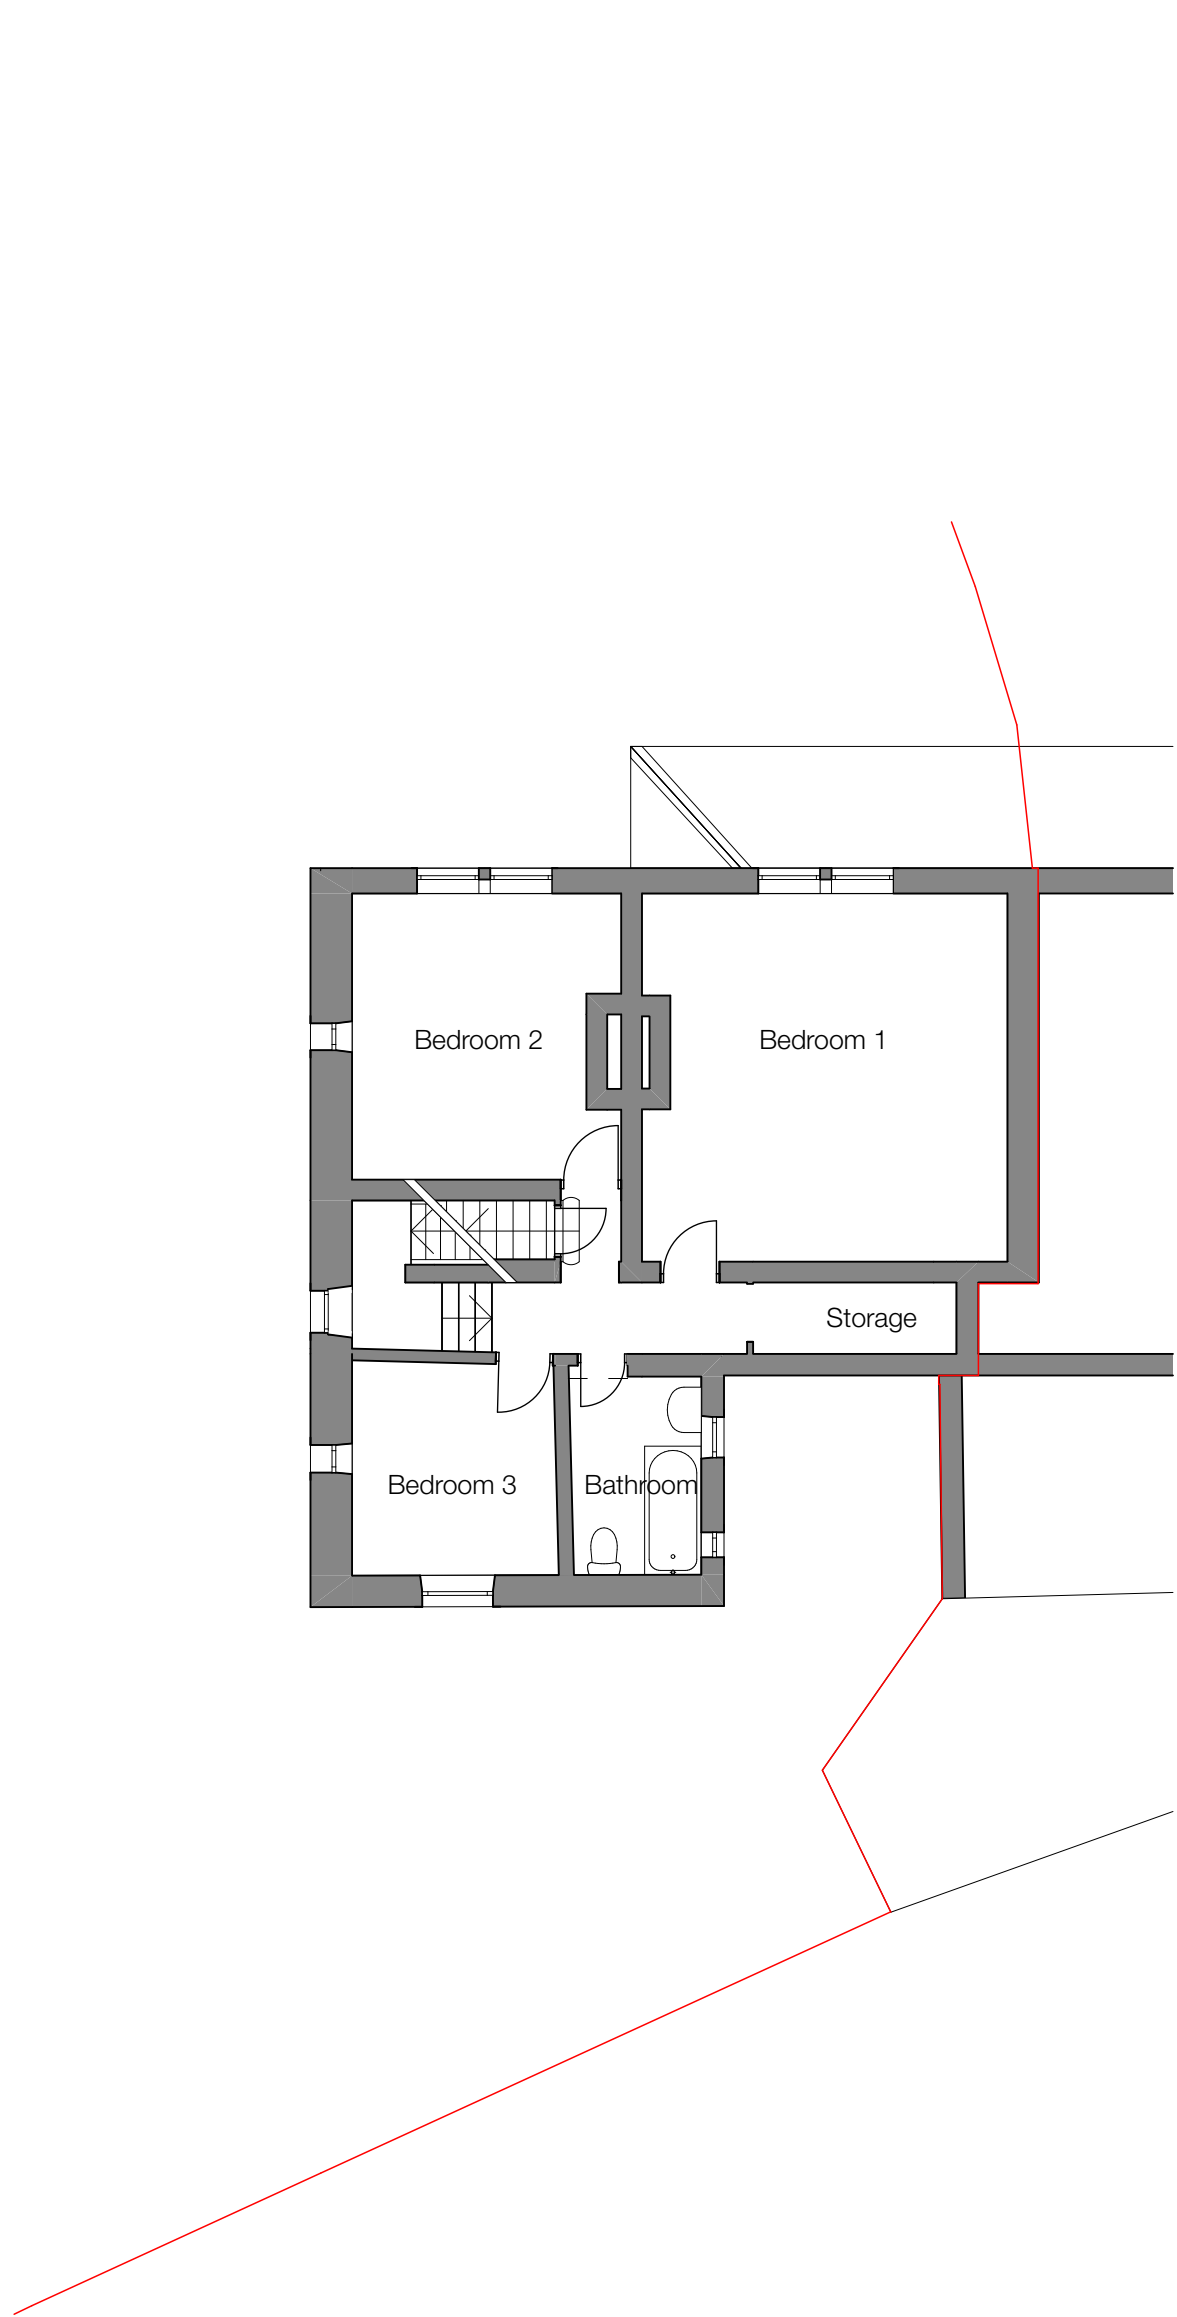

Existing First Floor Plan 1:100

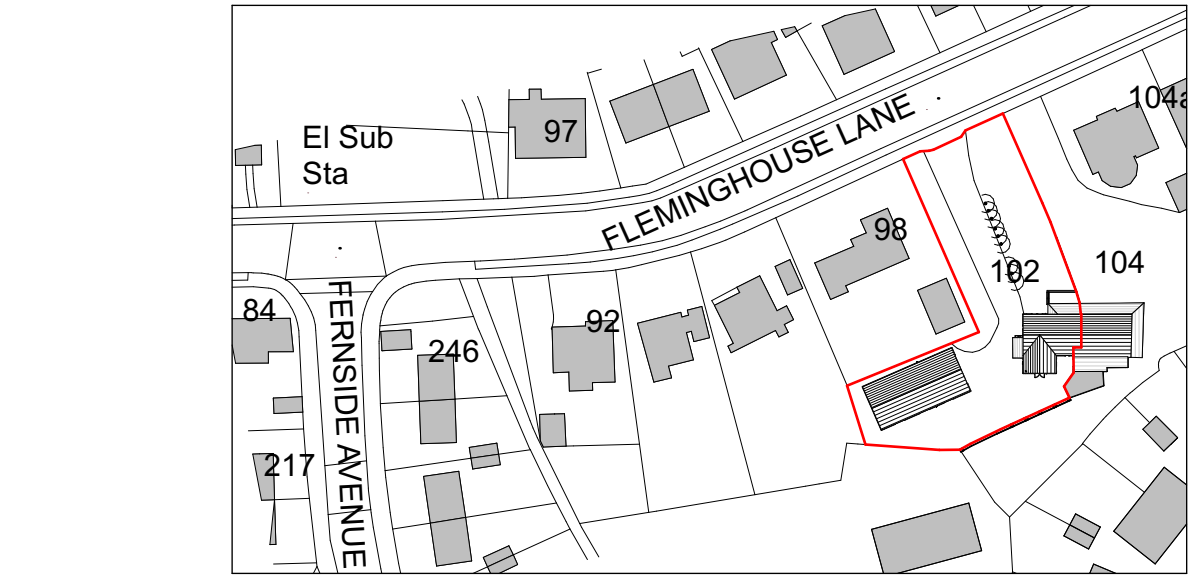


Location Plan 1:1250

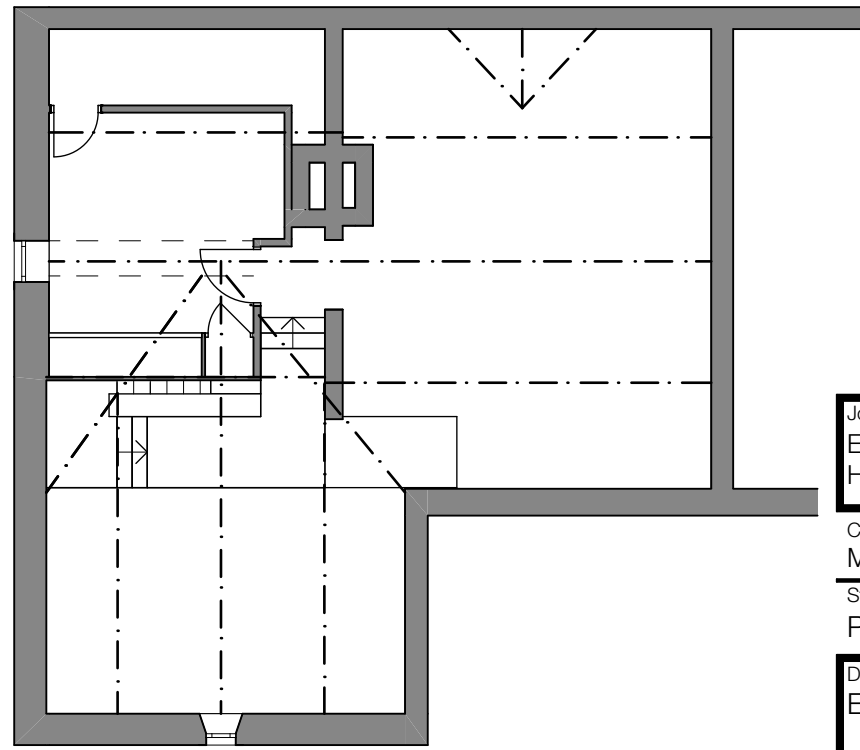

Existing Attic Plan 1:100

0 1 2 3 4 5

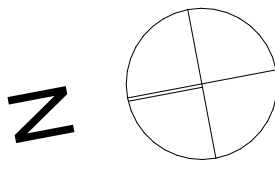

Job Title Elm Bank, 102 Fleminghouse Lane , Huddersfield , HD5 8UE	
Client Mr. Adam Bland	Company AD
Status Planning	Scale & A1 1:100, 1:1250
Drawing Existing Drawings	Scale & A1 1:100, 1:1250
Date June 2021	Drawn KMA
Drawing No. 3419 (0-) 05	Checked SB
Revision	

ONE17
ARCHITECTS & INTERIOR DESIGNERS

The Dyehouse, Armitage Bridge
Huddersfield, West Yorkshire HD4 7PD
T 01484 668 000 F 01484 668 001
E solutions@one17design.com

ONE17DESIGN.COM