


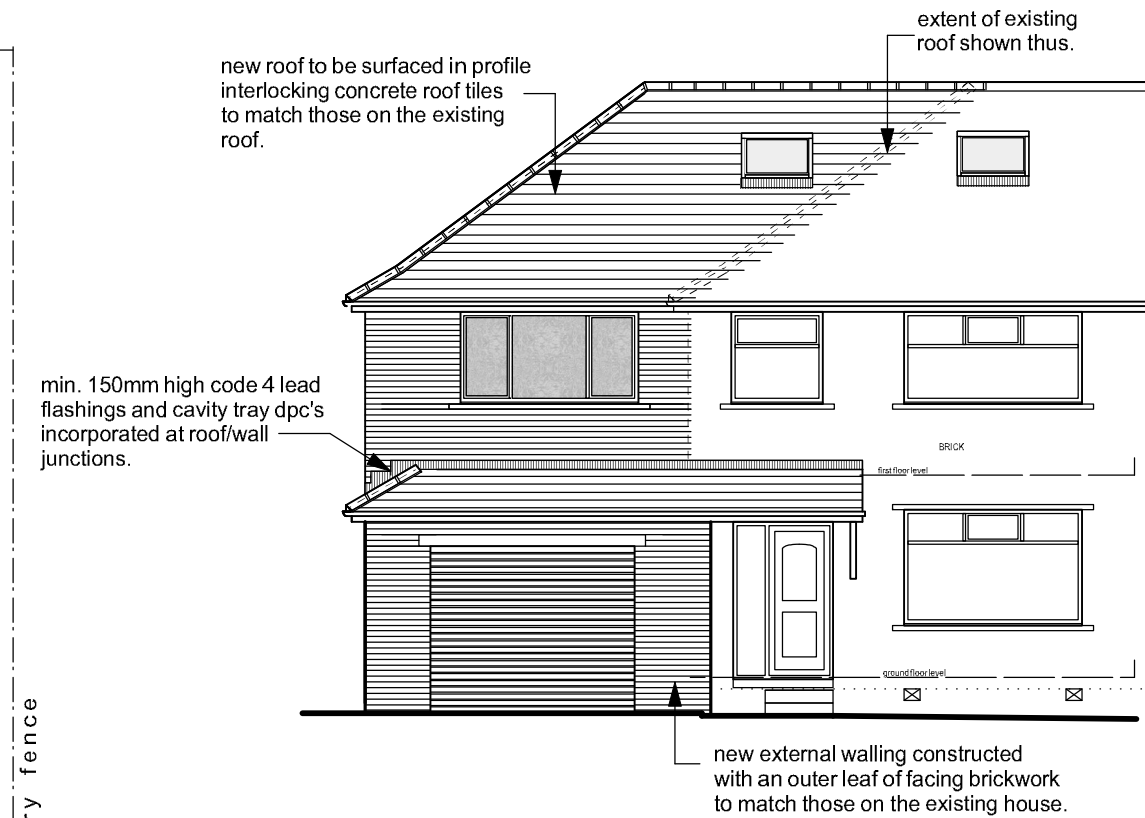


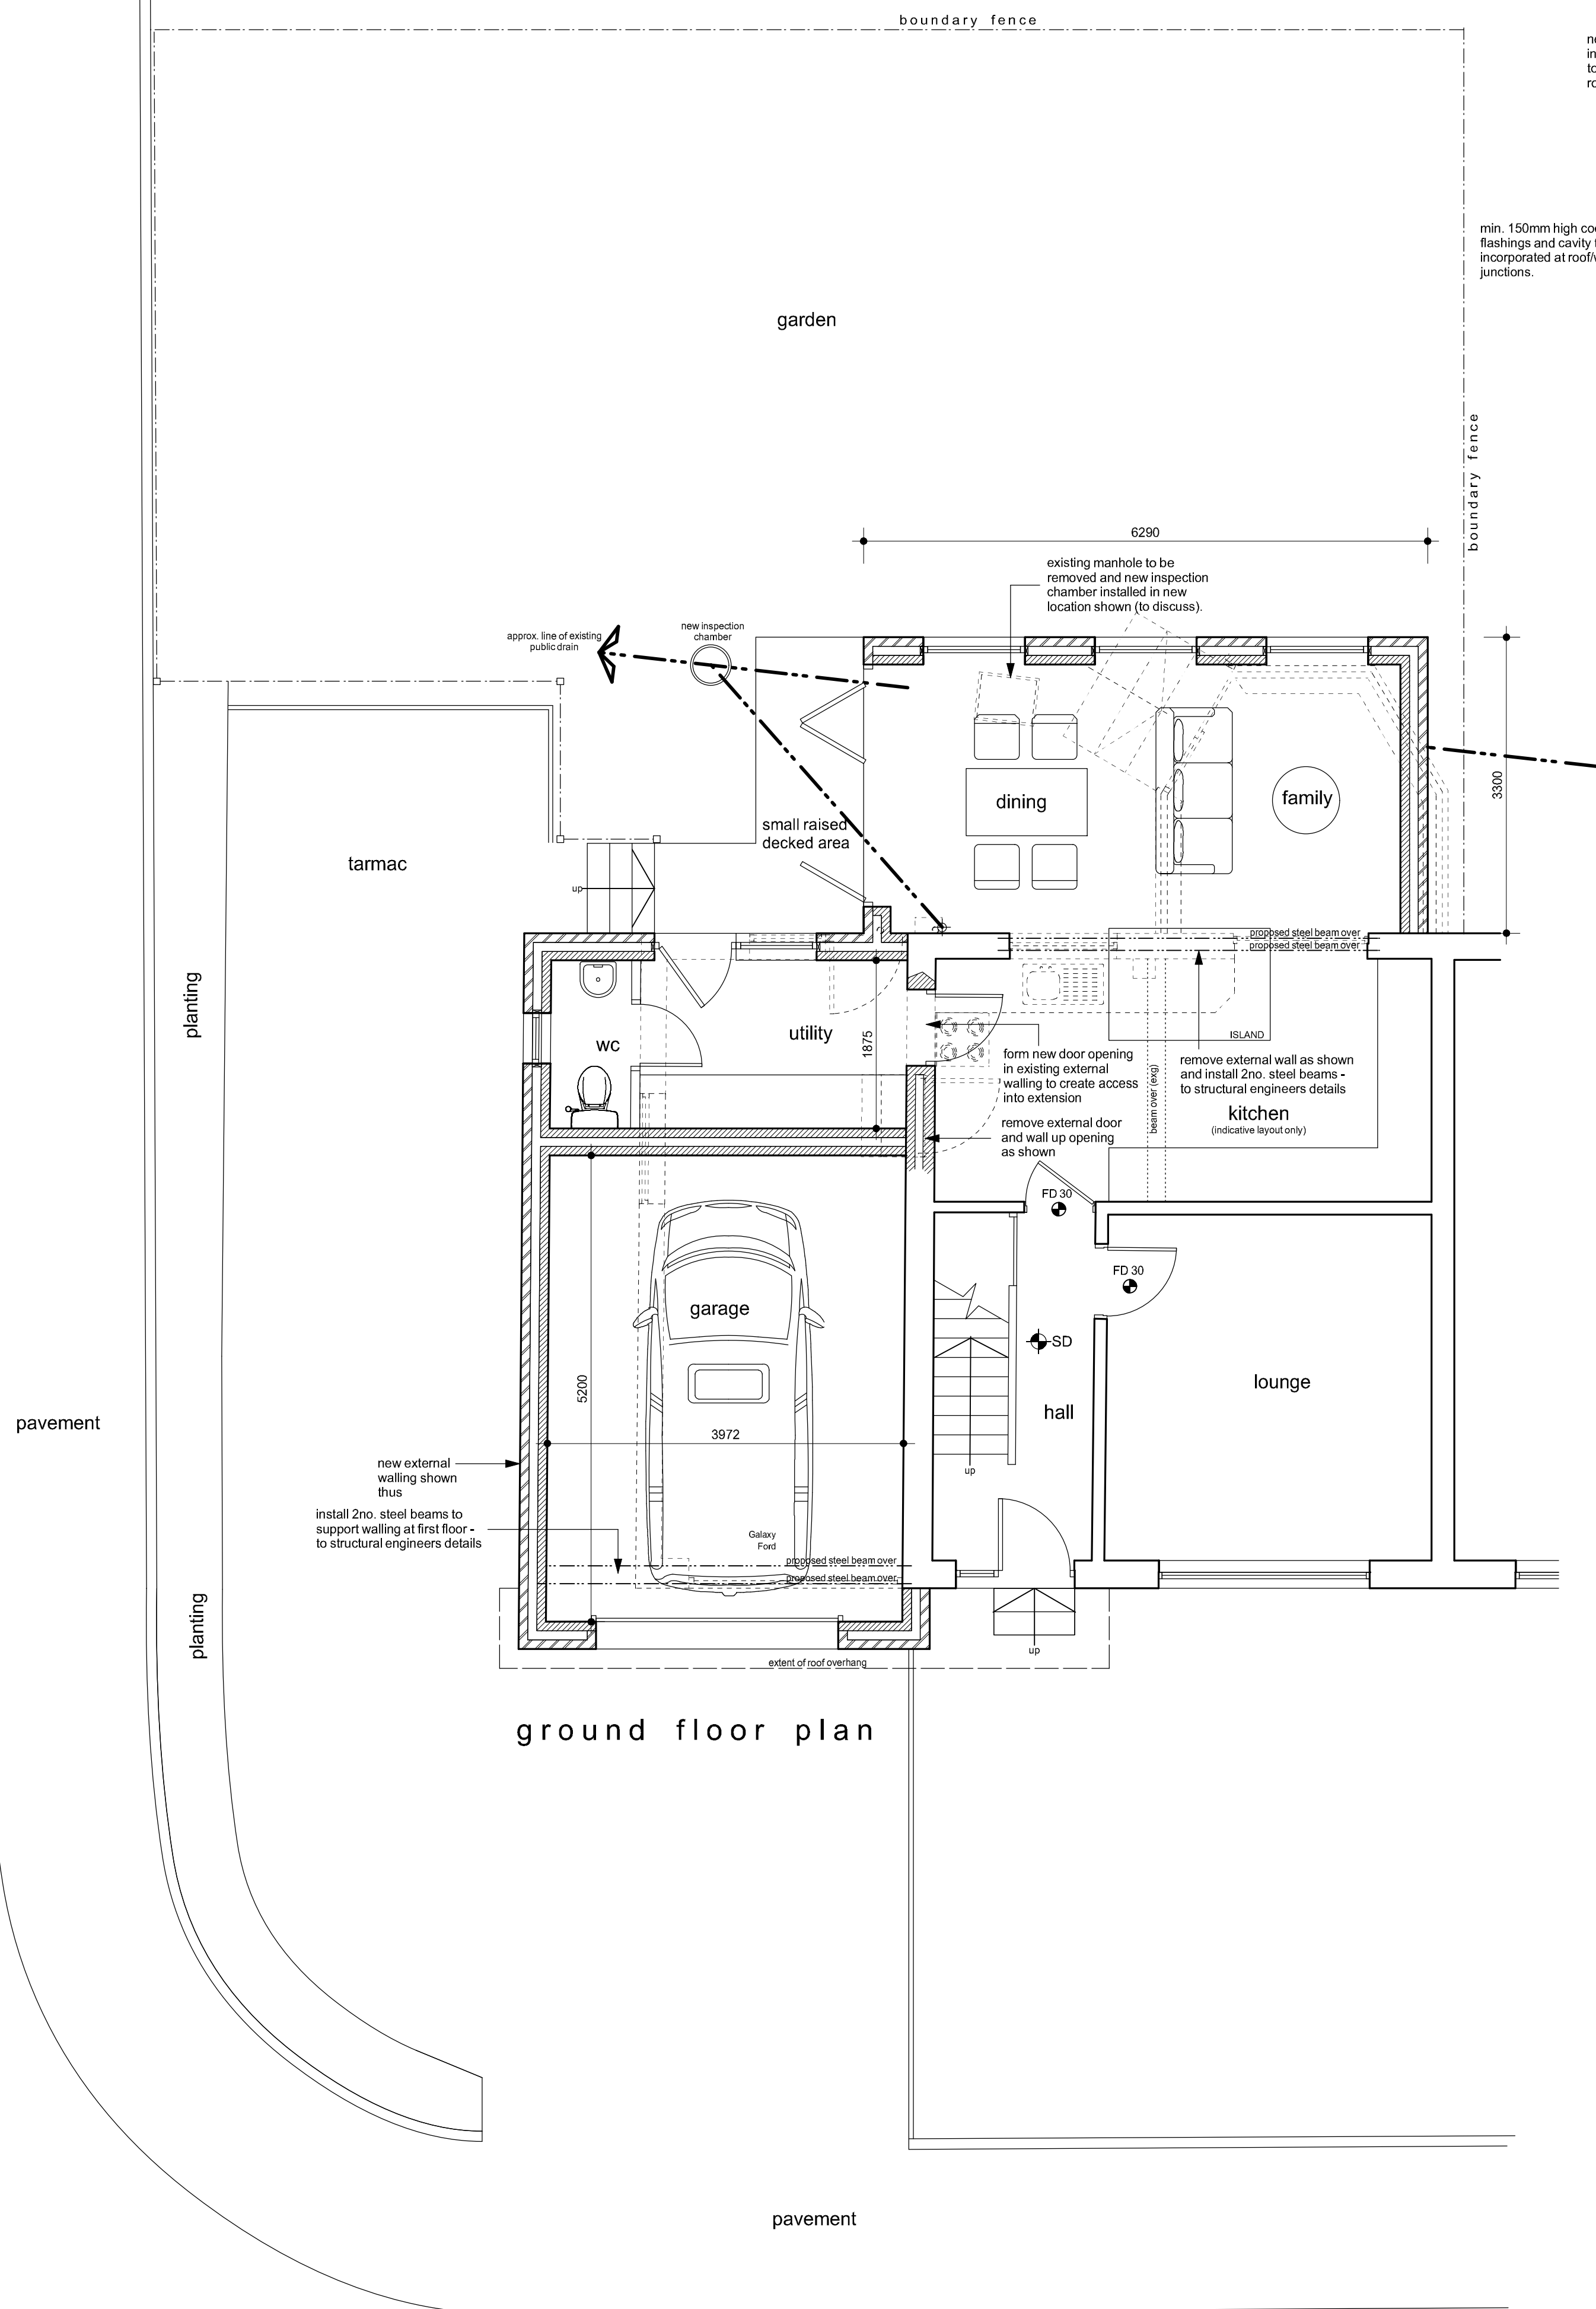


south west elevation

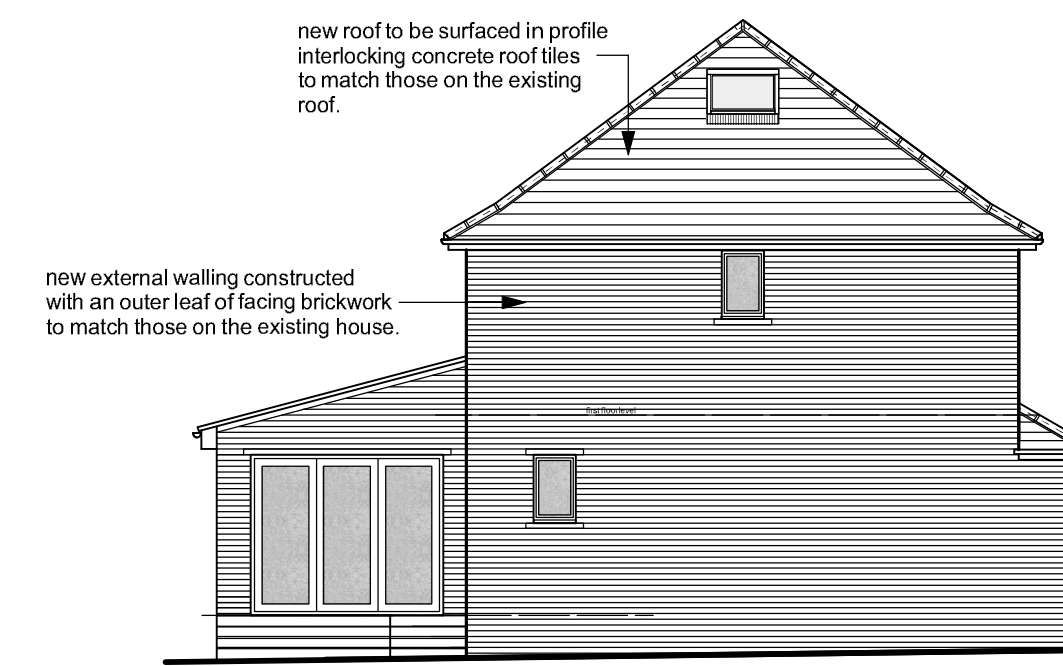


north west elevation

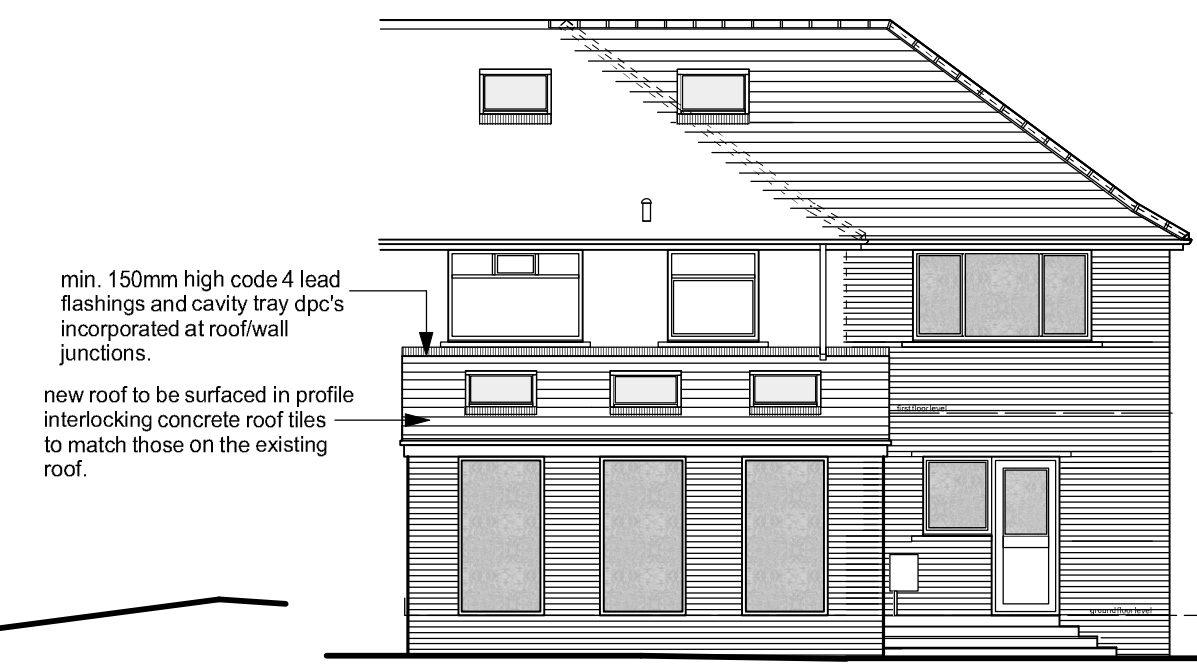


north east elevation

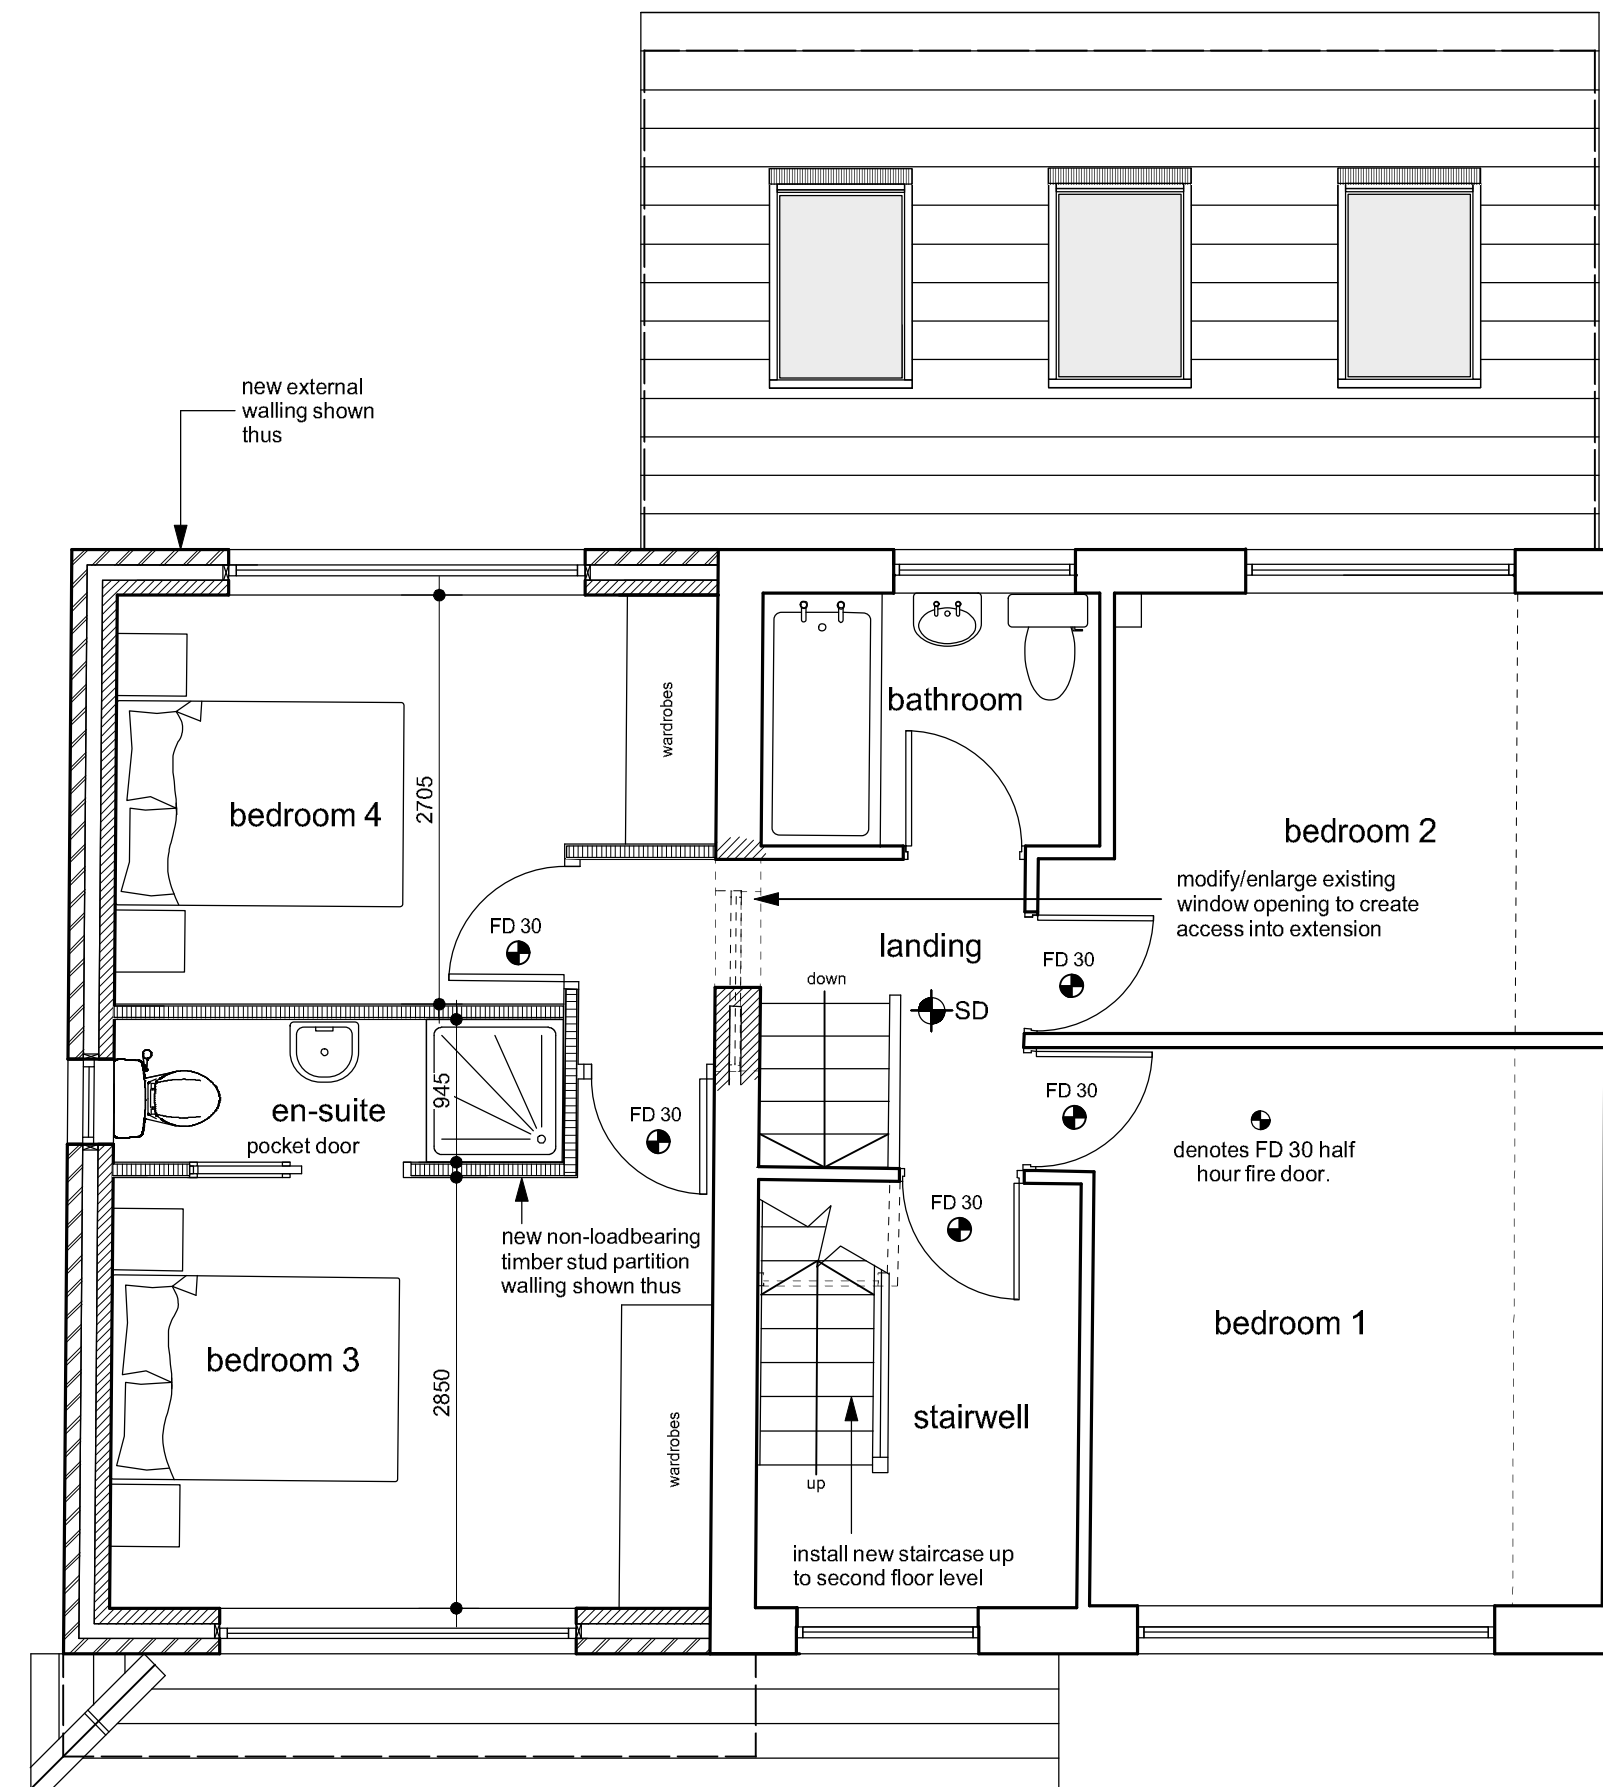

first floor plan

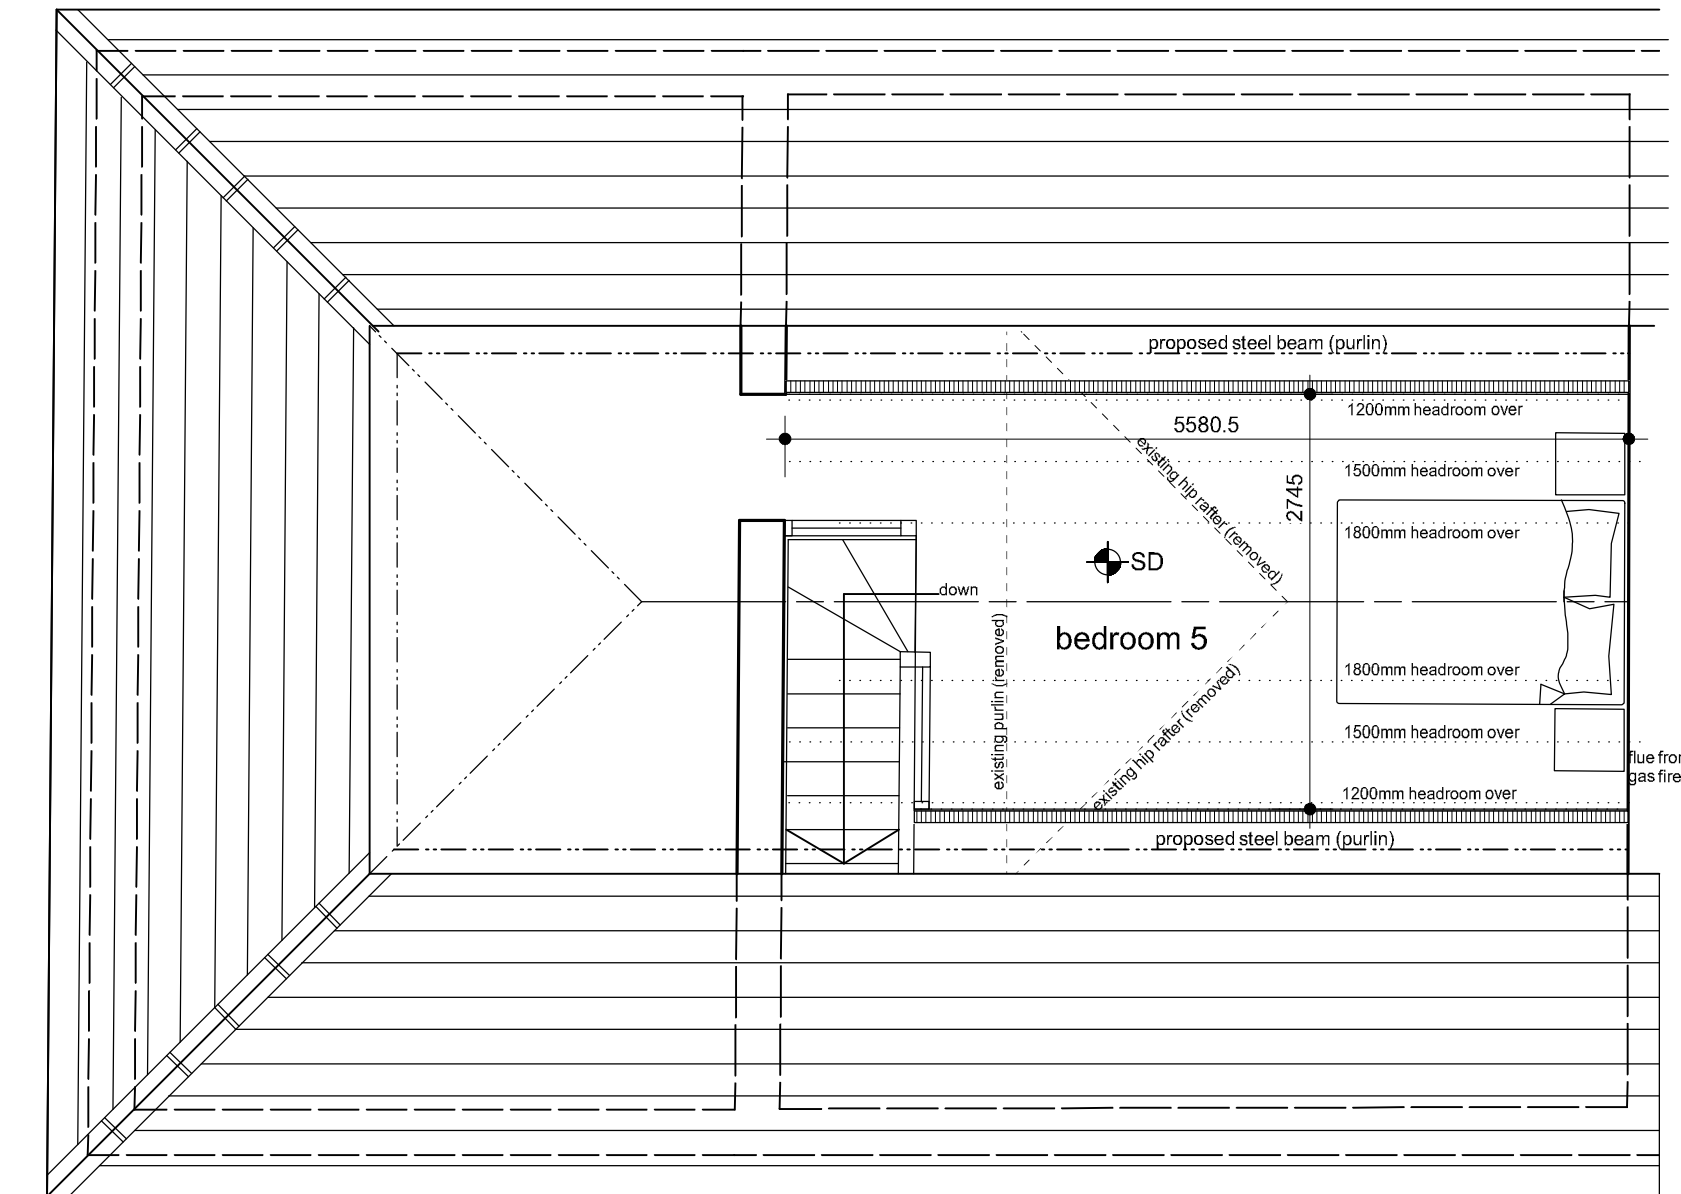

second floor plan

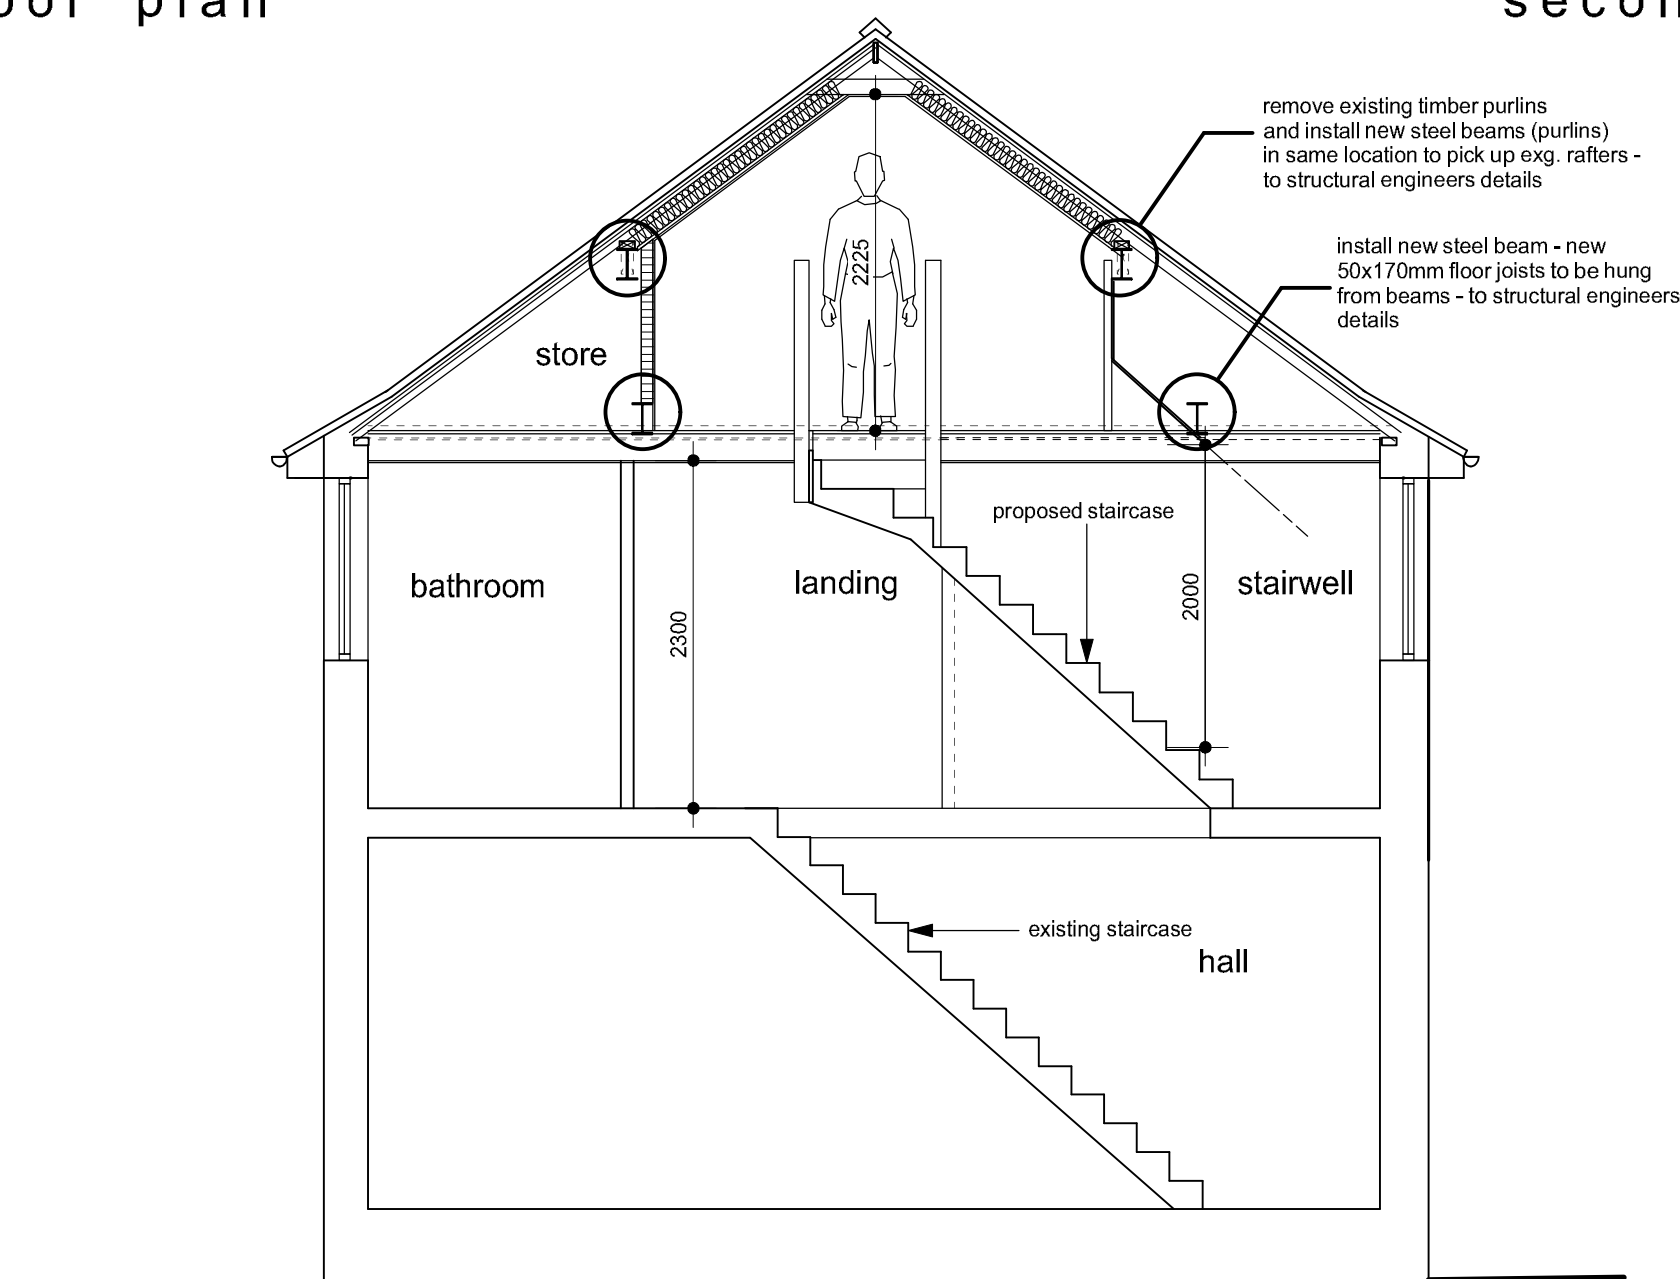

general section

Notes:
This drawing has been prepared specifically for the purpose of Planning Permission (where appropriate) & Building Regulation Approval. Valley Properties accept no liability for errors or omissions. The drawing may be used for estimating purposes, but the Principal Contractor must cost fully from a site investigation. The Contractor is responsible for checking site dimensions, materials etc., and all building work, such work being checked by Building Control on site, as may be appropriate. Valley Properties disclaim any liability for works carried out.

Revisions:
Rev.A
Rev.B
Rev.C
Rev.D
Rev.E

VALLEY PROPERTIES
ARCHITECTURAL DESIGN SERVICES
 5 Holmfirth Road
 Meltham
 Holmfirth HD9 4AA
 Tel: 01484 854100 Mob: 07769736142
 E-mail: vpproperties@supanet.com

Client Details

Mark Haigh

Project Title
Proposed extensions and alterations at 14 Westcroft Honley Holmfirth

Drawing Title
Planning Drawing

Scale. 1/50 & 1/100	Drawing Number 2021/029/03	Rev	Date Drawn June 2021	Drawn By Andrew Smith
------------------------	-------------------------------	-----	-------------------------	--------------------------