






front elevation

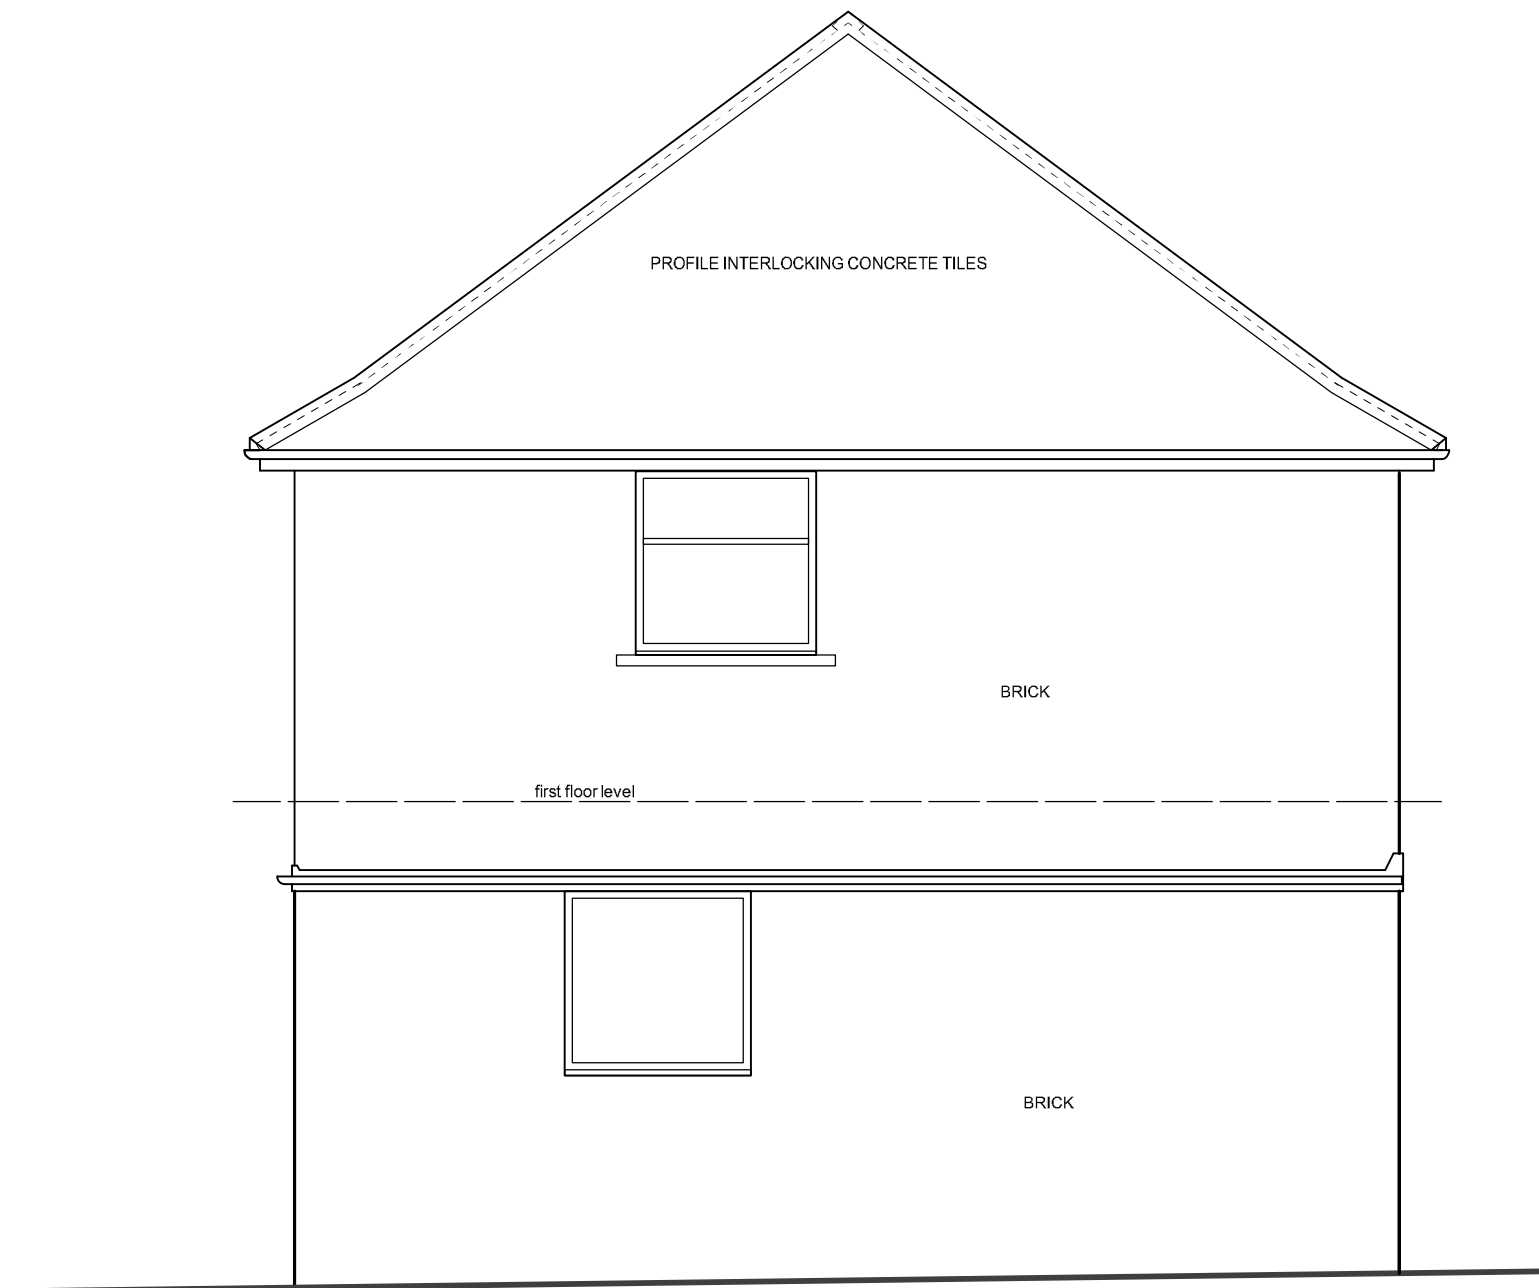


side elevation

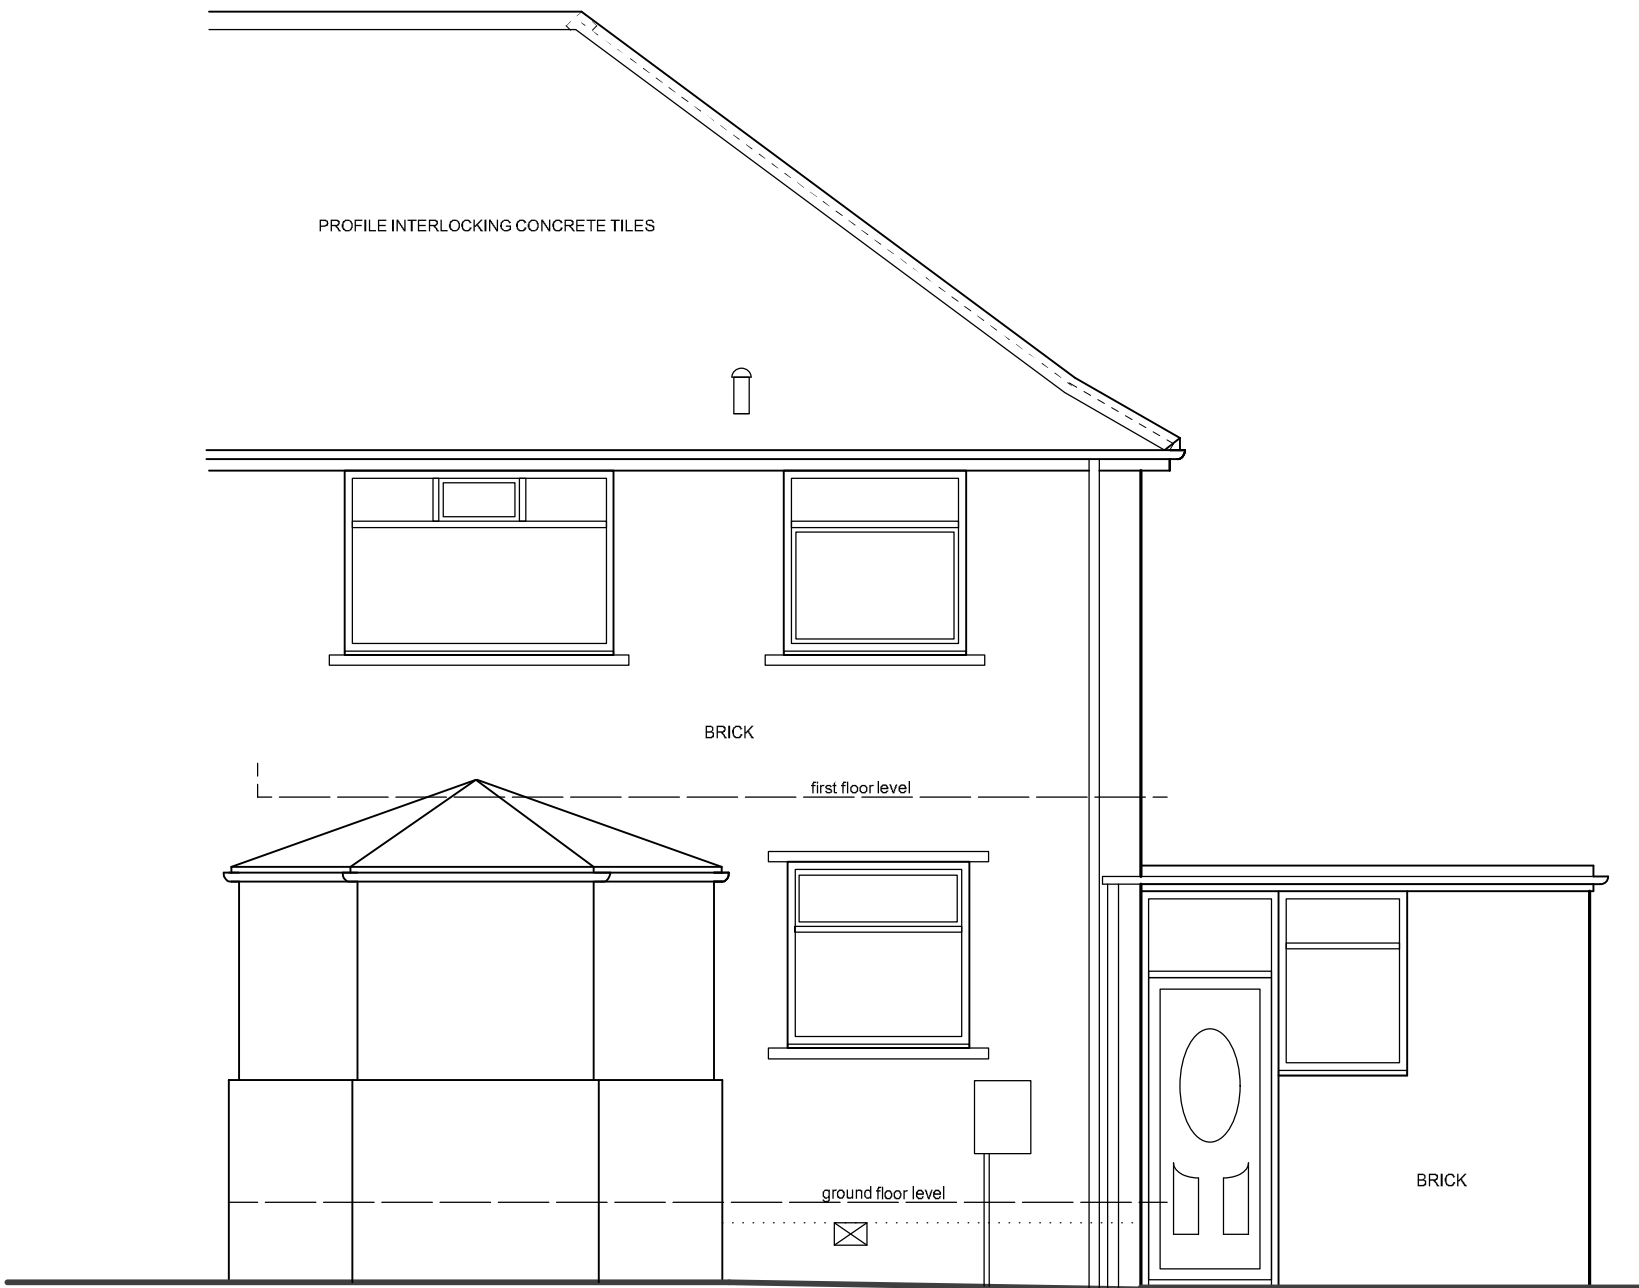


rear elevation

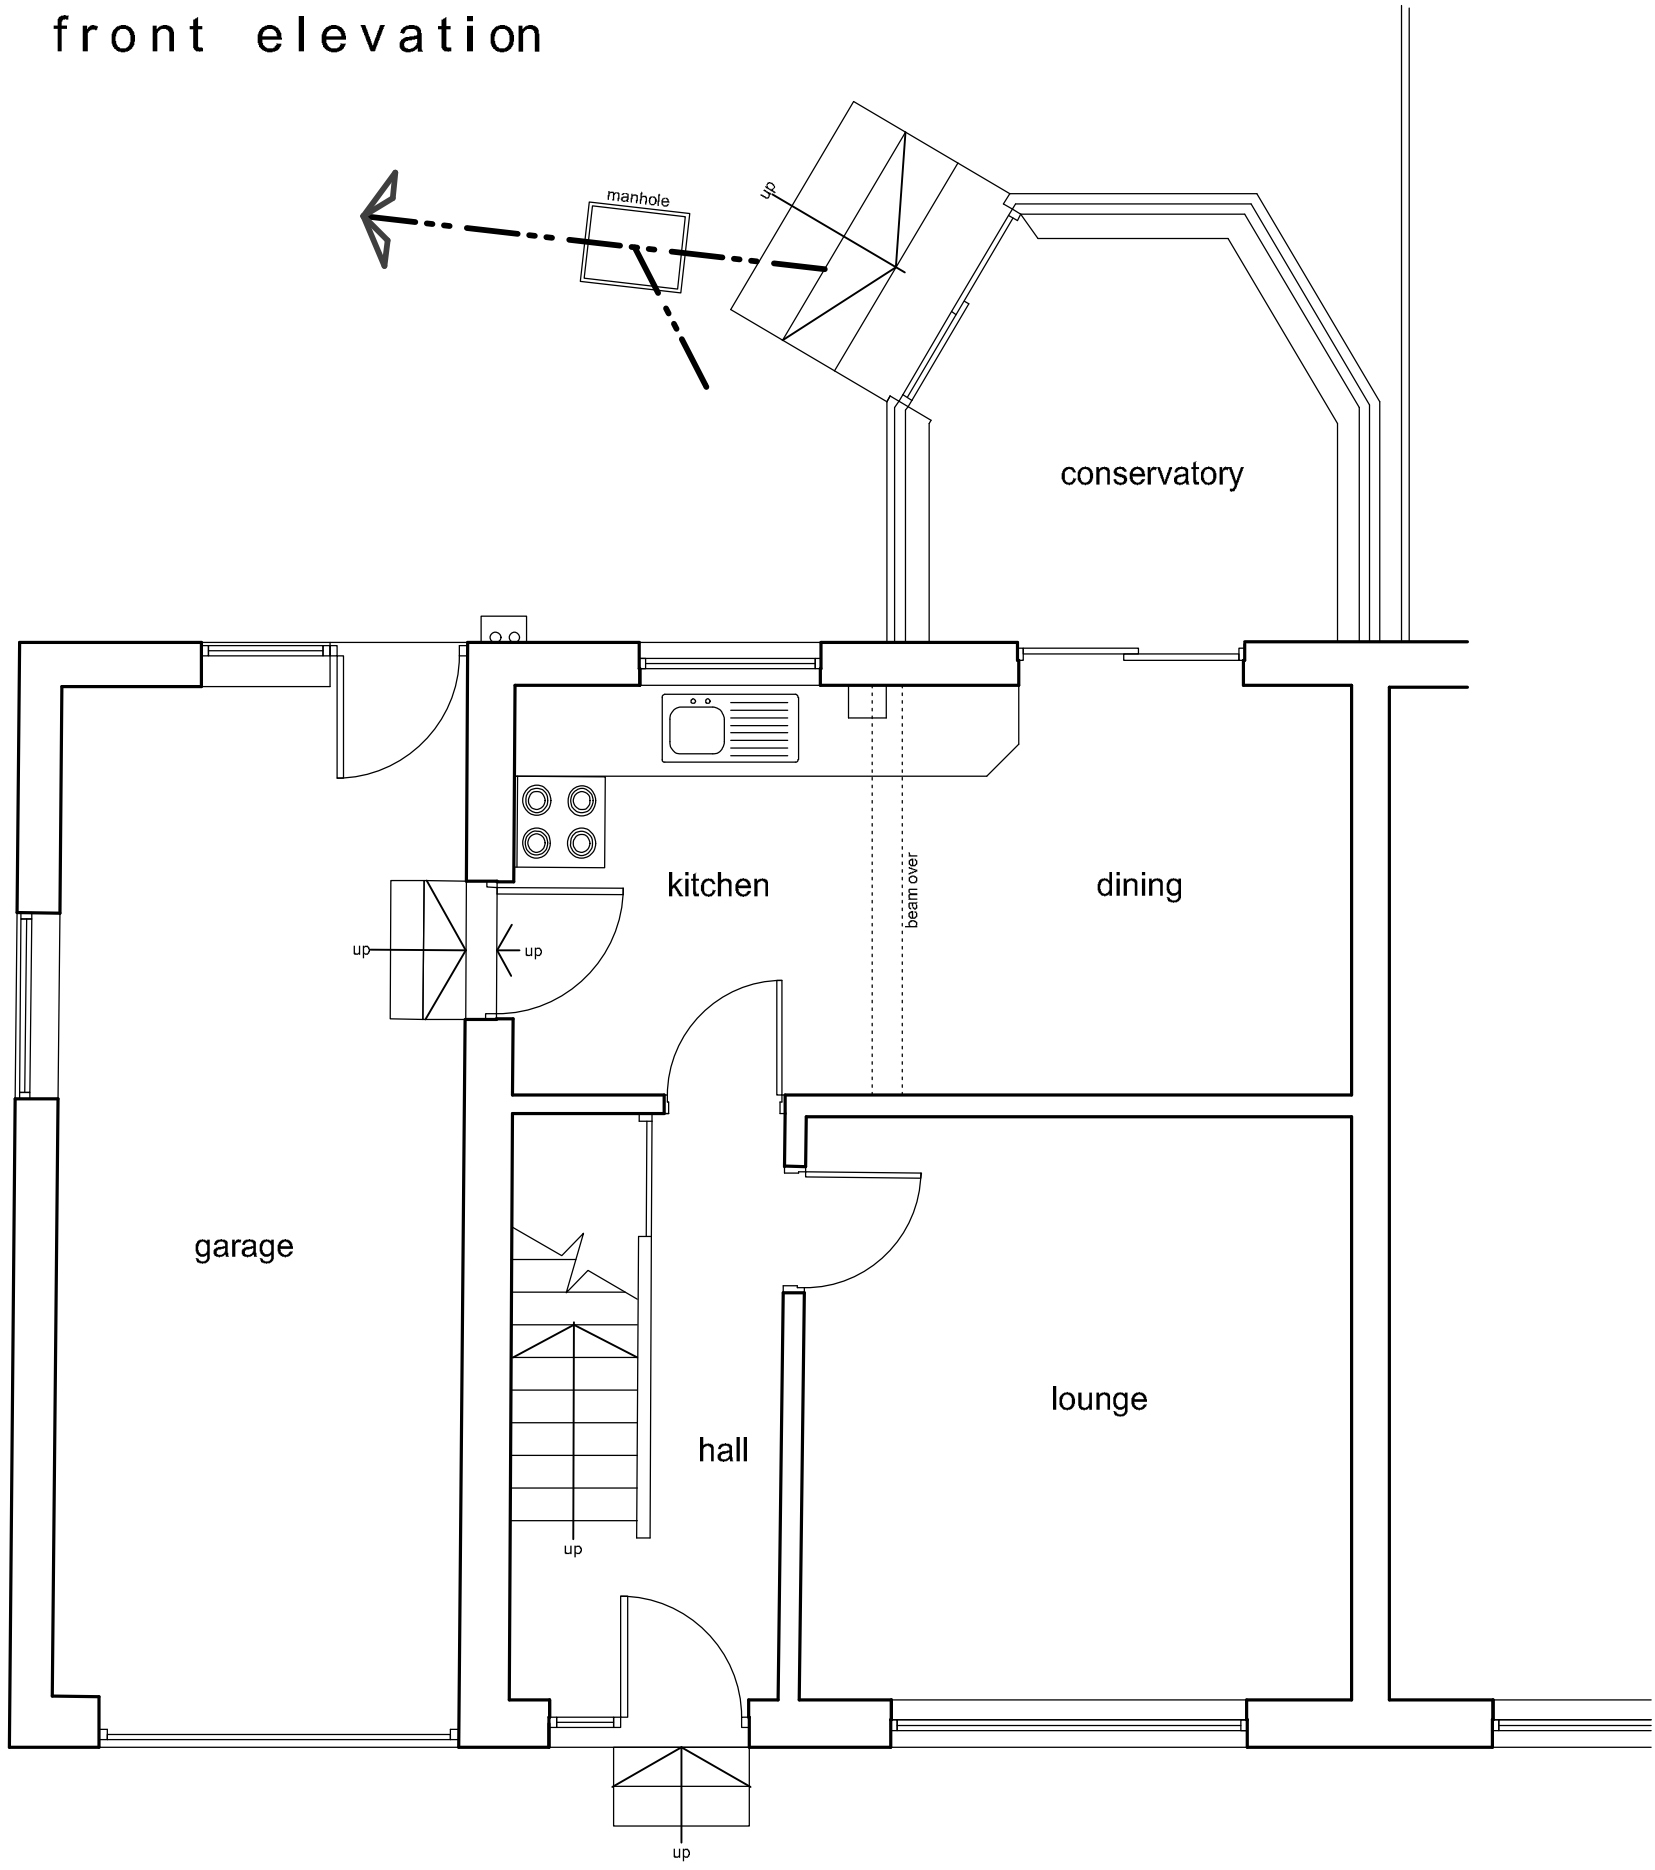


ground floor plan

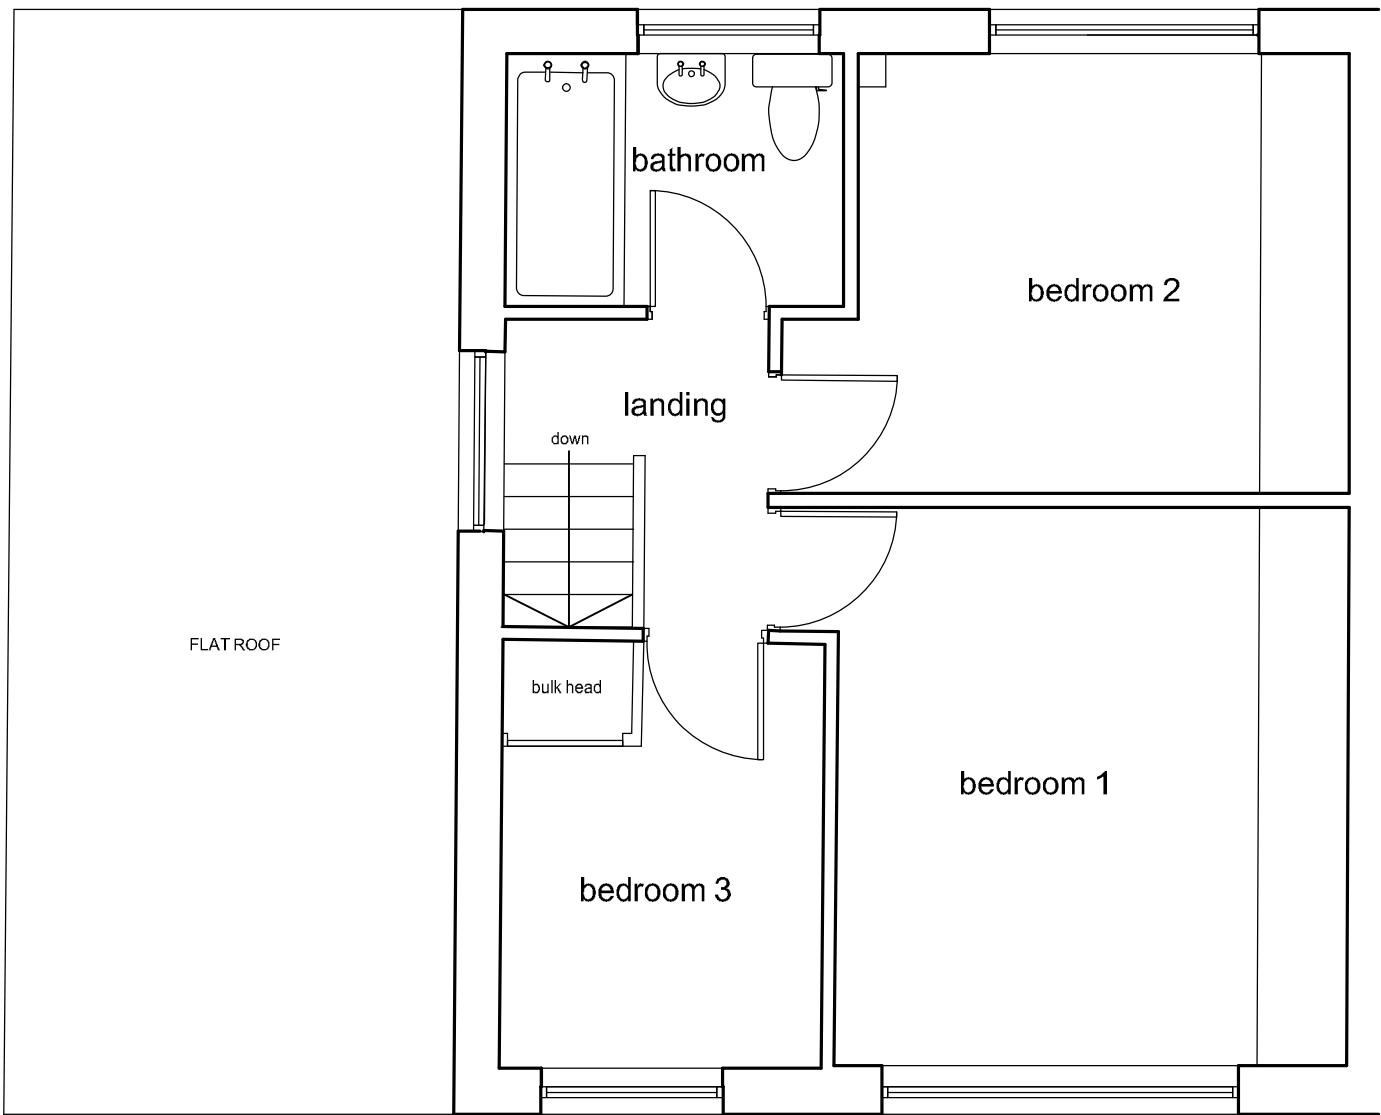

first floor plan

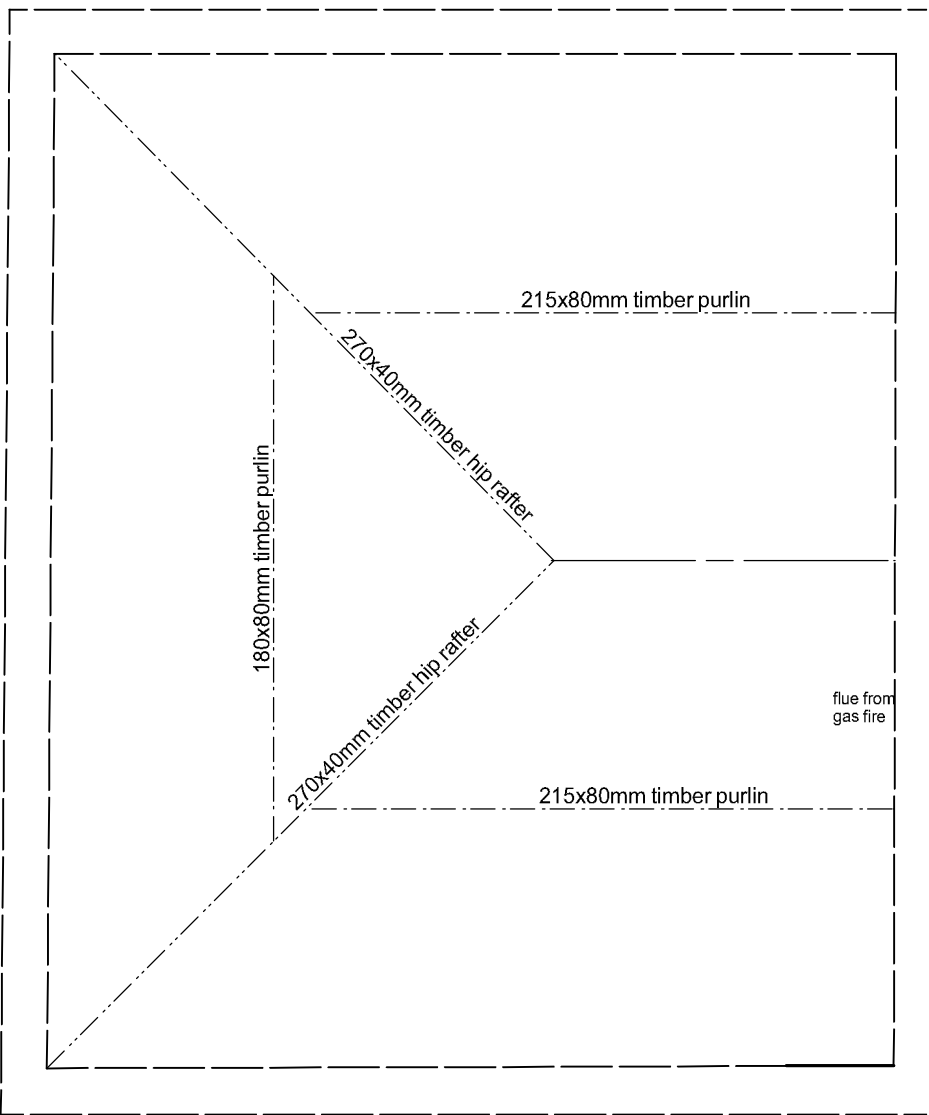

attic floor plan

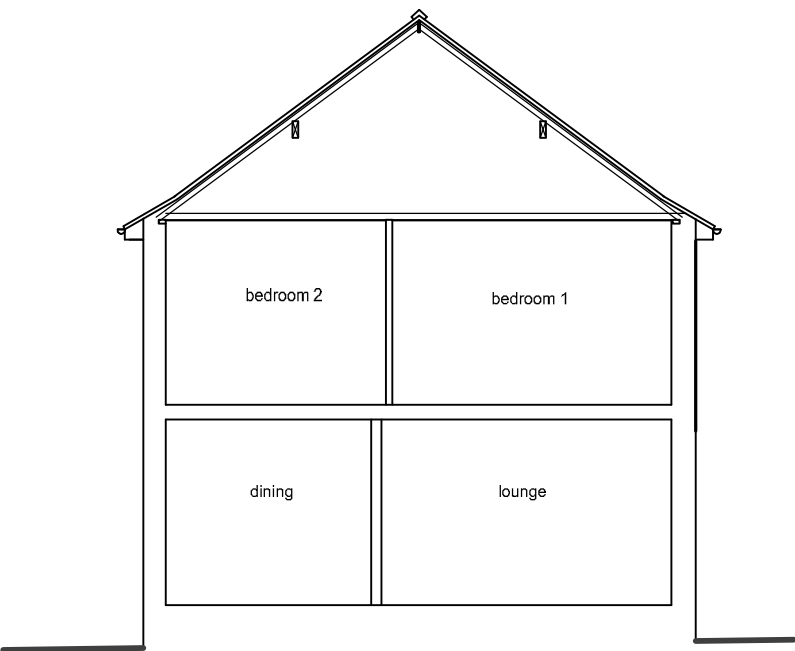

general section

Notes:
This drawing has been prepared specifically for the purpose of Planning Permission (where appropriate) & Building Regulation Approval. Valley Properties accept no liability for errors or omissions. The drawing may be used for estimating purposes, but the Principal Contractor must cost fully from a site investigation. The Contractor is responsible for checking site dimensions, materials etc. and all building work, such work being checked by Building Control on site, as may be appropriate. Valley Properties disclaim any liability for works carried out.

Revisions:
Rev.A
Rev.B
Rev.C
Rev.D
Rev.E

VALLEY PROPERTIES
ARCHITECTURAL DESIGN SERVICES
5 Holmfirth Road
Meltham
Holmfirth HD9 4AA
Tel: 01484 854100 Mob: 07769736142
E-mail: vproperties@supanet.com

Client Details
Mark Haigh

Project Title
**Proposed extensions and alterations at
14 Westcroft
Honley
Holmfirth**

Drawing Title
Survey Drawing

Scale: 1/50 & 1/100	Drawing Number 2021/02/20/01	Rev. May 2021	Date Drawn May 2021	Drawn By Andrew Smith
------------------------	---------------------------------	------------------	------------------------	--------------------------