


This drawing has been prepared specifically for the purpose of obtaining Planning Permission and/or Building Regulation Approval. Its suitability for other purposes, without supplementary details and specifications cannot be guaranteed. The Permissions and/or Approvals are beyond the Architects control and no guarantee that such will be granted is given or to be inferred by reason of the preparation of this drawing. Only figured dimensions are to be used. All dimensions to be checked on site. This drawing together with the design is the property and copyright of the Architect and must not be reproduced without prior written permission.



site plan - 1:100

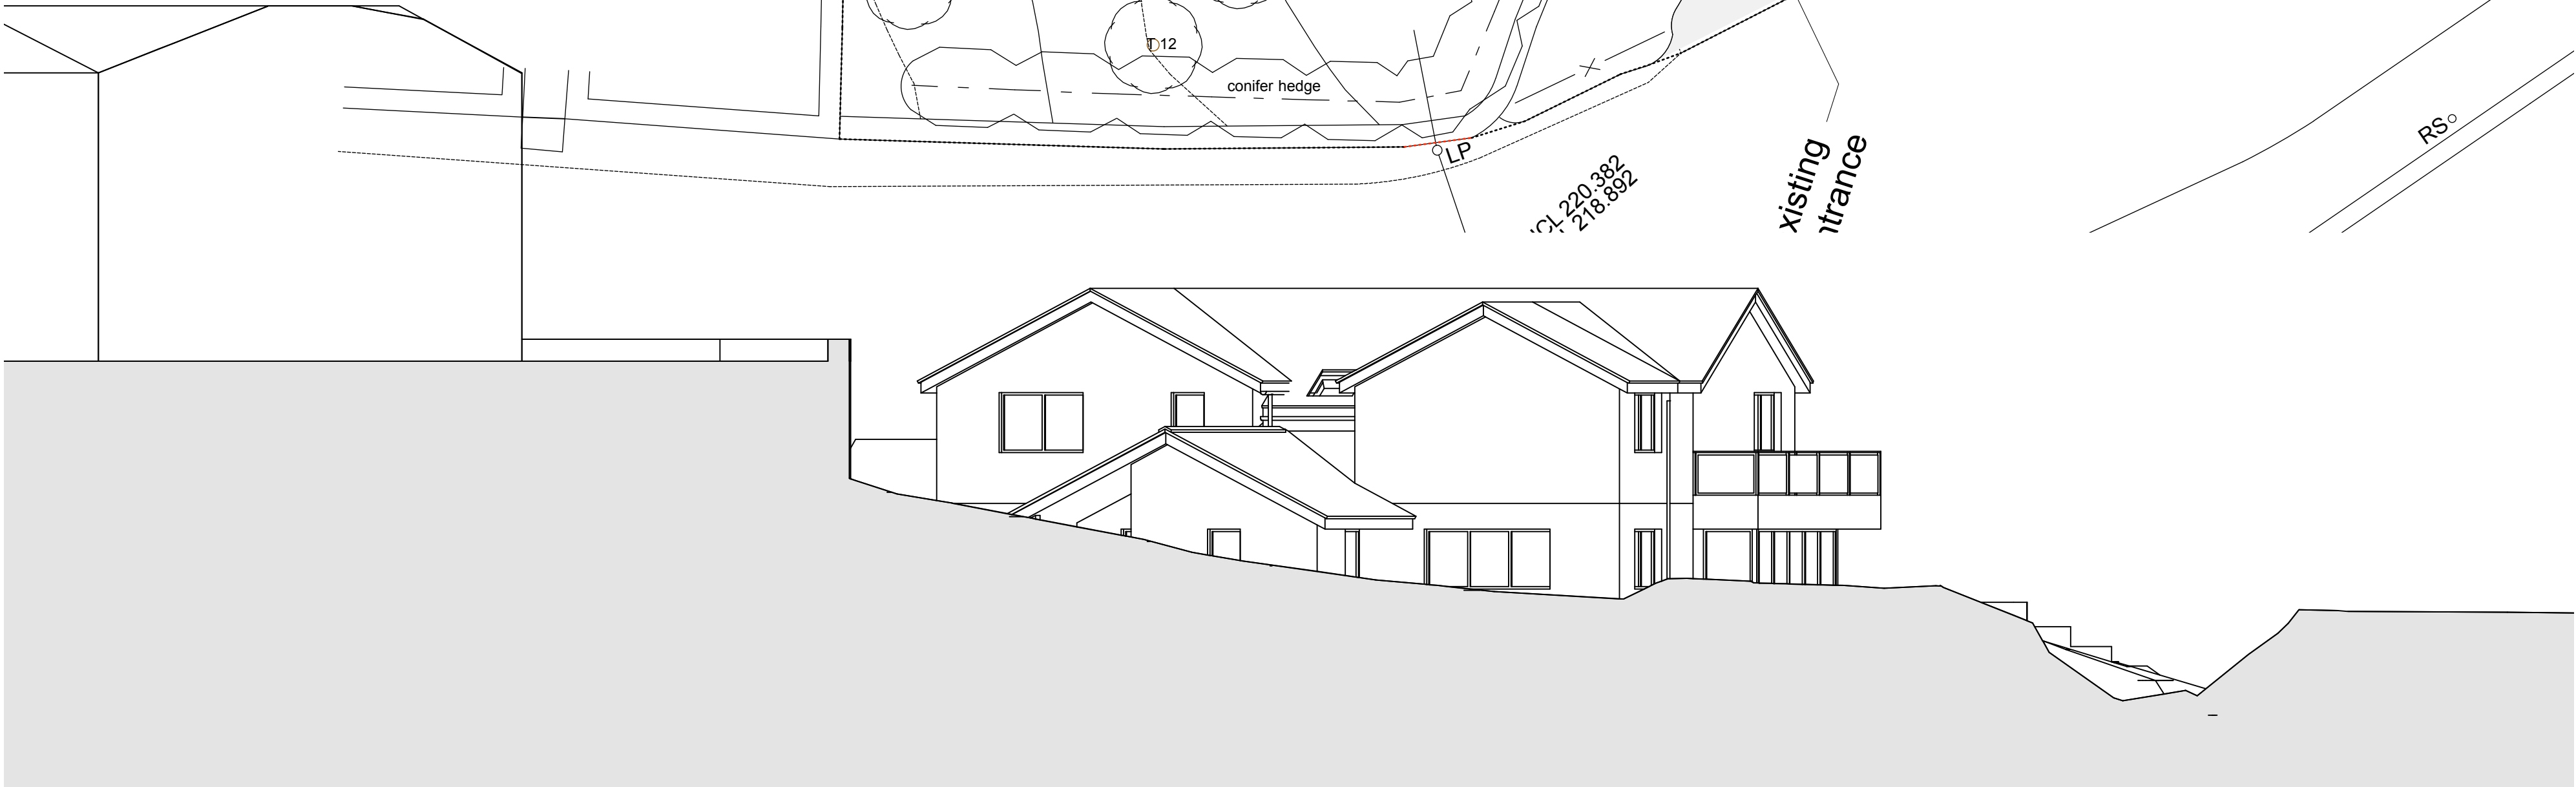

section a-a - 1:100



section b-b - 1:100

P01	Drawing originated	15.12.20	MW	RE
rev.	description	date	drawn	approved



project Underground Storage for Vintage Cars
at Rakes Bridge House, Main Gate, Hepworth HD9 1TJ
for Richard and Louise Baxter

title As existing
number 20147D-03-P01
scale 1:100
size A1