





FRONT ELEVATION
1:100

SIDE ELEVATION
1:100

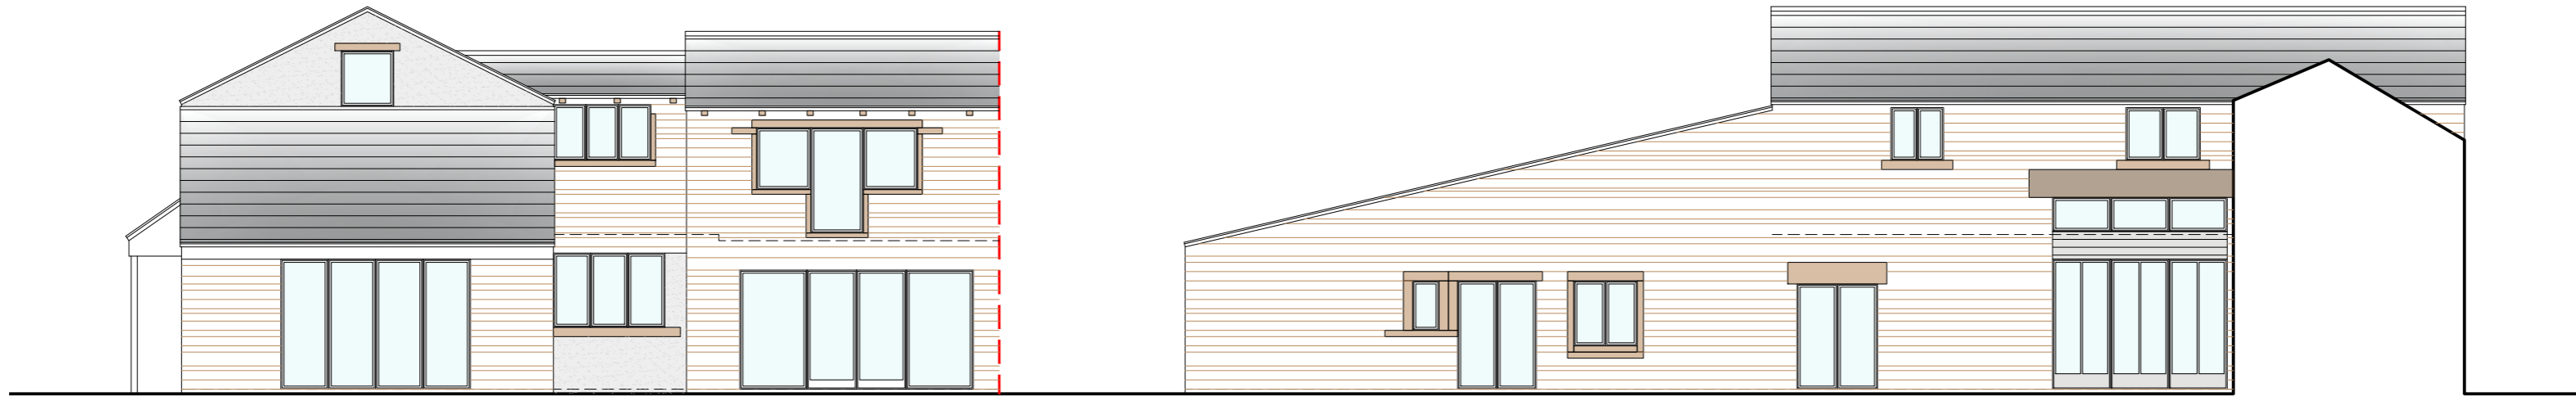


REAR ELEVATION
1:100

SIDE ELEVATION
1:100

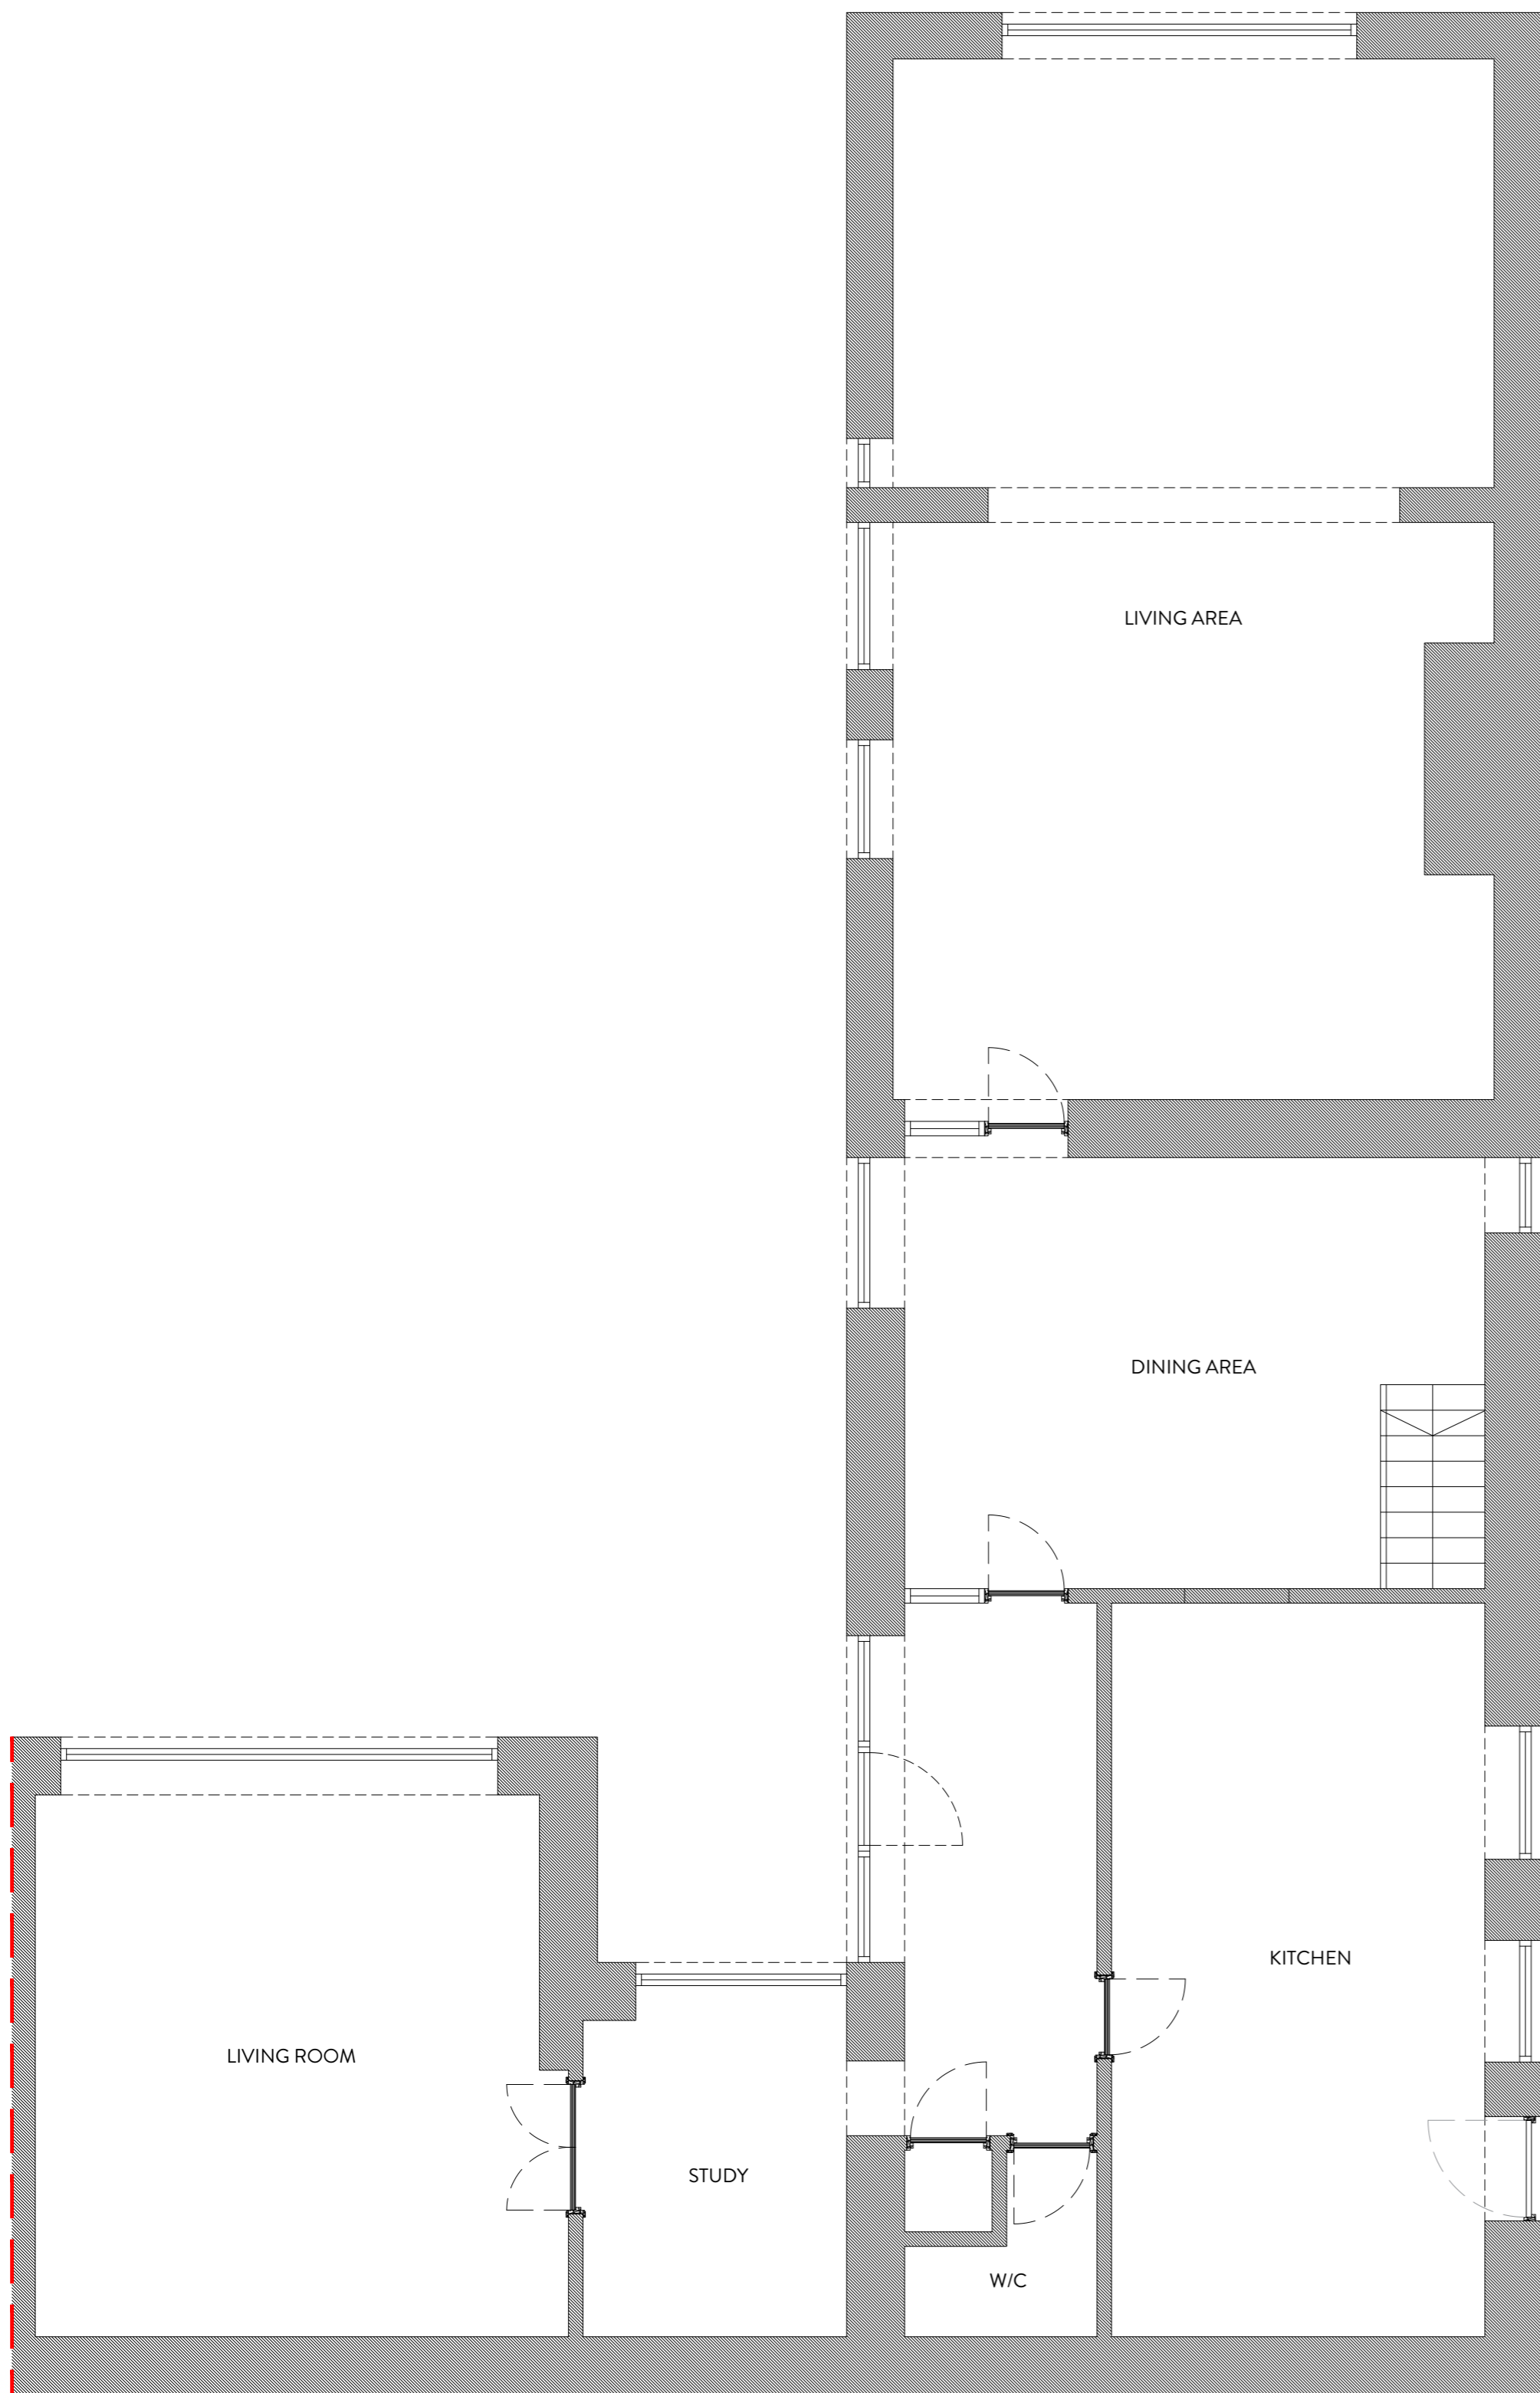


GROUND FLOOR PLAN
1:50

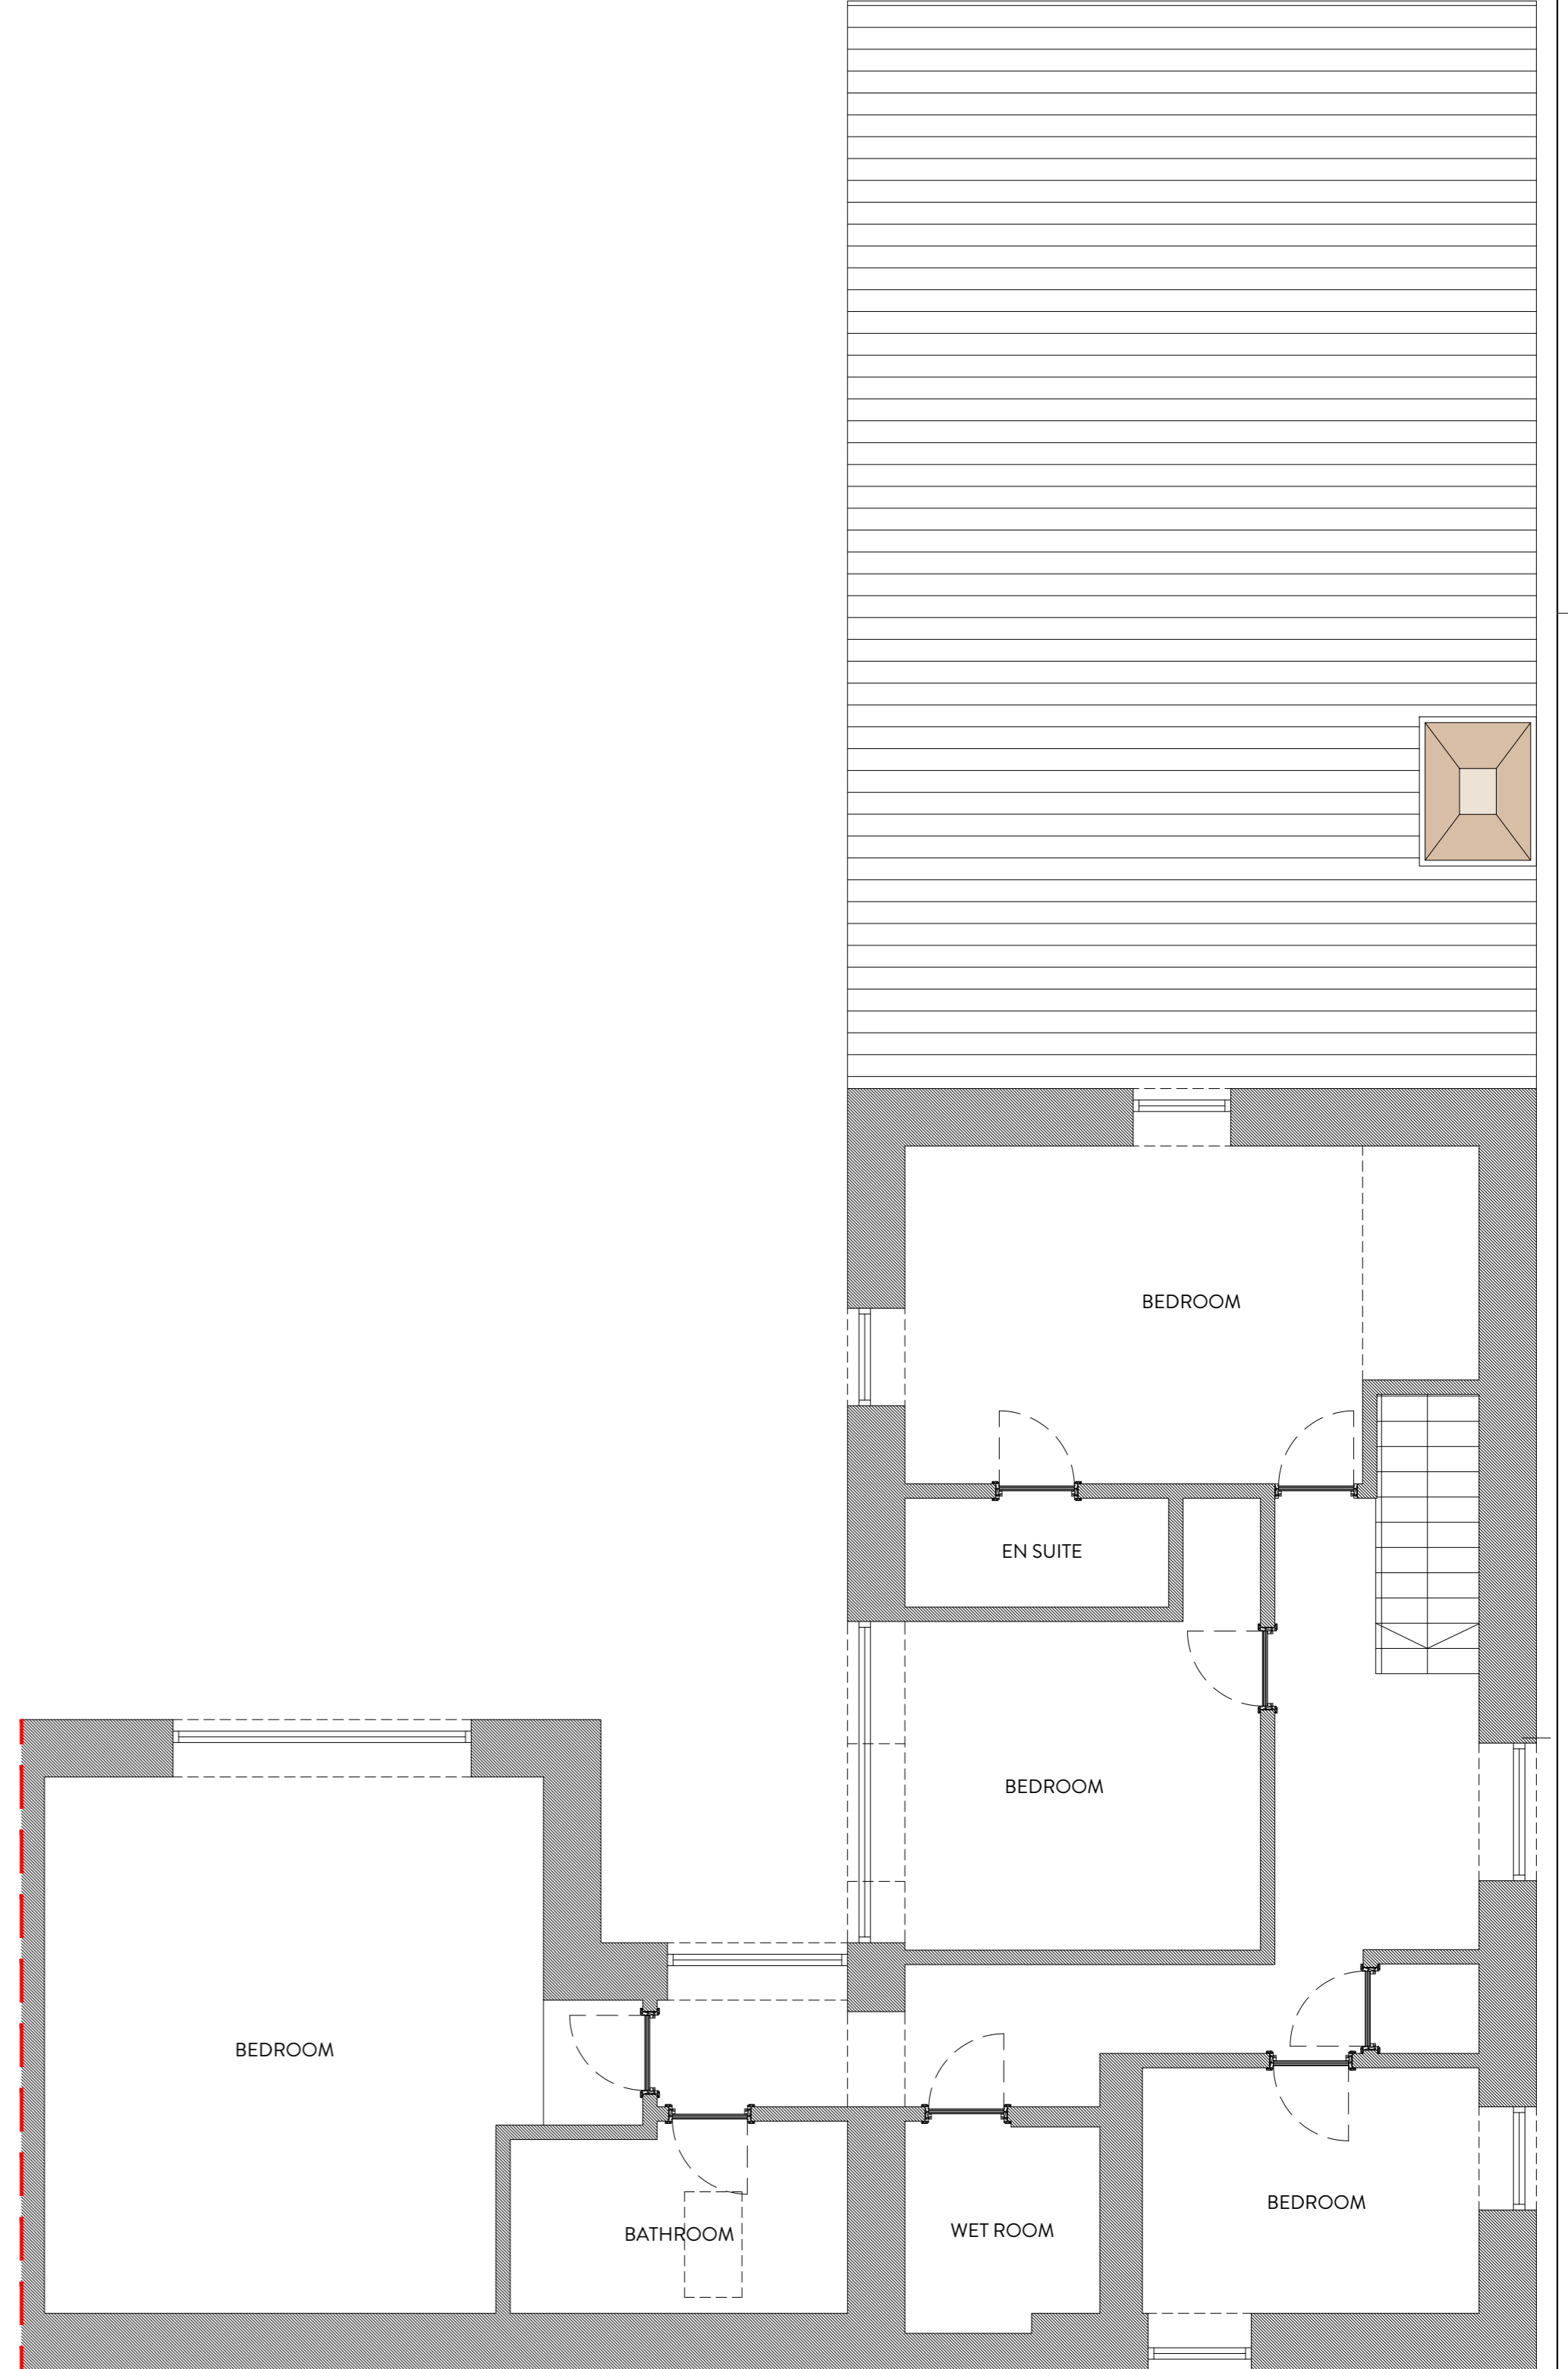

FIRST FLOOR PLAN
1:50

REVISION	DESCRIPTION	DATE	NOTES

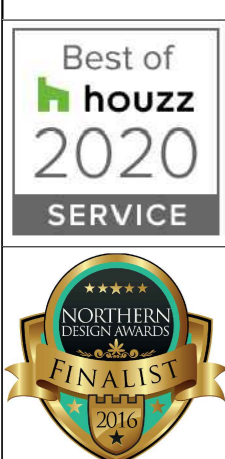

PLANNING DRAWING ORANGE DESIGN STUDIO. ARCHITECTURAL PRACTICE hello@orangedesignstudio.co.uk 59A, Huddersfield Road, Mirfield, WF14 8AA orangedesignstudio.co.uk 01924 650930 <small>COPYRIGHT © ORANGE DESIGN STUDIO LIMITED</small>		PROJECT TITLE HARTSHEAD LANE DRAWING TITLE EXISTING GA SCALE 1:100 DRAWN EG CHECKED JH DATE 20/03/21 PROJECT REFERENCE ODS 21/335 CLIENT MR & MRS GILL	
--	--	--	--