


Notes_

PLANNING

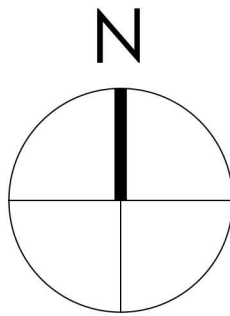

0 500 1000 1500 2000 2500mm
SCALE 1:50

0 1000 2000 3000 4000 5000mm
SCALE 1:100

Note:
Surrounding contextual buildings and information are based on received ordinance survey drawings and are shown for illustrative purposes only. assumed site boundary is subject to confirmation to legal confirmation

Note:
Information is based on OS map and received information and is subject to full topographical survey. Assumed site boundary and site constraints subject to legal confirmation. All Legal easements and extent of existing underground services locations are subject to confirmation.

Material Palette_

- 1 Natural Stone
- 2 Slate roof
- 3 Aluminium Window Sliding Door RAL TBC
- 4 Proposed Aluminum Rooflights
- 5 Zinc Roof dormer
- 6 Timber Cladding

B. 26/05/21 First floor plan updated to client comments JAL JAL
A. 06/05/21 Design Amended to topographic survey JAL JAL
Rev. Date_ Amendments_ By_ App'd_

Eight_OneTwo Architects

Tel_ +44 [0]7761 570735
Email_ mail@eightonetwo.co.uk
www.eightonetwo.co.uk
Studio A5, Brooke's Mill, Armitage Bridge, Huddersfield, HD4 7NR

Drawing Status_

PLANNING

Client_

MR. MICK TOWNEND

Project_

LAND @ 15 HILL TOP FOLD, SLAITHWAITE, HD7 5EQ

Drawing Title_

PROPOSED PLANS + ELEVATIONS

Drawing Scale_

1:50 1:100

Drawn By_

JAL

Checked By_

JAL

Paper Size_

A1

Drawn Date_


16/12/2020

Checked Date_

28/02/2021

Drawing Number_


20_819 100 B

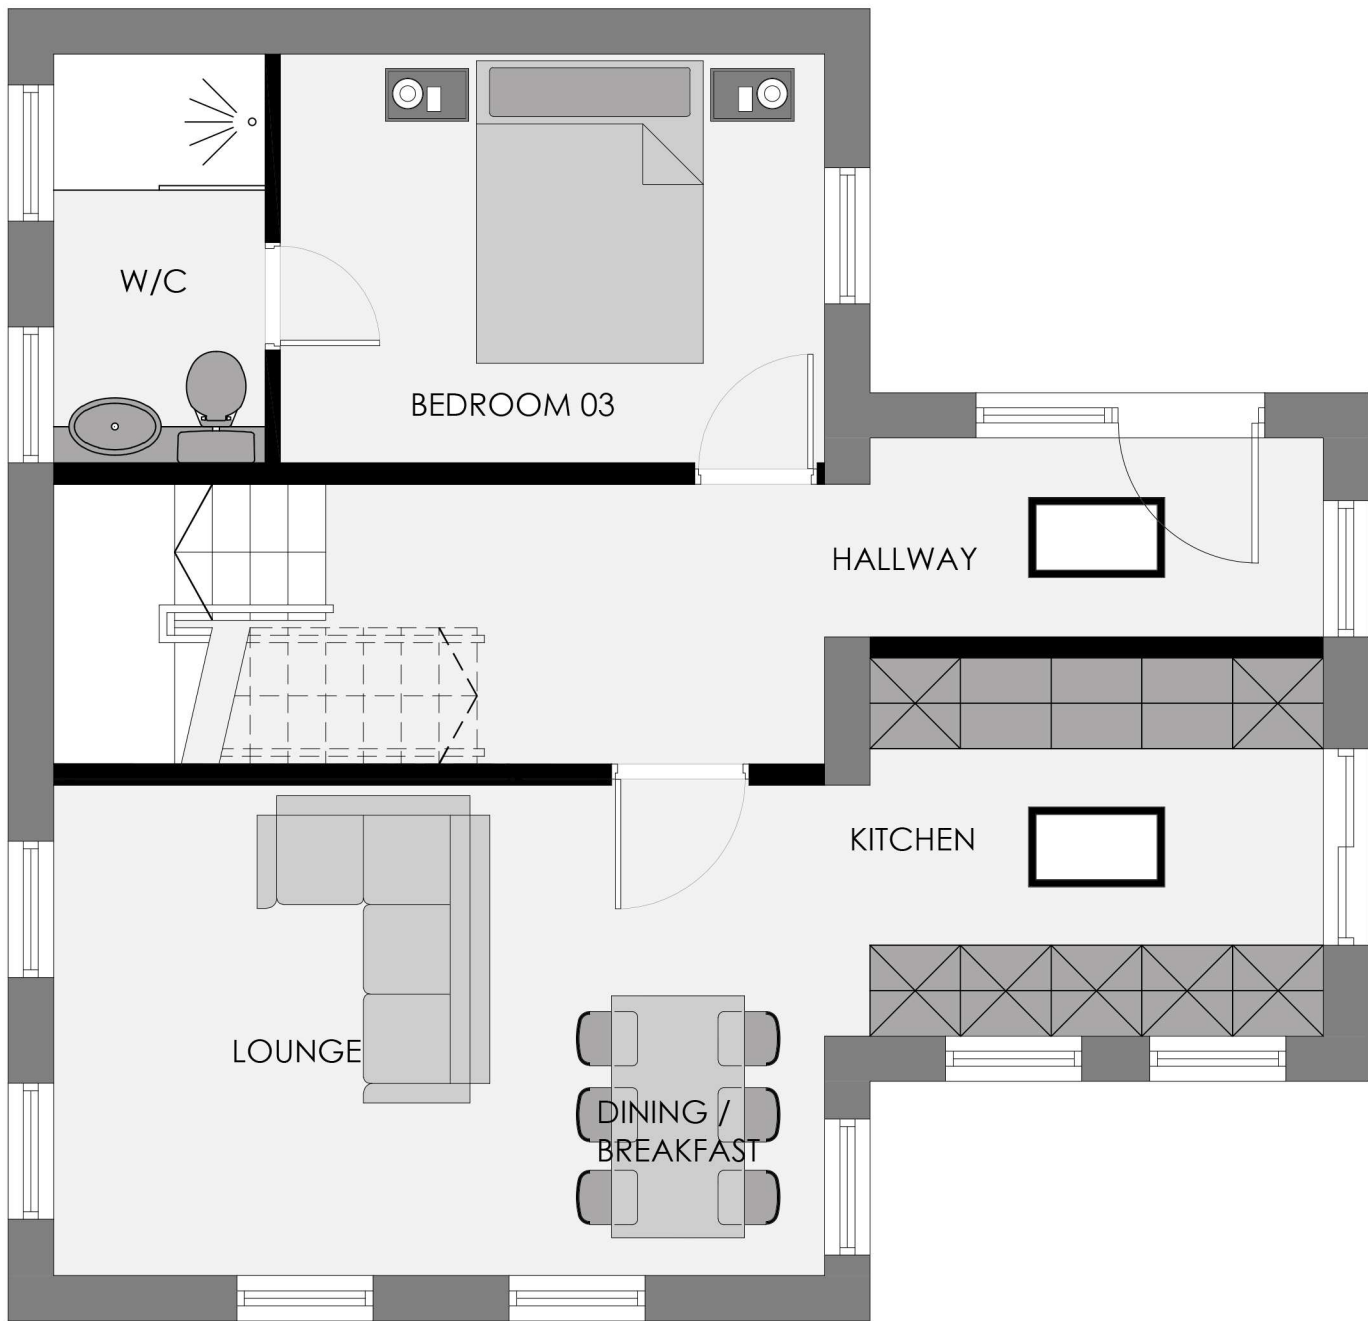



GROUND FLOOR PLAN_
AS PROPOSED_
Scale 1_50



FIRST FLOOR PLAN_
AS PROPOSED_
Scale 1_50

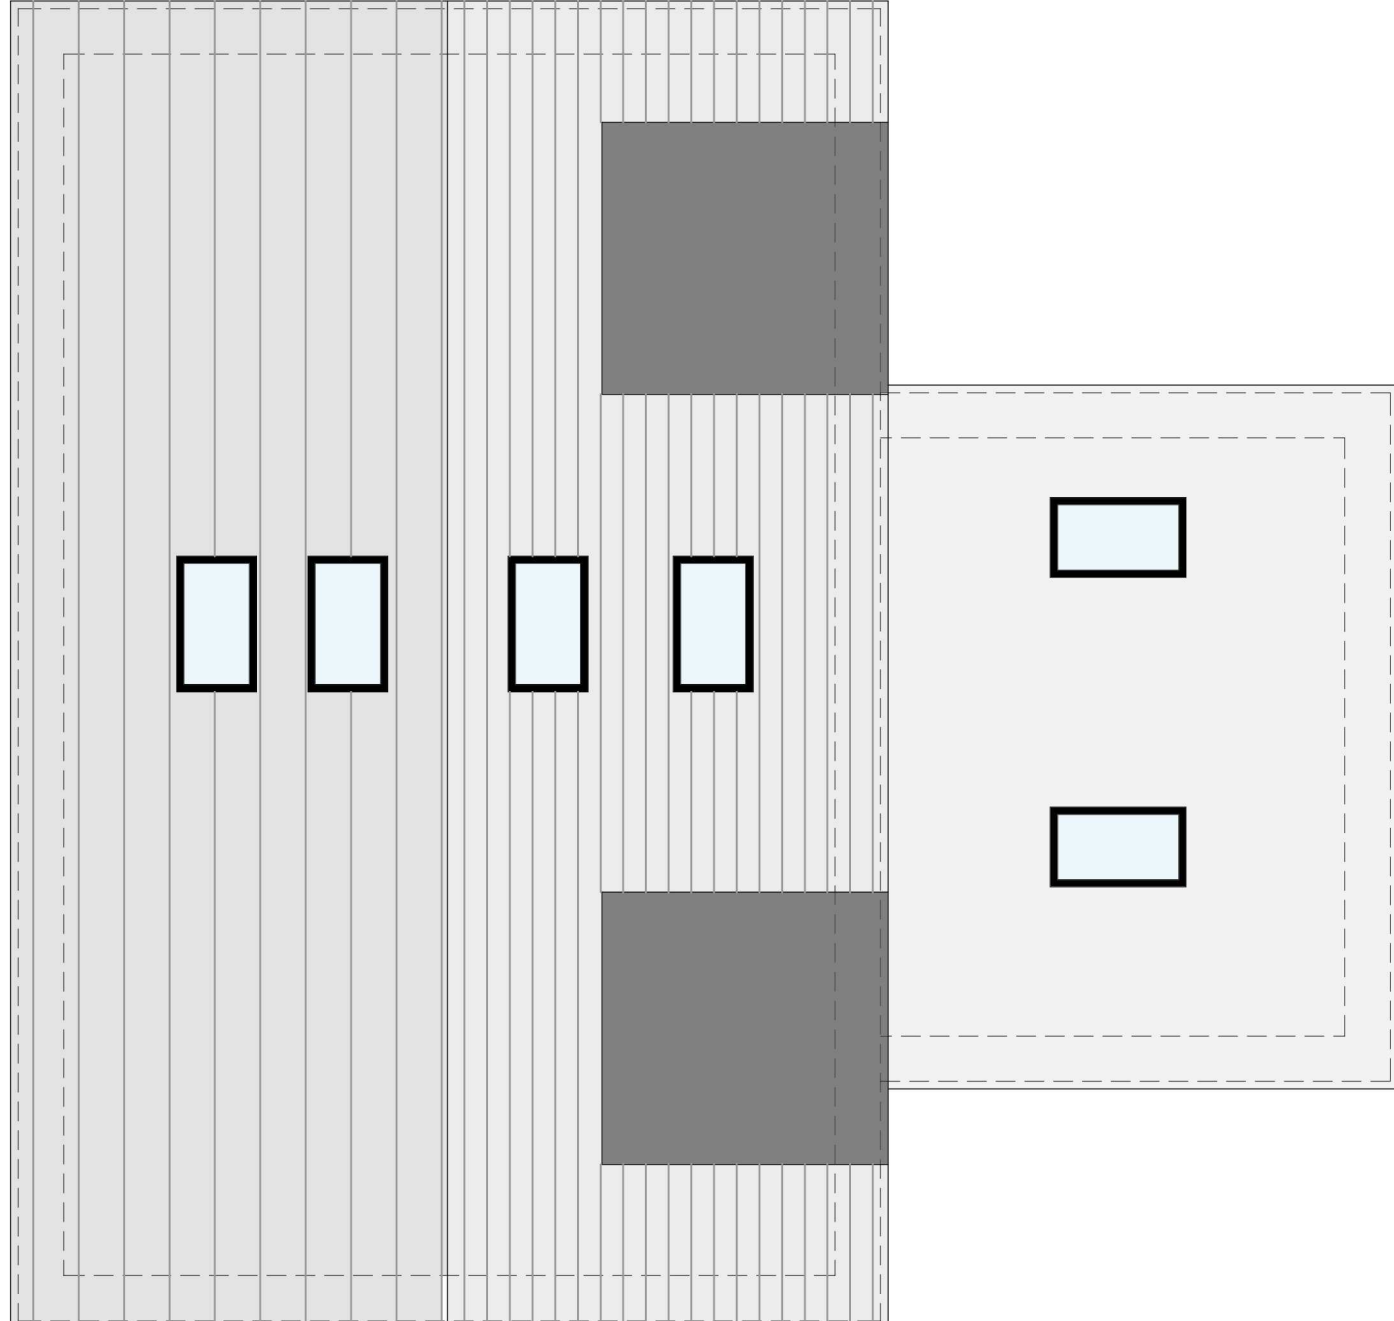

ROOF PLAN_
AS PROPOSED_
Scale 1_50

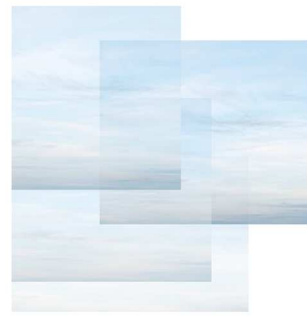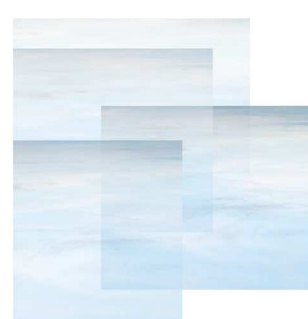


FRONT ELEVATION_
AS PROPOSED_
Scale 1_100



REAR ELEVATION_
AS PROPOSED_
Scale 1_100



SIDE ELEVATION_
AS PROPOSED_
Scale 1_100

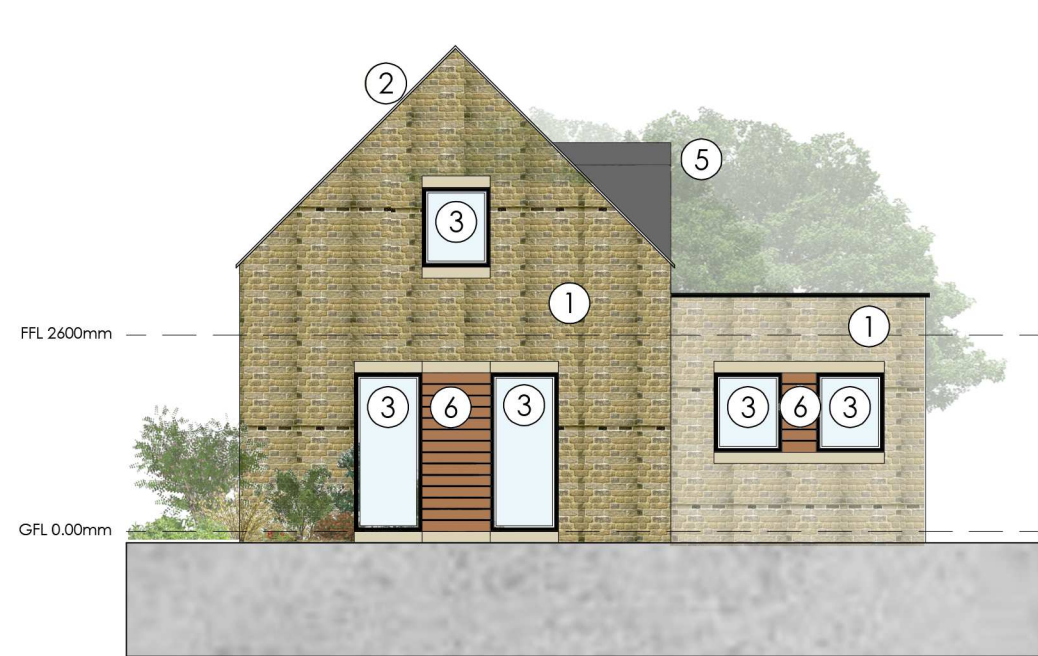

SIDE ELEVATION_
AS PROPOSED_
Scale 1_100