


Do not scale this drawing.
 Architects are to be notified of any discrepancies.
 Contractors must check all dimensions on site.
 This drawing is subject to copyright laws and is for use on this project only.
 This drawing is to be used solely for the information as titled only.
 For other information refer to the latest revision of any cross referenced drawings.
 To be read in conjunction with relevant design standards/protocols

This is a colour drawing. In order to ensure any subsequent reproduction is viewed correctly it should be printed in full colour.

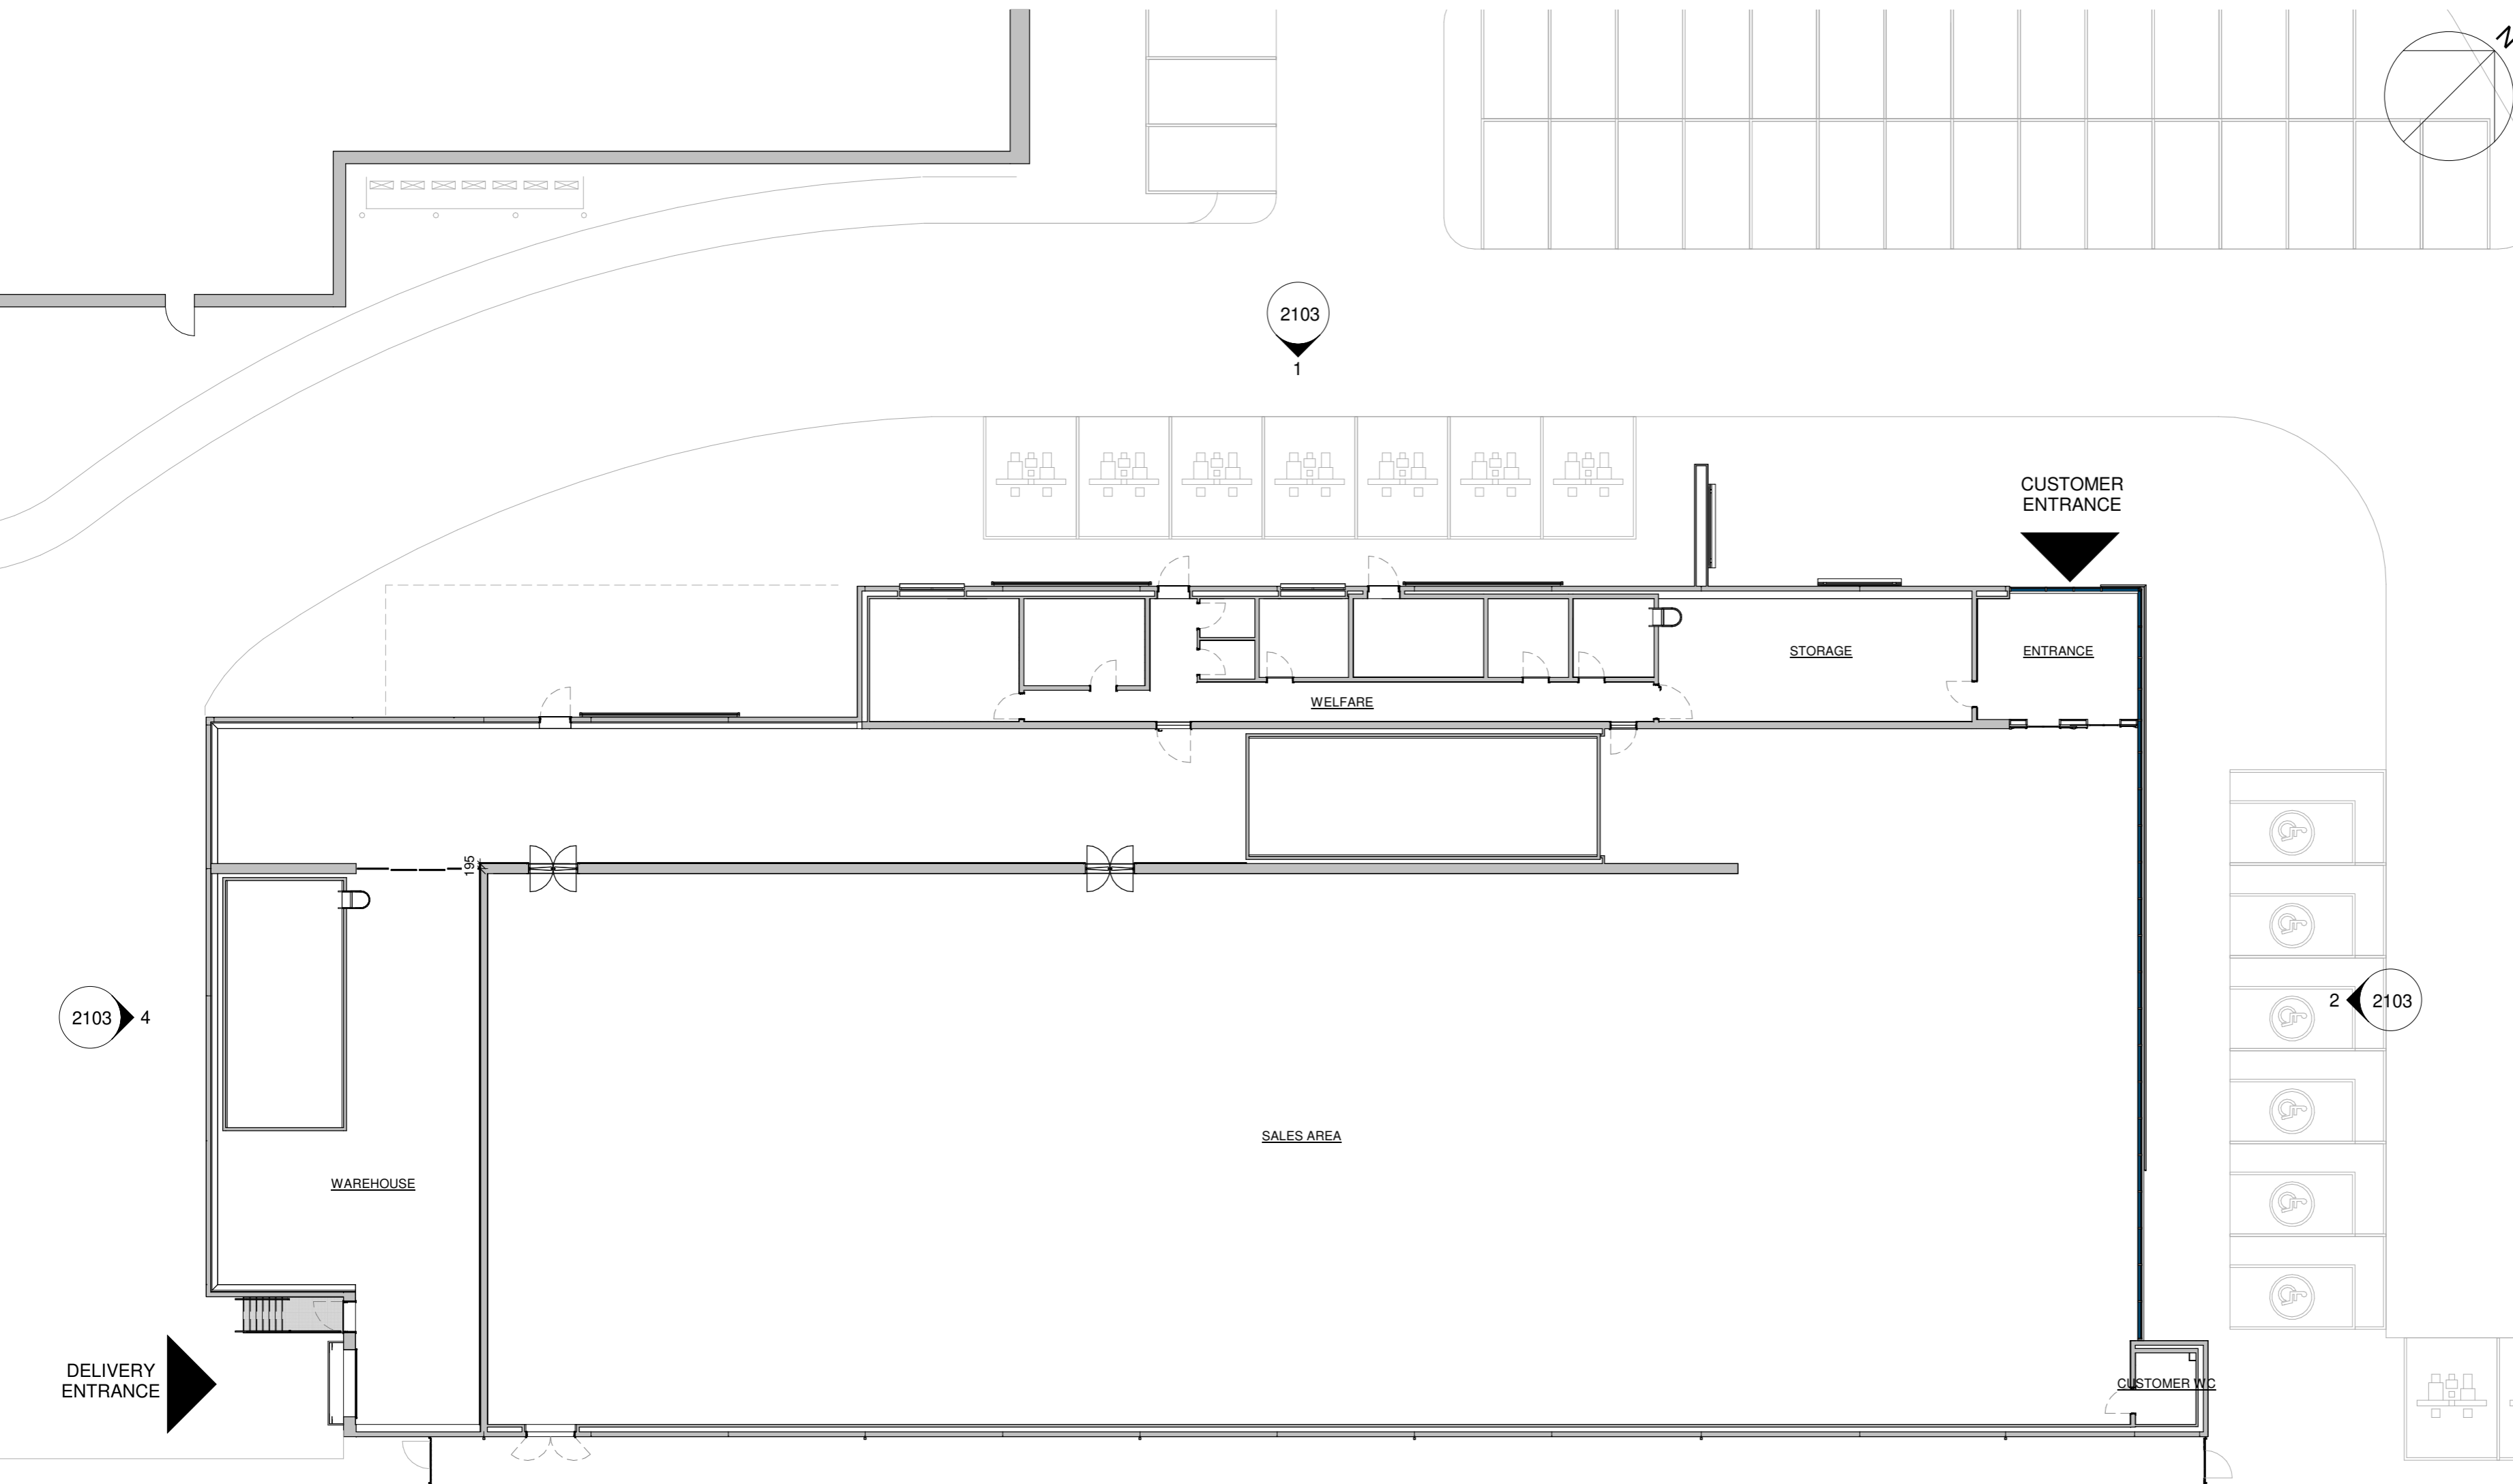

Rev	Description	Date	Drn	Ckd
P3	DRAFT PLANNING ISSUE	16.04.21	MN	JM
P2	DRAFT PLANNING ISSUE	18.12.20	GL	JM
P1	FIRST ISSUE	03.12.20	GL	JM

Status
 PLANNING



Floor 2 The Exchange Station Parade Harrogate HG1 1TS
 01423 707 757 admin@smrarchitects.co.uk

Project
 LIDL BIRSTALL, BANKWOOD WAY



Drawing Title
 GA GROUND FLOOR PLAN - LIDL

Proj Ref	Origin	Zone	Level	Type	Role	Num	Status	Rev
---	7404	- SMR	- 00	- ZZ	- DR	- A	- 2101	- S3 - P3
SMR Job Ref	Sheet	Scale	Drawn					
7404-00-2101	A2	1 : 200	GL					

