


Do not scale this drawing.  
 Architects are to be notified of any discrepancies.  
 Contractors must check all dimensions on site.  
 This drawing is subject to copyright laws and is for use on this project only.  
 This drawing is to be used solely for the information as filed only.  
 For other information refer to the latest revision of any cross referenced drawings.  
 To be used in conjunction with relevant design standards/protocols.  
 This is a colour drawing. In order to ensure any subsequent reproduction is viewed correctly it should be printed in full colour.

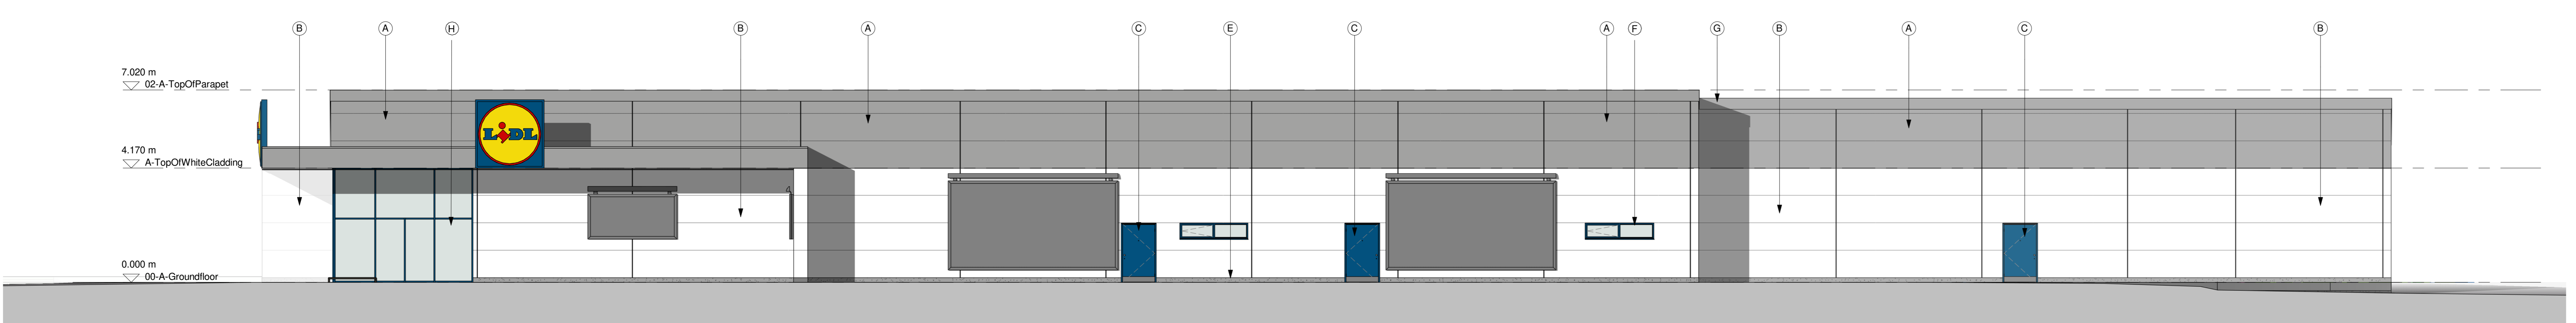


**NORTH ELEVATION**  
1 : 100


**MATERIALS SCHEDULE**

- (A) INSULATED METAL WALL CLADDING PANELS OR SIMILAR APPROVED. COLOUR GREY RAL 9006
- (B) INSULATED METAL PANELS - WHITE RAL 9010
- (C) POWDER COATED STEEL DOOR - RAL 5010
- (D) PRECAST CONCRETE SANDWICH PANEL WITH RENDER COLOUR RAL 9010
- (E) LOW LEVEL RENDER GREY - RAL 7038
- (F) GLAZING TO STAFF AREAS POWDER COATED FRAMES TO 30% GLOSS COLOUR RAL 5010. WITH RAL 5010 DRIP FLASHING SURROUNDS
- (G) FASCIAS AND SOFFITS ALUMINIUM COPING & FLASHING OR SIMILAR APPROVED - COLOUR GREY RAL 9006
- (H) CURTAIN WALLING, ENTRANCE POD AND WINDOWS - POWDER COATED FRAMES TO 30% GLOSS COLOUR RAL 5010


NOTE: ALL PROPOSED MATERIALS, FINISHES & COLOURS ARE SUBJECT TO APPROVAL BY THE LOCAL AUTHORITY

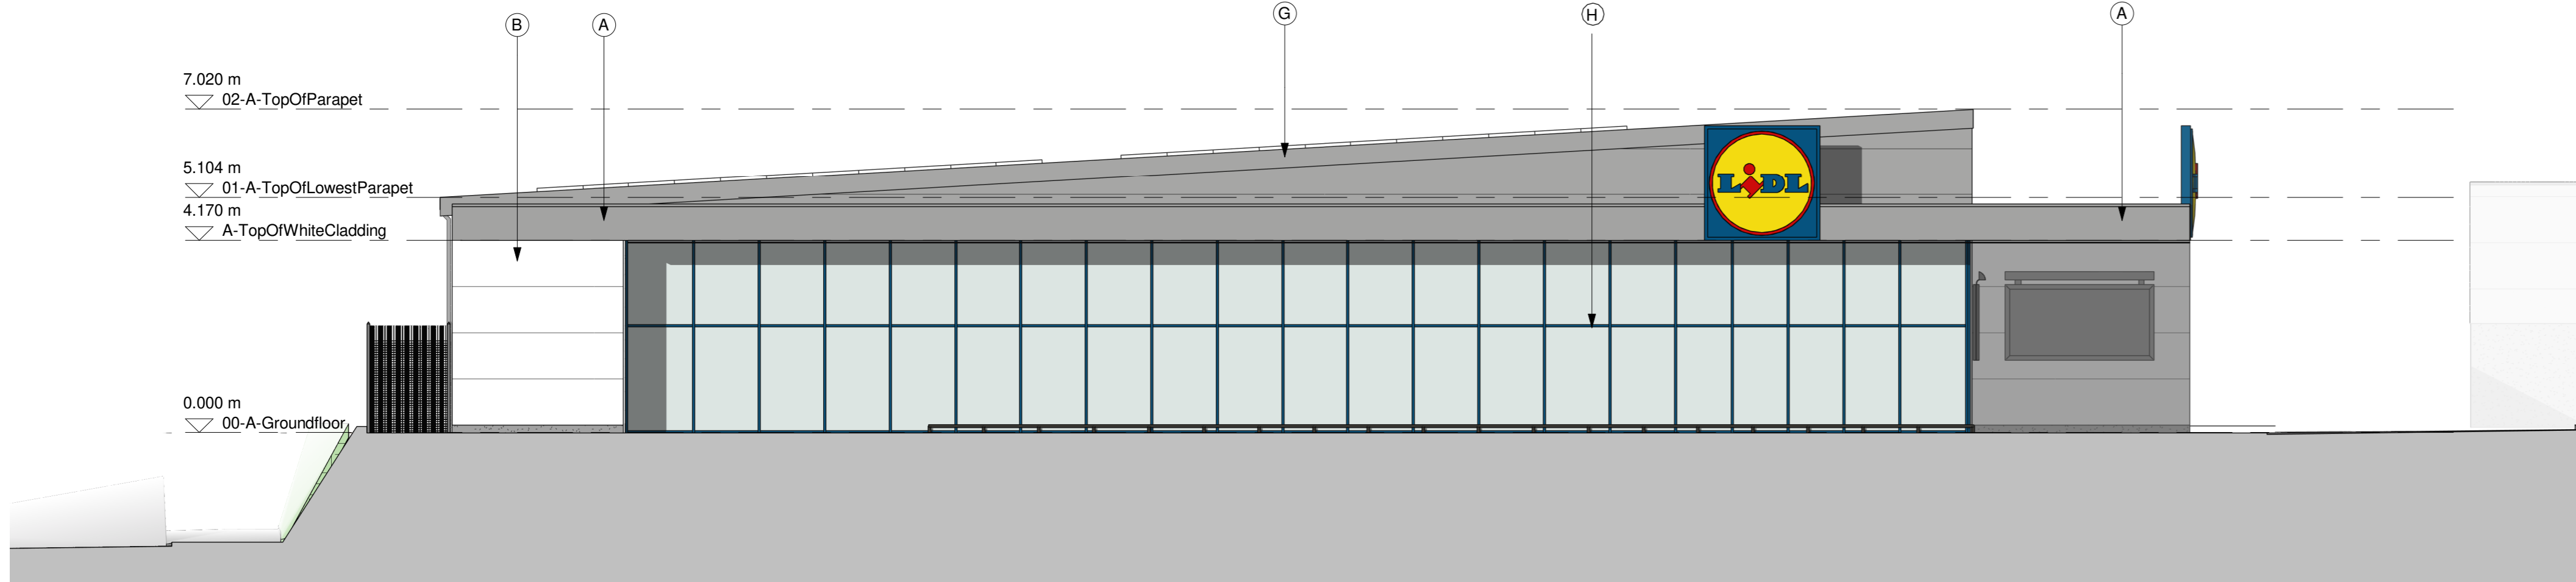

**EAST ELEVATION**  
1 : 100

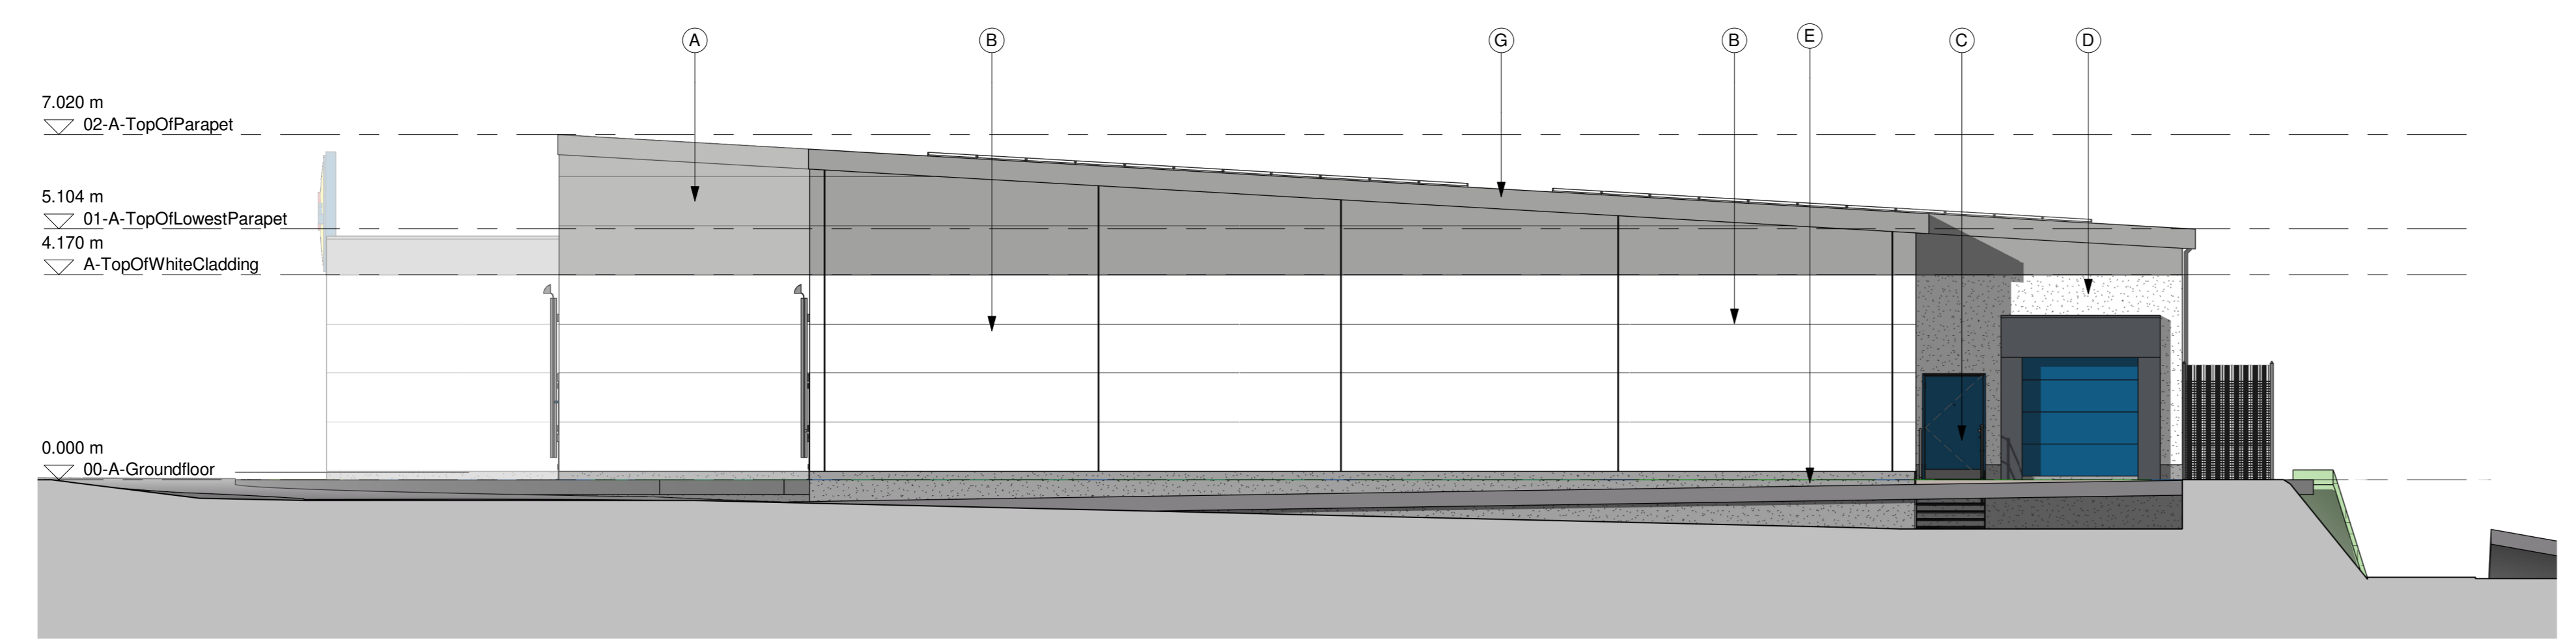

**WEST ELEVATION**  
1 : 100

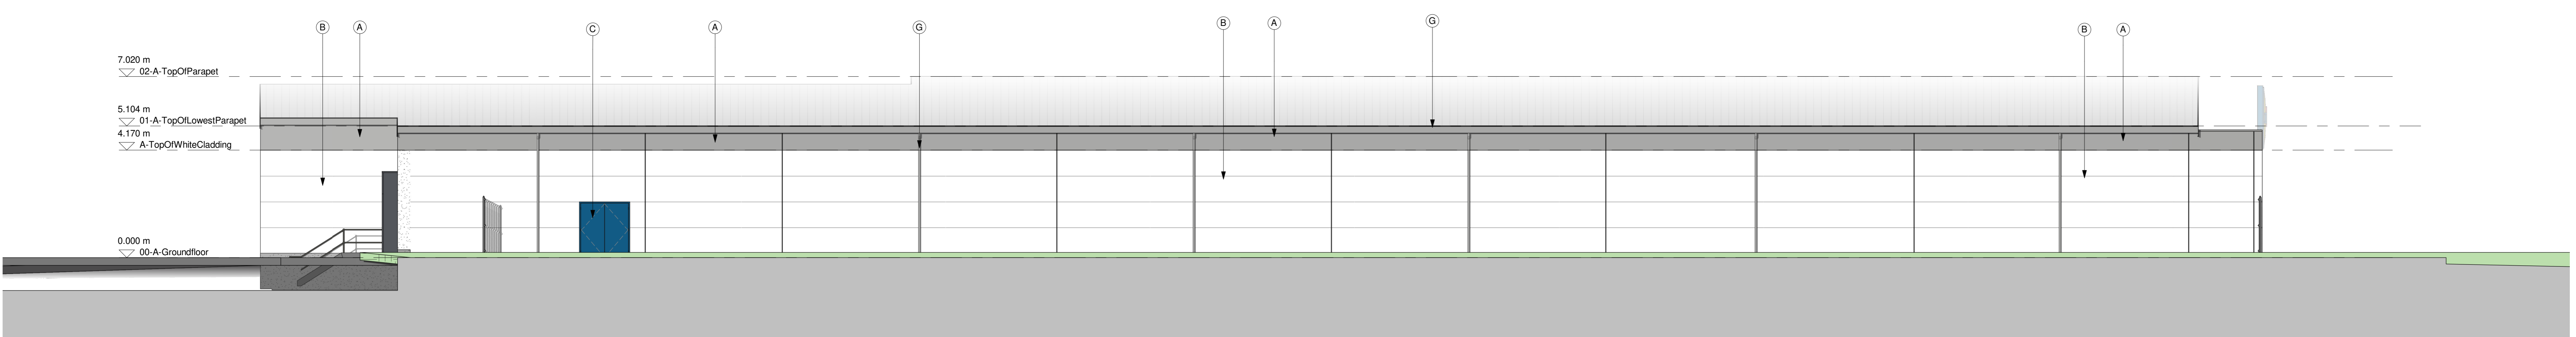

**SOUTH ELEVATION**  
1 : 100

Rev	Description	Date	Drn	Chk
P4	DRAFT PLANNING ISSUE	16.04.21	MN	JM
P3	DRAFT PLANNING ISSUE	18.12.20	GL	JM
P2	SITE PLAN SUBMITTED TO CURRENT OPTION	03.12.20	GL	JM
P1	FIRST ISSUE	15.09.20	GL	JM

Status  
PLANNING

**SMR**  
SMALLEY MARSEY RISPIN  
**ARCHITECTS**  
Floor 2, The Exchange, Station Parade, Herefordshire, Hereford, HG1 1TS  
01423 707 757 admin@smrarchitects.co.uk

Project  
LIDL BIRSTALL, BANKWOOD WAY

Client

Drawing Title  
PROPOSED ELEVATIONS - LIDL

Proj Ref	Origin	Zone	Level	Type	Scale	Num	Status	Rev
7404	SMR	00	ZZ	DR	A	2103	SS	P4

Sheet A0 Scale As indicated Drawn GL

SCALE 1:100