


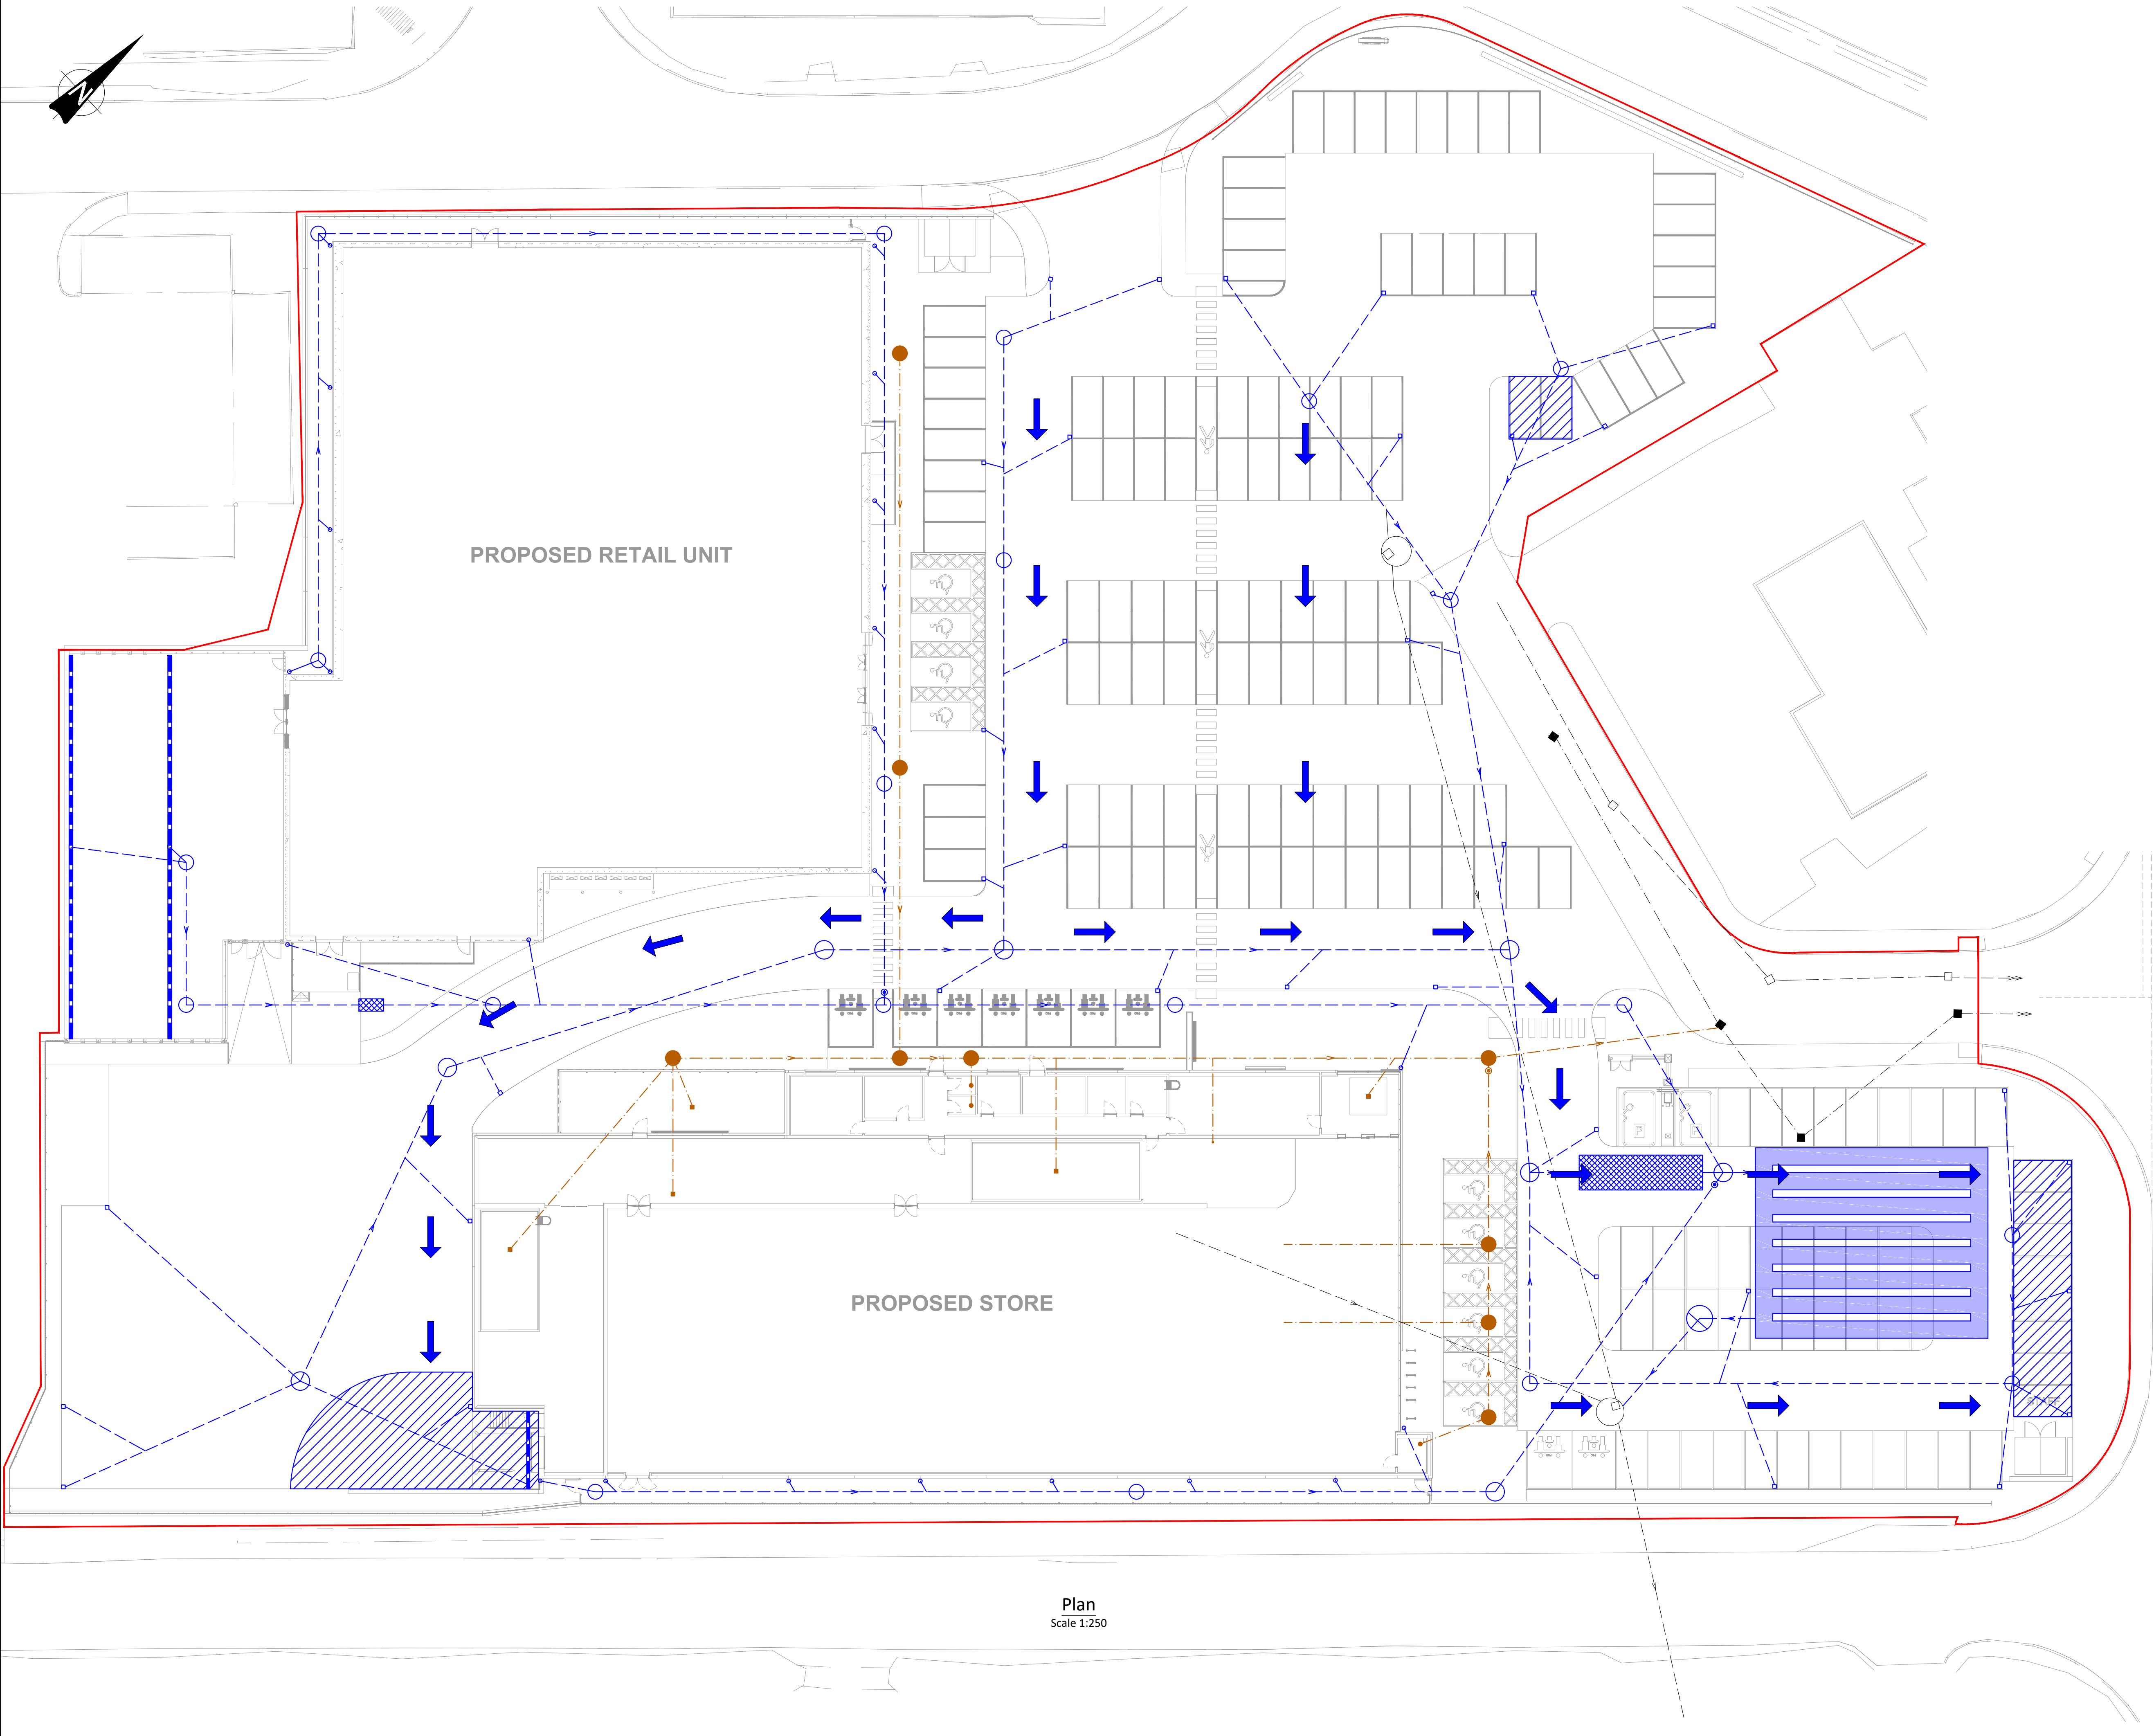

Key

- Proposed Surface Water Drainage
- Direction of flow from surface water flooding
- Water collection area

Site Plan Updated	B	02/07/2021	TM	KGP
Updated to suit new layout	A	26/04/2021	TM	KGP
DESCRIPTION	REV	DATE	CHK	APR
beamconsulting Beam Consulting 14 Bond Street Wakefield WF1 2QP Tel: 01924 361653 Fax: 01924 364631				
PROJECT	Lidl Birstall, Bankwood Way			
DRAWING TITLE	Flood Exceedance Plan			
CLIENT	Lidl Great Britain Limited			
STATUS	Information			
DRAWN	JD	DATE	29/03/2021	
CHECKED	TM	SCALE	AS SHOWN @ A1	
APPROVED	KGP	DRAWING NUMBER	09-148-505	REVISION B