


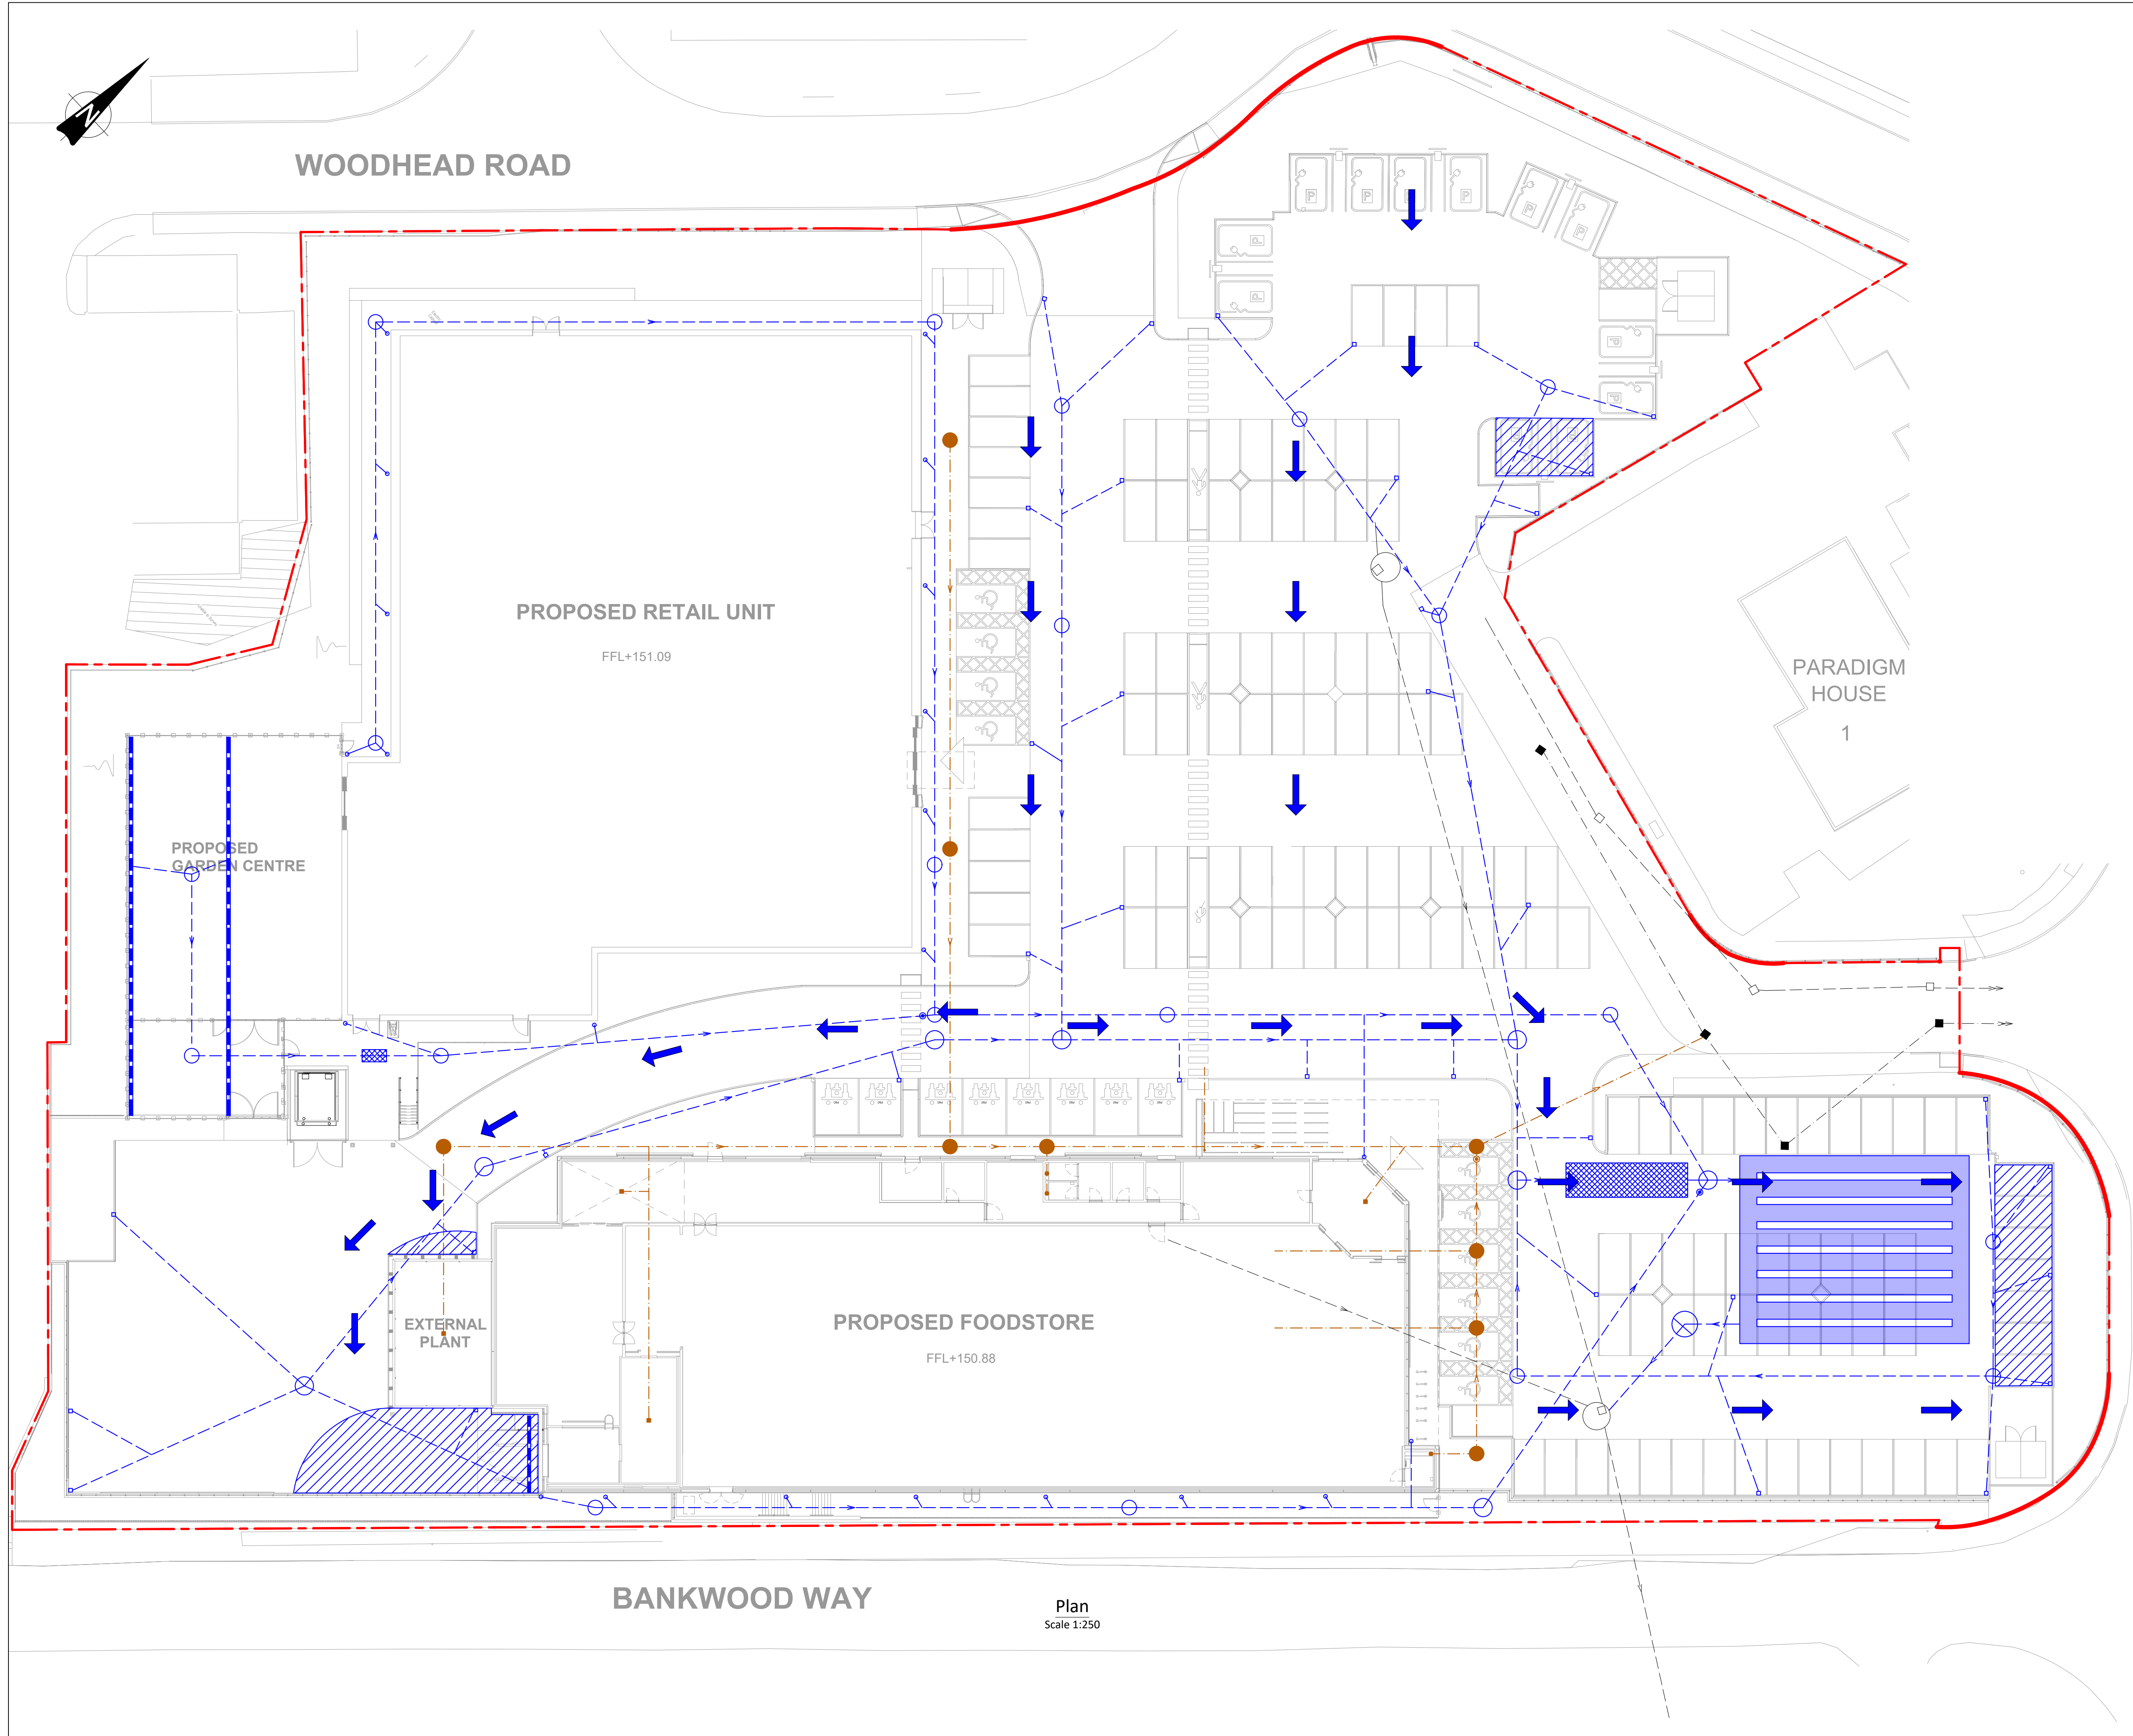

Key

- Proposed Surface Water Drainage
- Direction of flow from surface water flooding
- Water collection area

Site Plan Updated	C	26/04/2023	TM	KGP
Site Plan Updated	B	02/07/2021	TM	KGP
Updated to suit new layout	A	26/04/2021	TM	KGP
DESCRIPTION	REV	DATE	CHK	APR



Beam Consulting
14 Bond Street
Wakefield
WF1 2QP
Tel: 01924 361653
Fax: 01924 364631

PROJECT	Lidl Birstall, Bankwood Way			
DRAWING TITLE	Flood Exceedance Plan			
CLIENT	Lidl Great Britain Limited			
STATUS	Information			
DRAWN	JD	DATE	29/03/2021	
CHECKED	TM	SCALE	AS SHOWN @ A1	
APPROVED	KGP	DRAWING NUMBER	09-148-505	REVISION C