


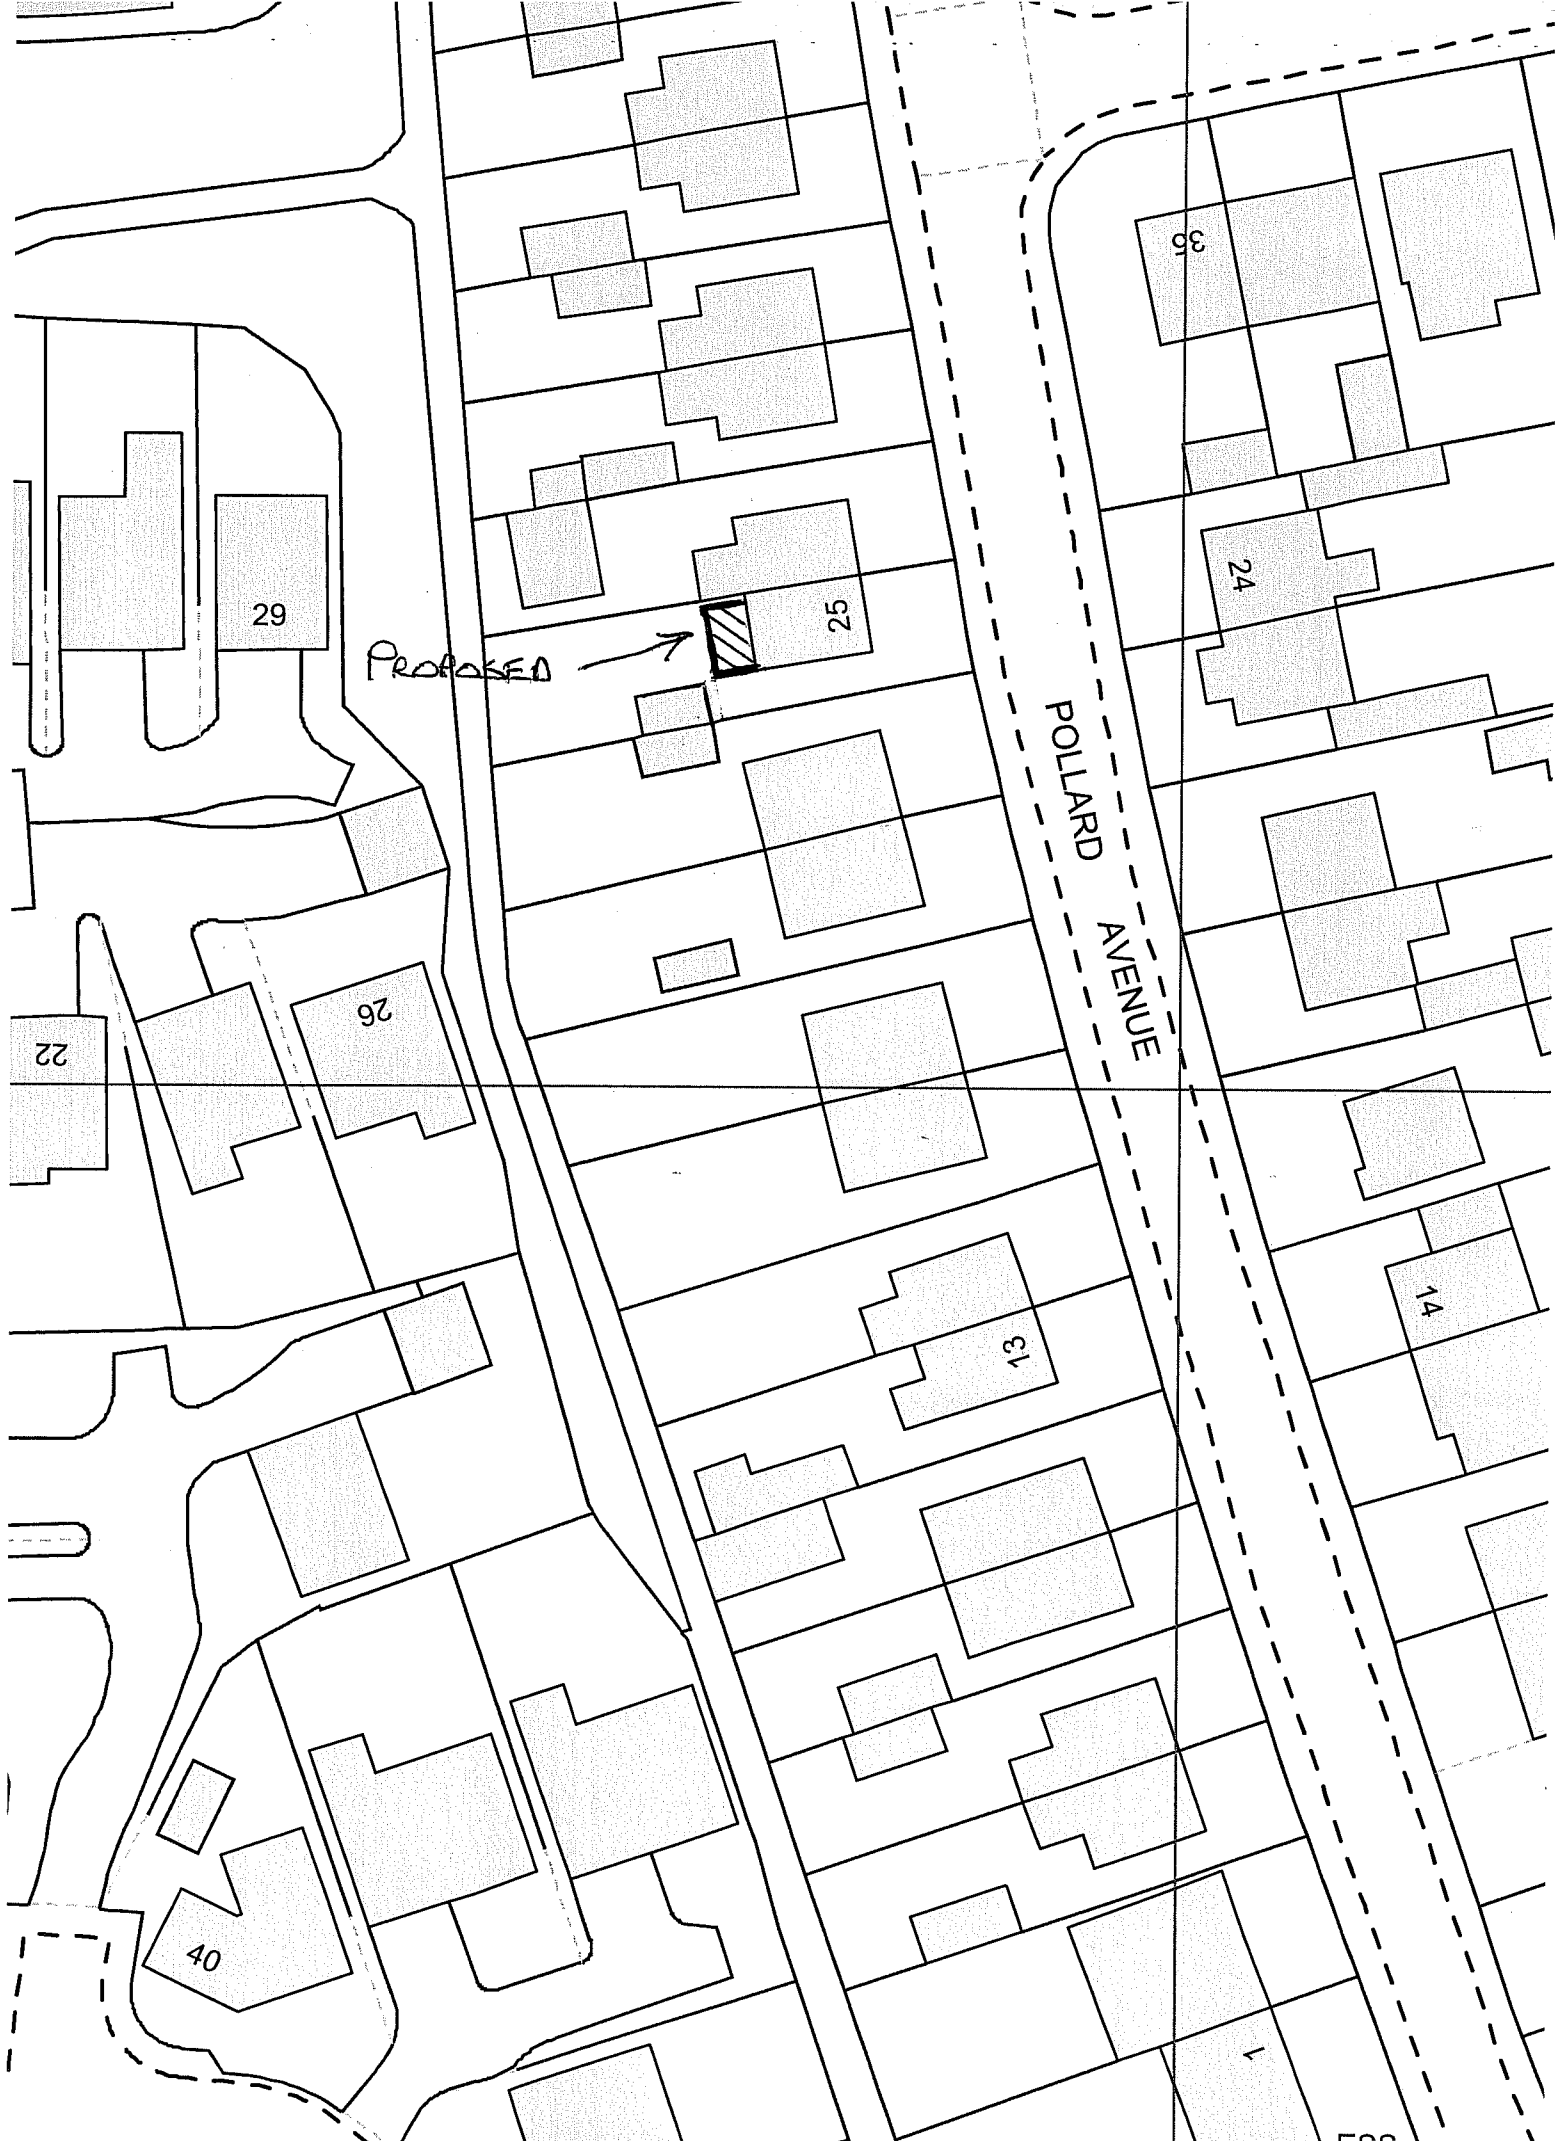

SITE PLAN 1:500

DRG. NO. 21/74

ESS