


NOTE
MATERIALS TO MATCH EXISTING
THESE NOTES DO NOT COMPRISE A FULL SPECIFICATION
THEY ARE FOR GENERAL GUIDANCE ONLY AND THEIR
PRIMARY FUNCTION IS TO ASSIST LOCAL AUTHORITY
OFFICERS IN DETERMINING BUILDING REGULATION COMPLIANCE.
ALL DIMENSIONS MUST BE CHECKED ON SITE PRIOR TO WORKS
STARTING.
ALL WORKS MUST BE CARRIED OUT IN ACCORDANCE WITH
CURRENT BUILDING REGULATIONS, CODES OF PRACTICE AND
PLANNING OFFICERS REQUIREMENTS.
ALL MATERIALS MUST COMPLY WITH CURRENT BRITISH STANDARDS
IN SITUATIONS USED.

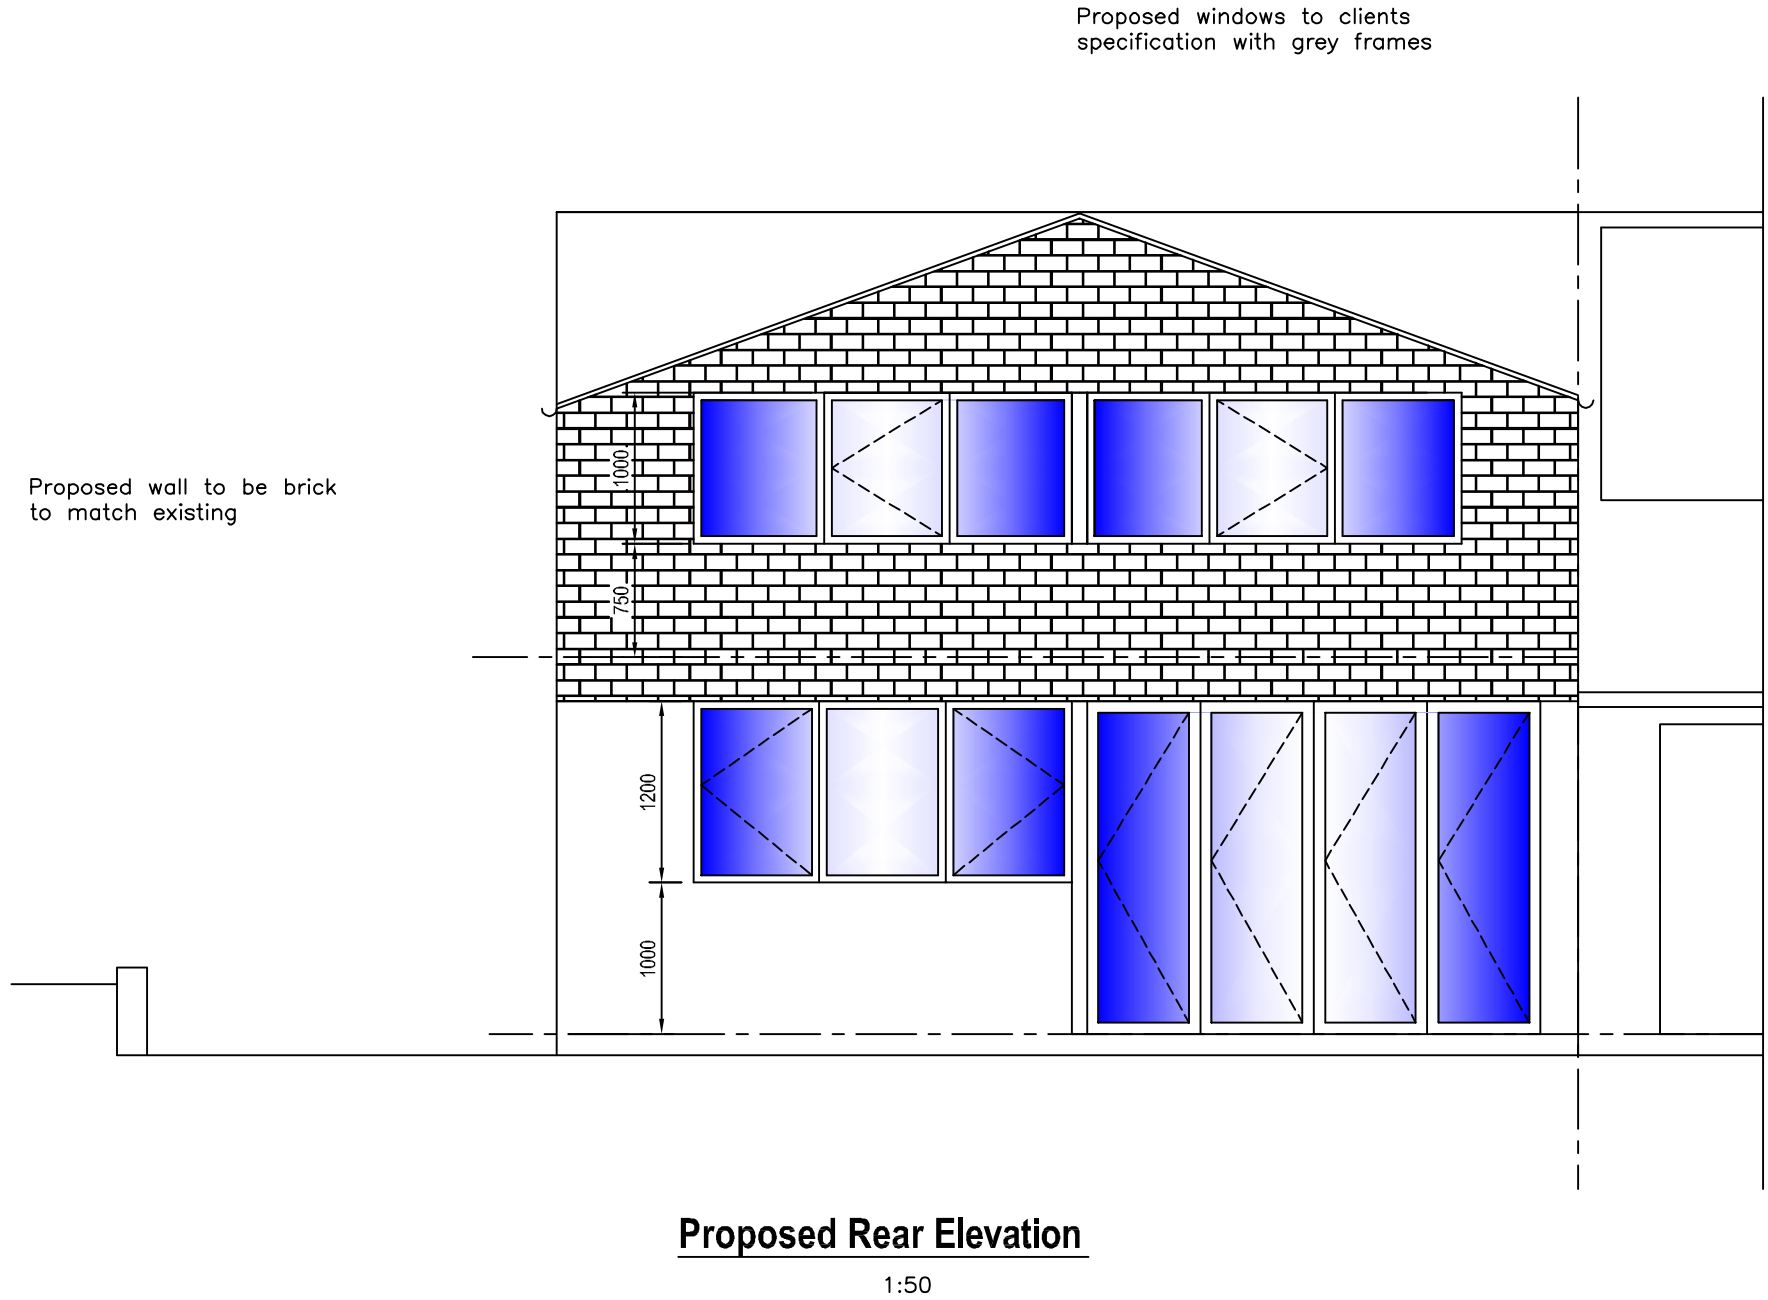

MIRFIELD DESIGNS

Planning & Building Control Services

Tel: 07877959728

Email: mirfielddesigns@gmail.com

Client	MR & MRS SUCKLING	
Job	65 FOUNTAIN DRIVE ROBERTTOWN	
Title	PROPOSED REAR ELEVATION	
Drawn By	RK	Date DEC 2020
Eng. Check		Scale 1:50
Tech. Check		
Drawing No.	2020 / 270 / 04	
Rev.		