



NOTE
 MATERIALS TO MATCH EXISTING
 THESE NOTES DO NOT COMPRISE A FULL SPECIFICATION
 THEY ARE FOR GENERAL GUIDANCE ONLY AND THEIR
 PRIMARY FUNCTION IS TO ASSIST LOCAL AUTHORITY
 OFFICERS IN DETERMINING BUILDING REGULATION COMPLIANCE.
 ALL DIMENSIONS MUST BE CHECKED ON SITE PRIOR TO WORKS
 STARTING.
 ALL WORKS MUST BE CARRIED OUT IN ACCORDANCE WITH
 CURRENT BUILDING REGULATIONS, CODES OF PRACTICE AND
 PLANNING OFFICERS REQUIREMENTS.
 ALL MATERIALS MUST COMPLY WITH CURRENT BRITISH STANDARDS
 IN SITUATIONS USED.

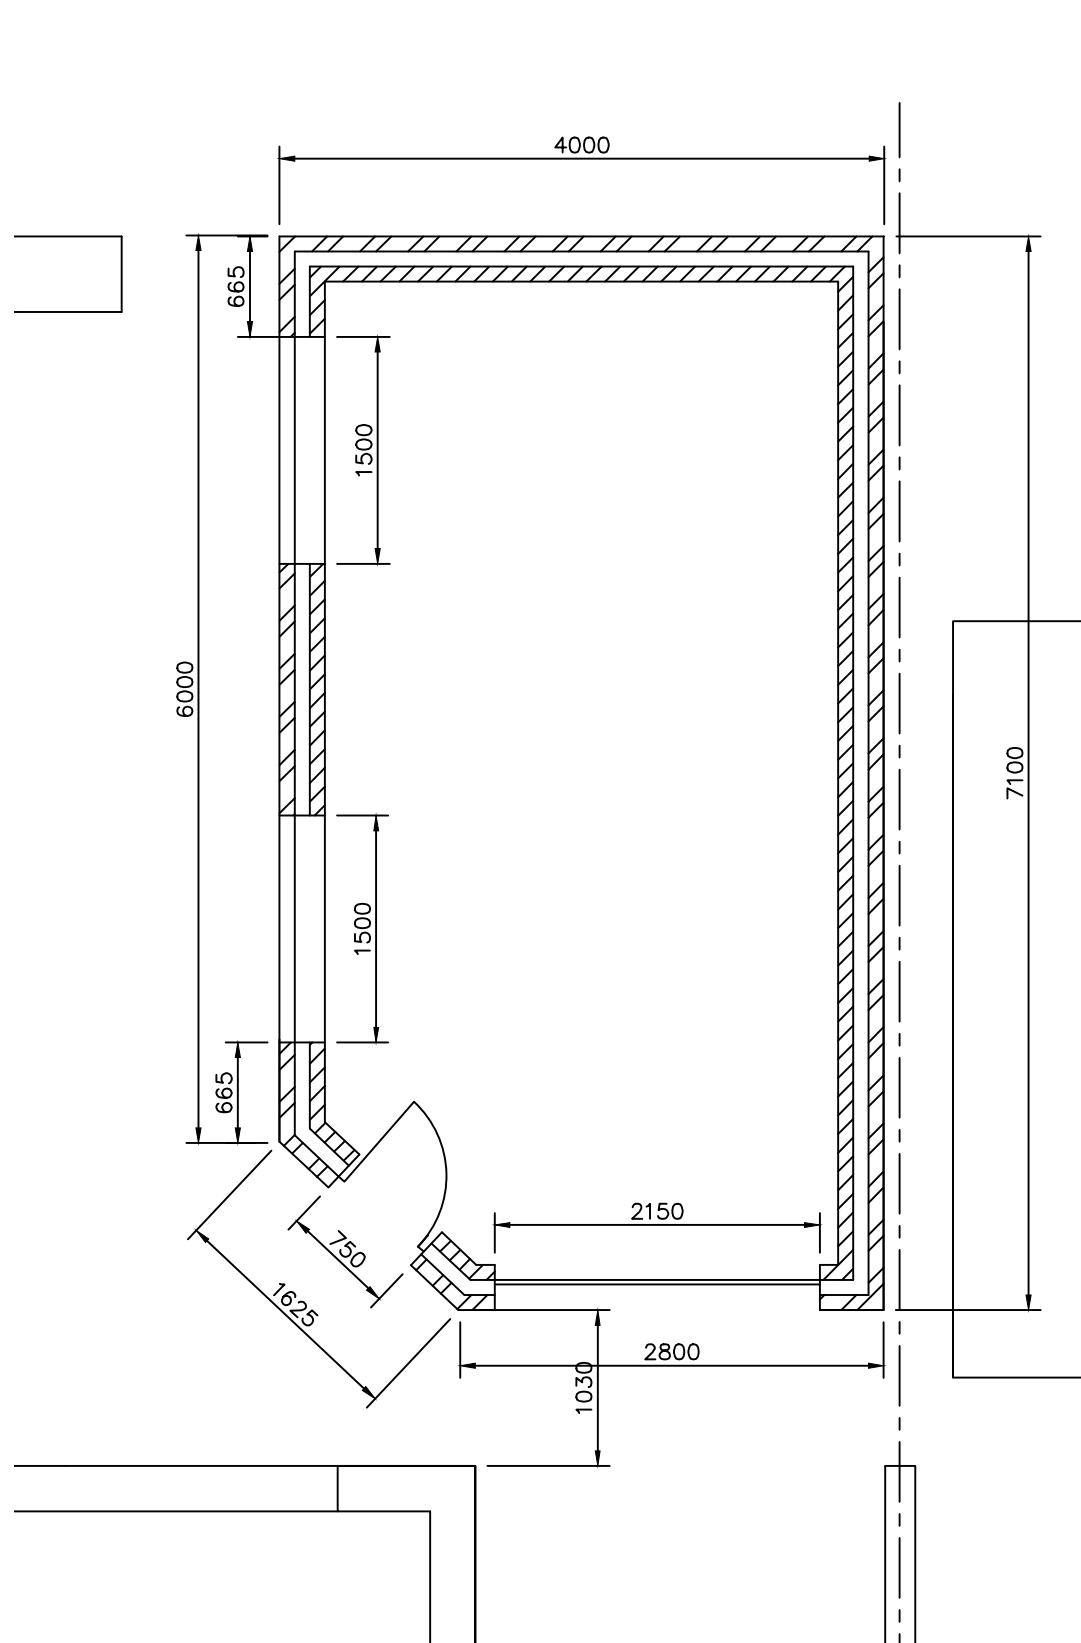


Proposed Garage
 Plan 1:50

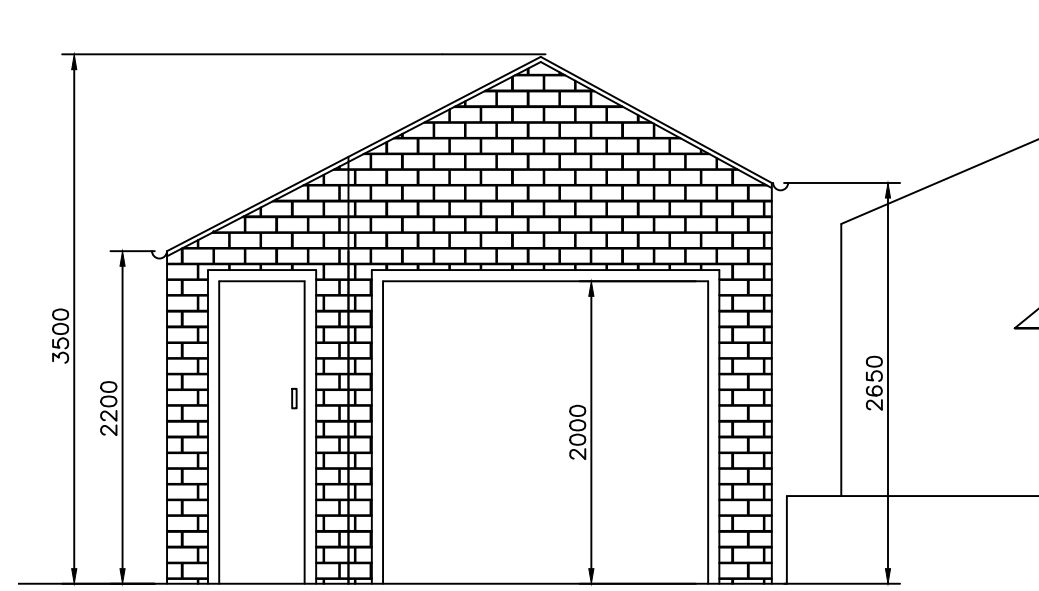


Proposed Front Elevation

1:50

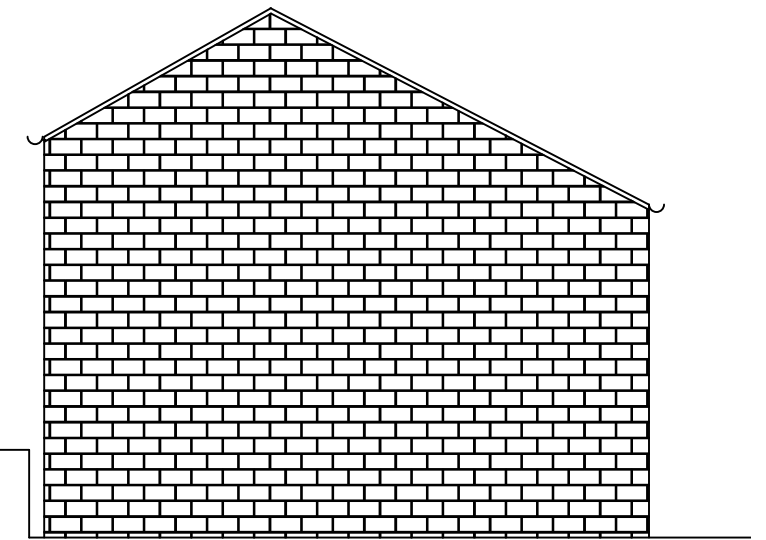

Proposed Rear Elevation

1:50

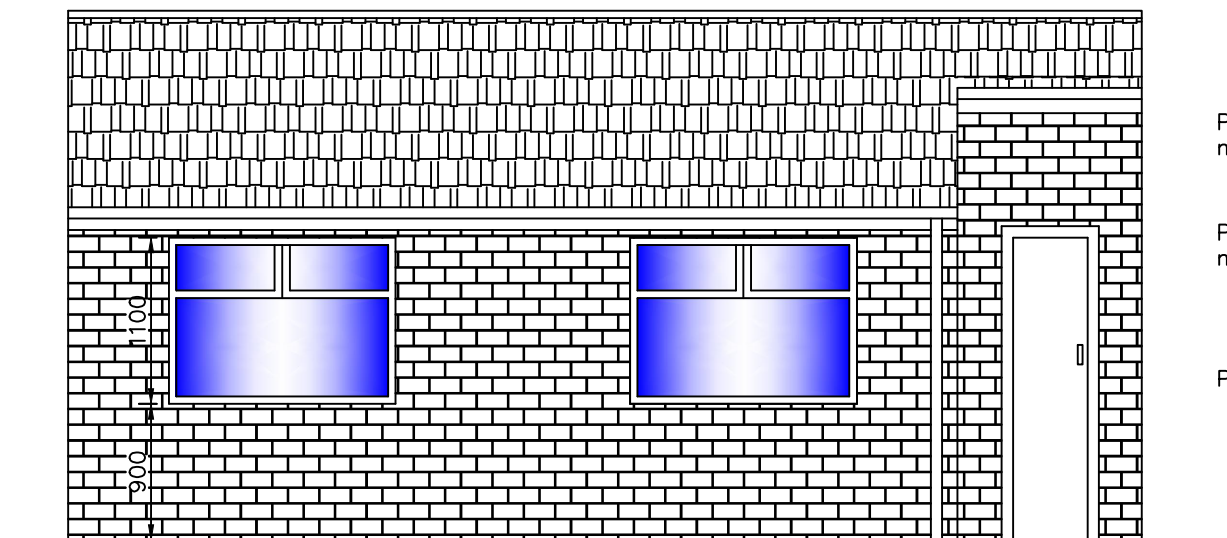


Proposed Left Side Elevation

1:50

Proposed roof to be tiled to
 match existing

Proposed walls to be brick to
 match existing

Proposed windows to be upvc

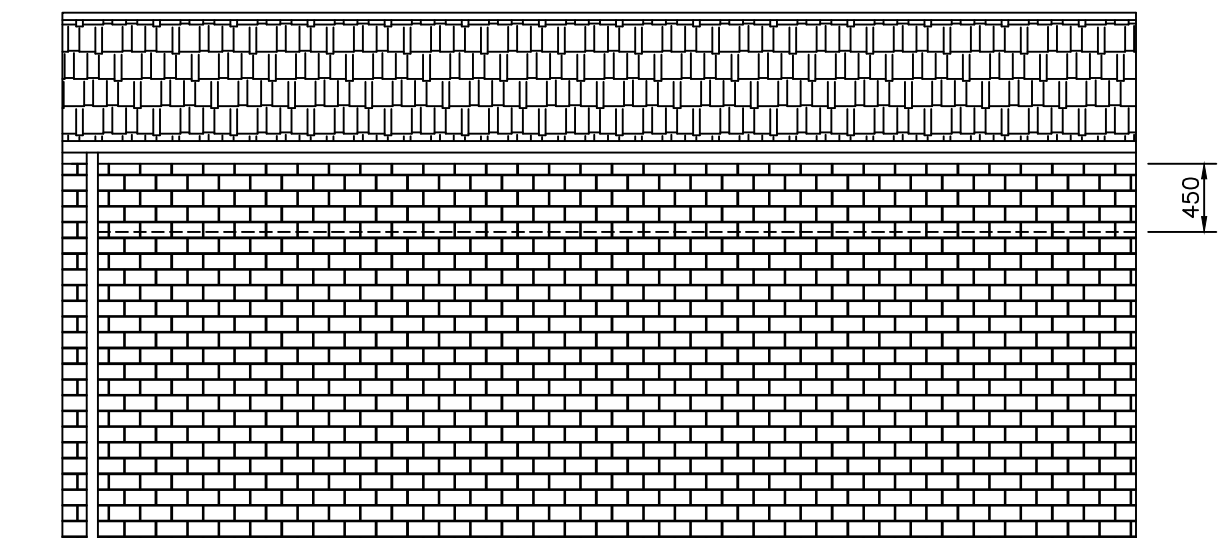

Proposed Right Side Elevation

1:50

MIRFIELD DESIGNS
 Planning & Building Control Services

Tel: 07877959728
 Email: mirfielddesigns@gmail.com

Client Mr & Mrs Suckling	
Job 65 Fountain Drive Roberttown	
Title Proposed garage elevations & plan	
Drawn By RK	Date dec 2020
Eng. Check	Scale 1:50
Tech. Check	
Drawing No. 2020 / 270 / 09	Rev. A

Rev A – Right side wall eaves
 increased by 450mm June 2021